


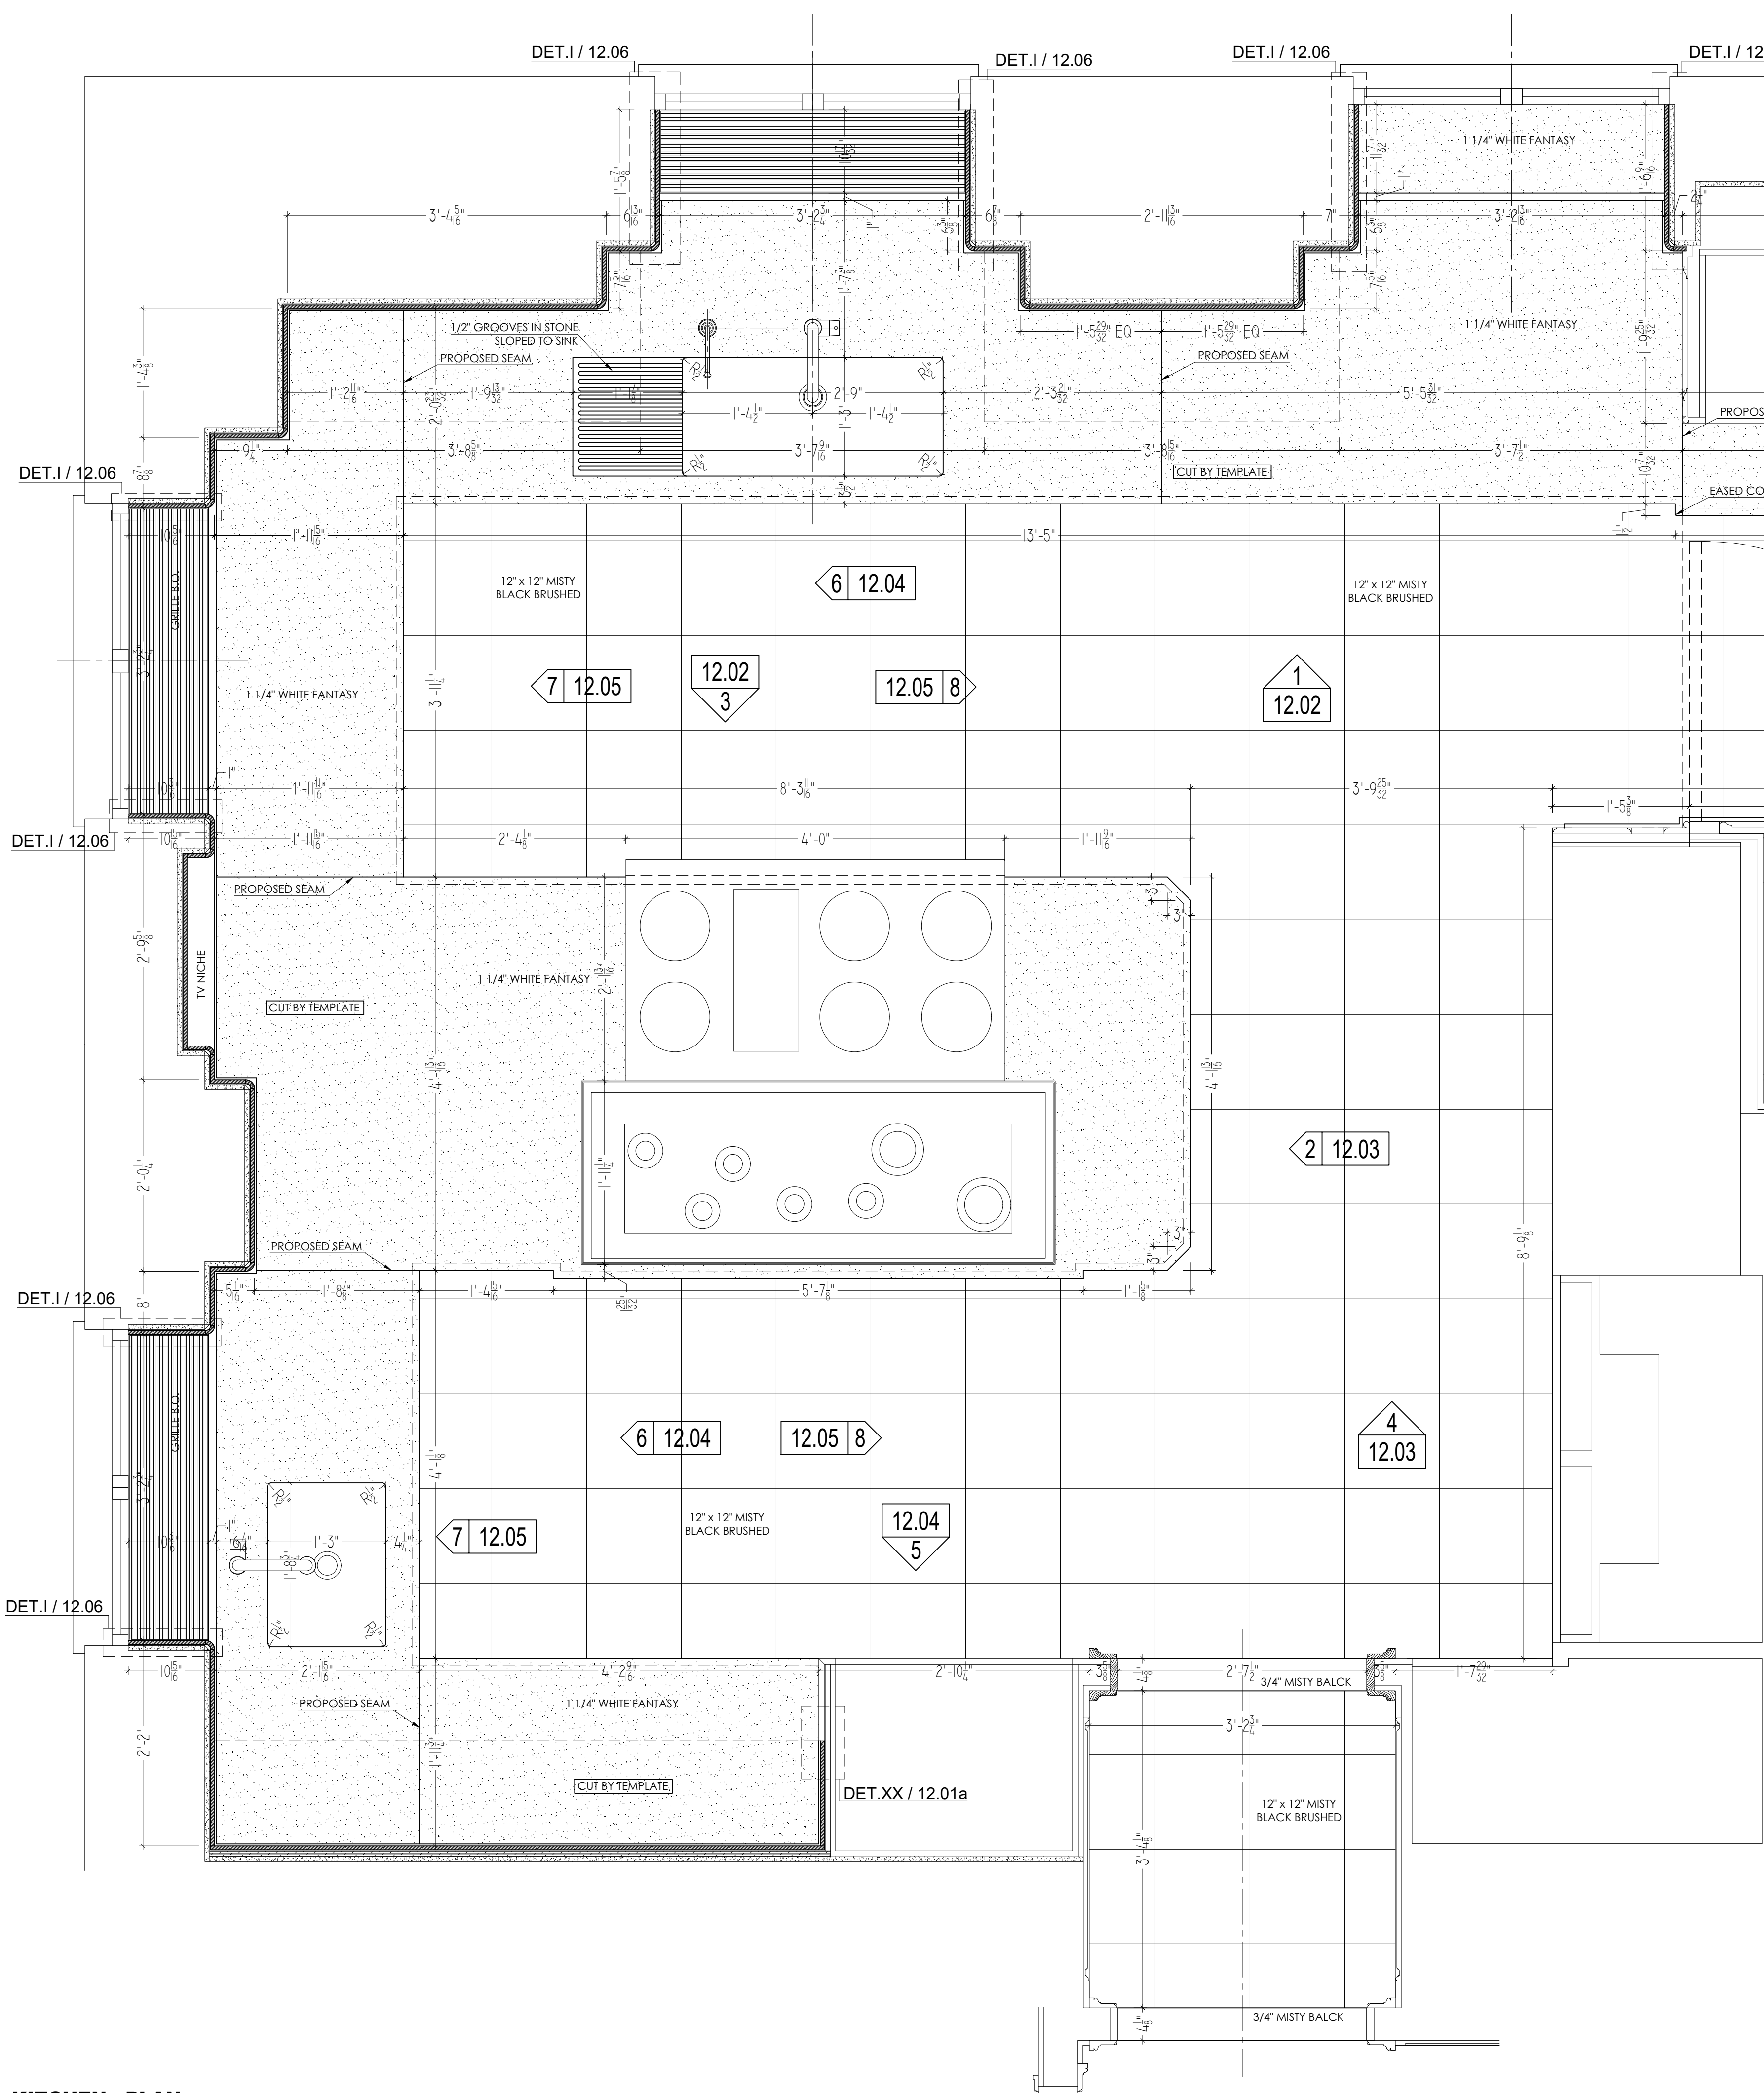


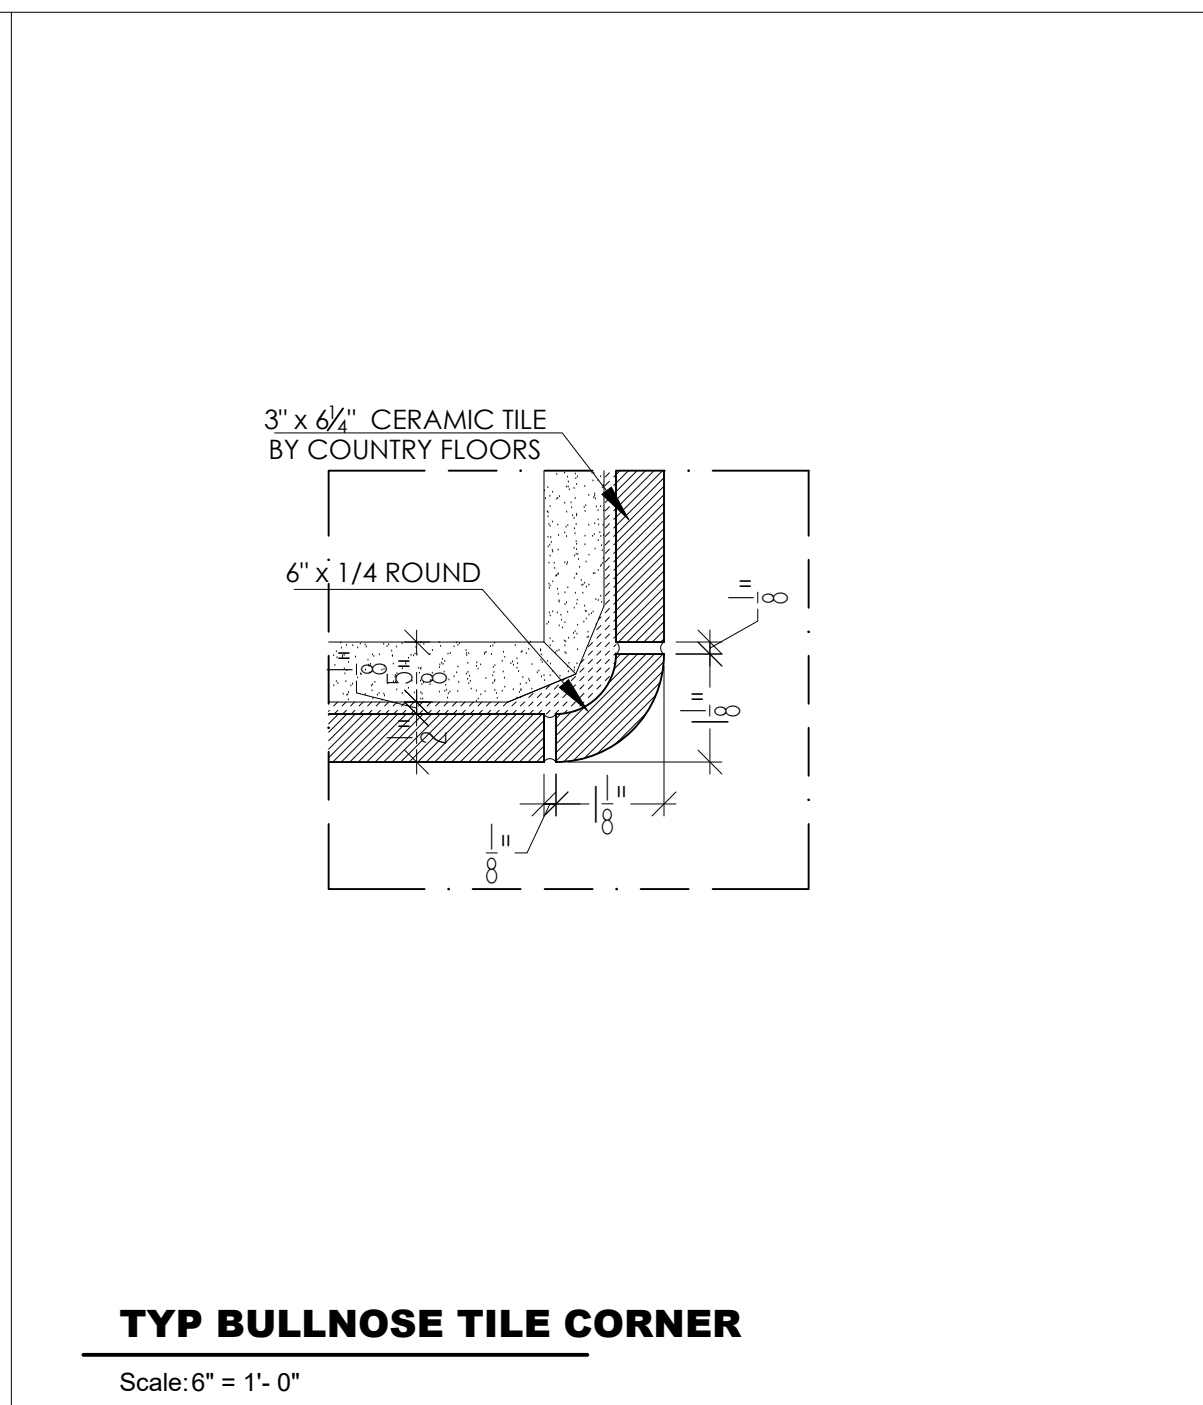

KITCHEN - PLAN  
Scale: 1" = 1'-0"

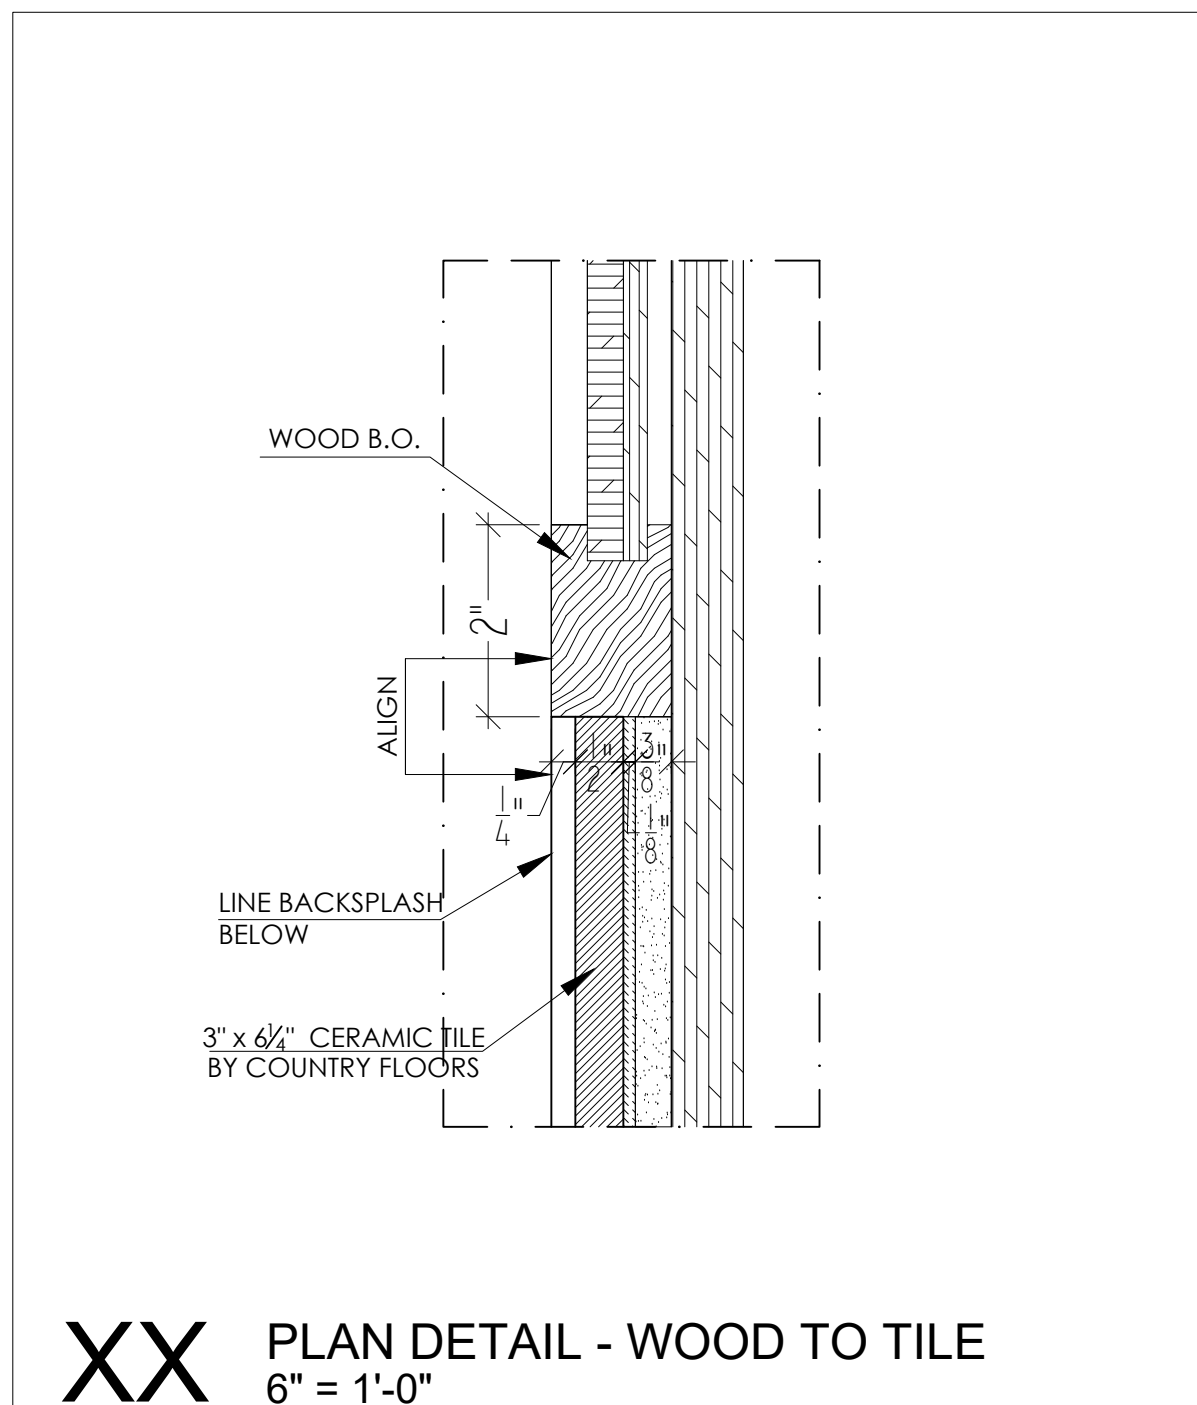


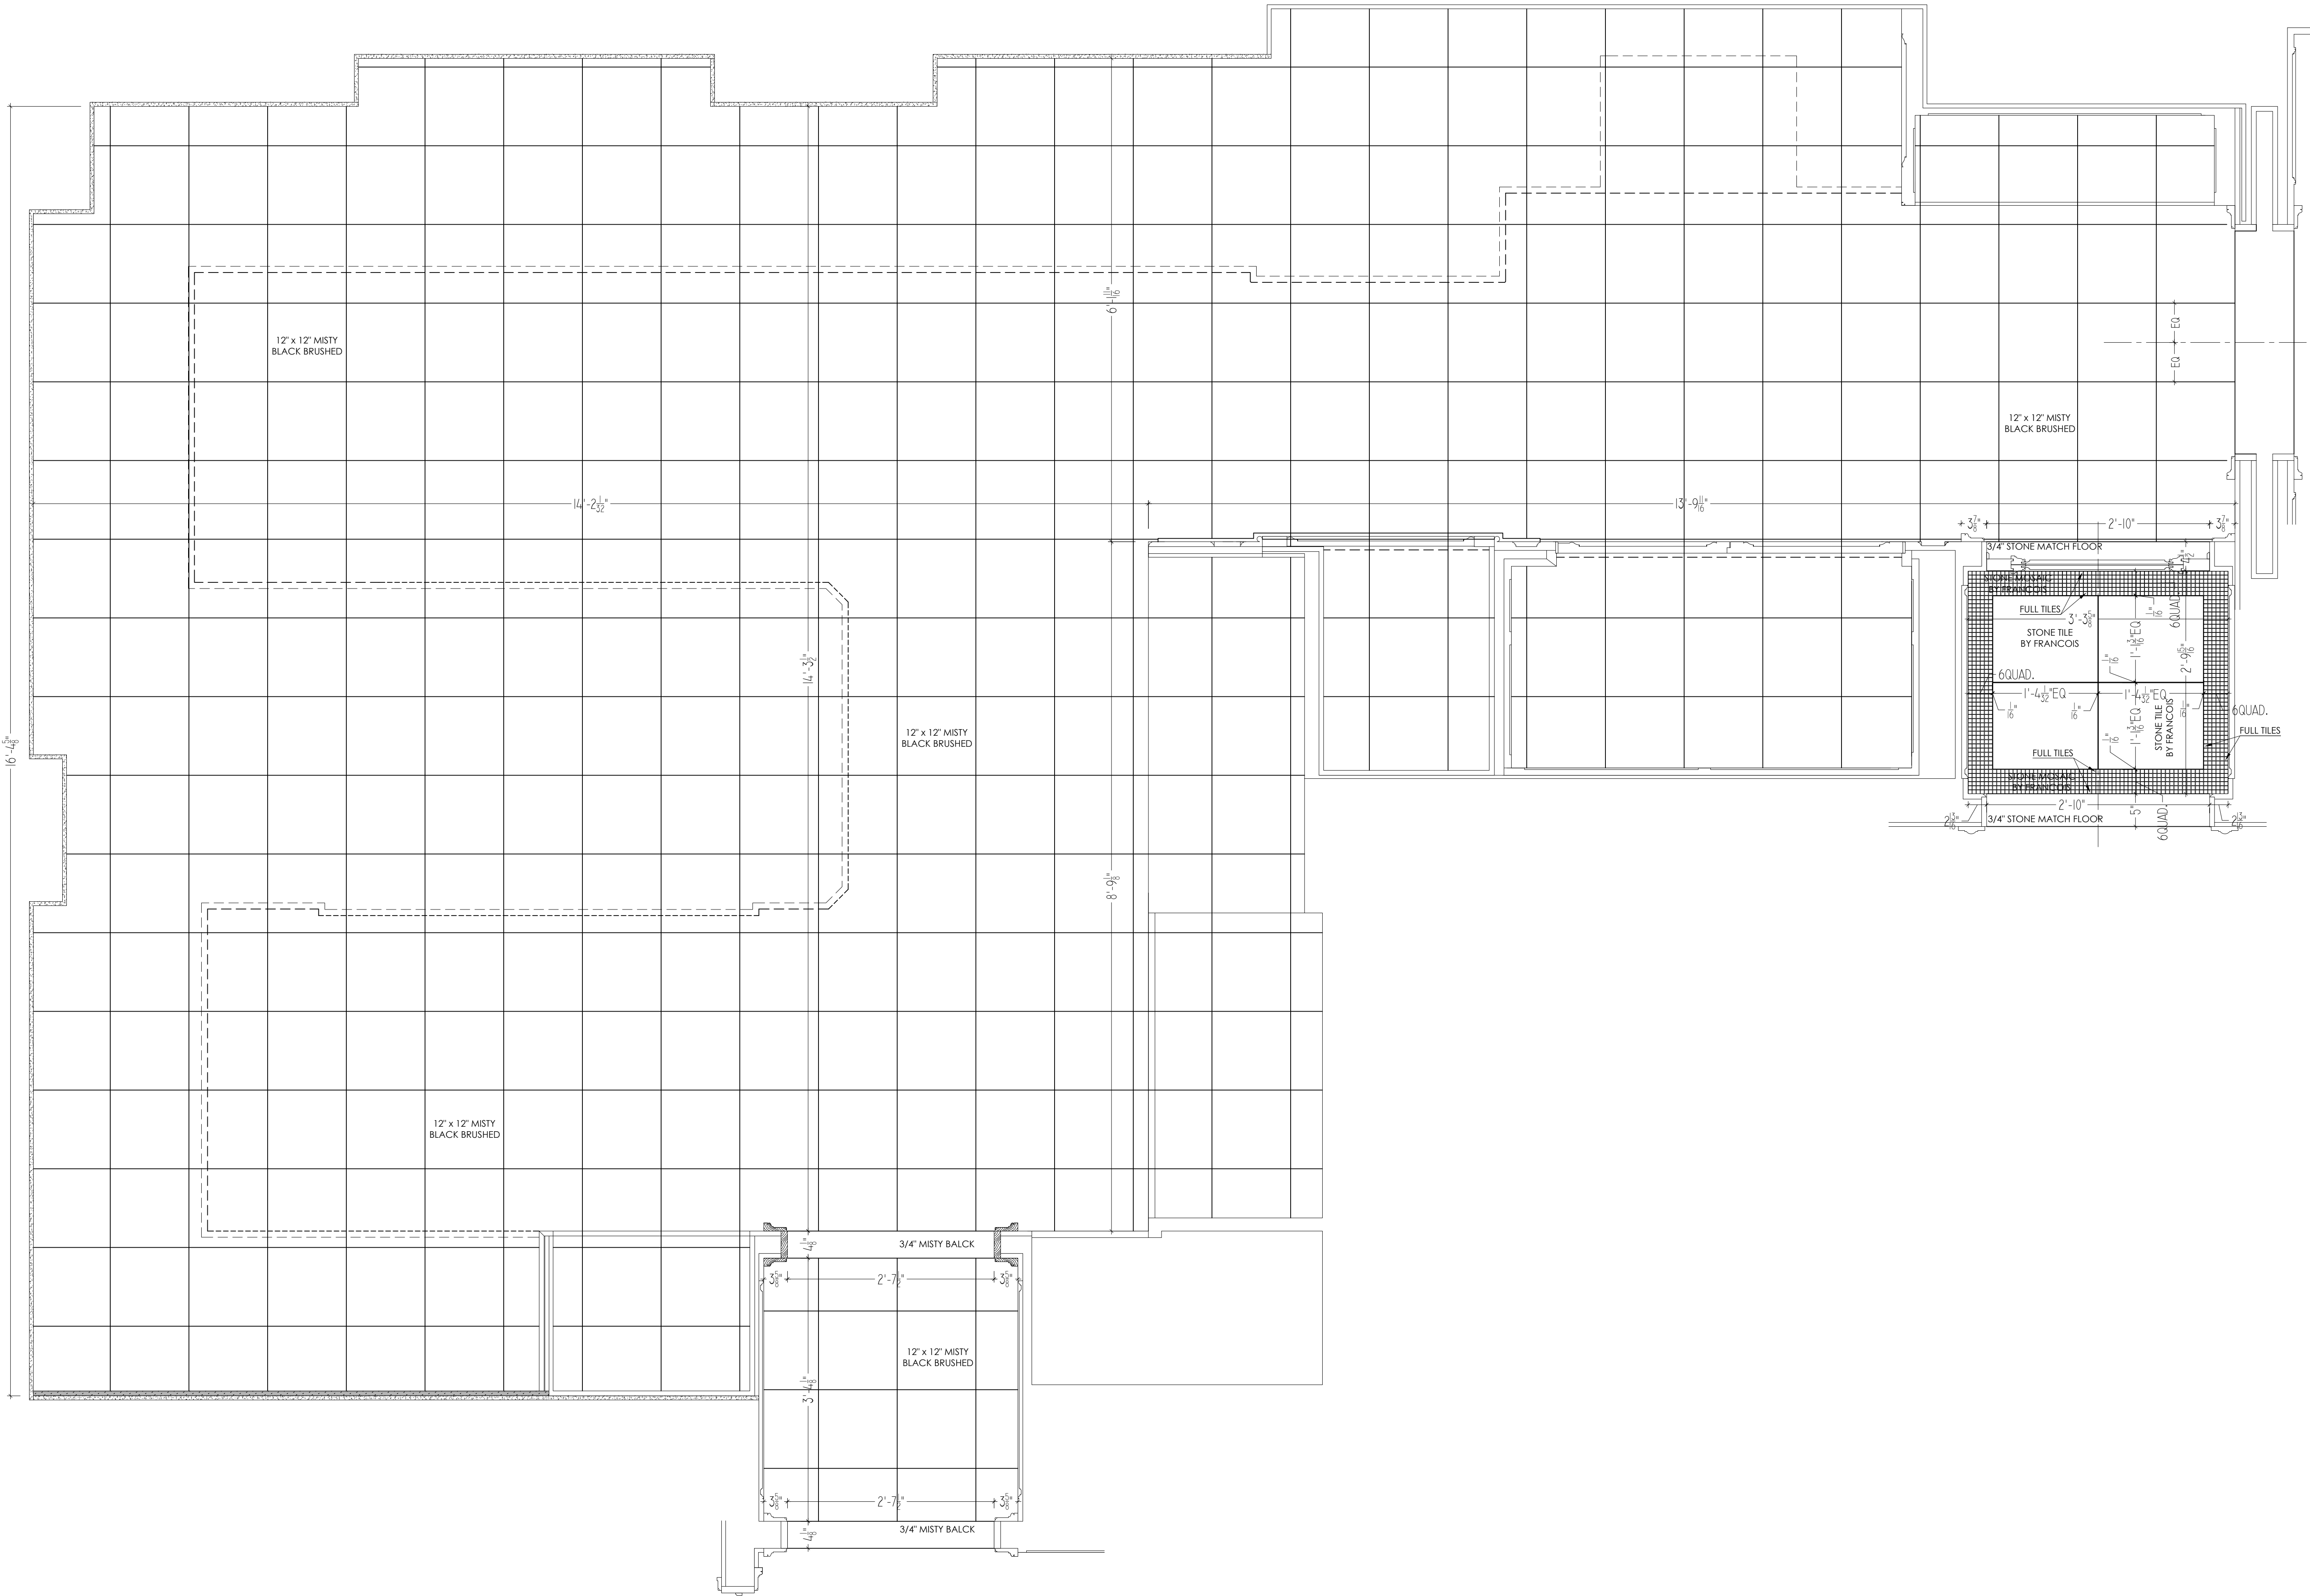


KITCHEN - FLOOR PLAN

Scale: 1" = 1'- 0"


Scale:  $3/4" = 1' - 0"$

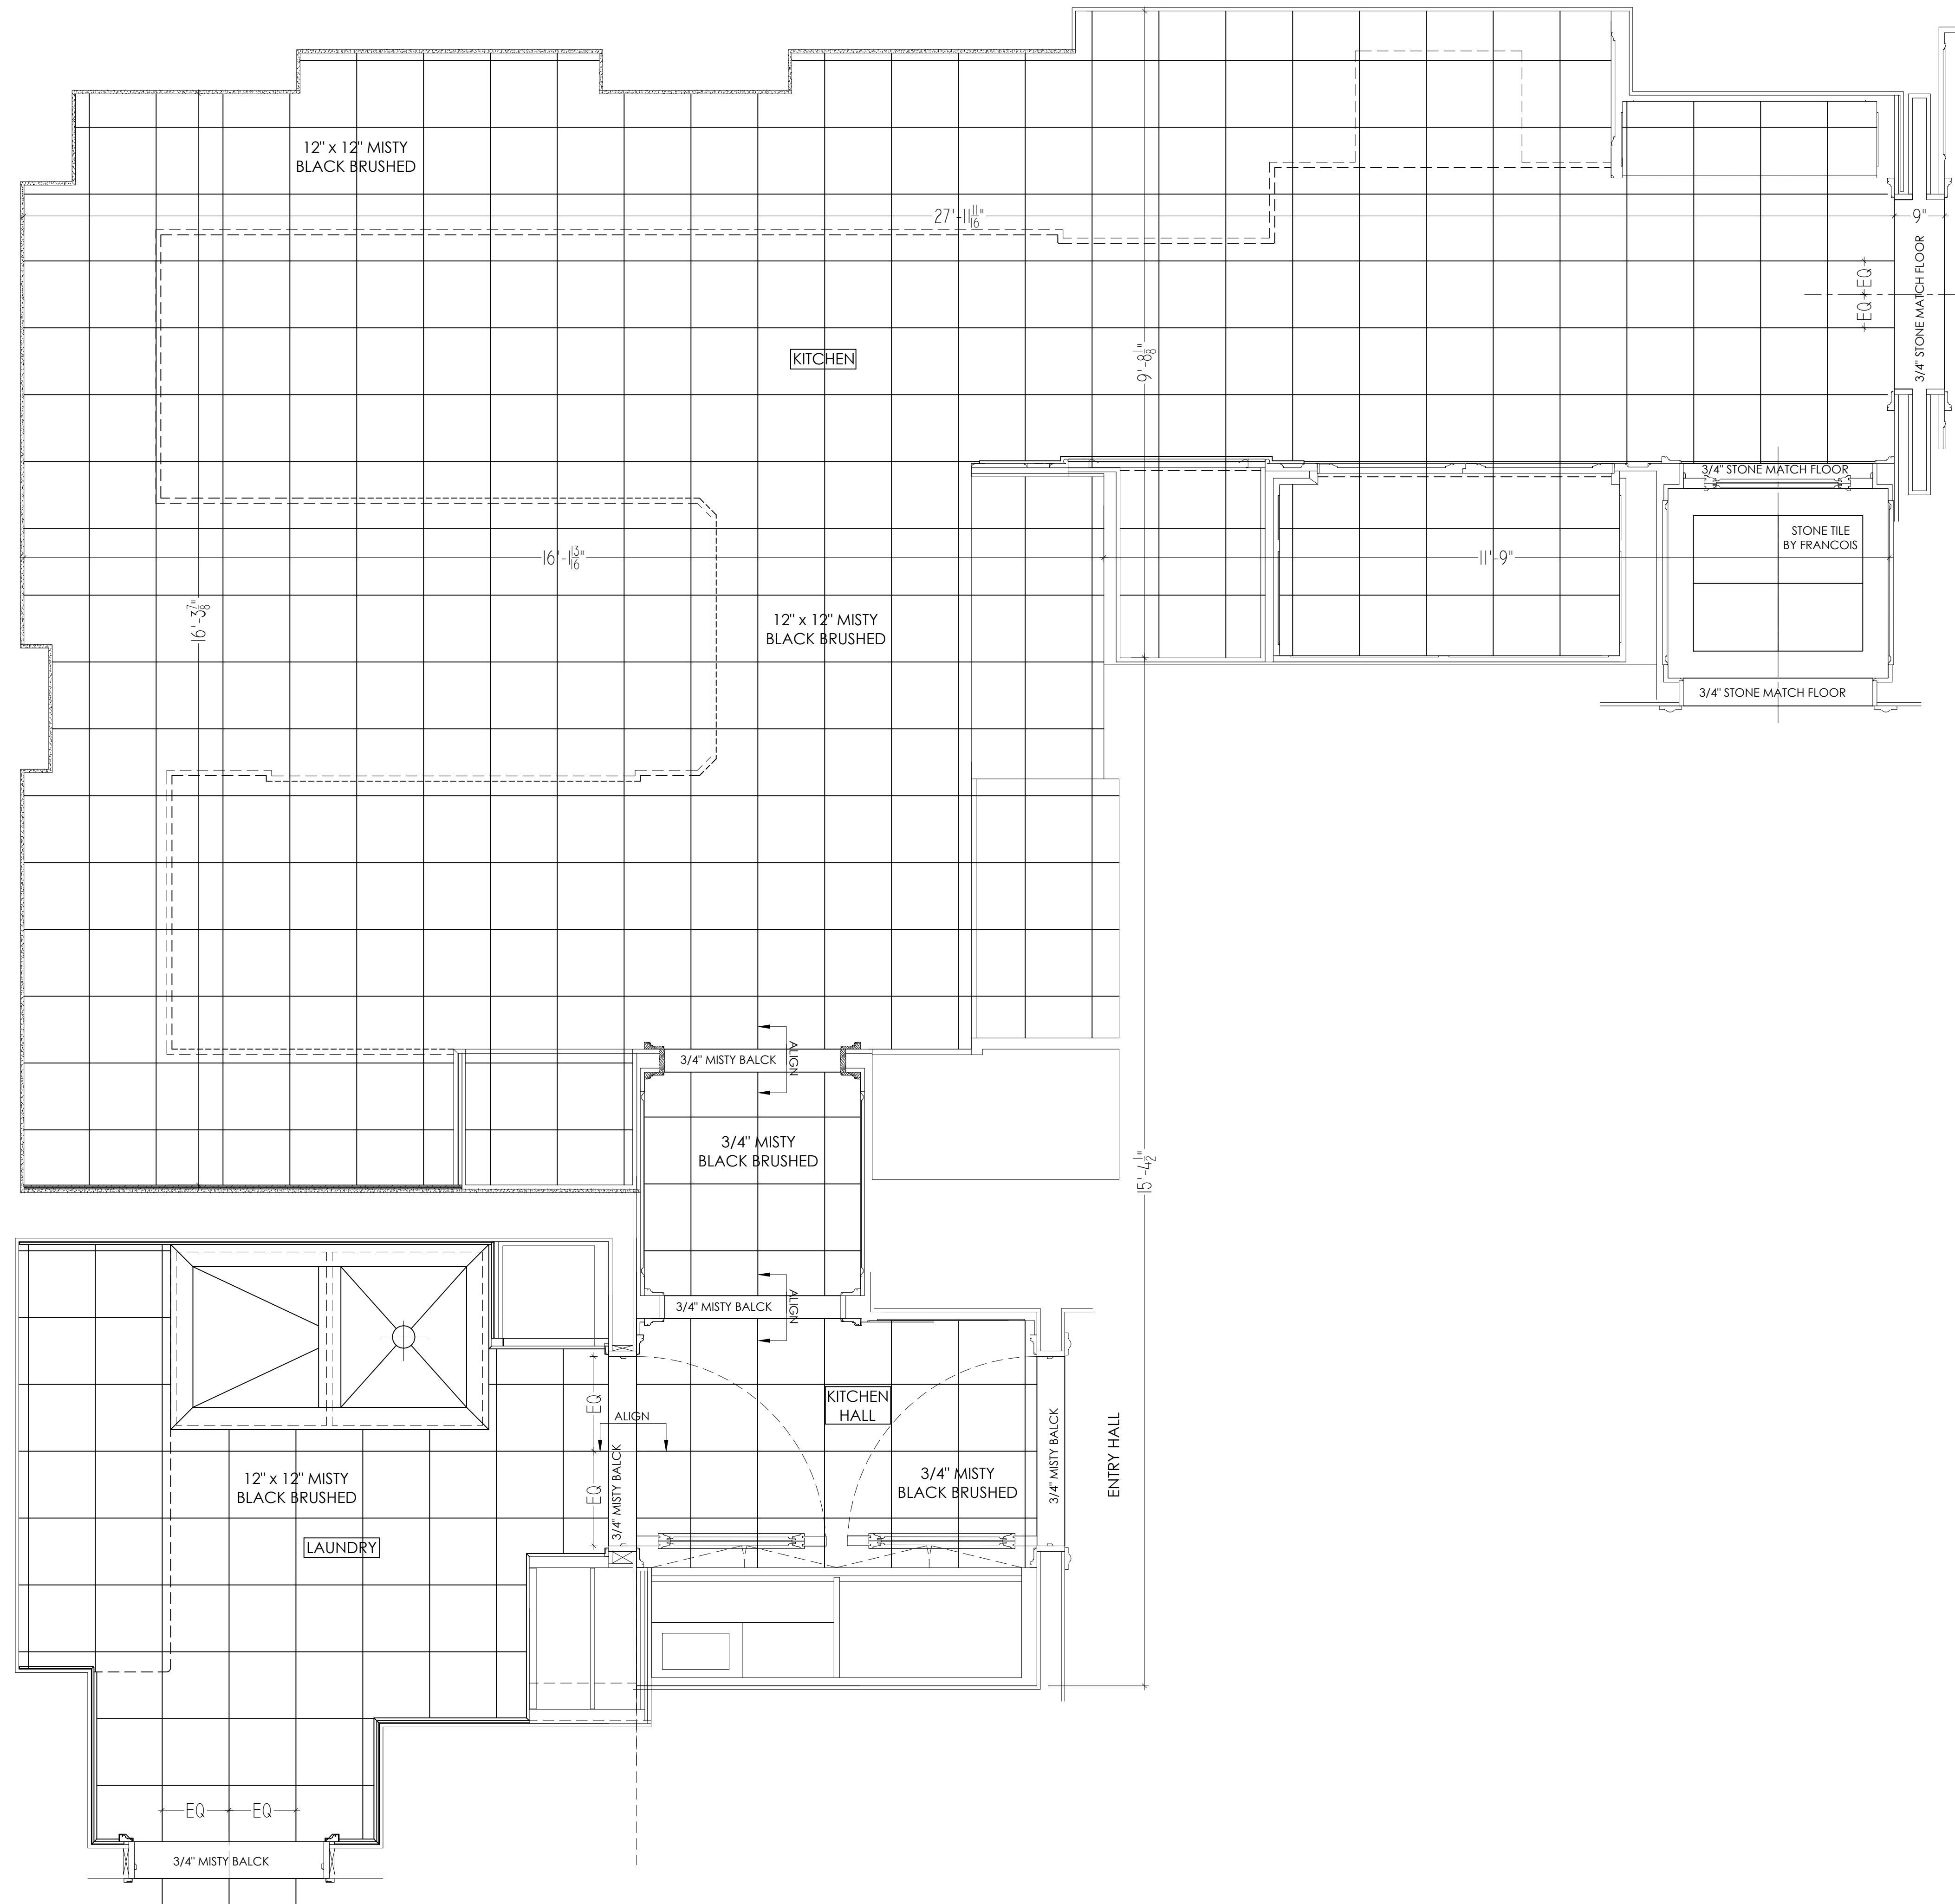

Scale: 3" = 1'- 0"

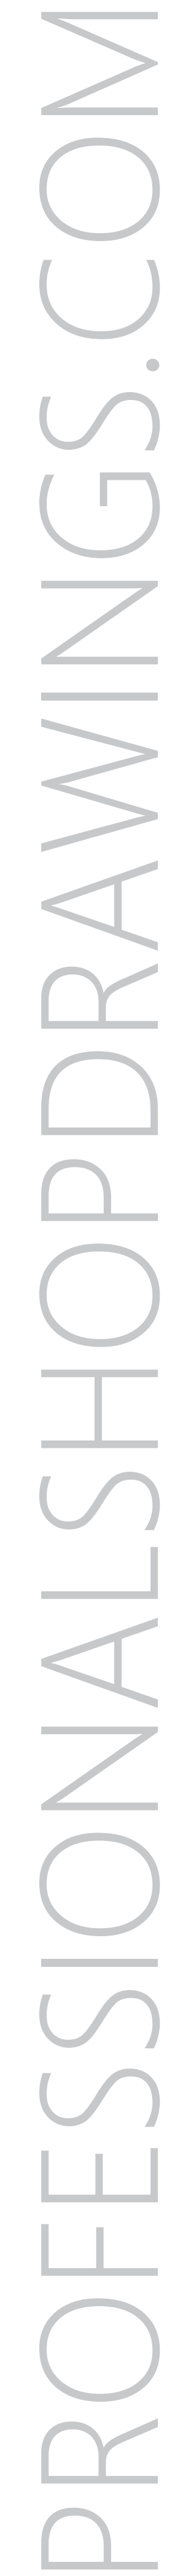


REVIEW VERTICAL TILE LAYOUT IN FIELD BEFORE INSTALLATION

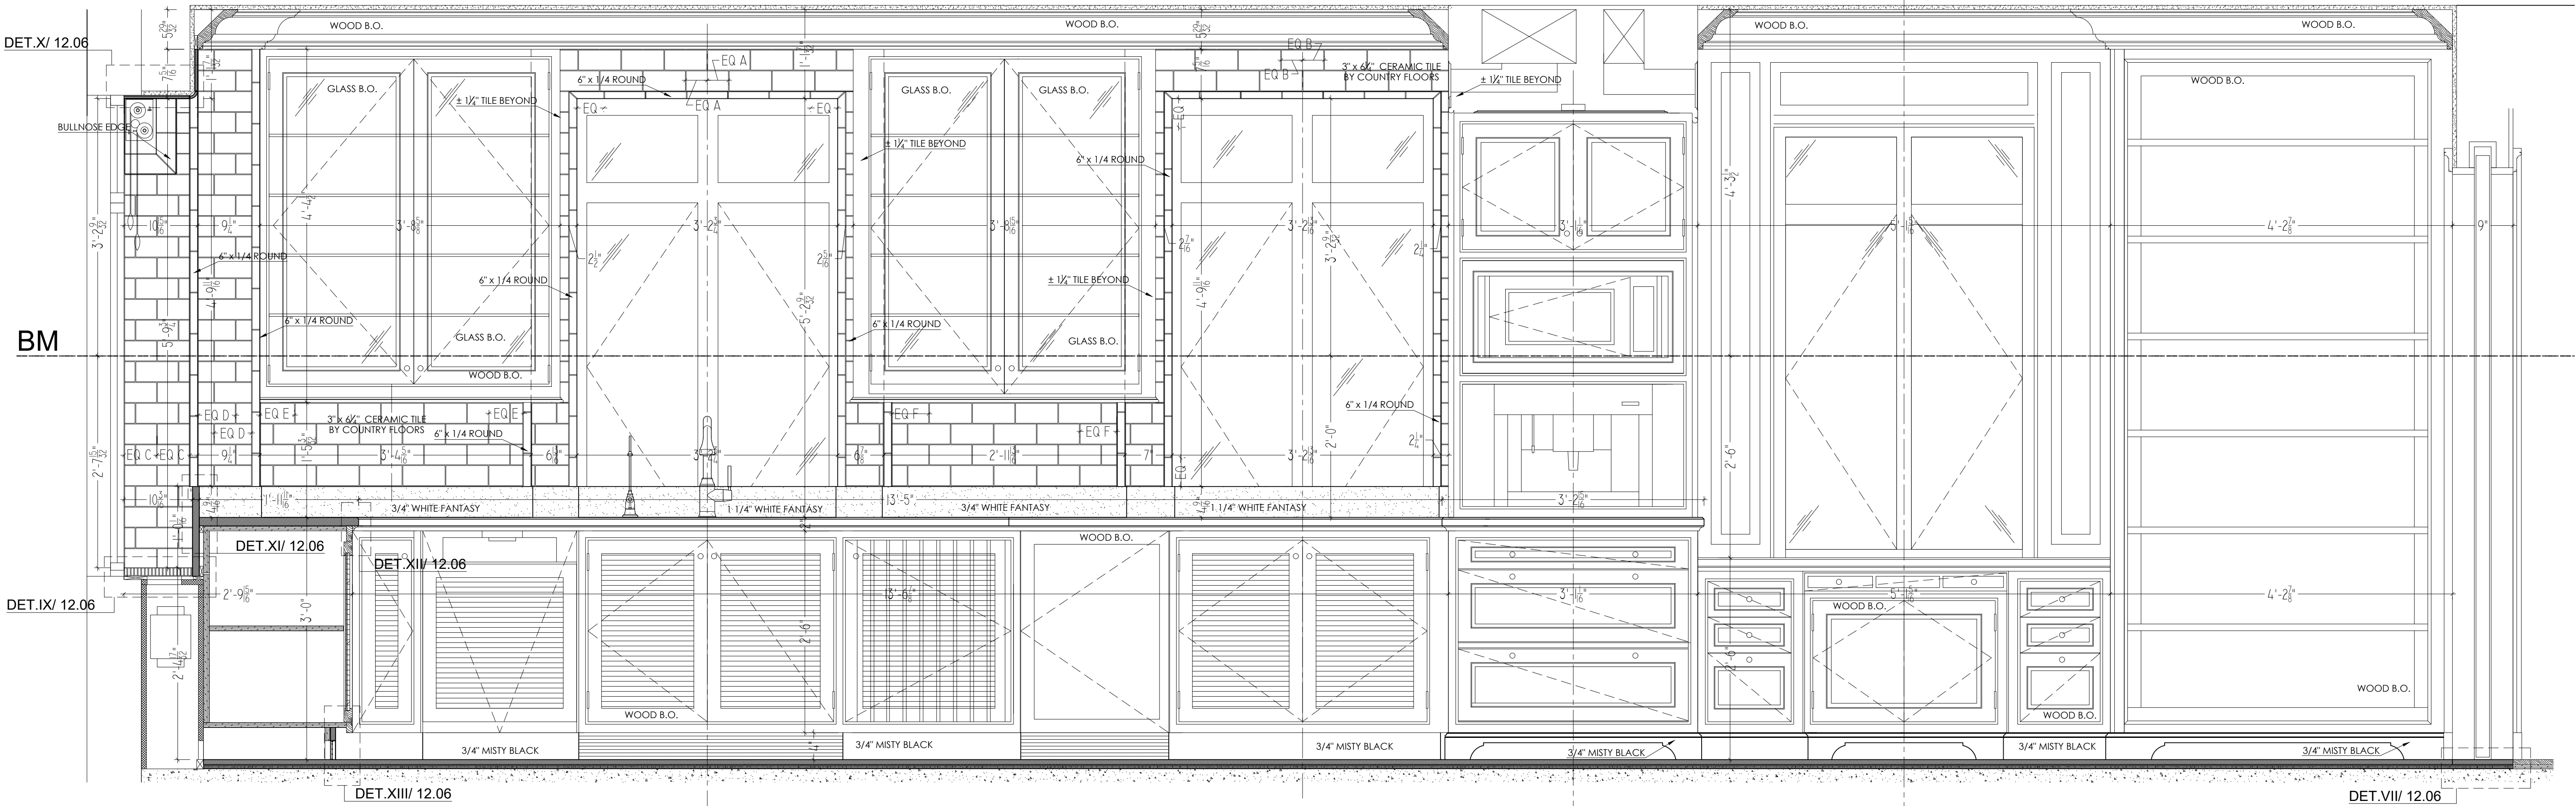

KITCHEN - ELEVATION 1


Scale: 1" = 1'- 0"

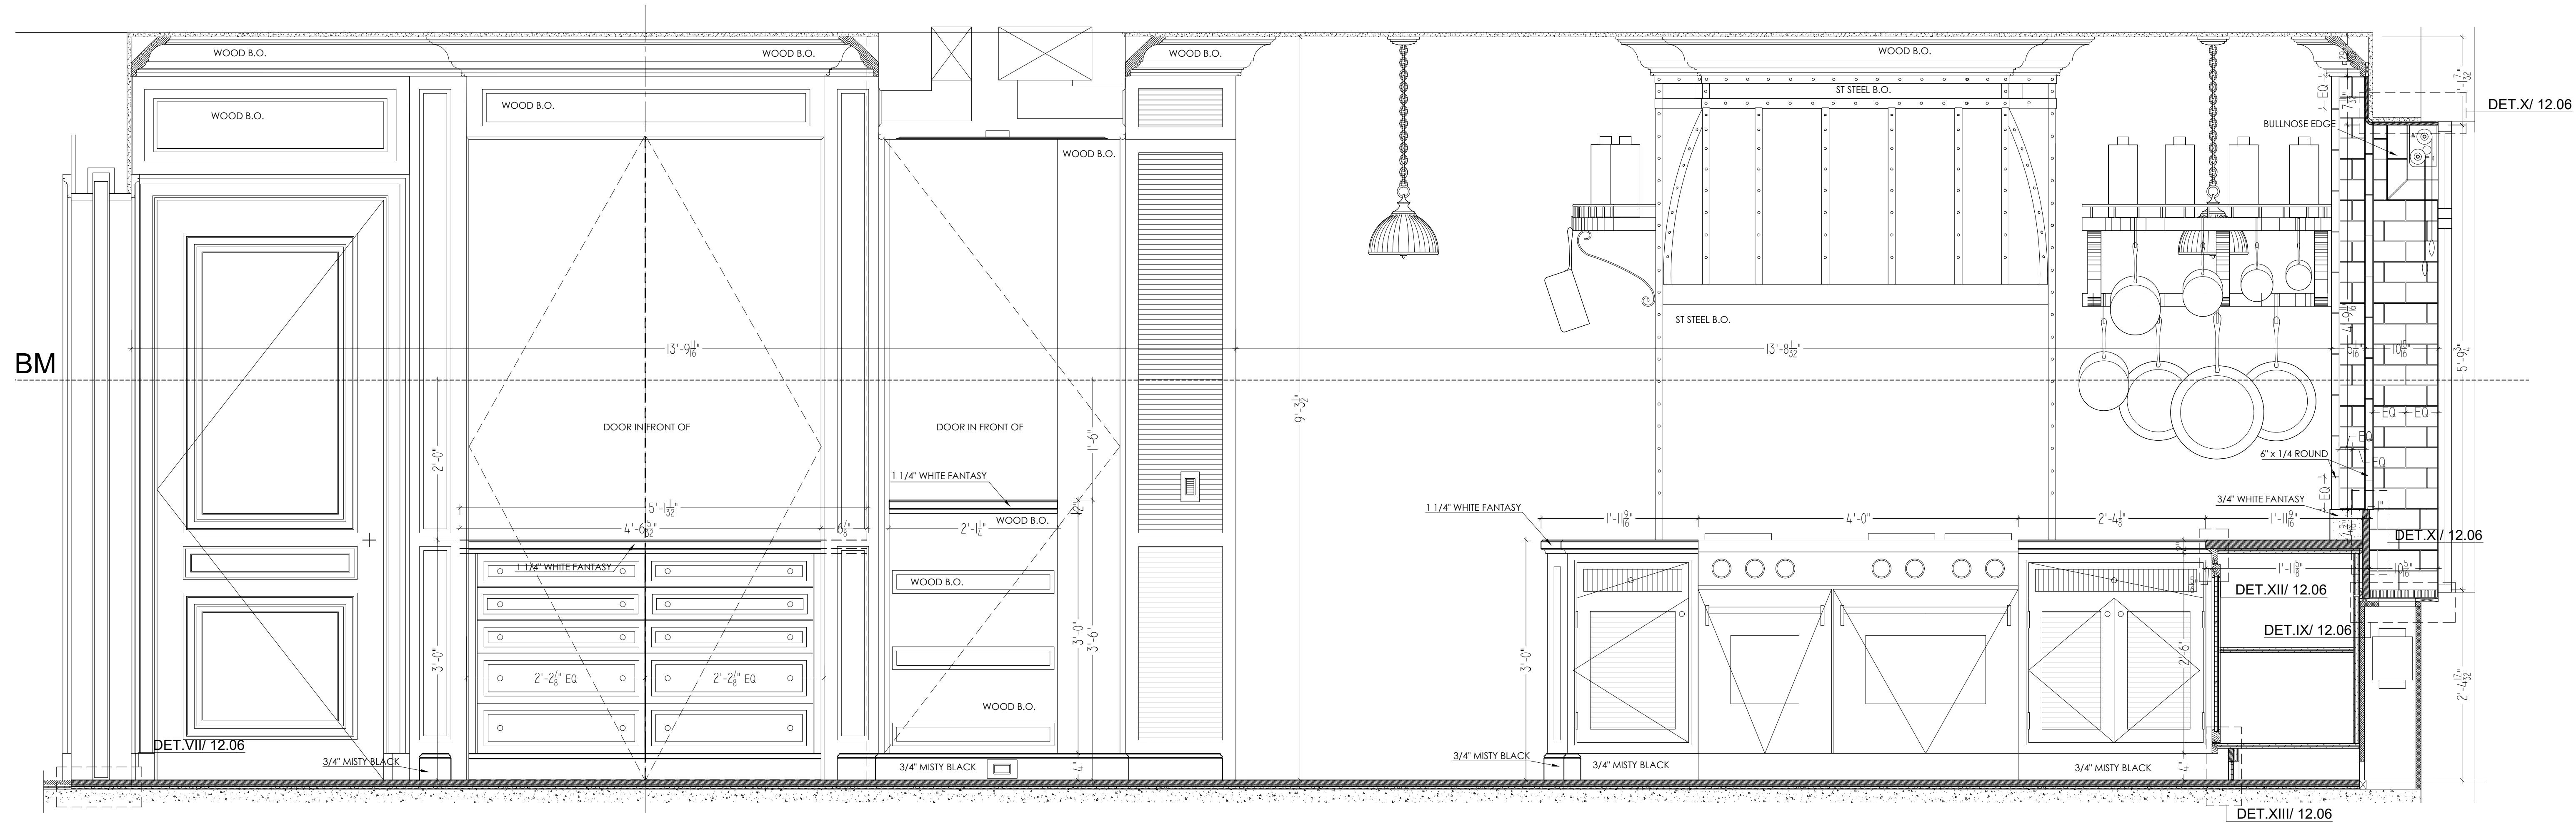

KITCHEN - ELEVATION 3


Scale: 1" = 1'- 0"



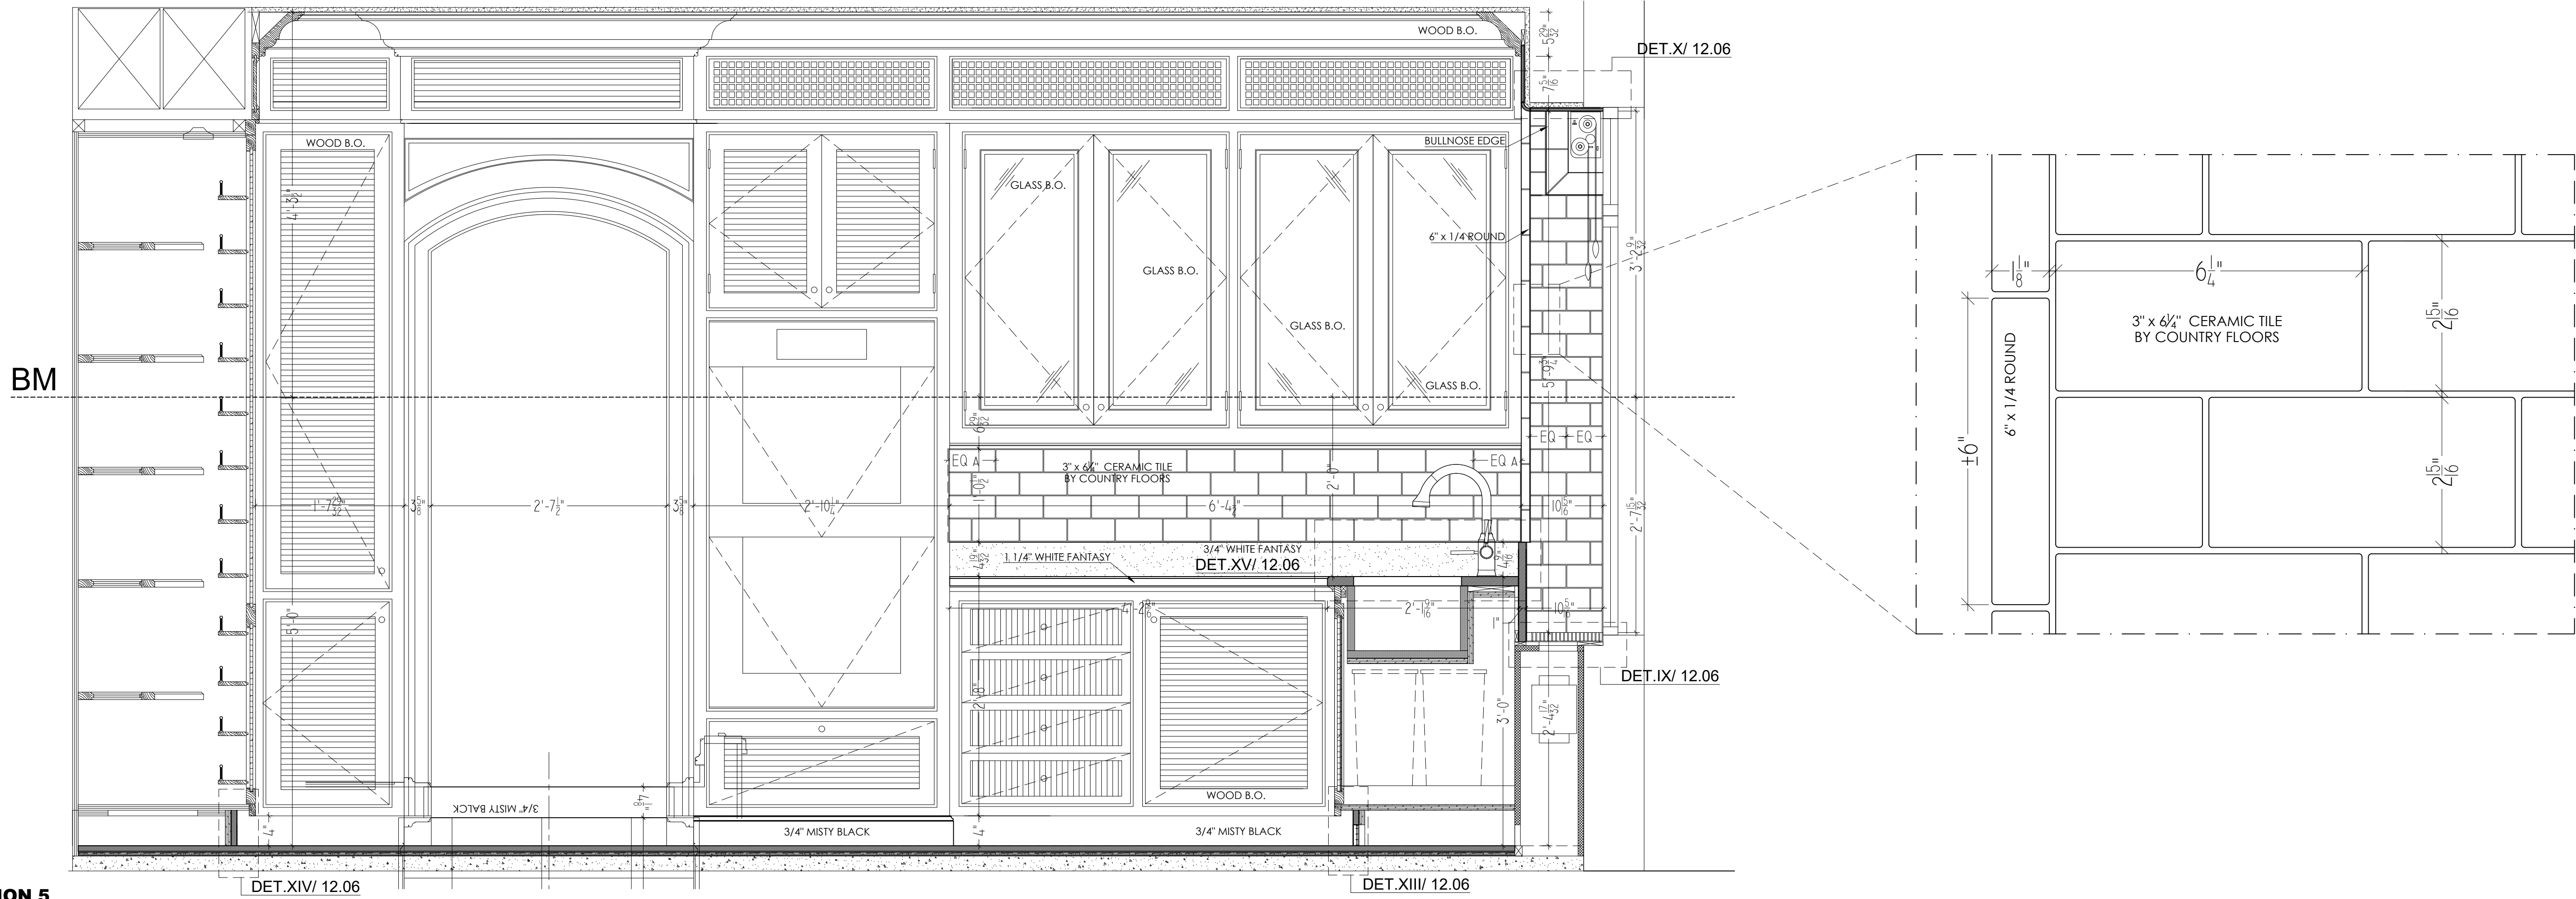


KITCHEN - ELEVATION 5

Scale: 1" = 1'- 0"

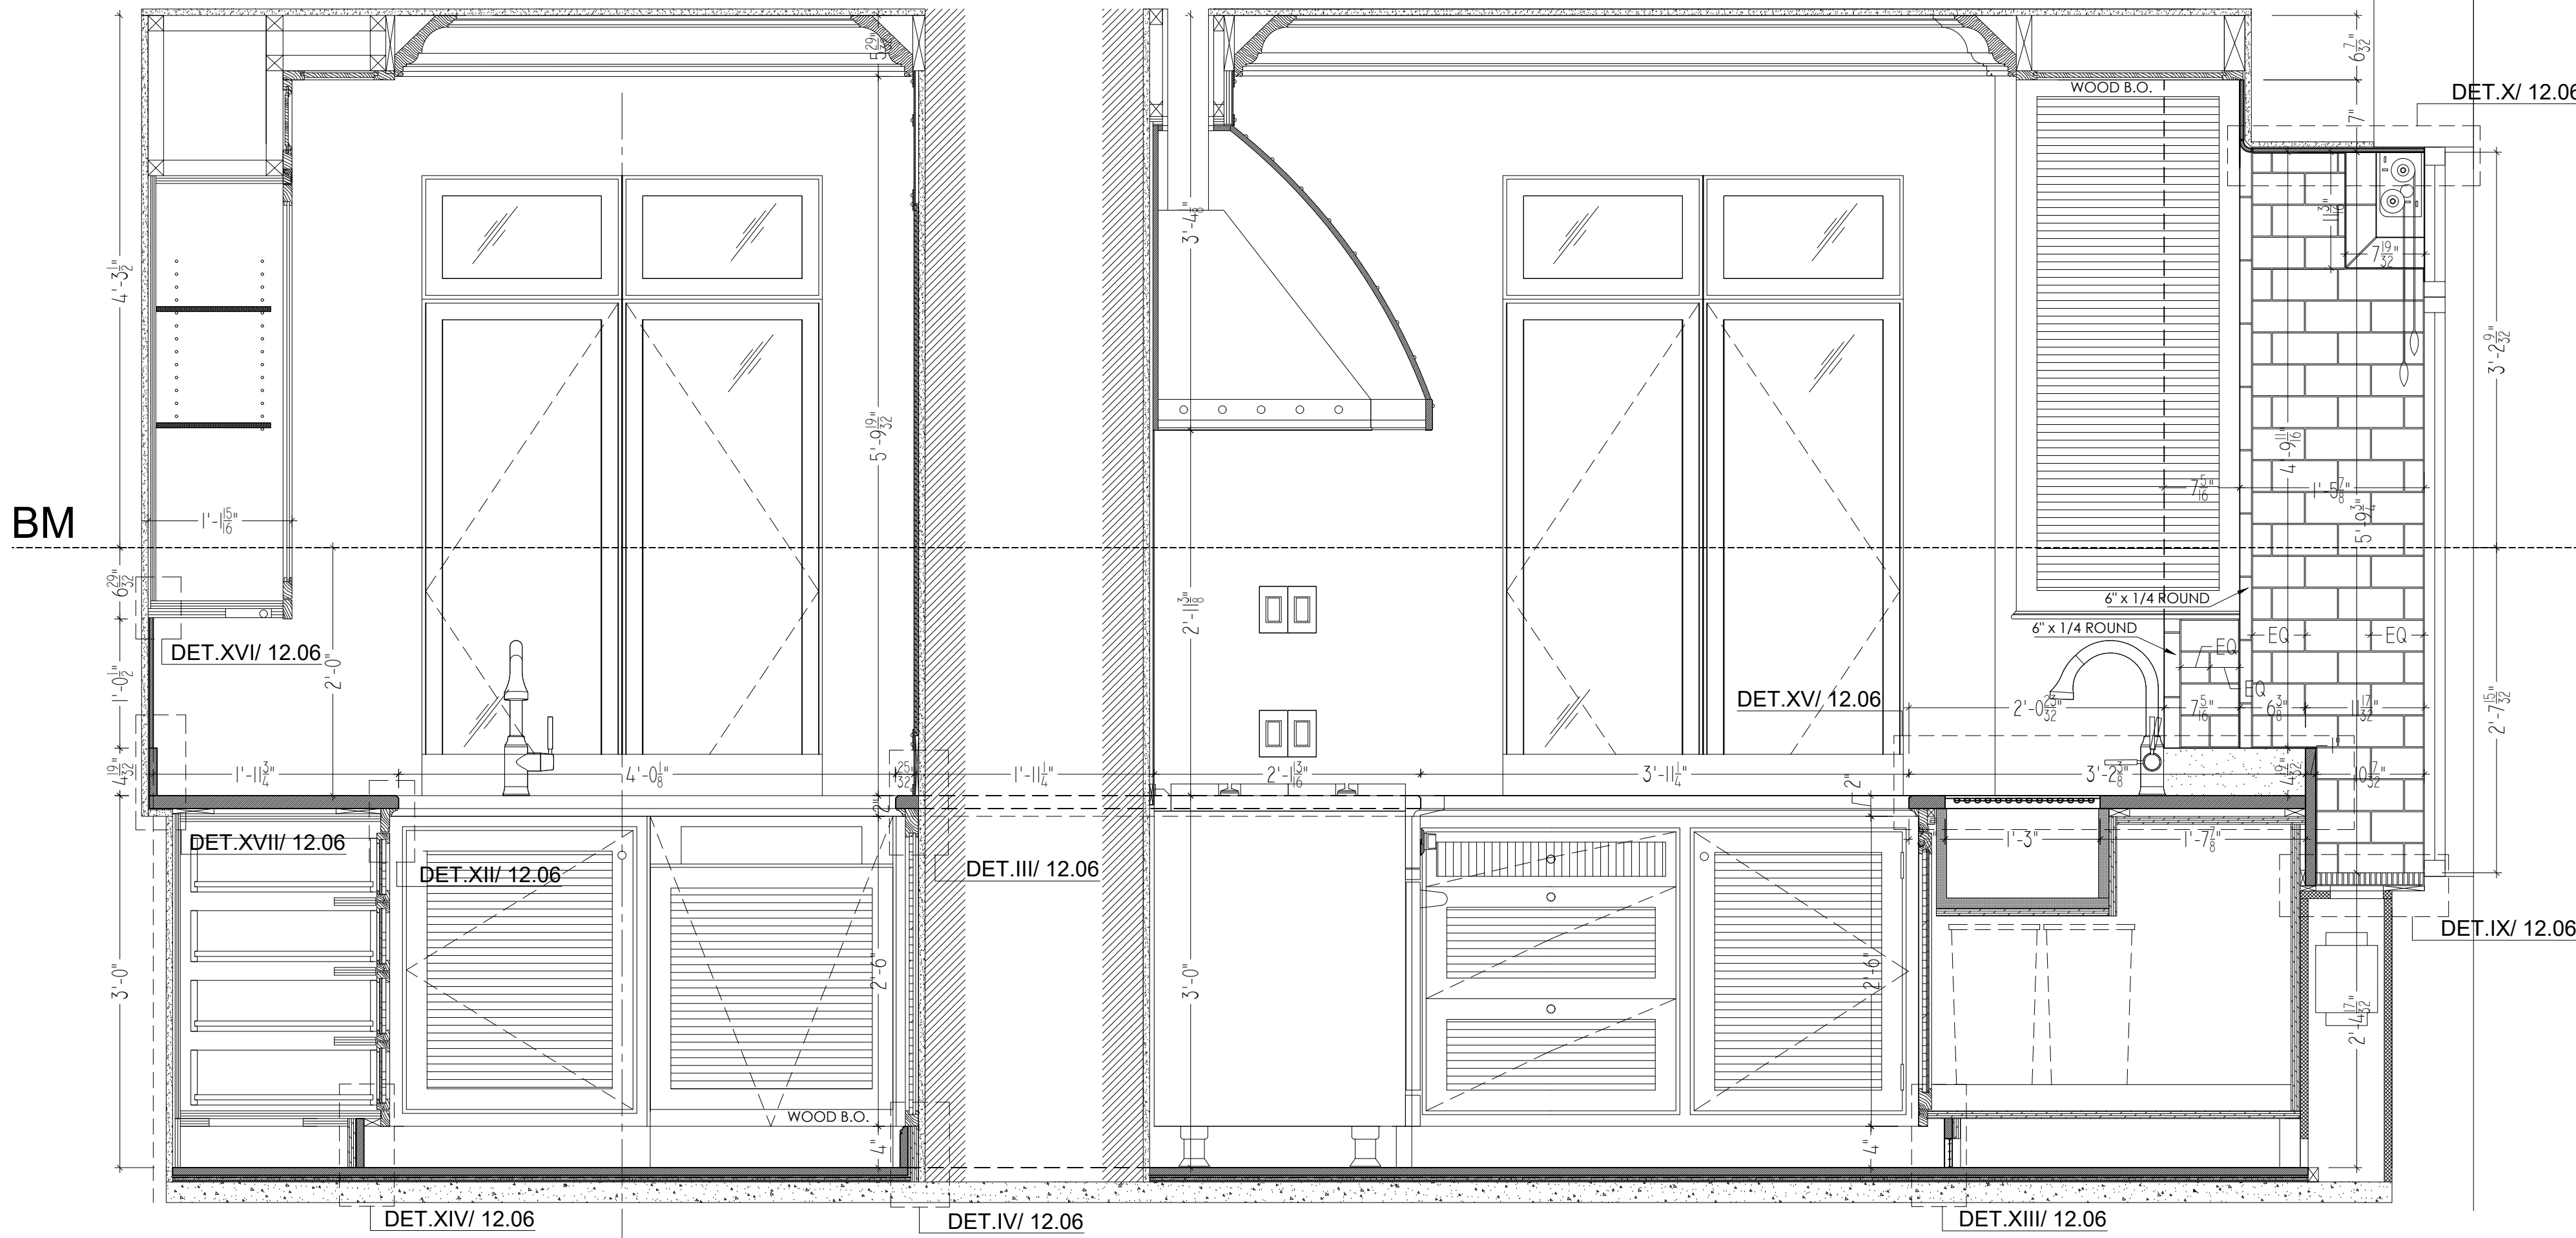


KITCHEN - ELEVATION 6


Scale: 1" = 1'- 0"

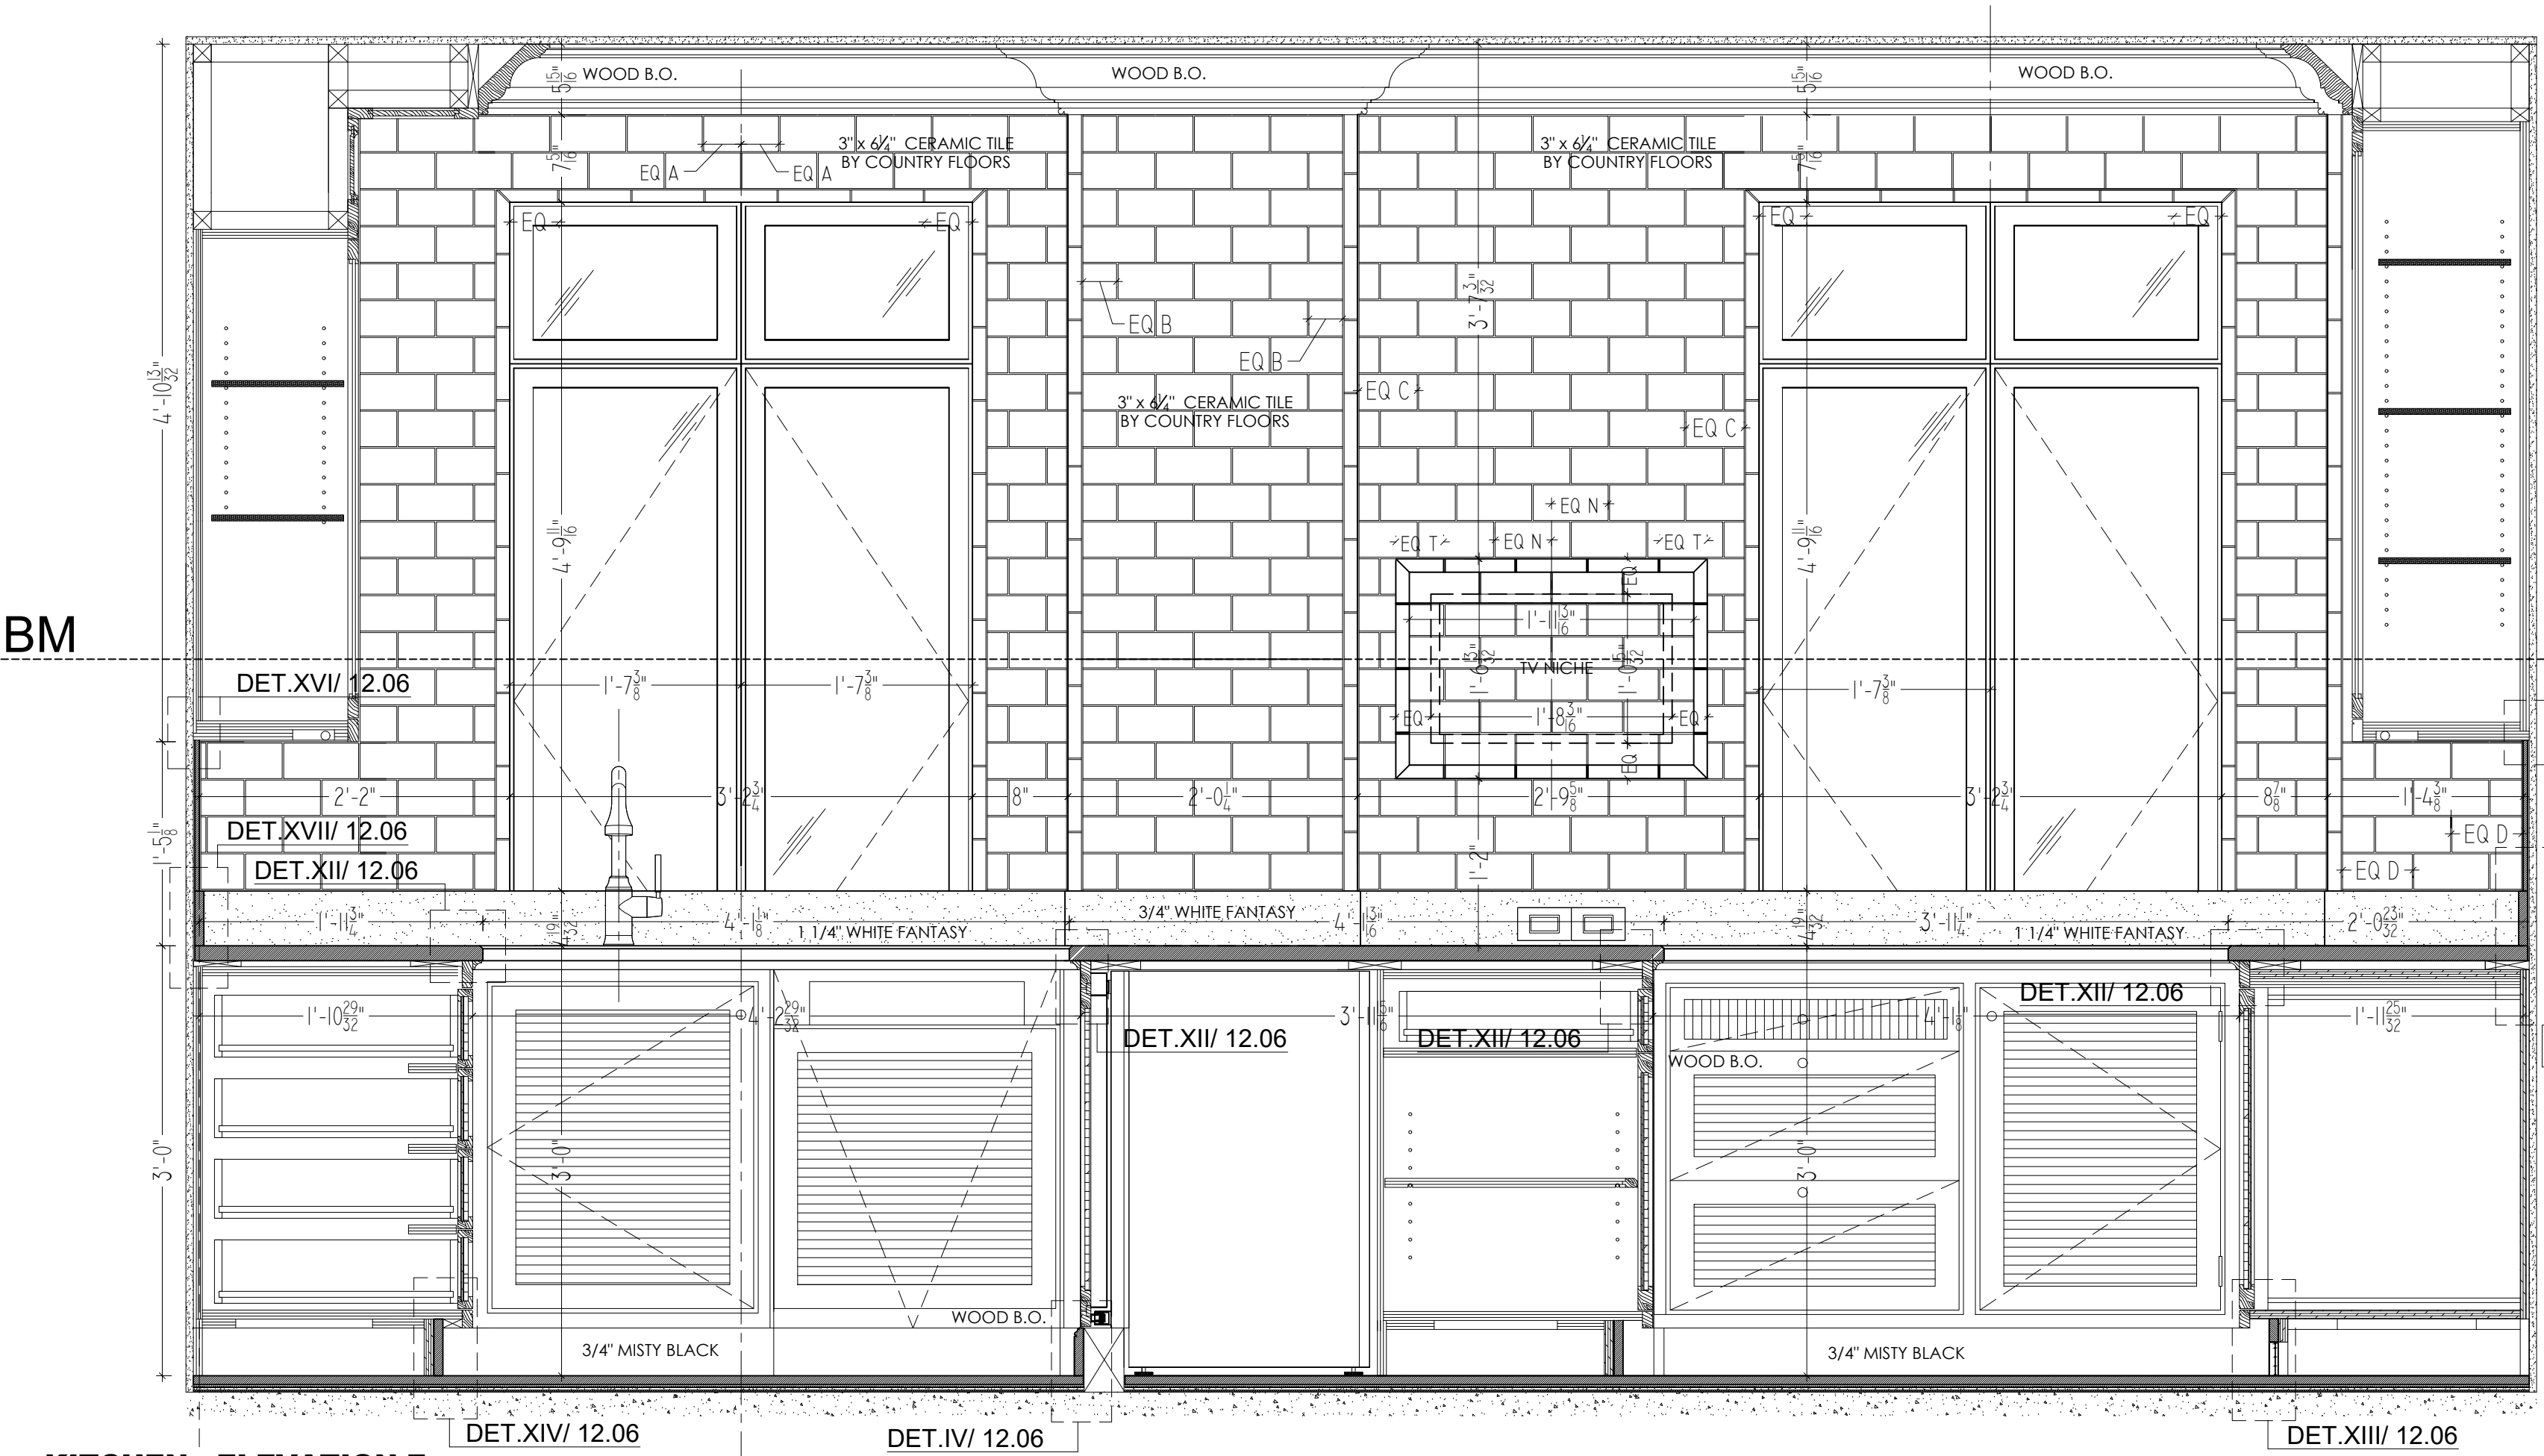


**KITCHEN - ELEVATION 7**  
Scale: 1" = 1'- 0"

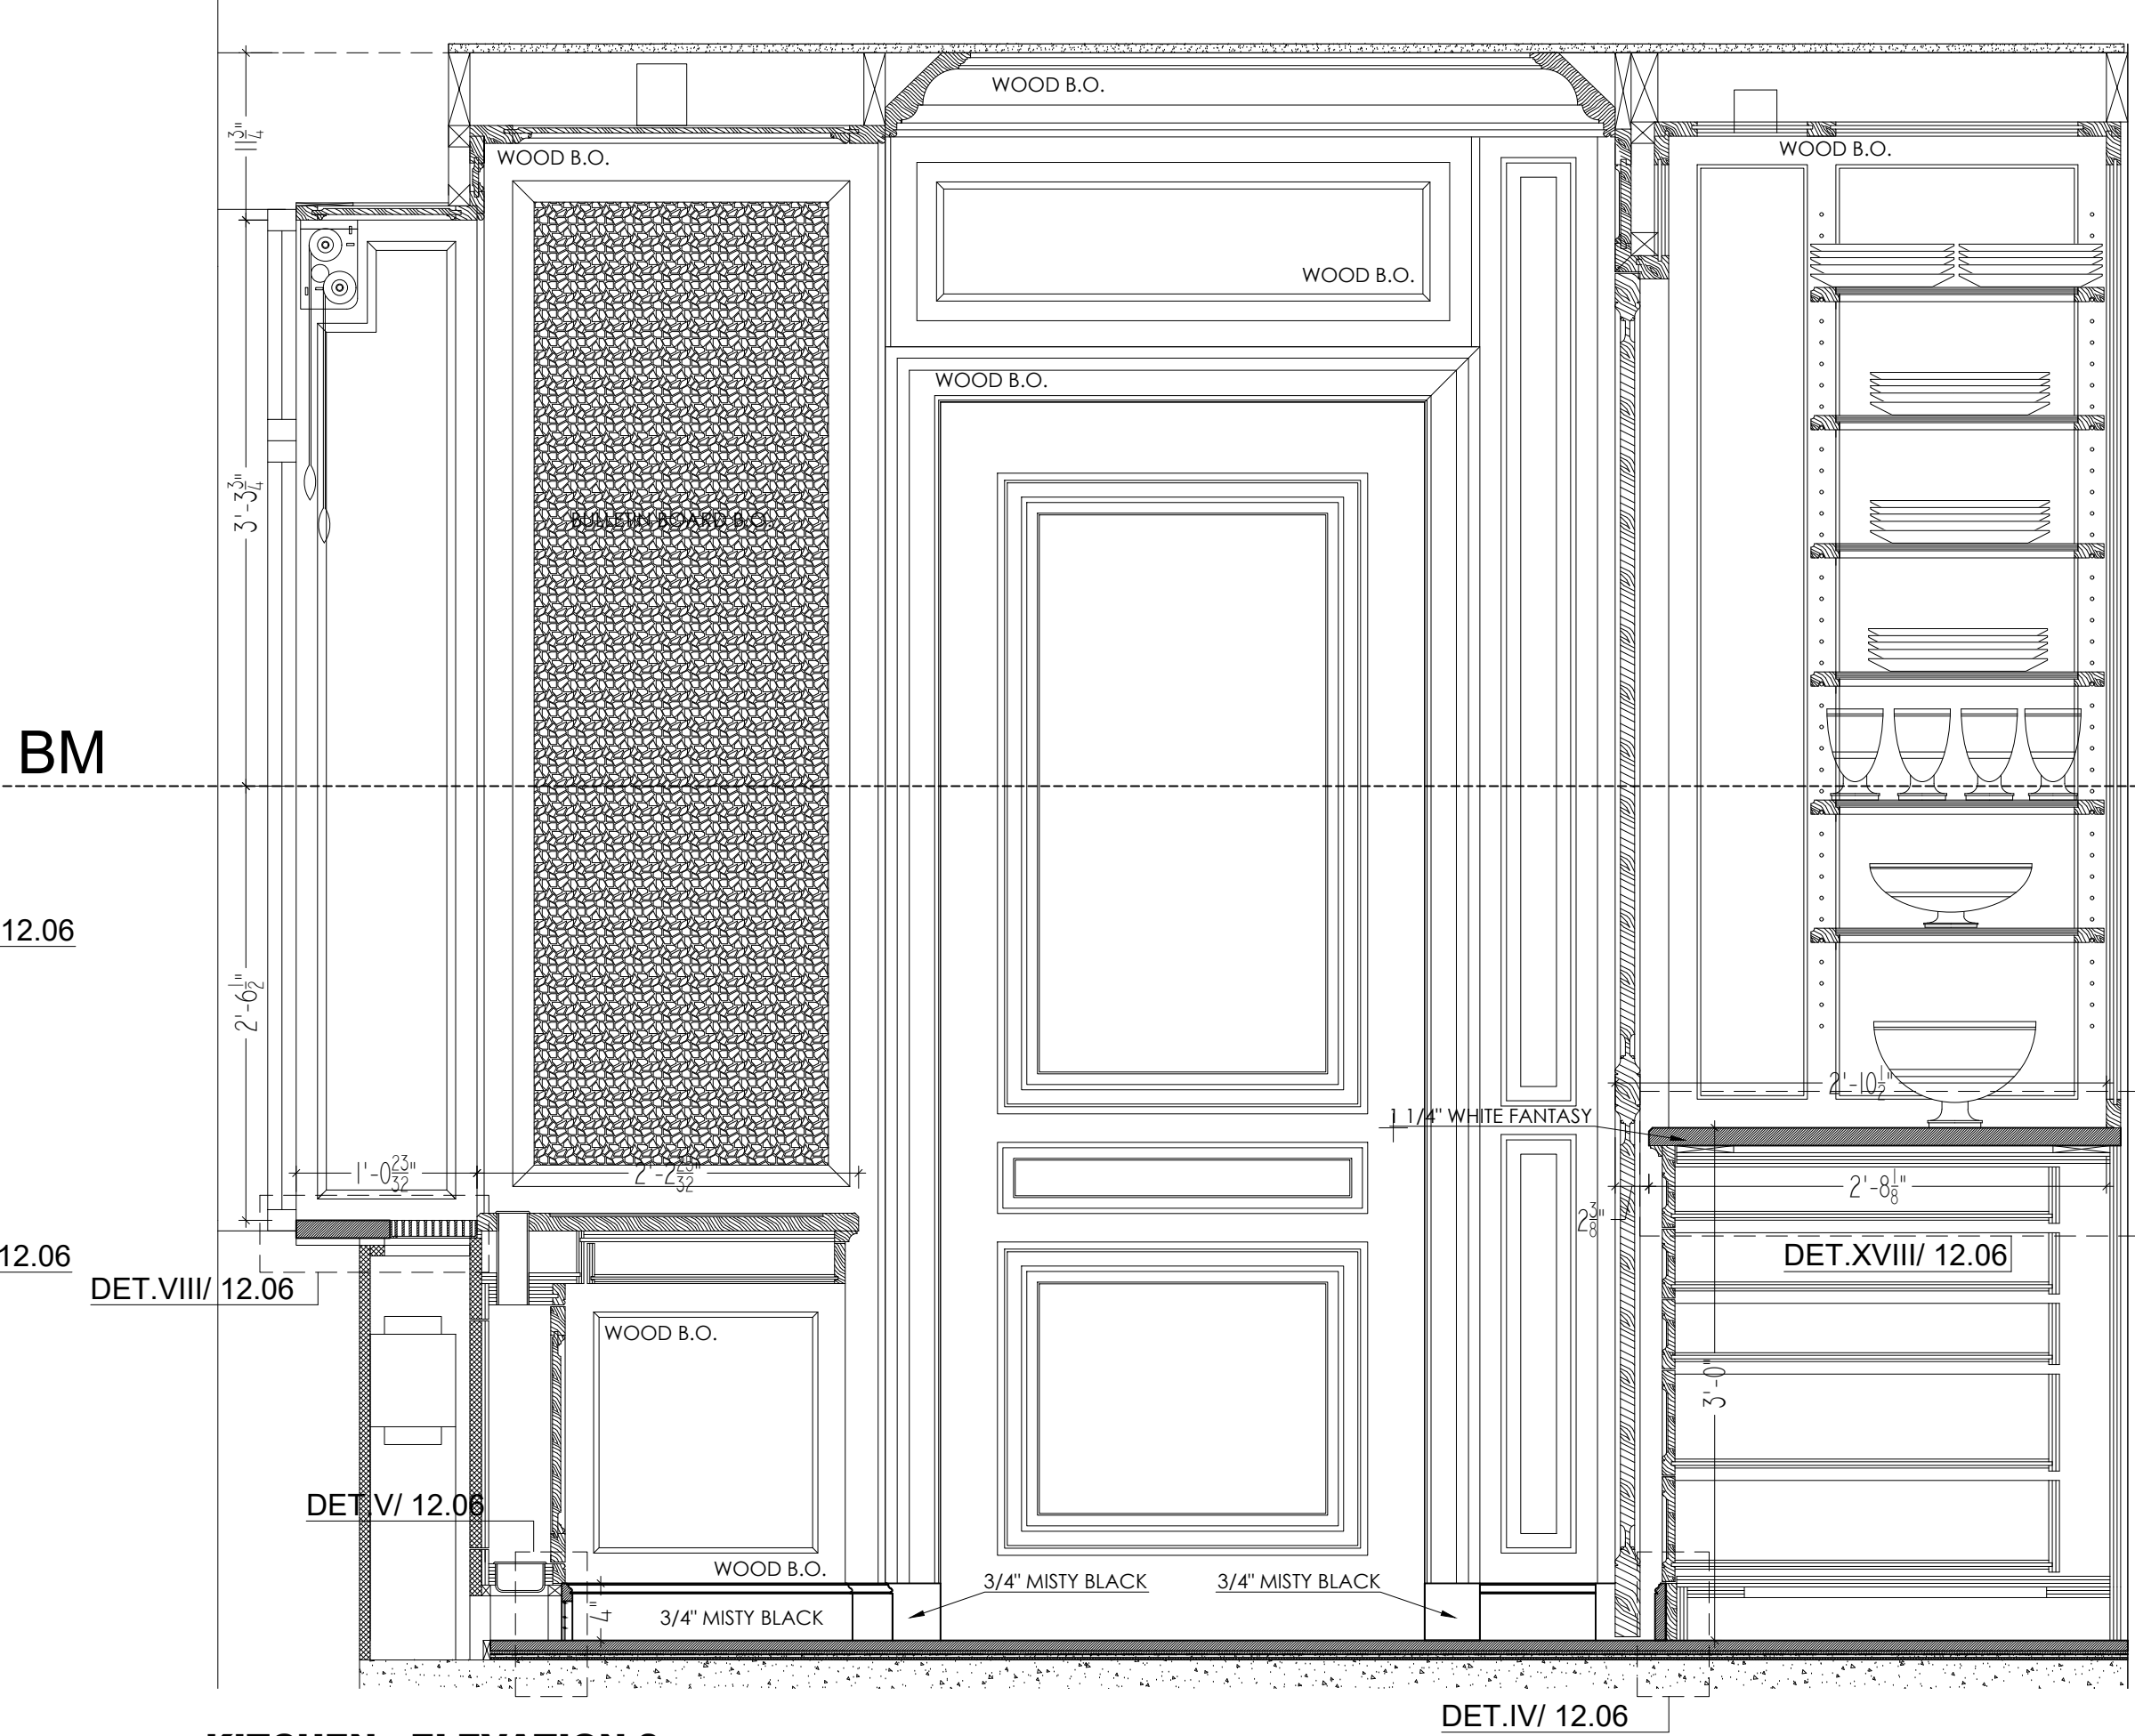


**KITCHEN - ELEVATION 9**  
Scale: 1" = 1'- 0"

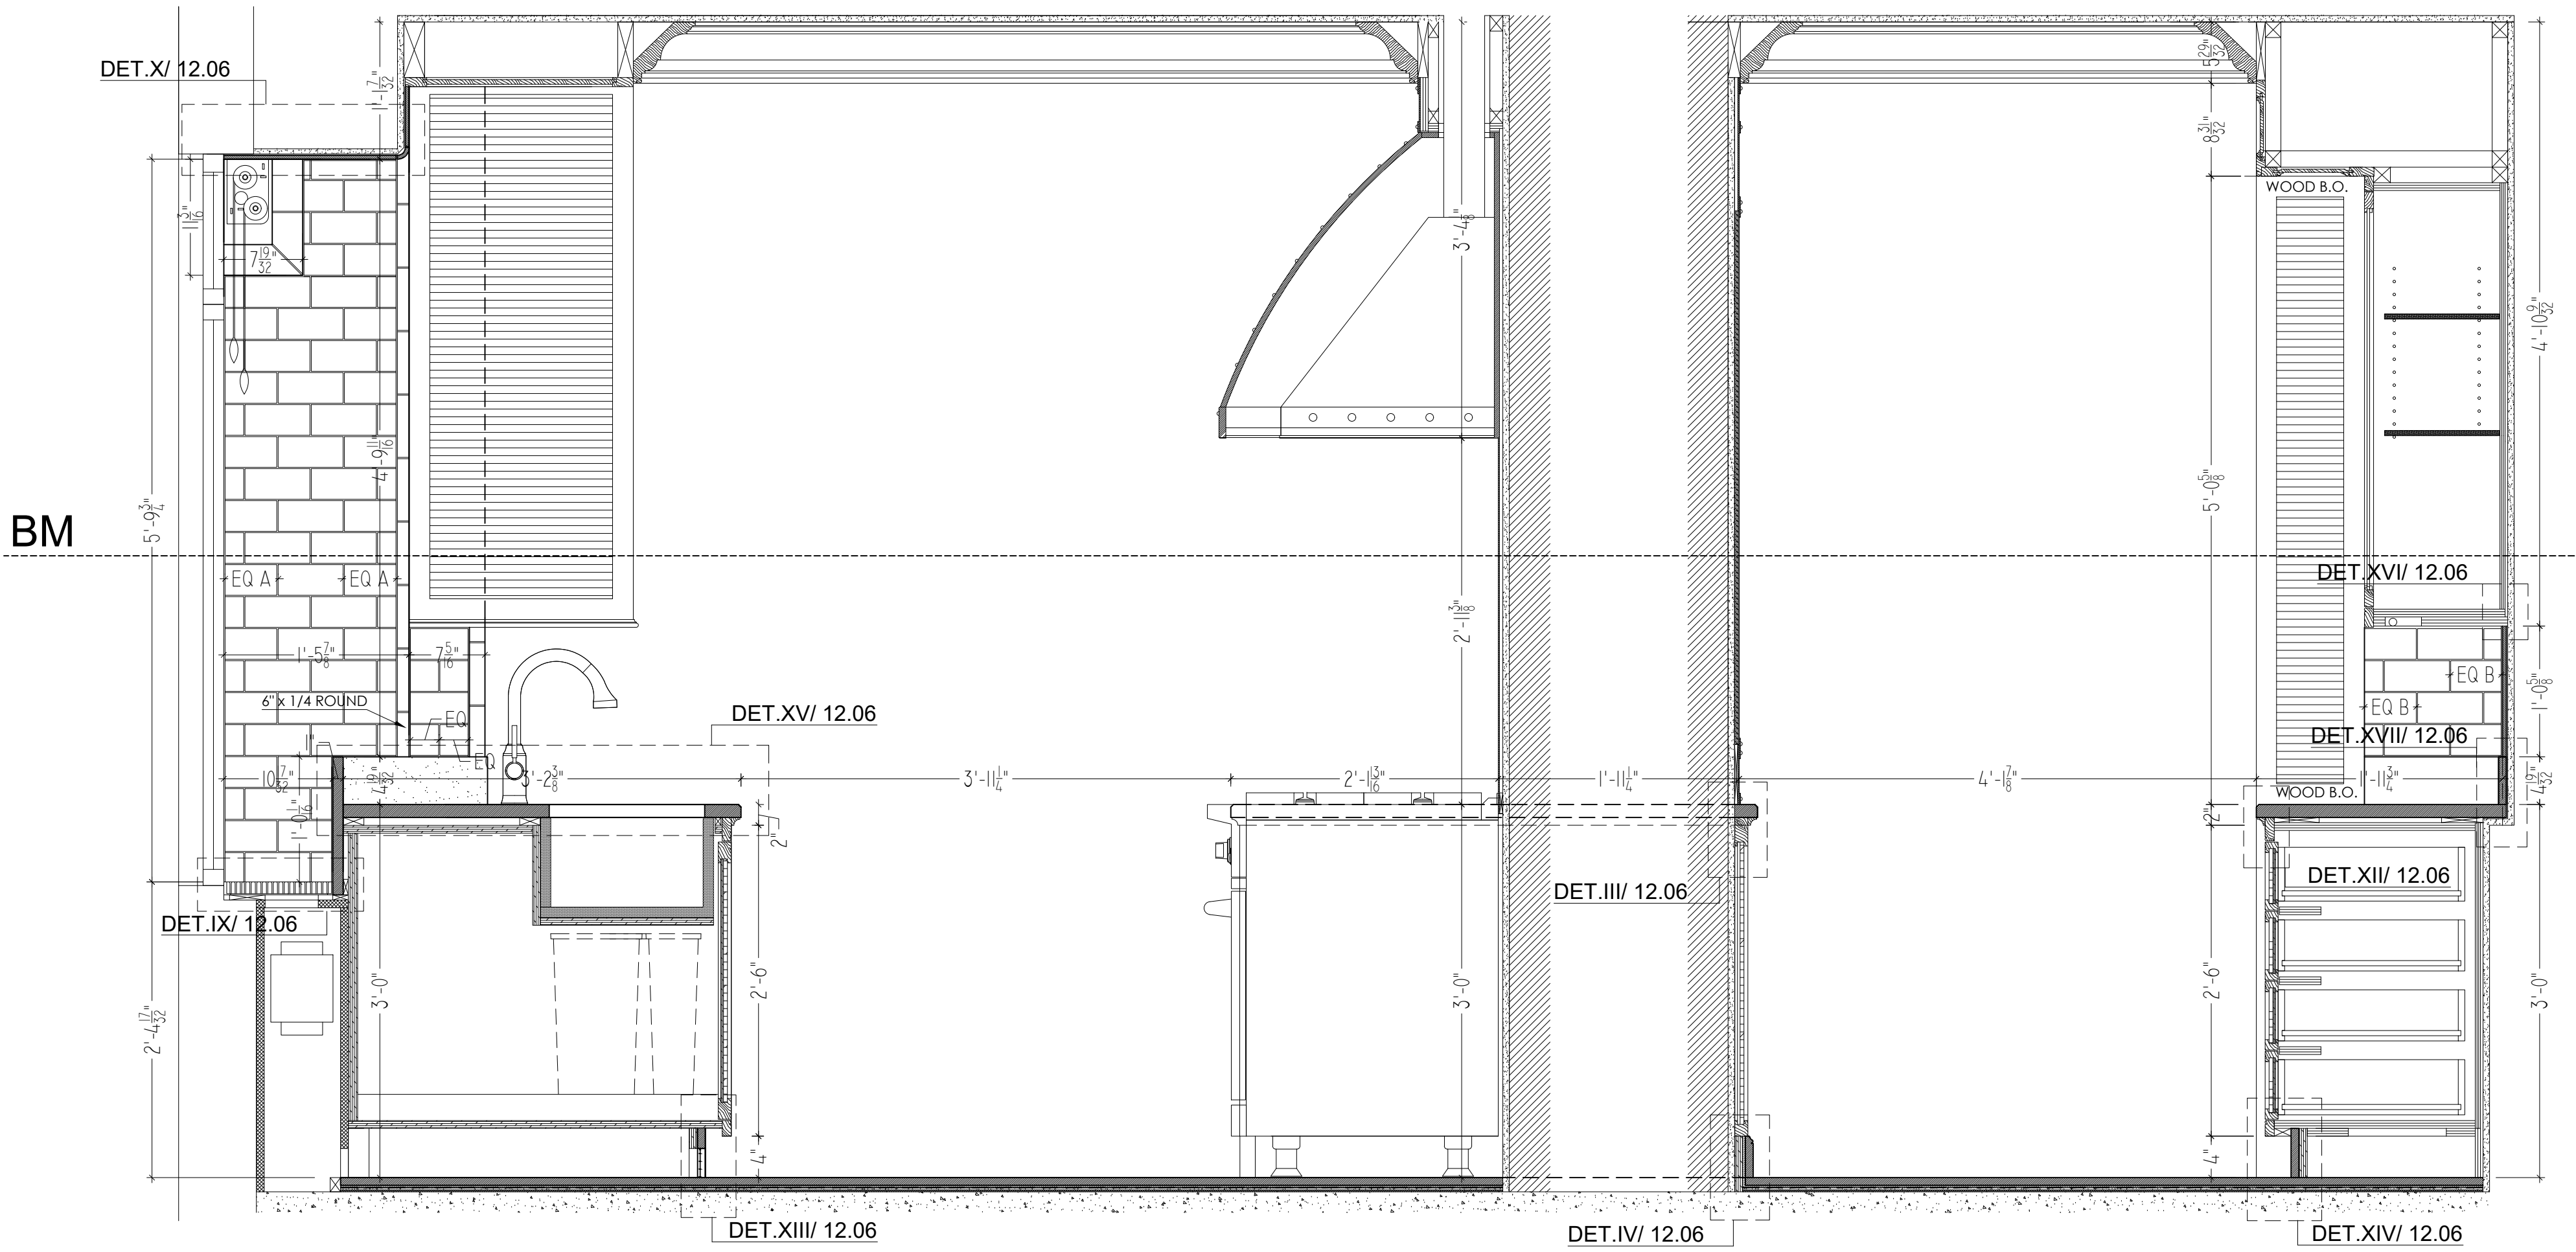


**KITCHEN - ELEVATION 8**  
Scale: 1" = 1'- 0"

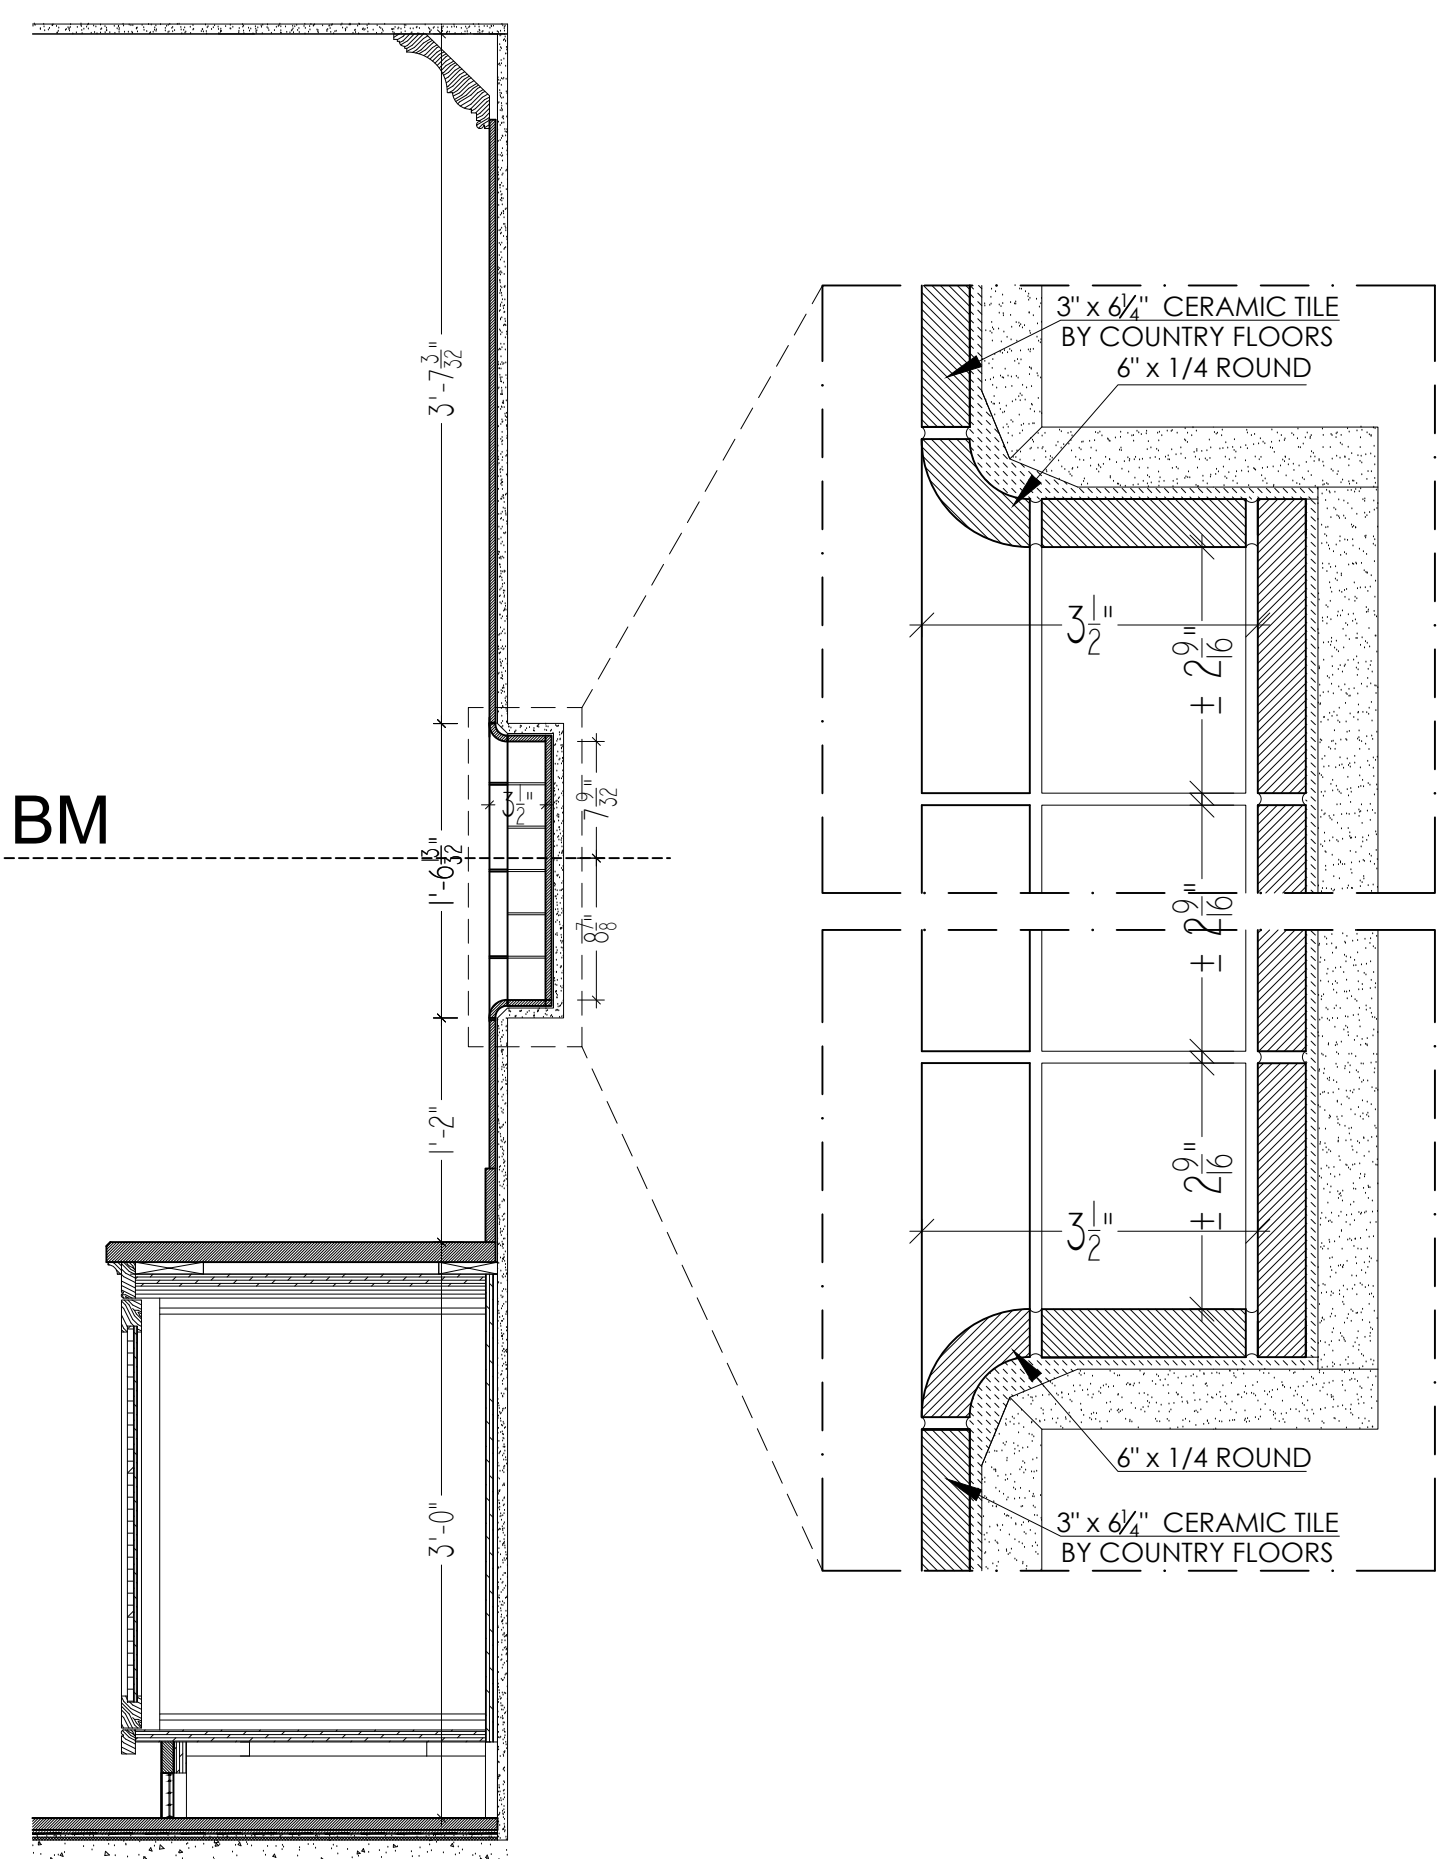


**KITCHEN - TV NICHE VERTICAL SECTION**  
Scale: 1" = 1'- 0"

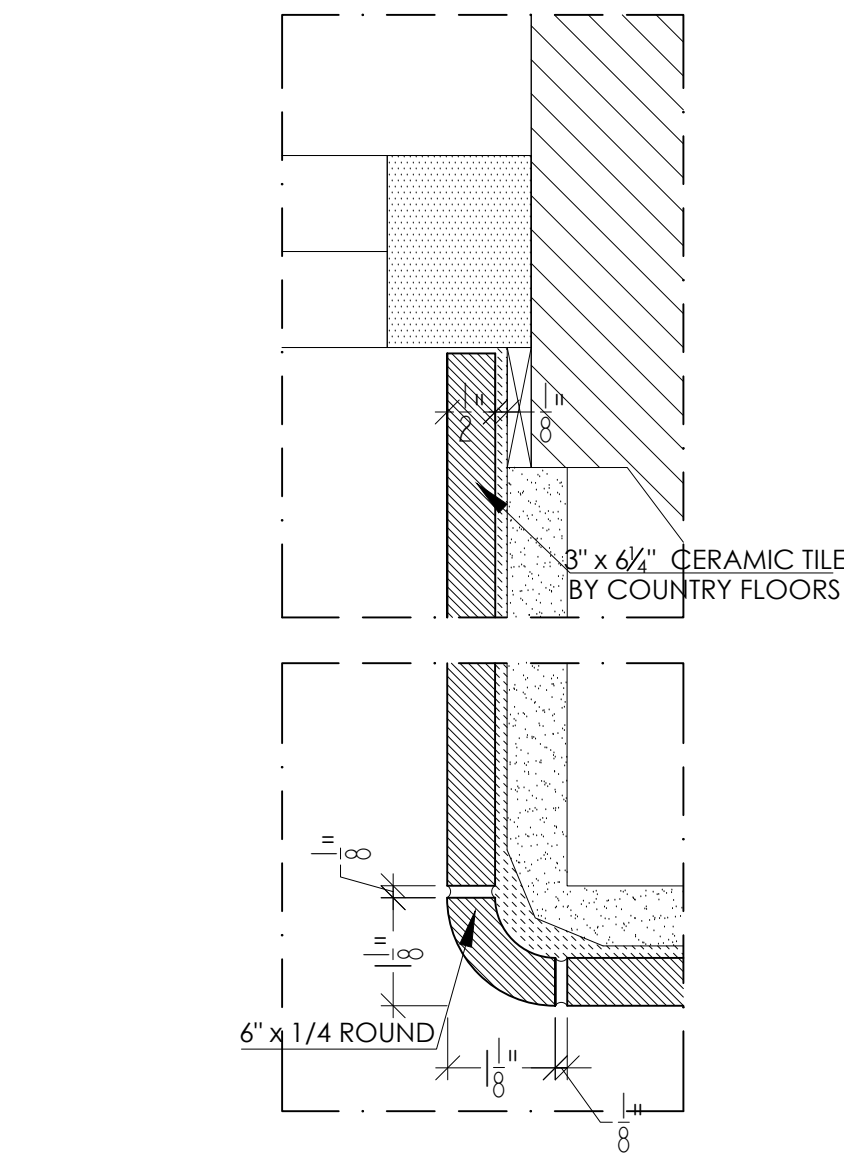


DETAIL - TYP WINDOW JAMB  
6" = 1'-0"

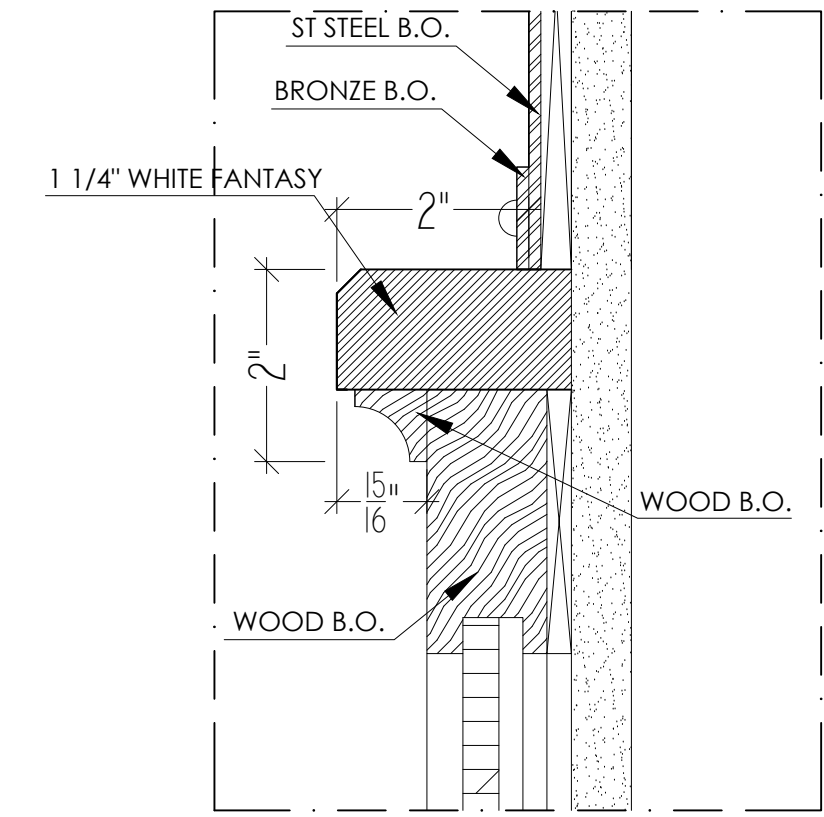


COUNTERTOP SURROUND CHIMNEY  
6" = 1'-0"

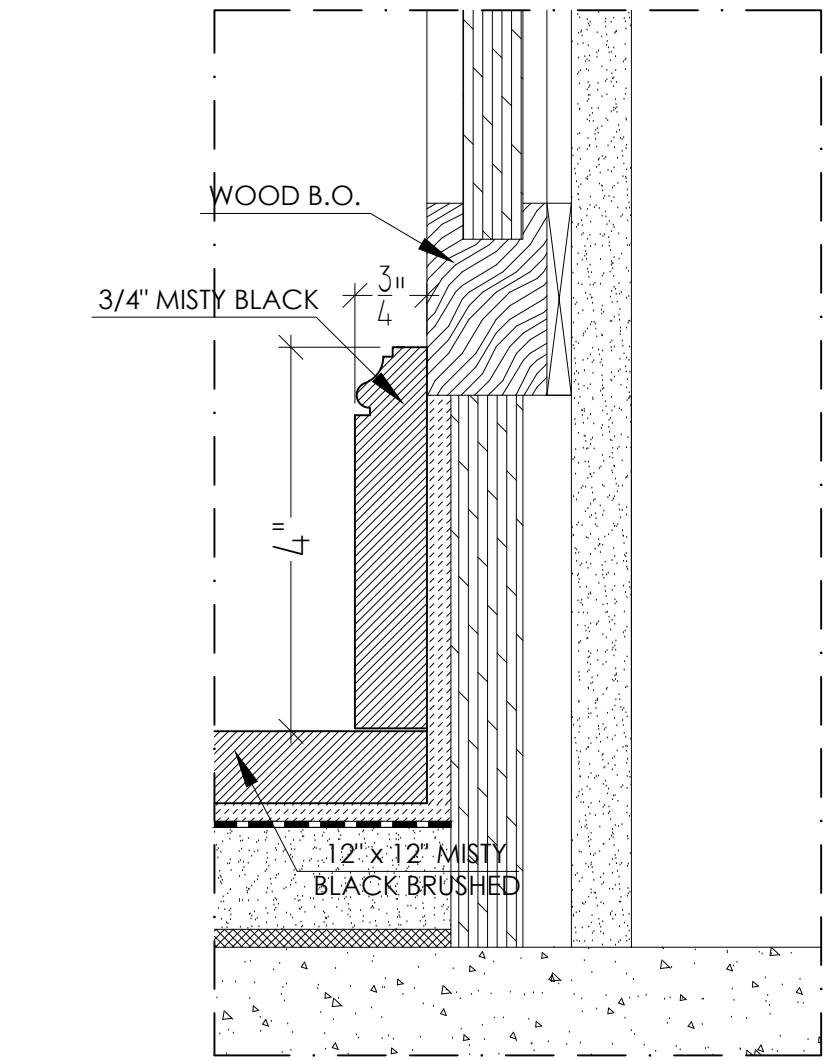


DETAIL - PROFILED BASE  
6" = 1'-0"

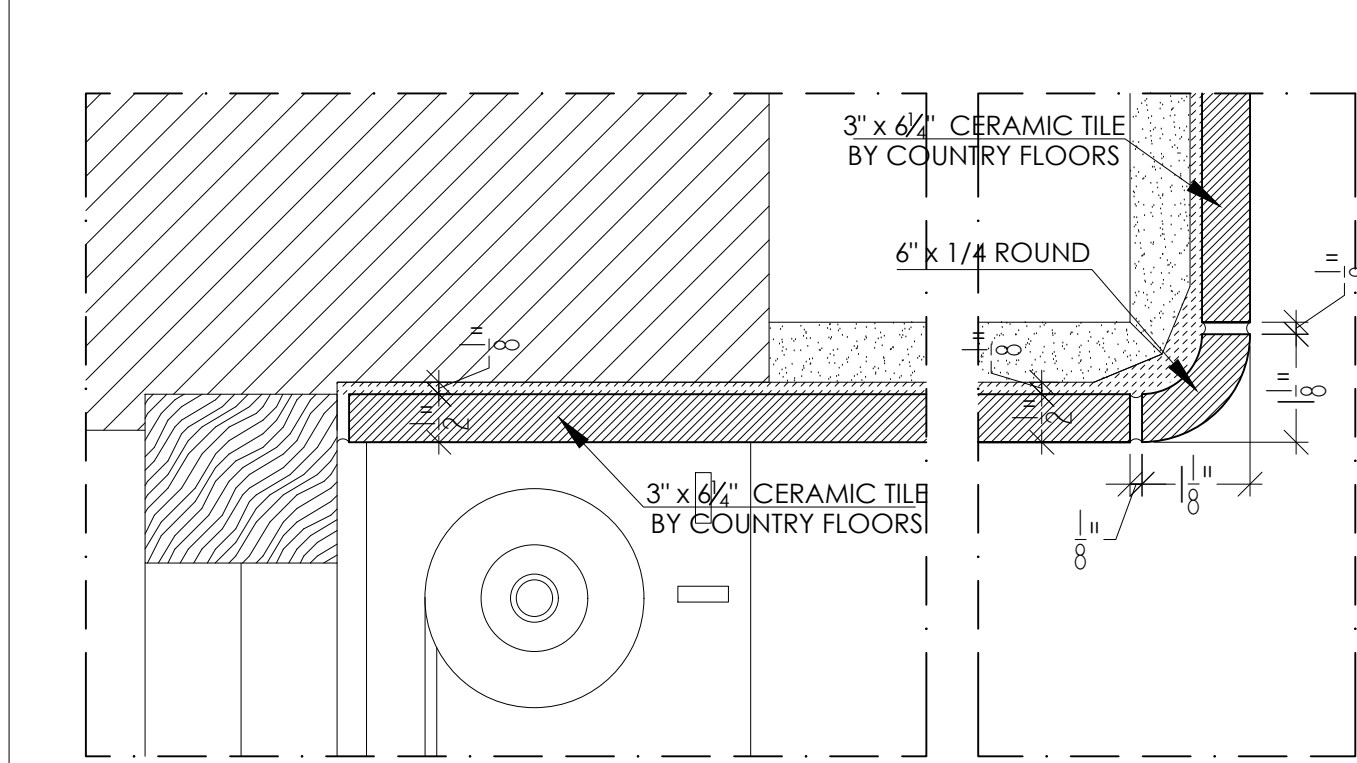


DETAIL - WINDOW HEADER  
6" = 1'-0"

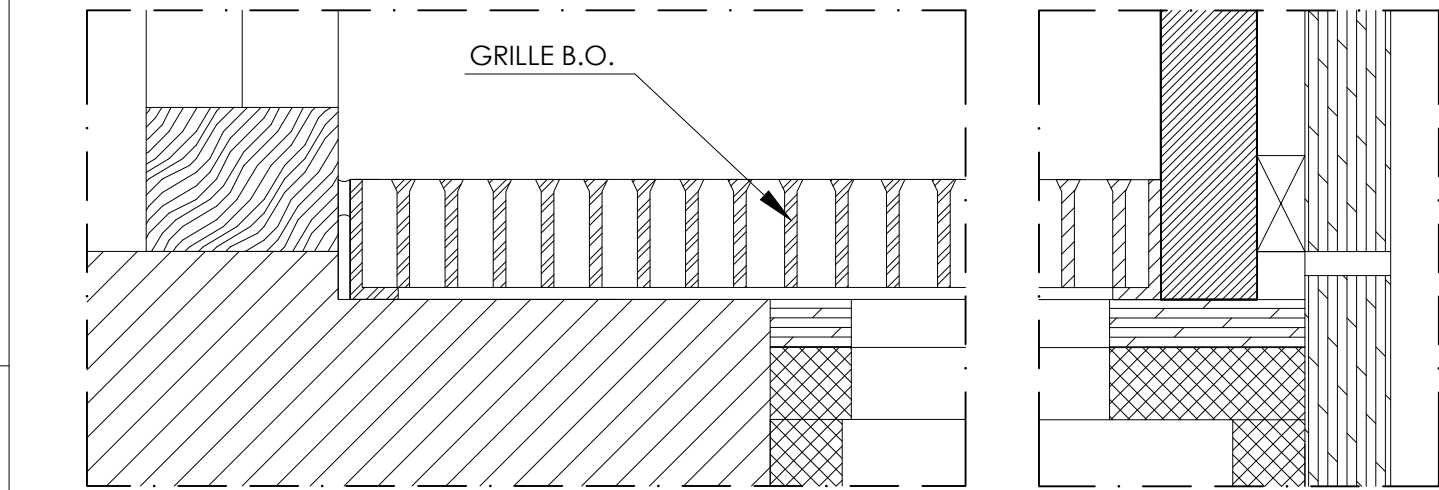


DETAIL - SILL W/ GRILLE  
6" = 1'-0"

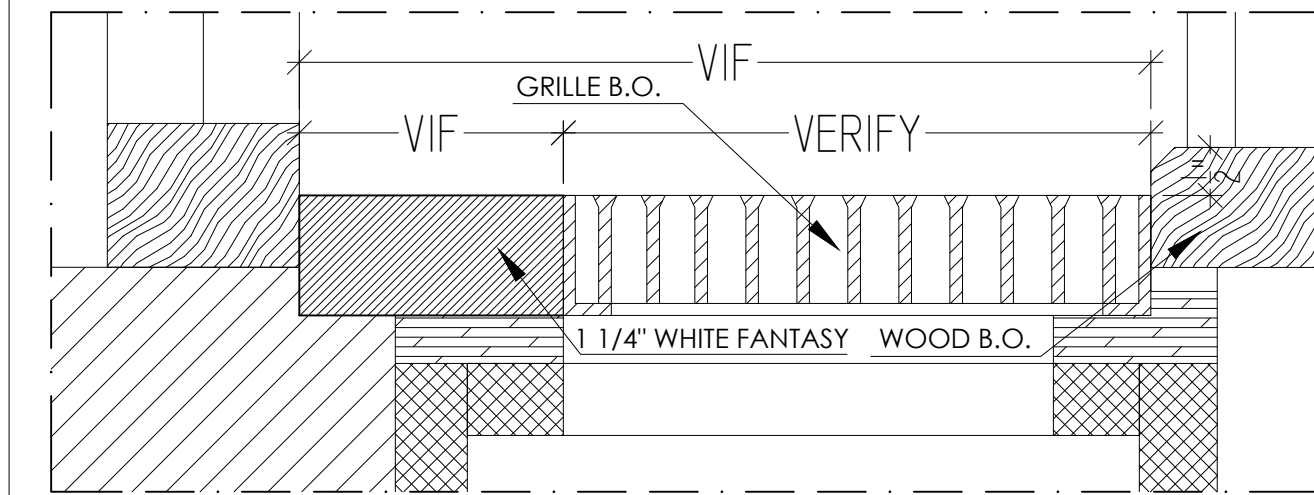


DETAIL - SILL AT DESK  
6" = 1'-0"

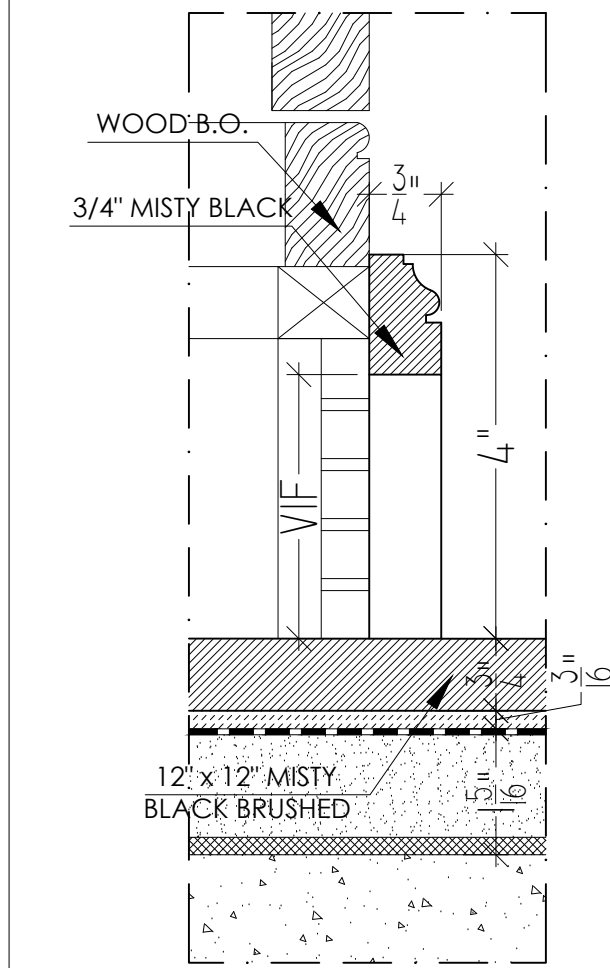


DETAIL - BASE  
6" = 1'-0"

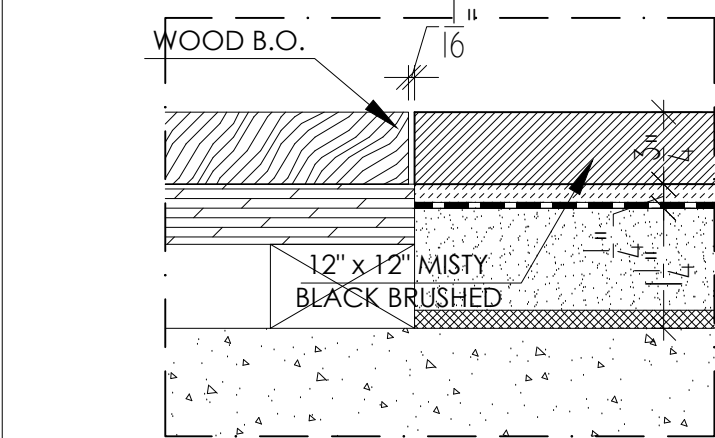



TILE / WOOD FLOOR  
6" = 1'-0"

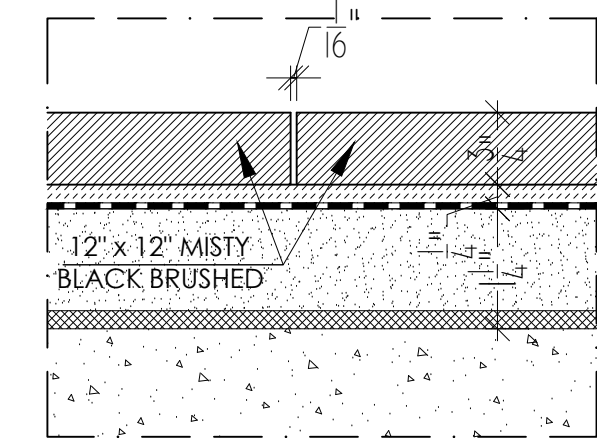


TYP FLOOR JOINT  
6" = 1'-0"

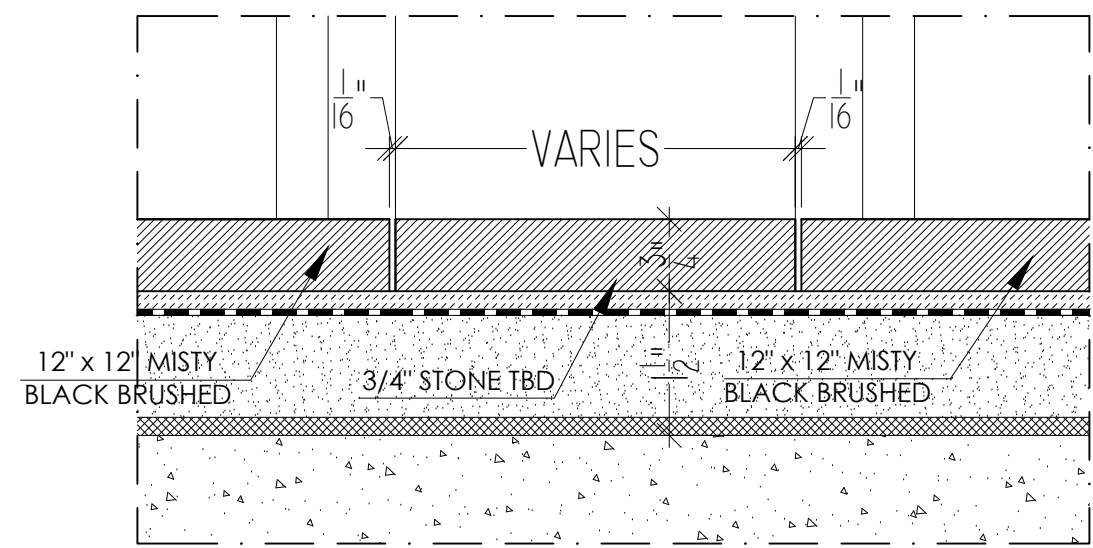


DETAIL - FLUSH SADDLE  
6" = 1'-0"

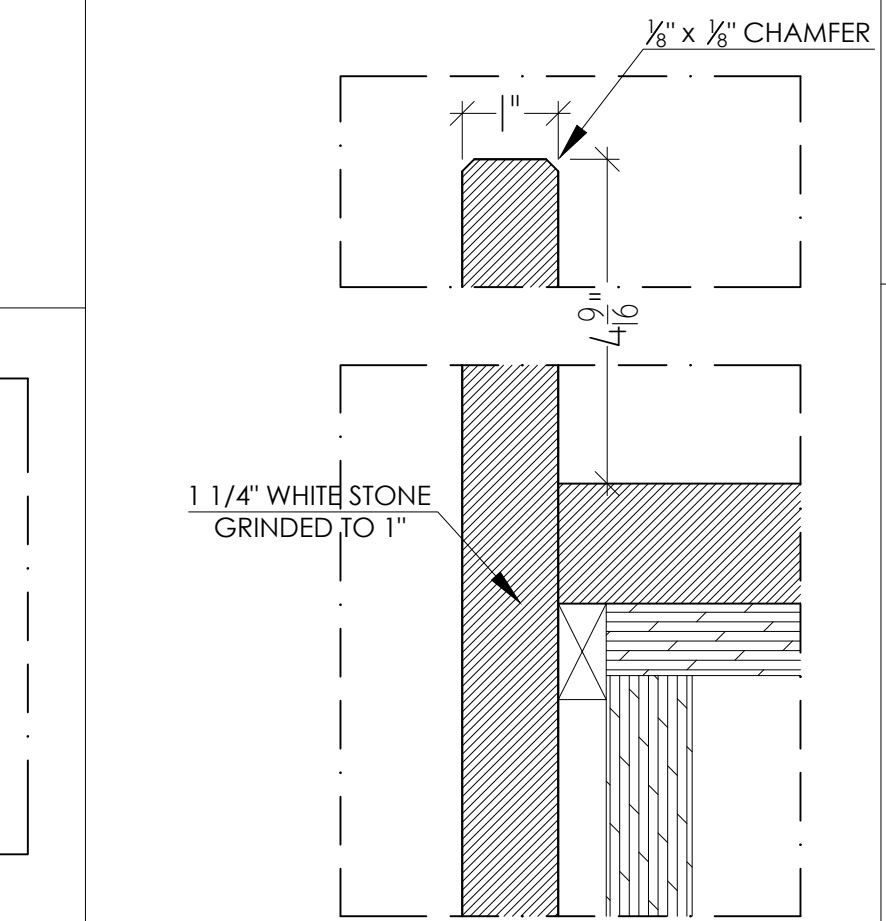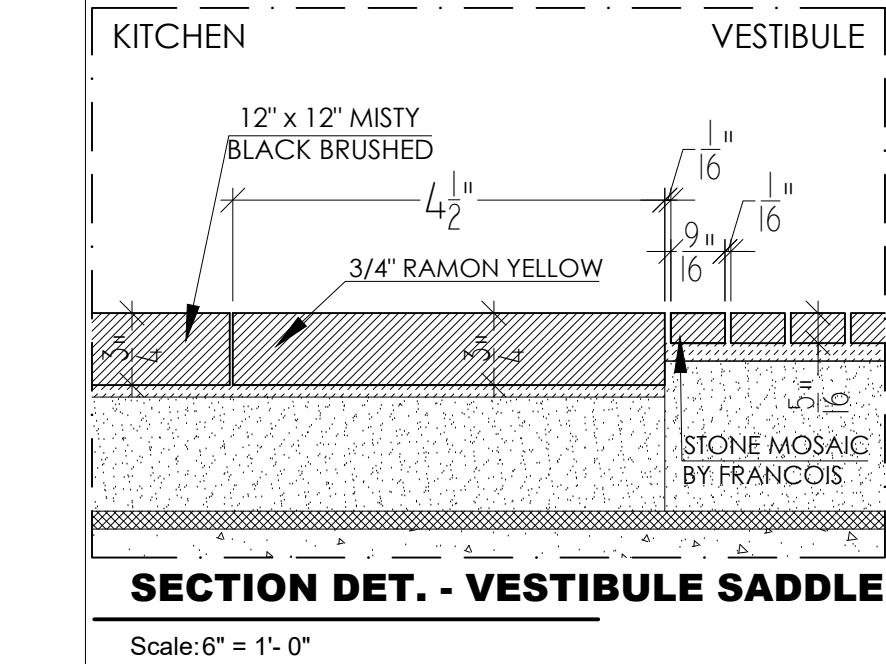


DETAIL - BACKSPLASH  
6" = 1'-0"

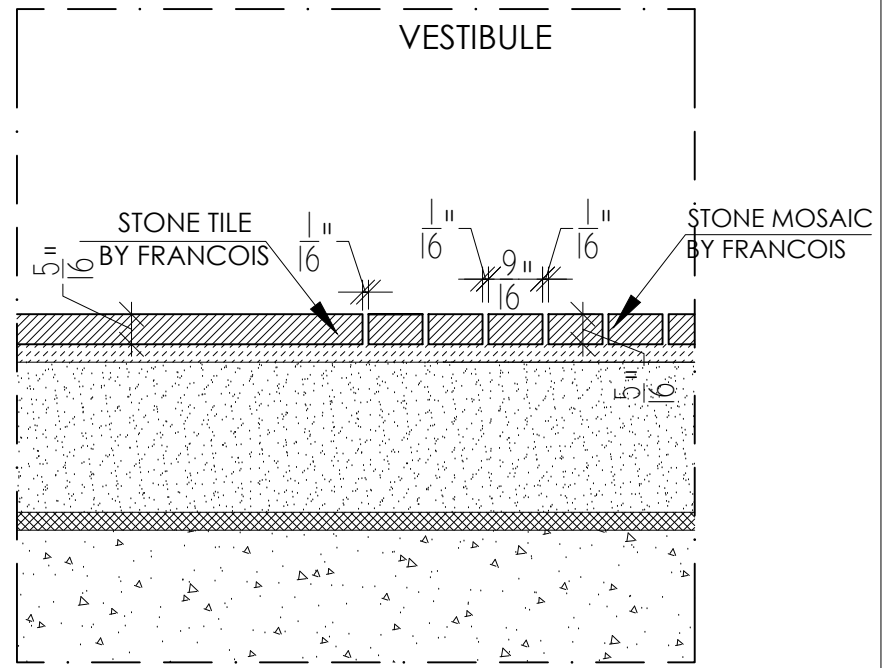


SECTION DETAIL - VESTIBULE FLOOR  
Scale: 6" = 1'-0"

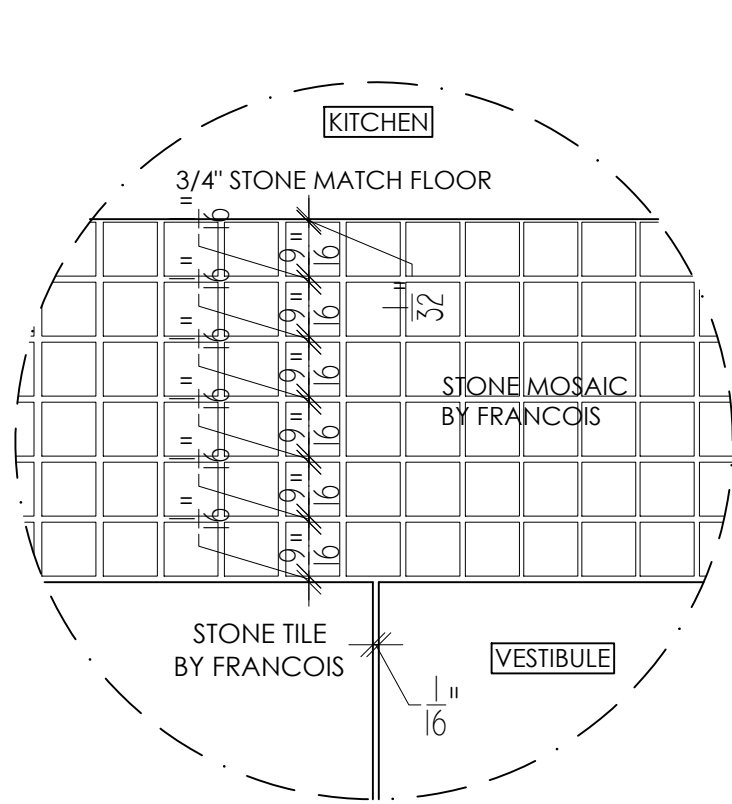


PLAN DETAIL - VESTIBULE FLOOR  
Scale: 6" = 1'-0"

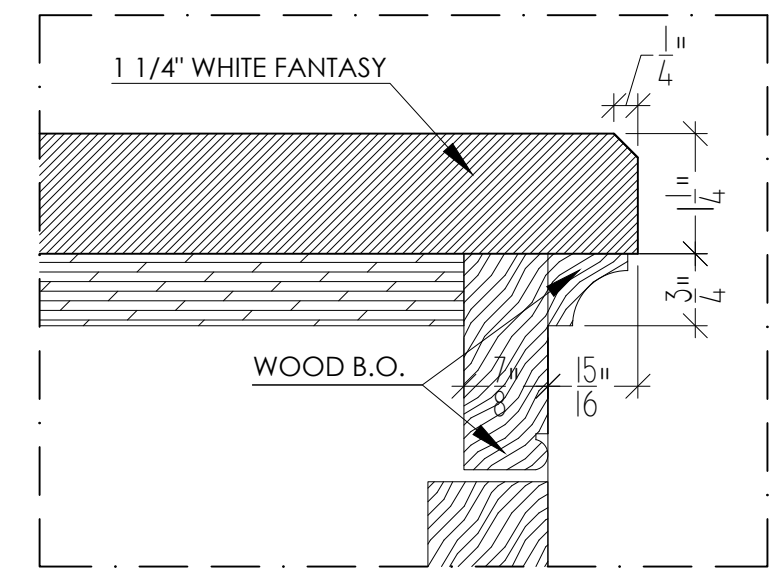


COUNTERTOP EDGE  
6" = 1'-0"

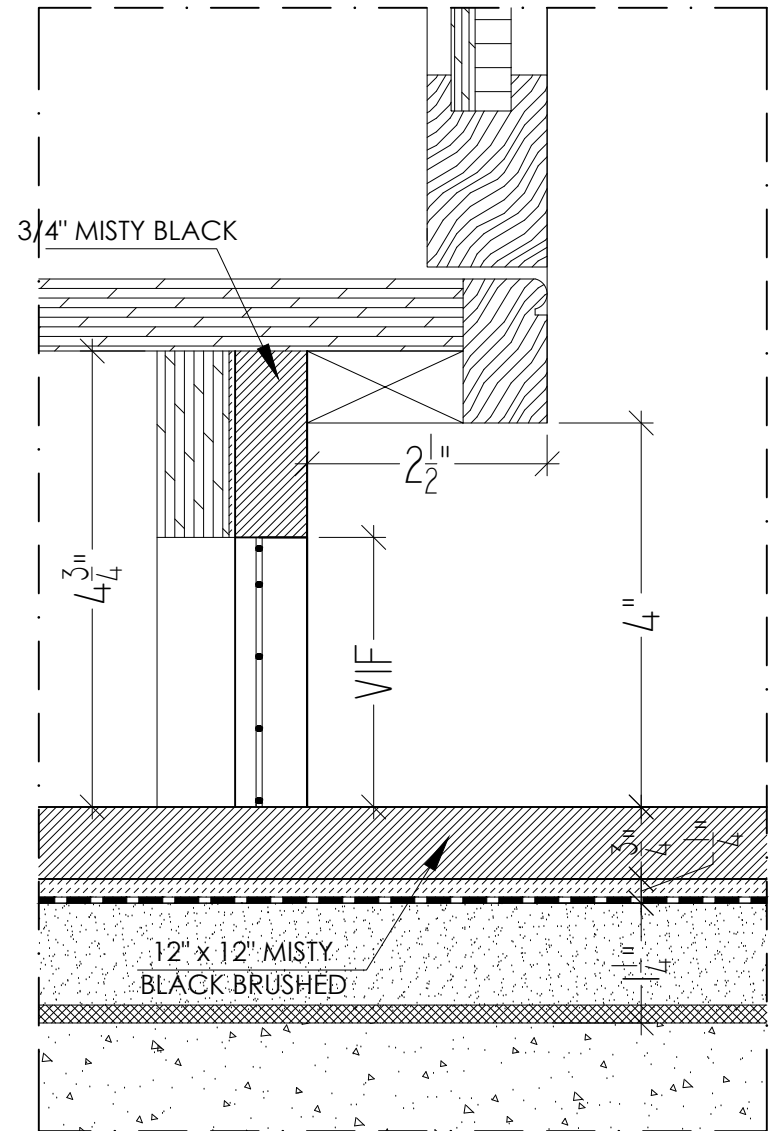


DETAIL - TOE KICK  
6" = 1'-0"

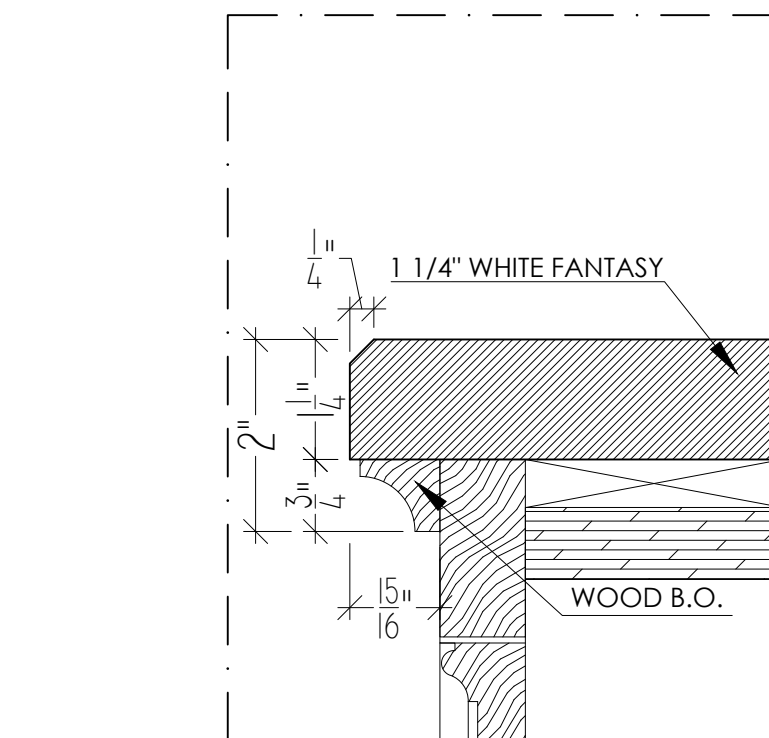


CL - COUNTERTOP  
6" = 1'-0"

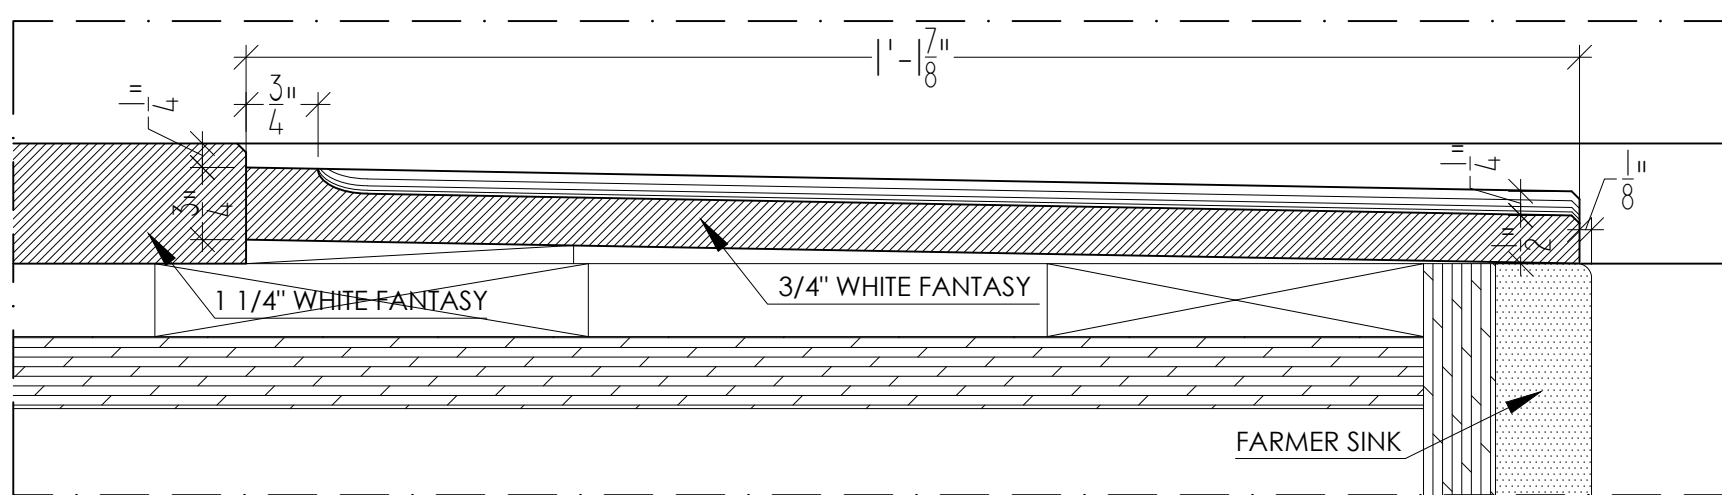


SINK GROVES - LONG SECTION  
Scale: 6" = 1'-0"

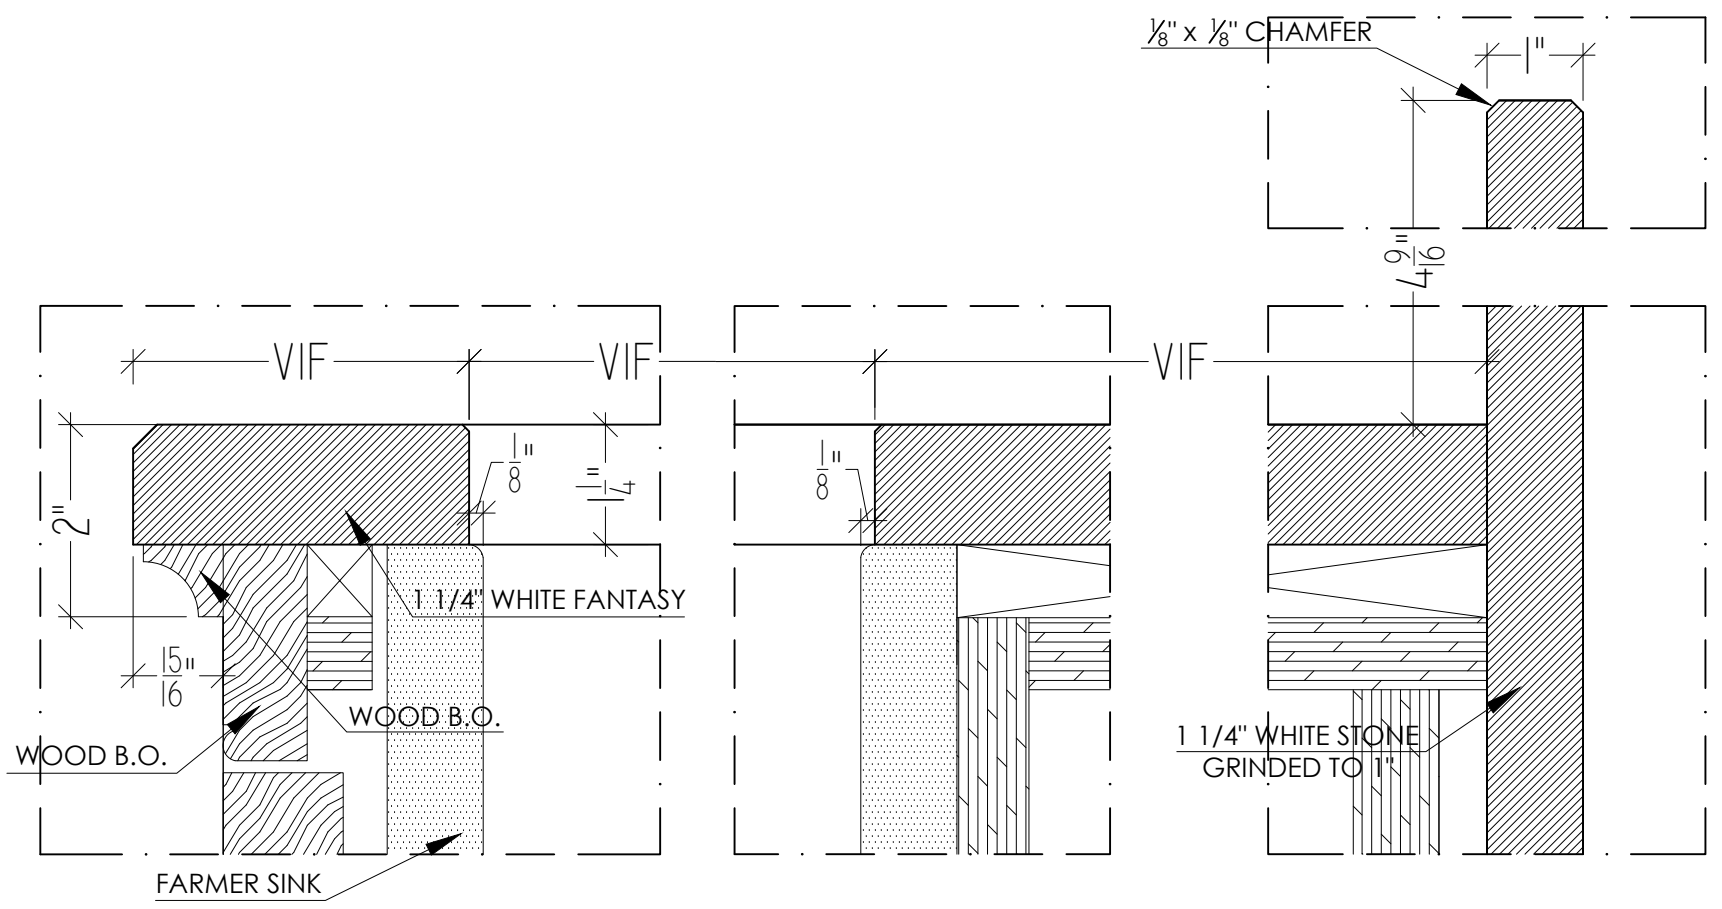


DETAIL - COUNTERTOP W/ SINK  
6" = 1'-0"

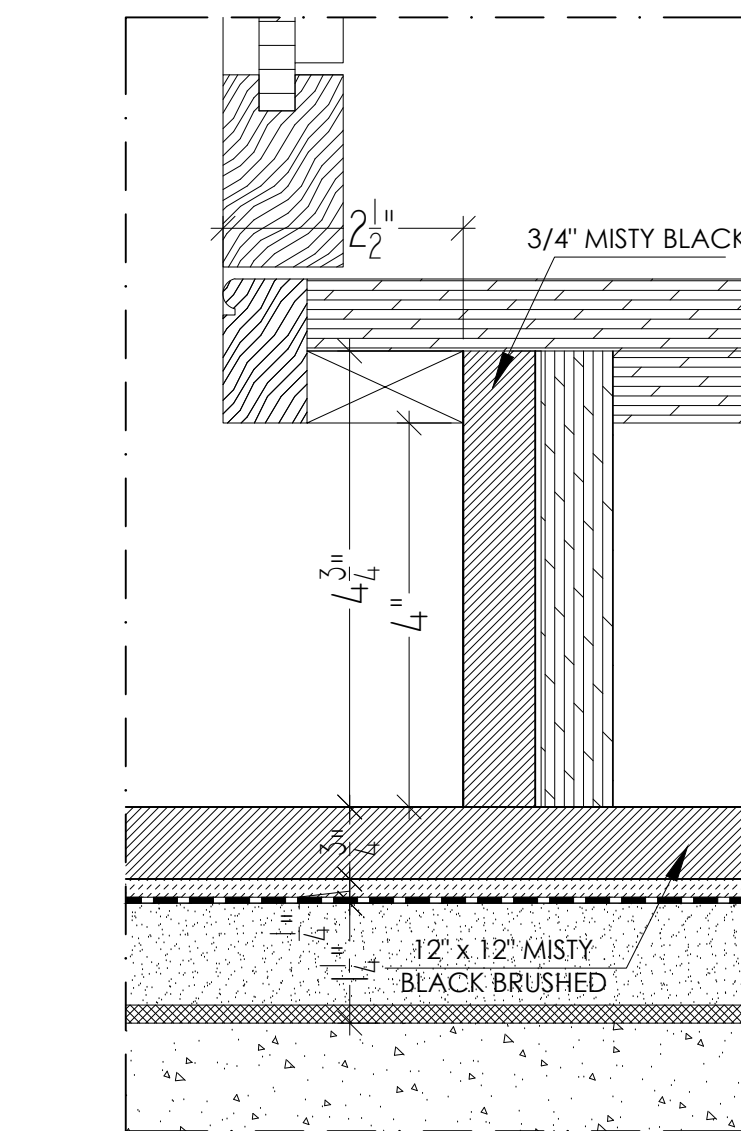


DETAIL - TOE KICK  
6" = 1'-0"

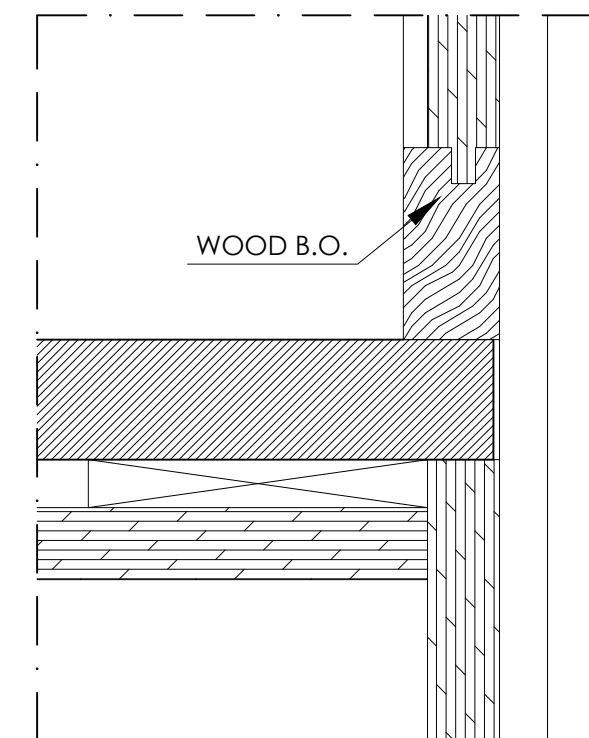

CL - COUNTERTOP  
6" = 1'-0"

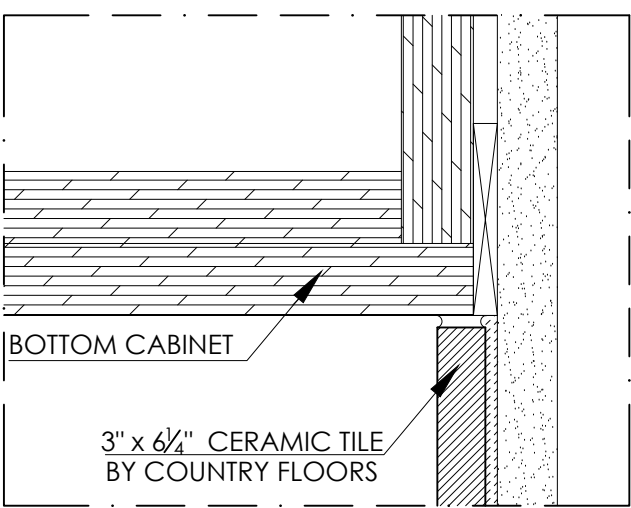

DETAIL - TILE BACKSPLASH END  
6" = 1'-0"

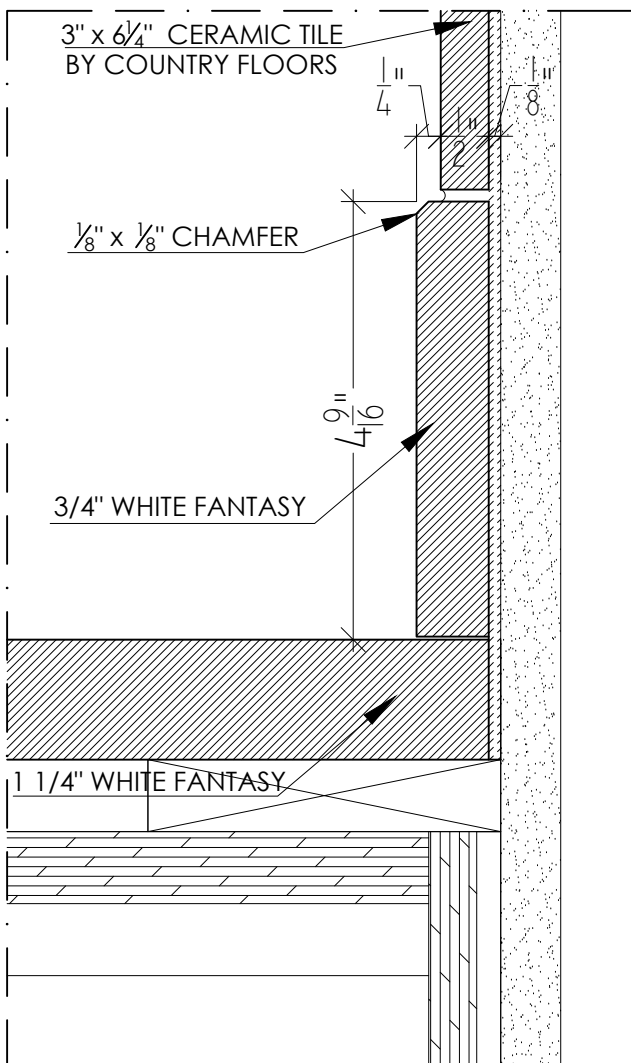

COUNTERTOP / BACKSPLASH  
6" = 1'-0"