



MP = MADRE PEROLA

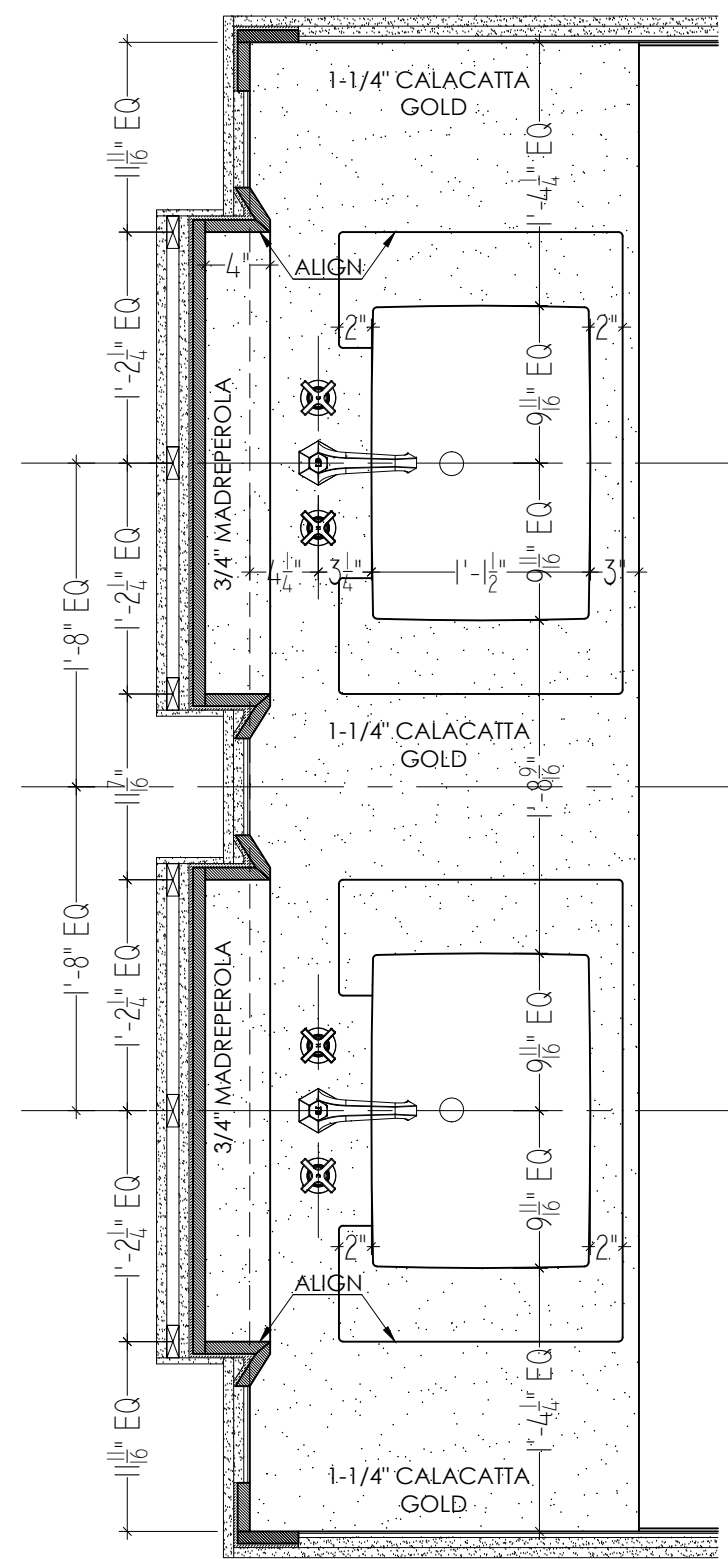

MASTER BATHROOM #18 - SECTION B-B


Scale: 1" = 1'-0"

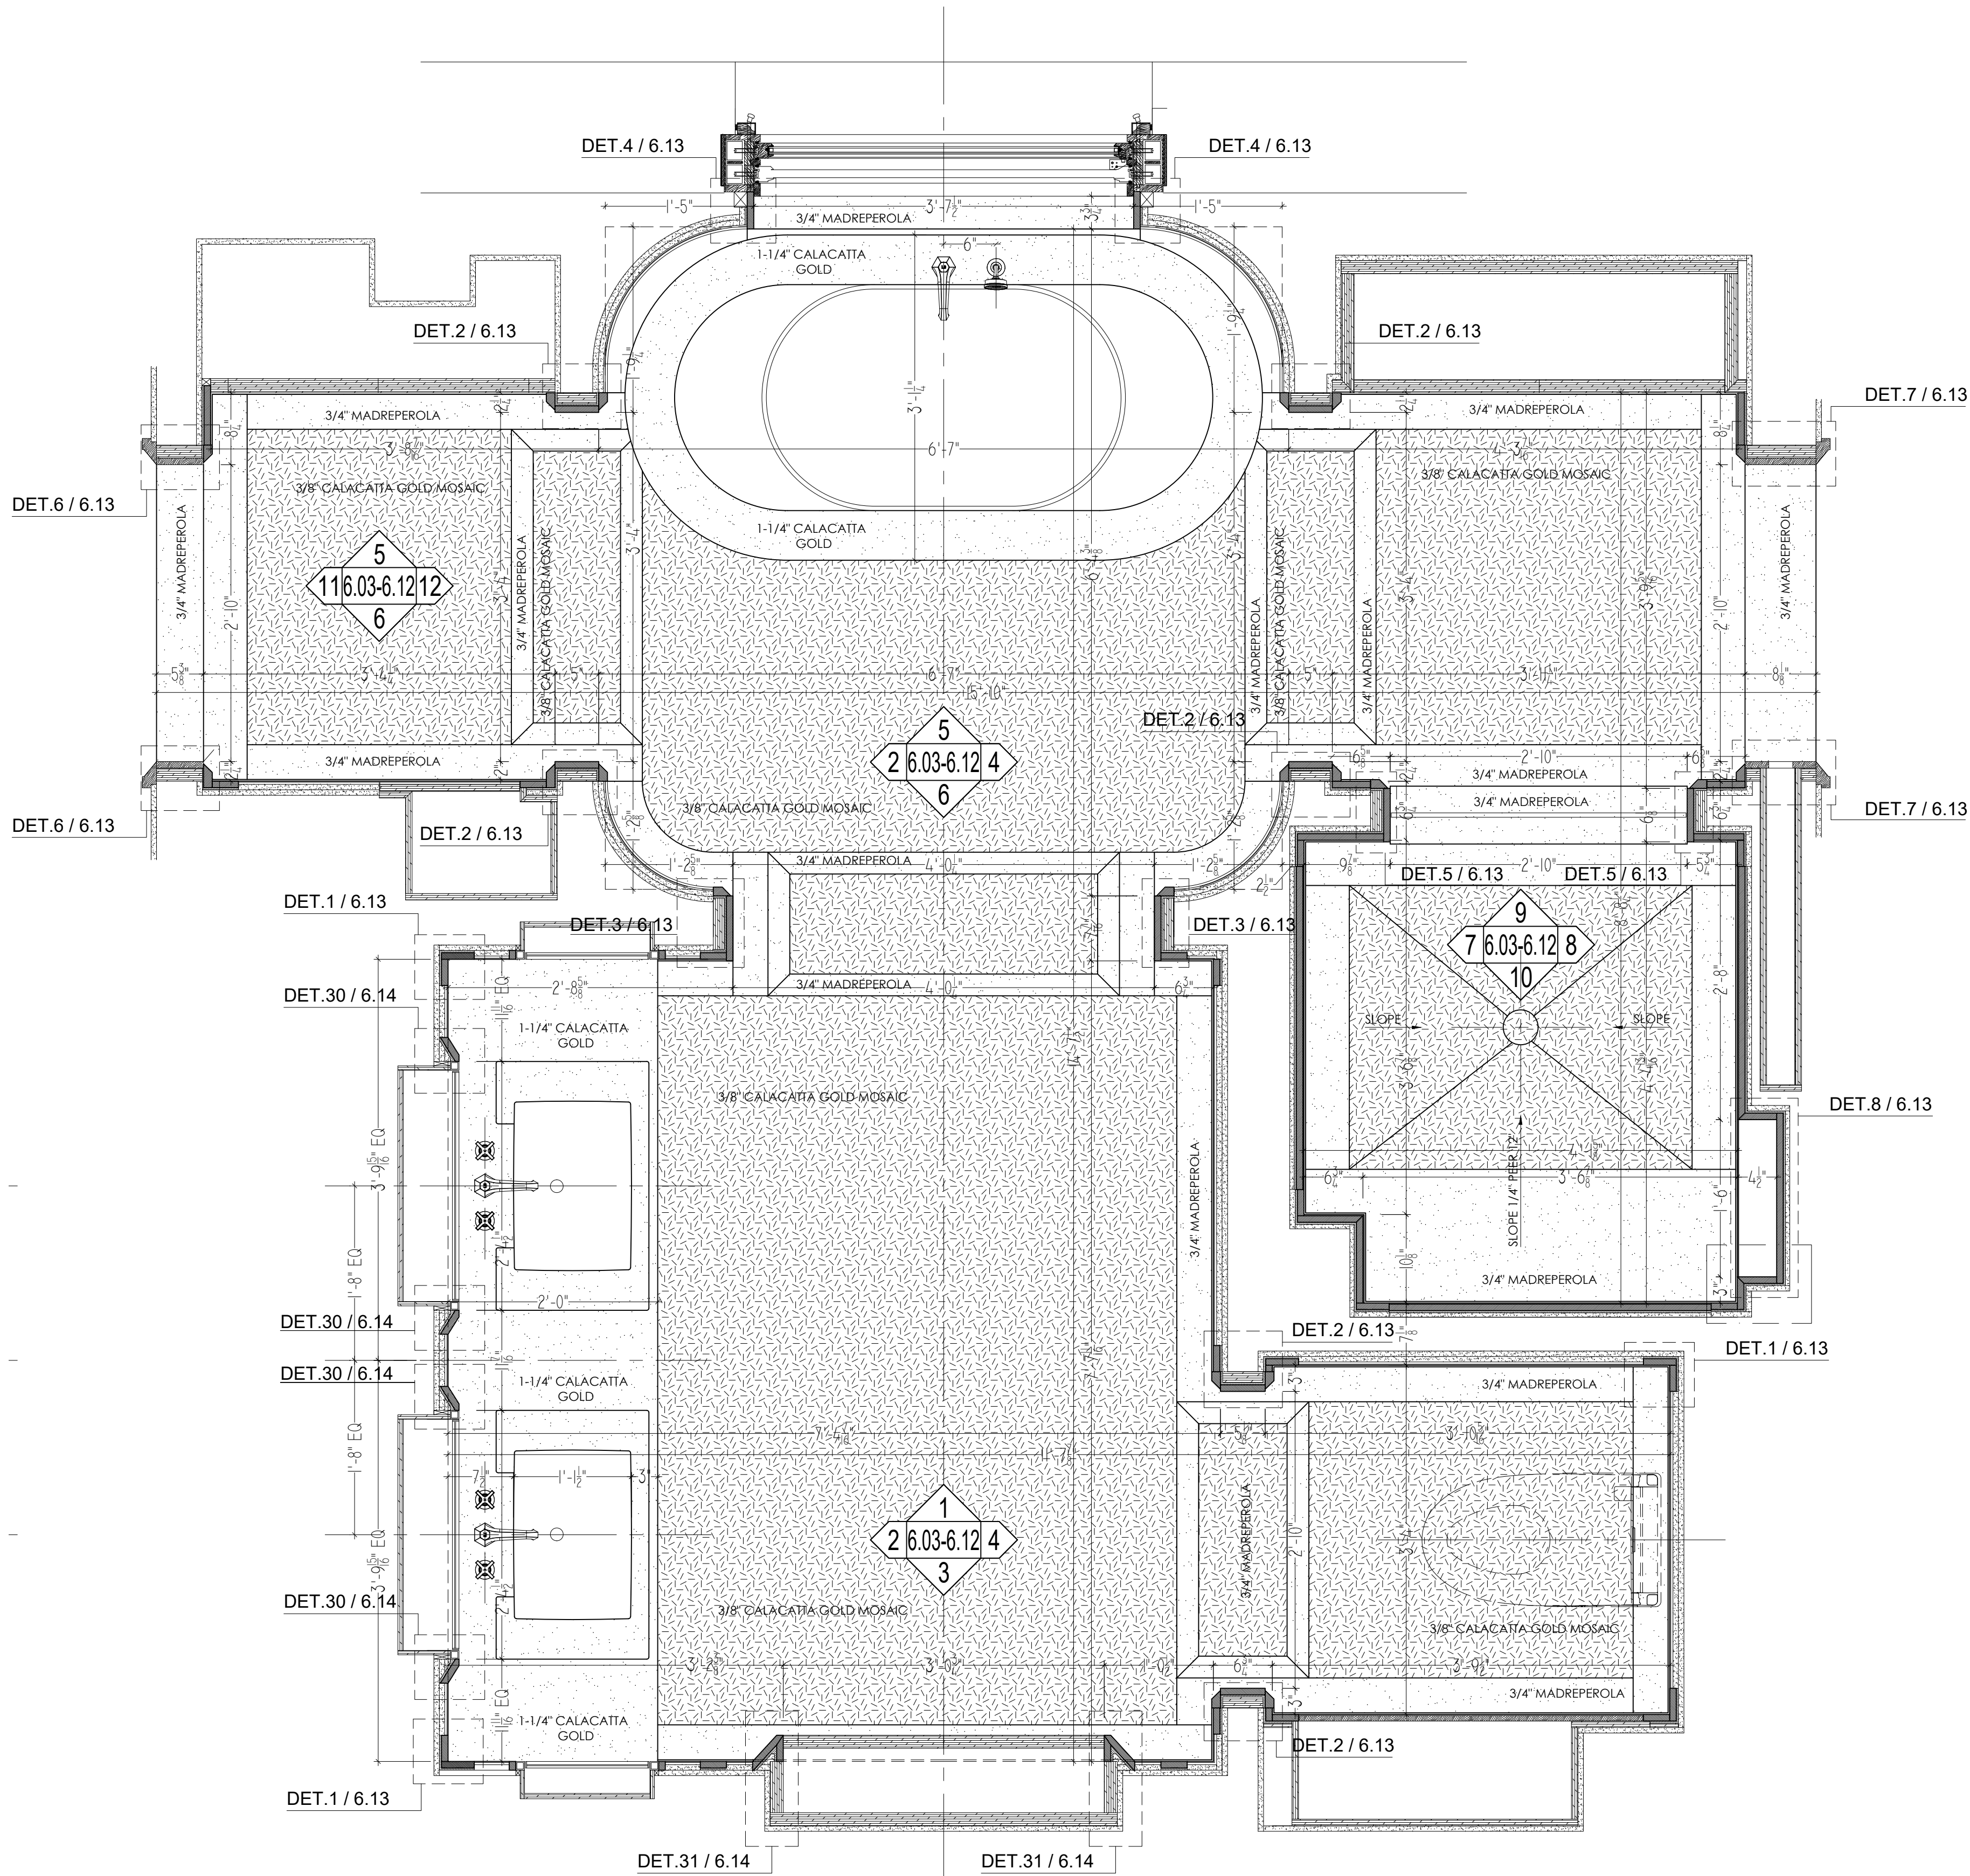

MASTER BATHROOM #18 - PLAN

Scale: 1" = 1'-0"

MP = MADRE PEROLA

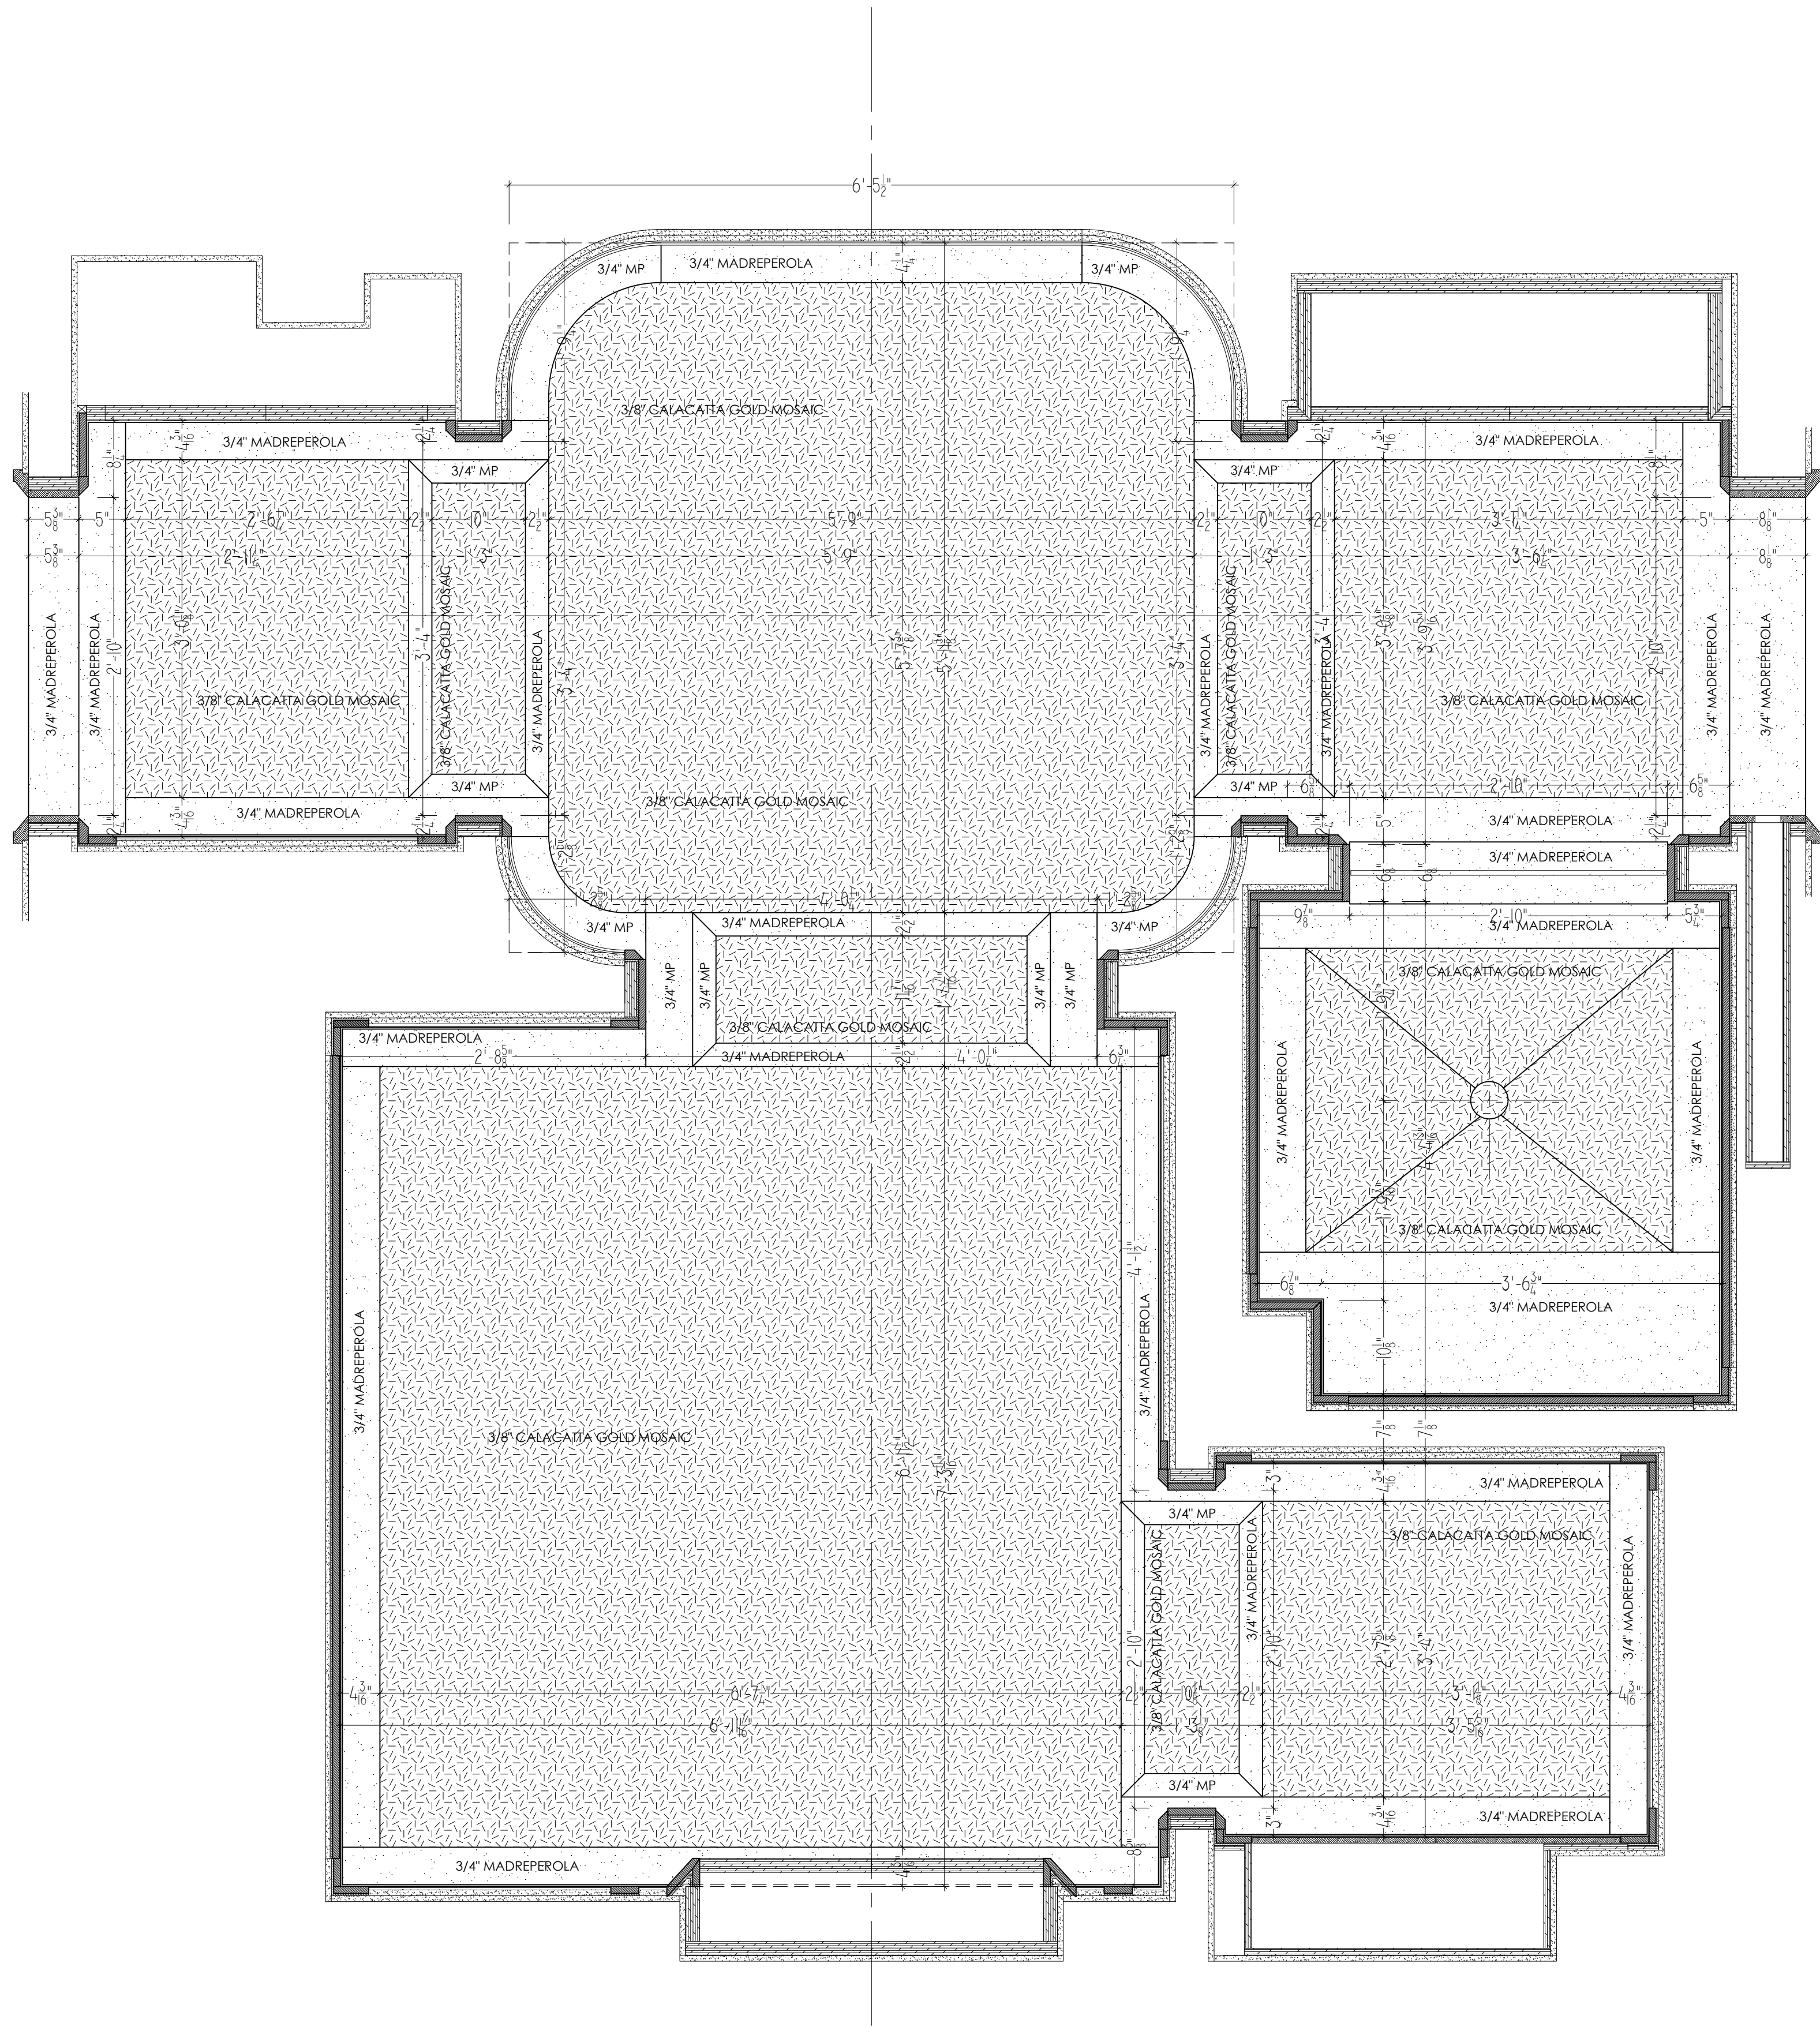


MASTER BATHROOM #18 - FLOOR PLAN

Scale: 1" = 1'- 0"

PROFESSIONALSHOPDRAWINGS.COM



MP = MADRE PEROLA

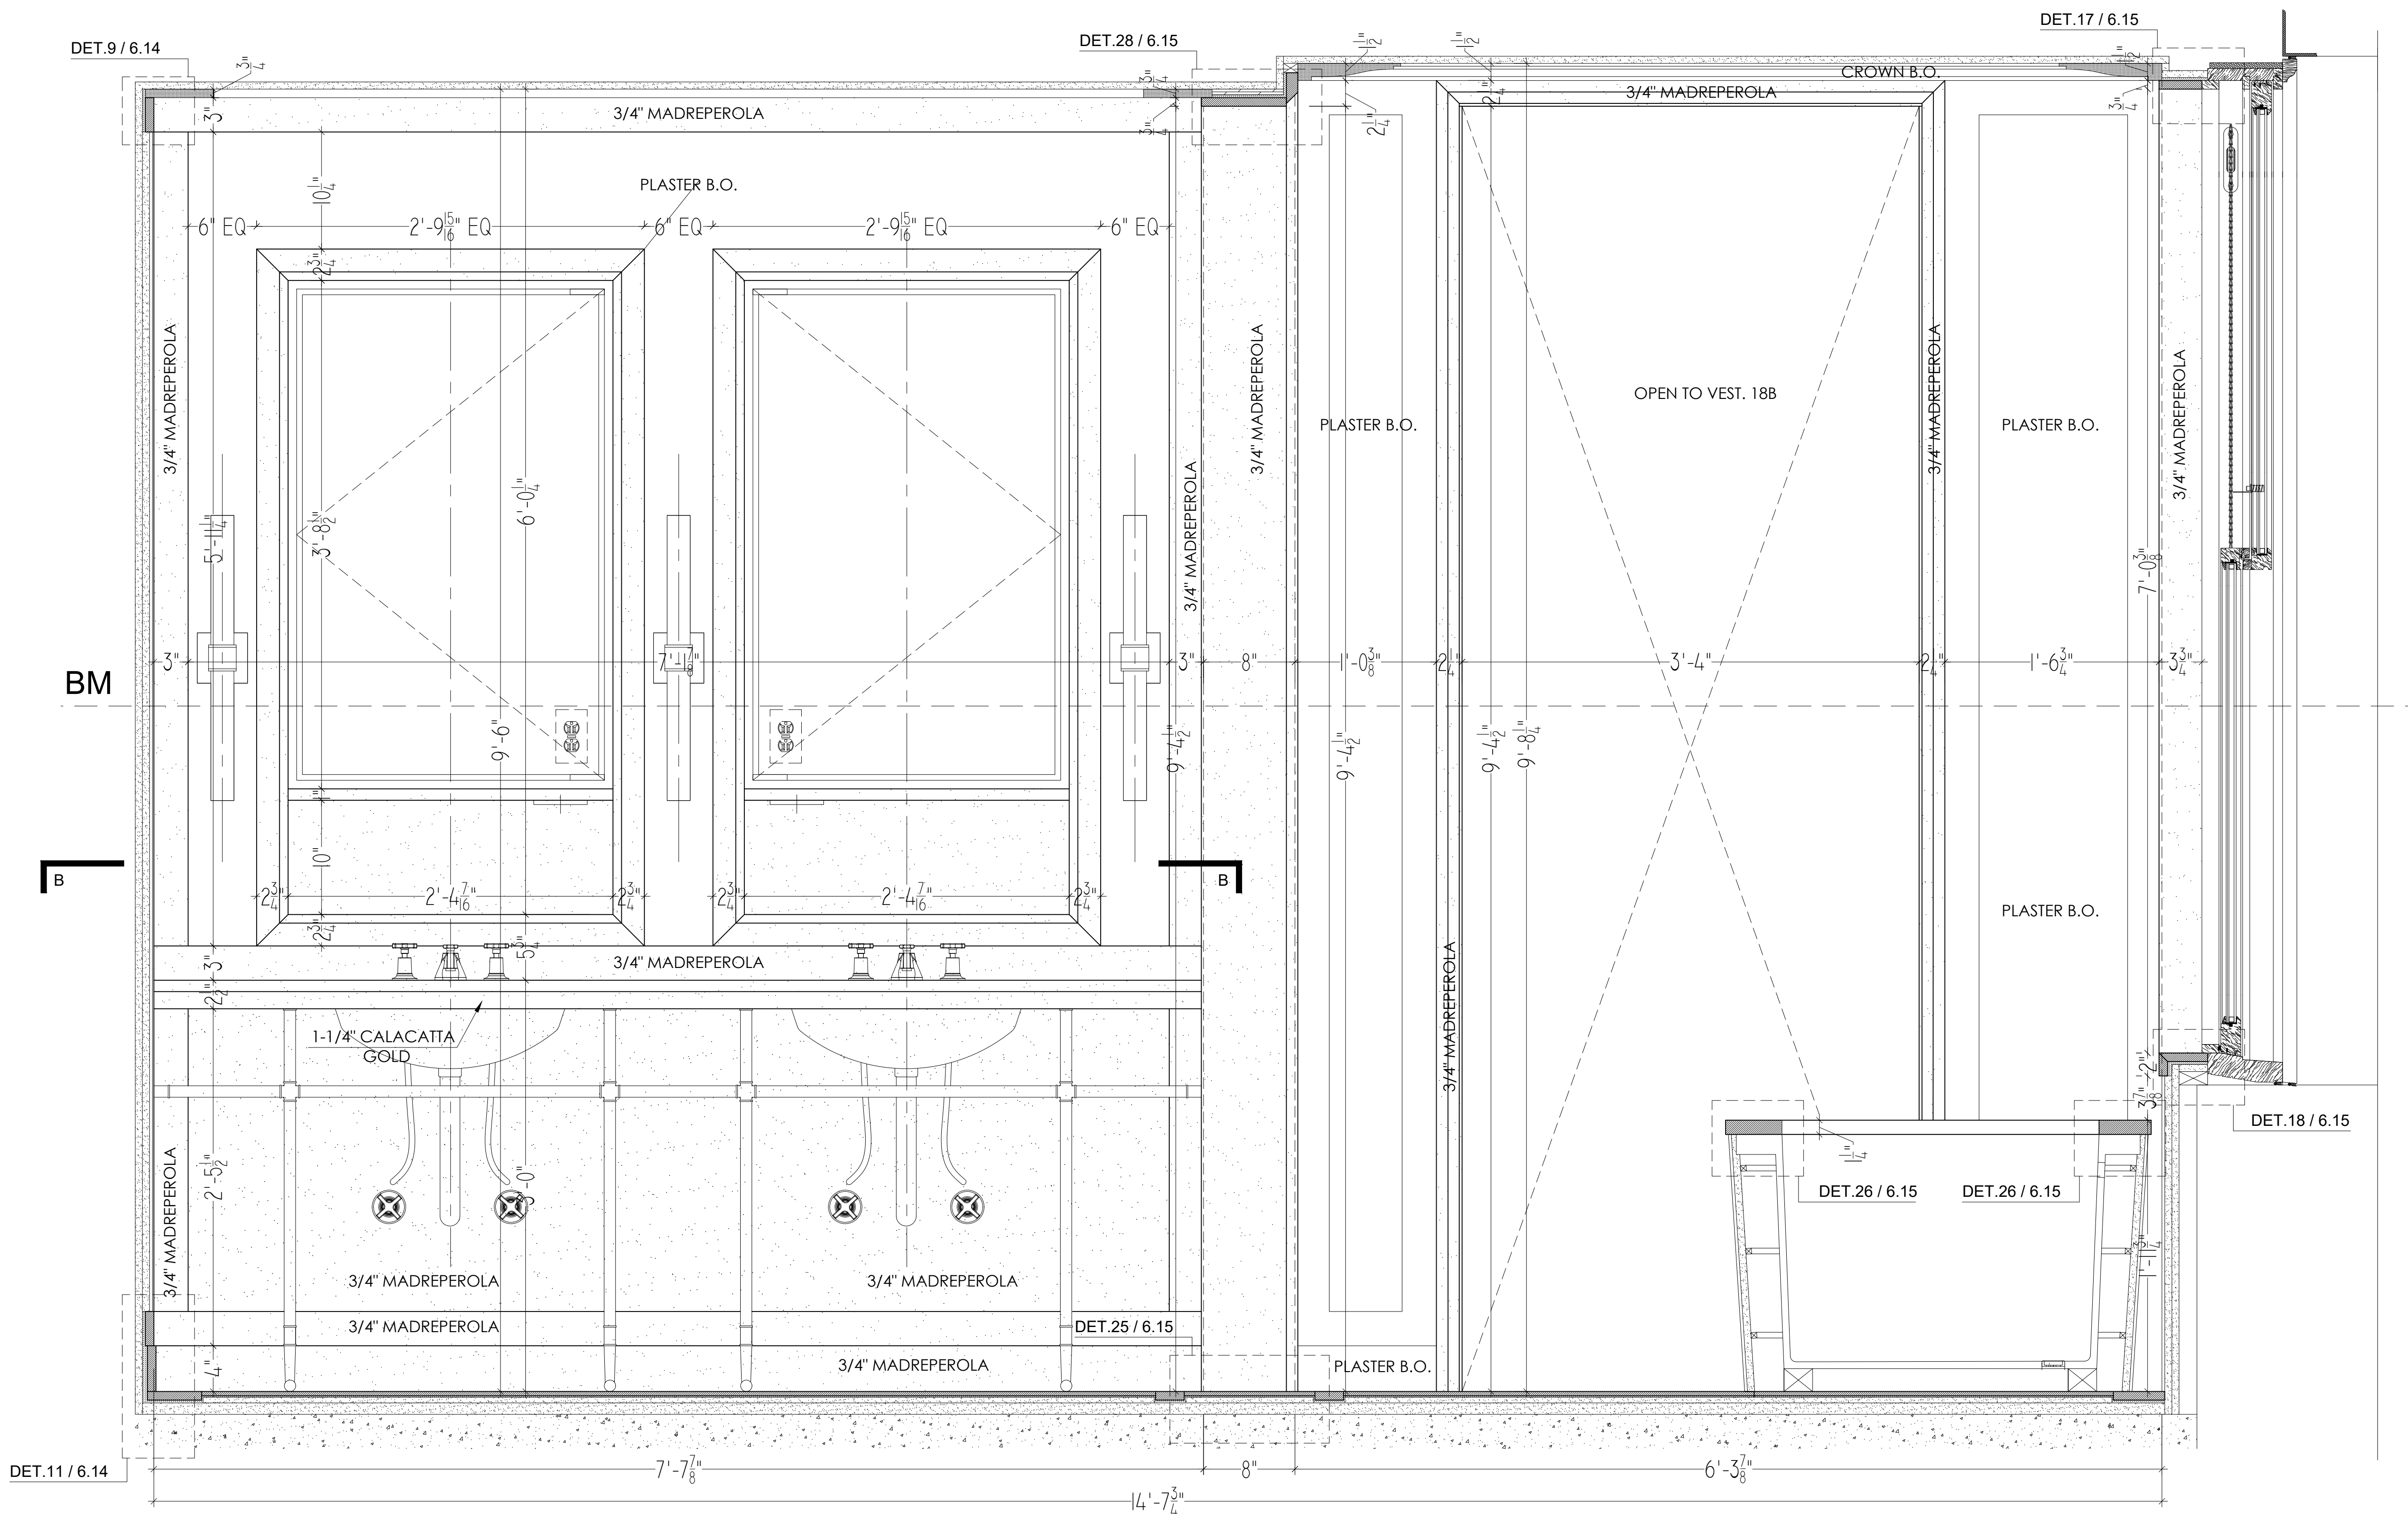


MASTER BATHROOM #18 - SECTION A- A

Scale: 1-1/2" = 1'-0"

MASTER BATHROOM #18 - ELEVATION 2

Scale: 1-1/2" = 1'-0"


MP = MADRE PEROLA

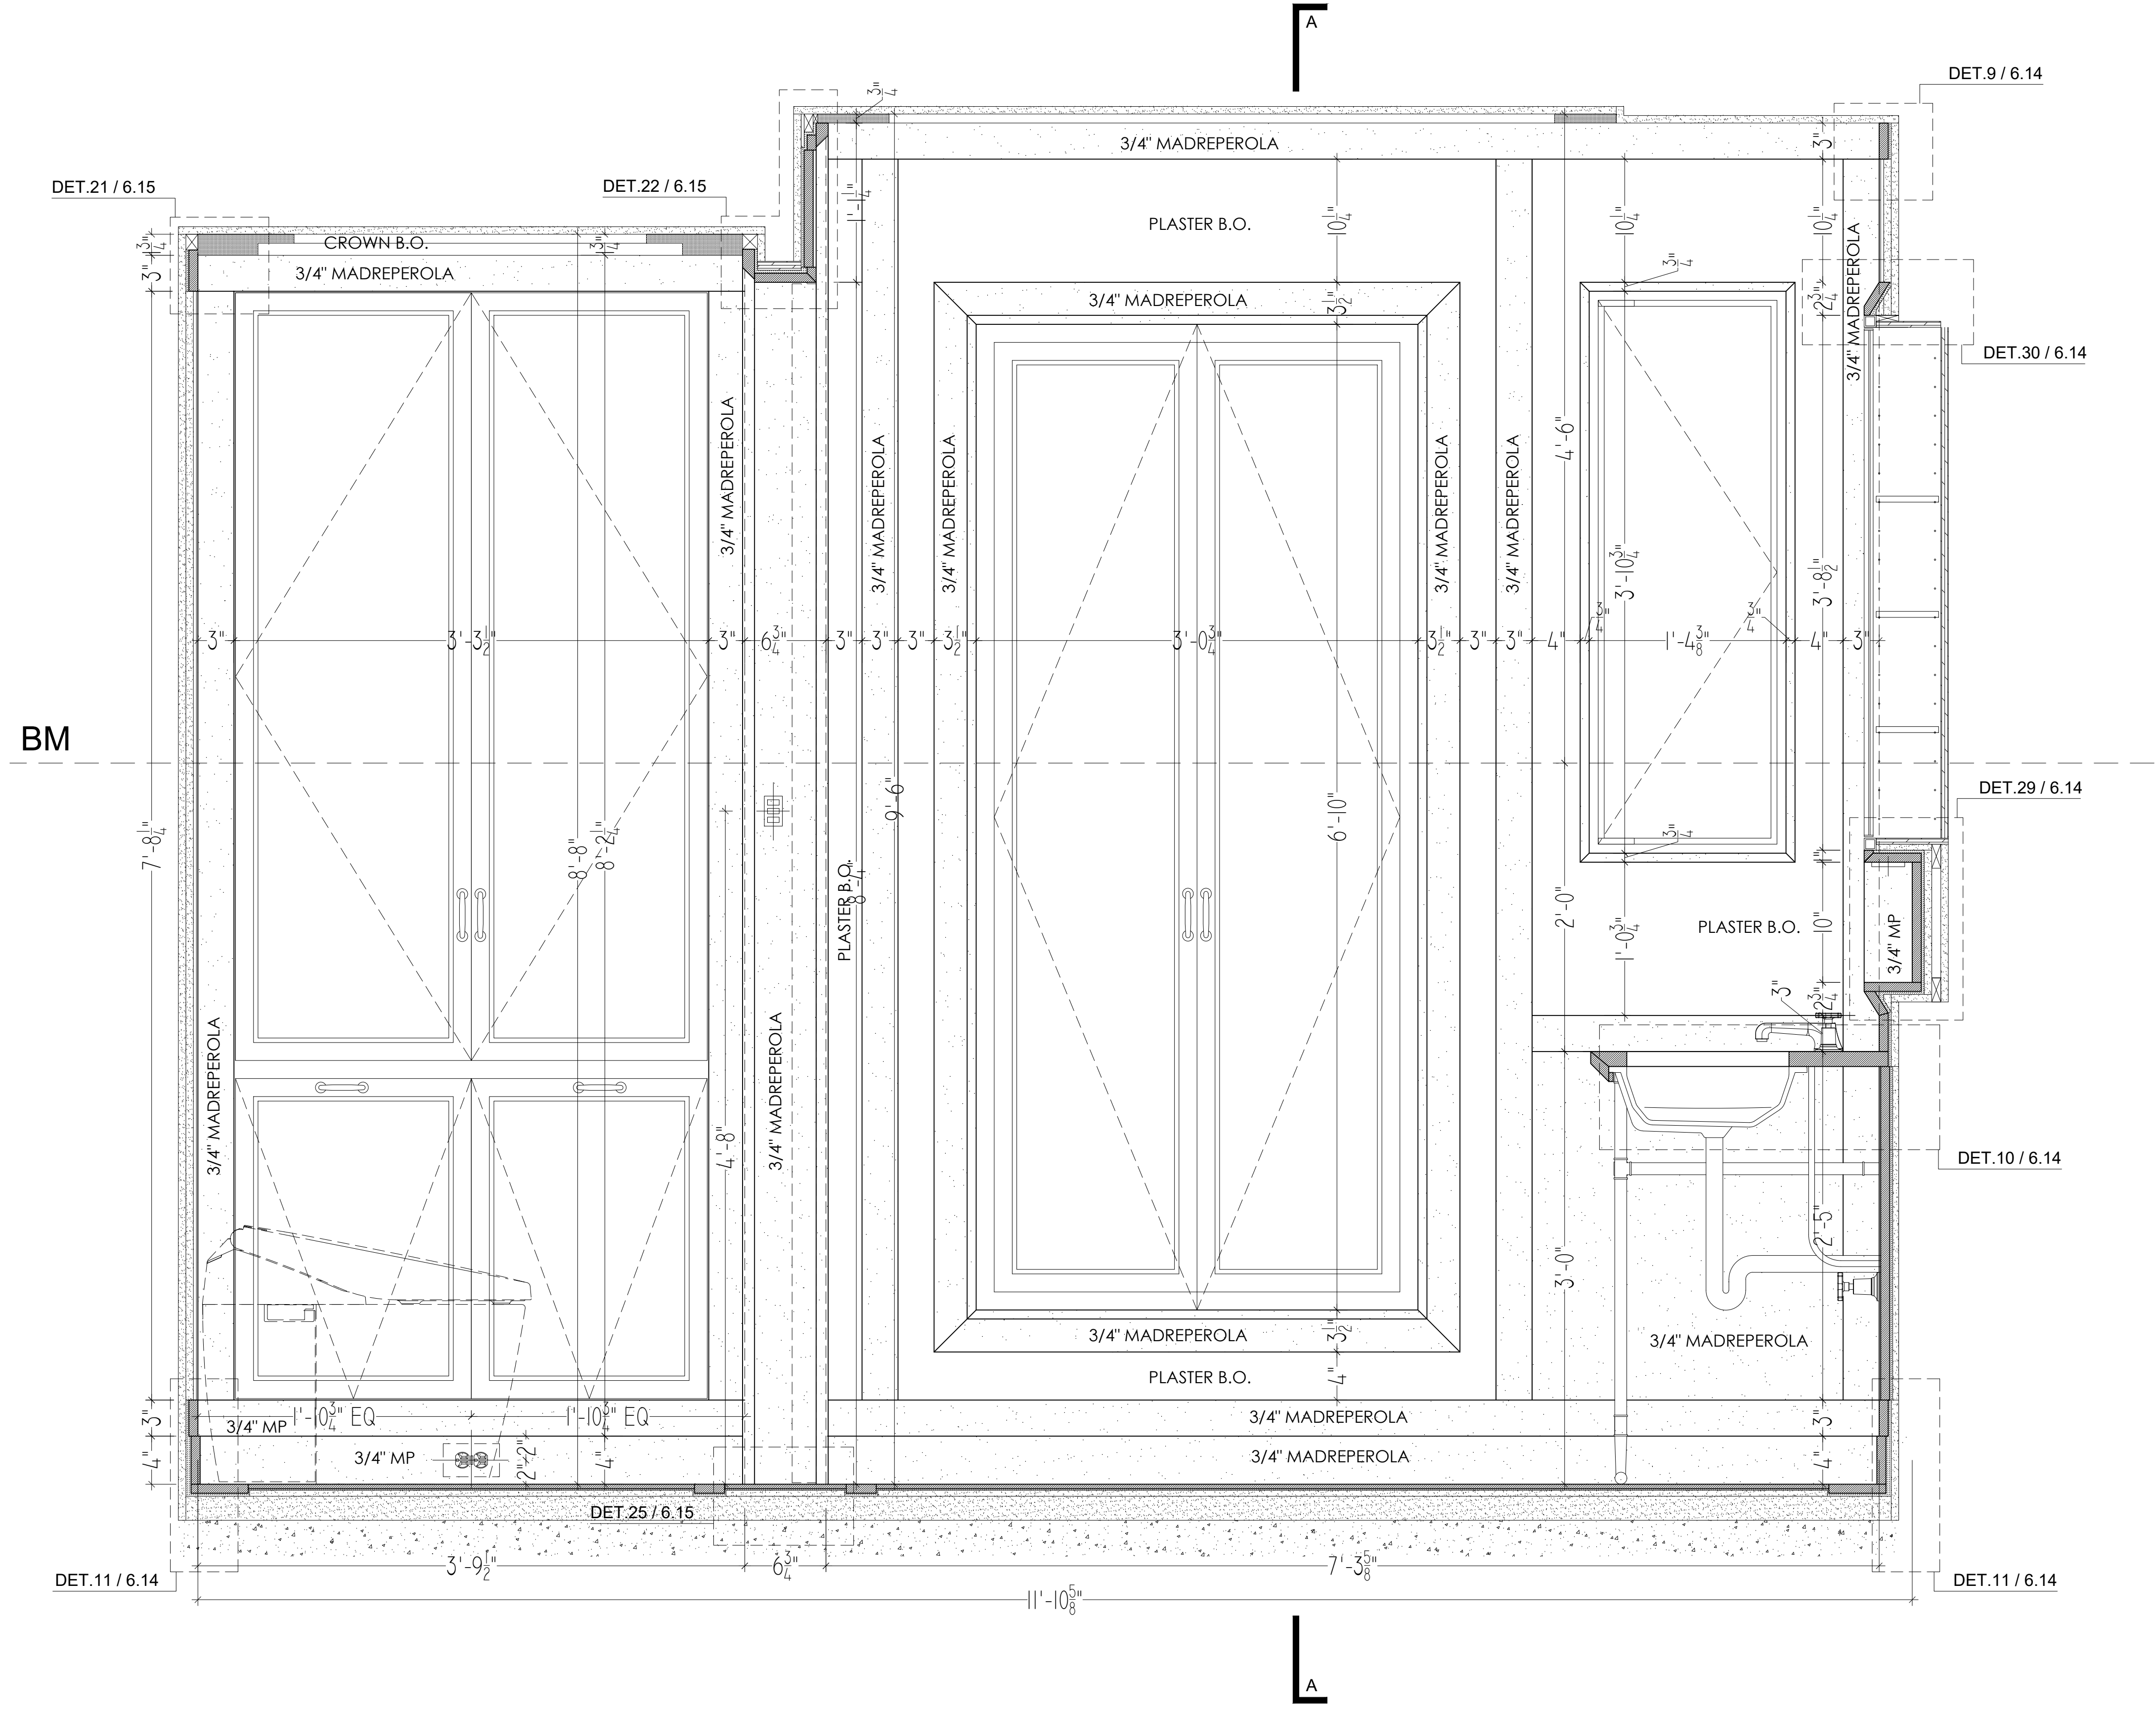

MASTER BATHROOM #18 - ELEVATION 3

Scale: 1-1/2" = 1'-0"


MP = MADRE PEROLA

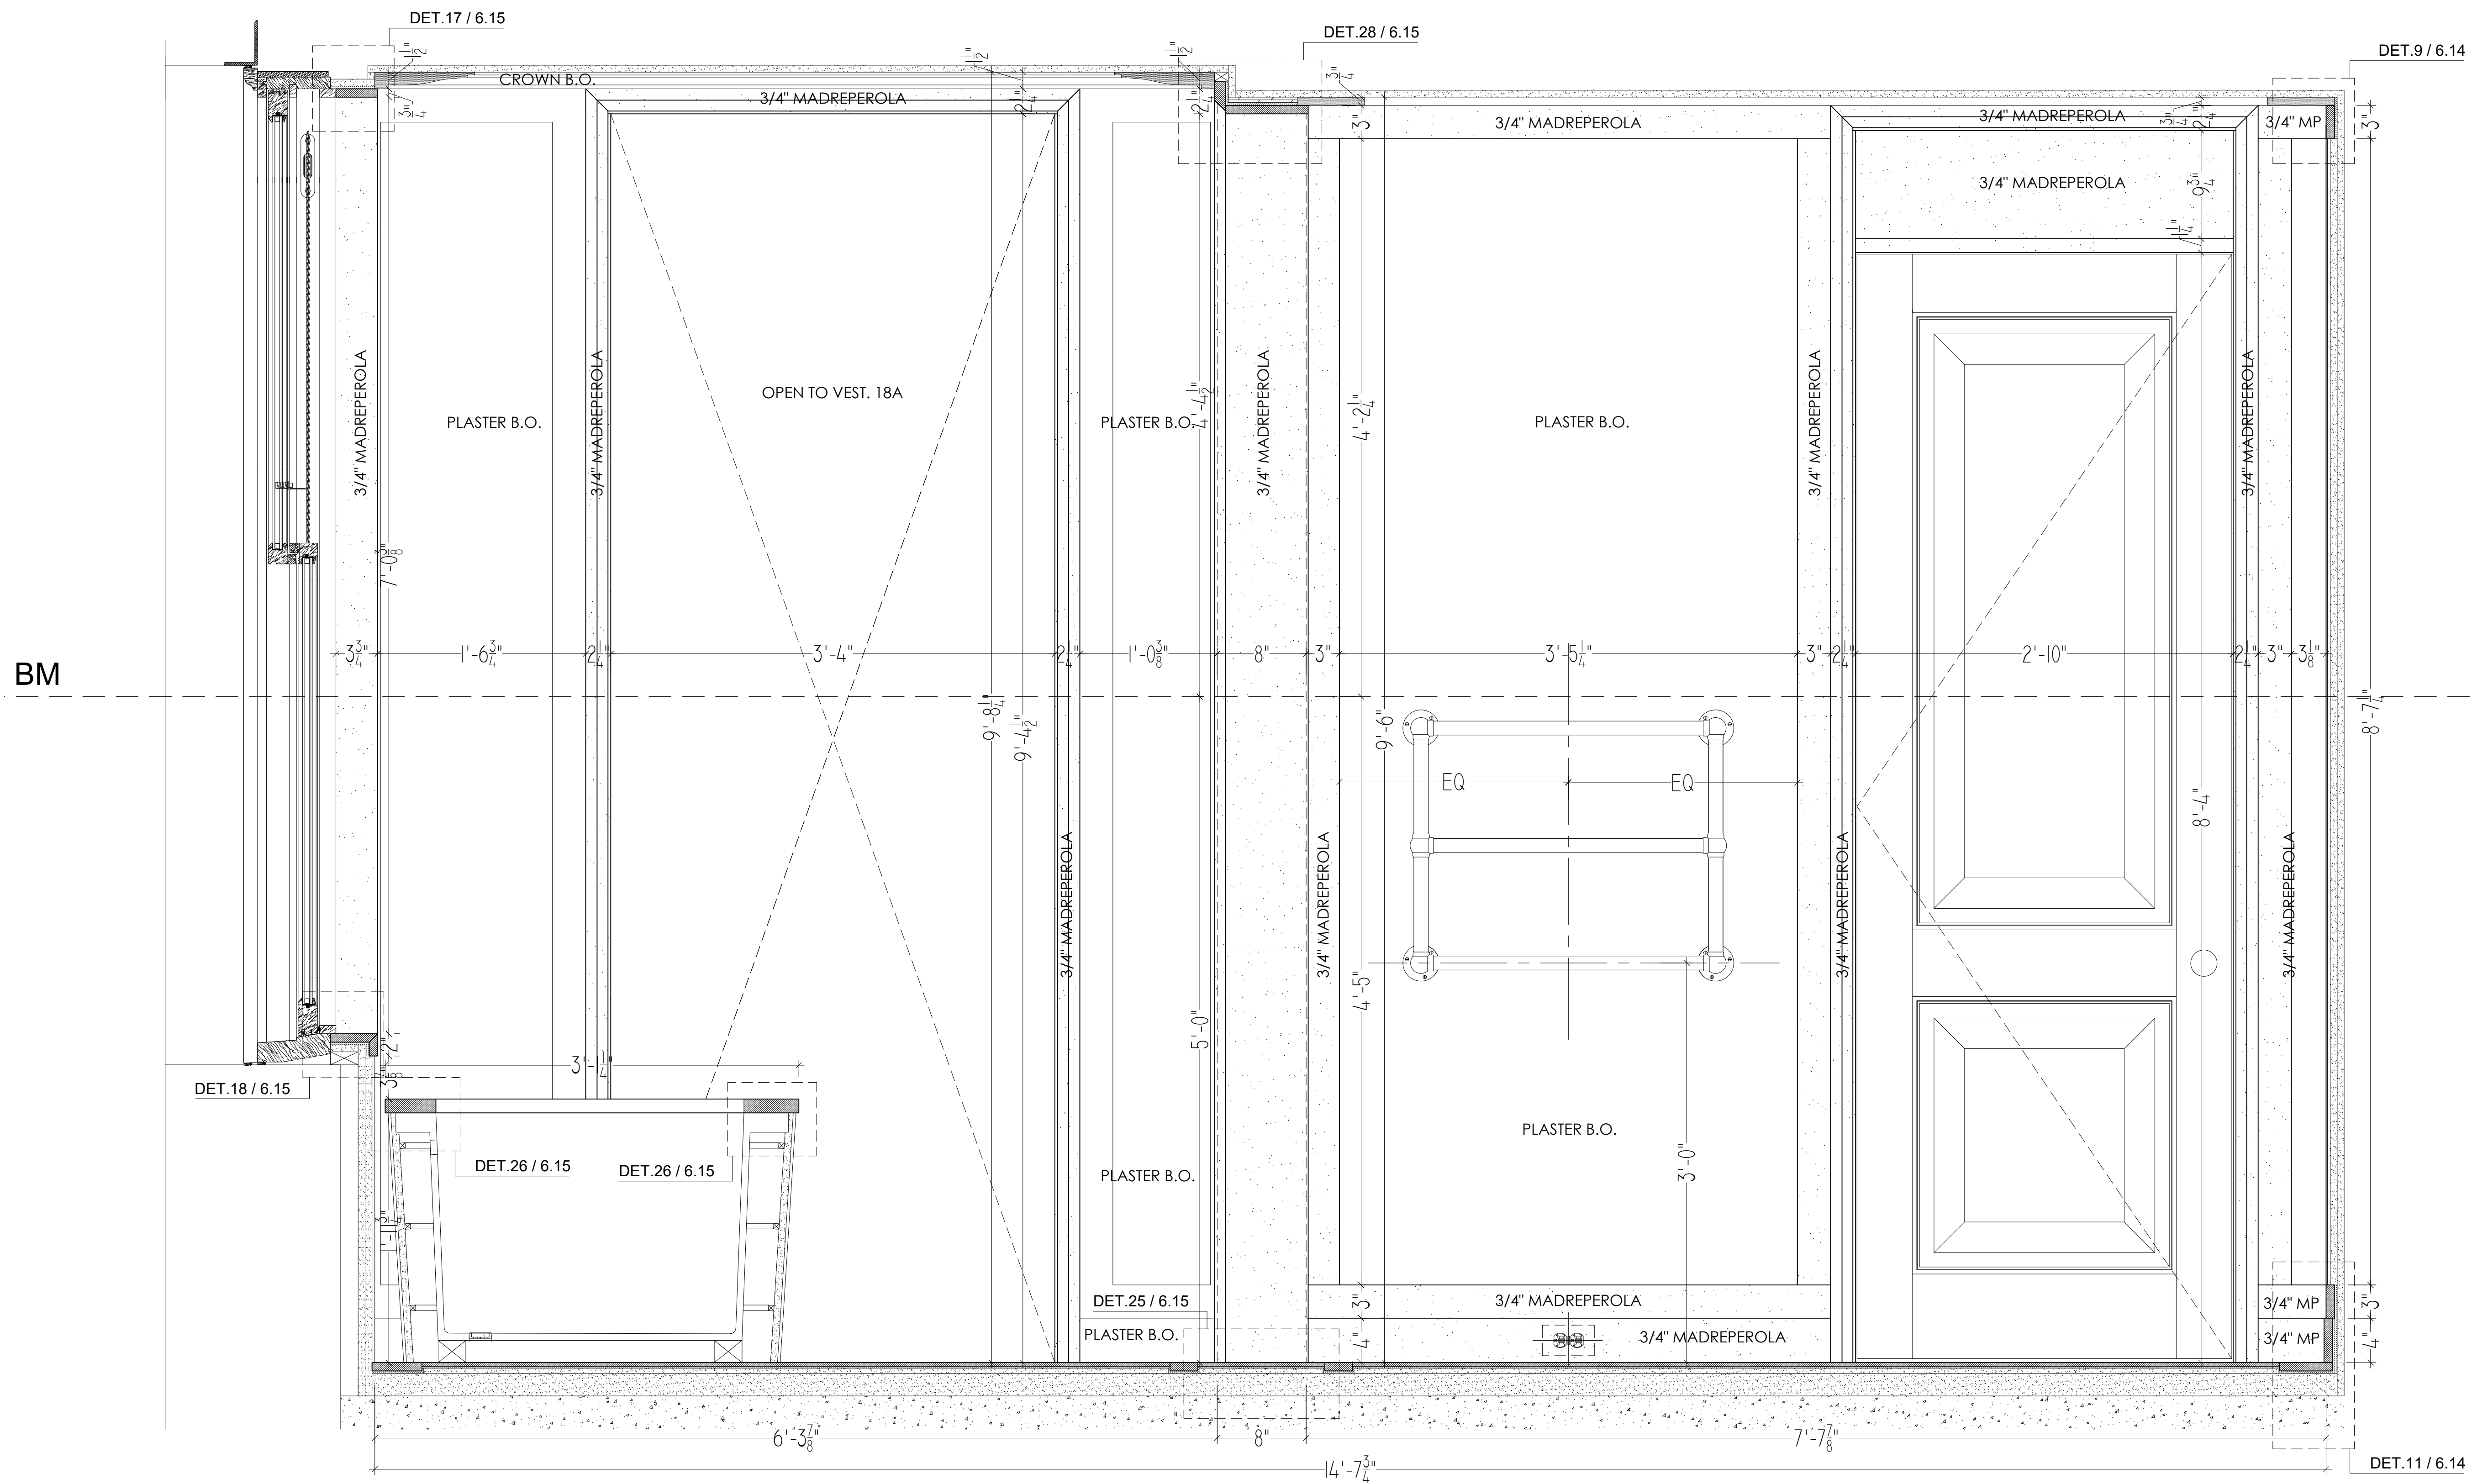

MASTER BATHROOM #18 - ELEVATION 4

Scale: 1-1/2" = 1'-0"


MP = MADRE PEROLA

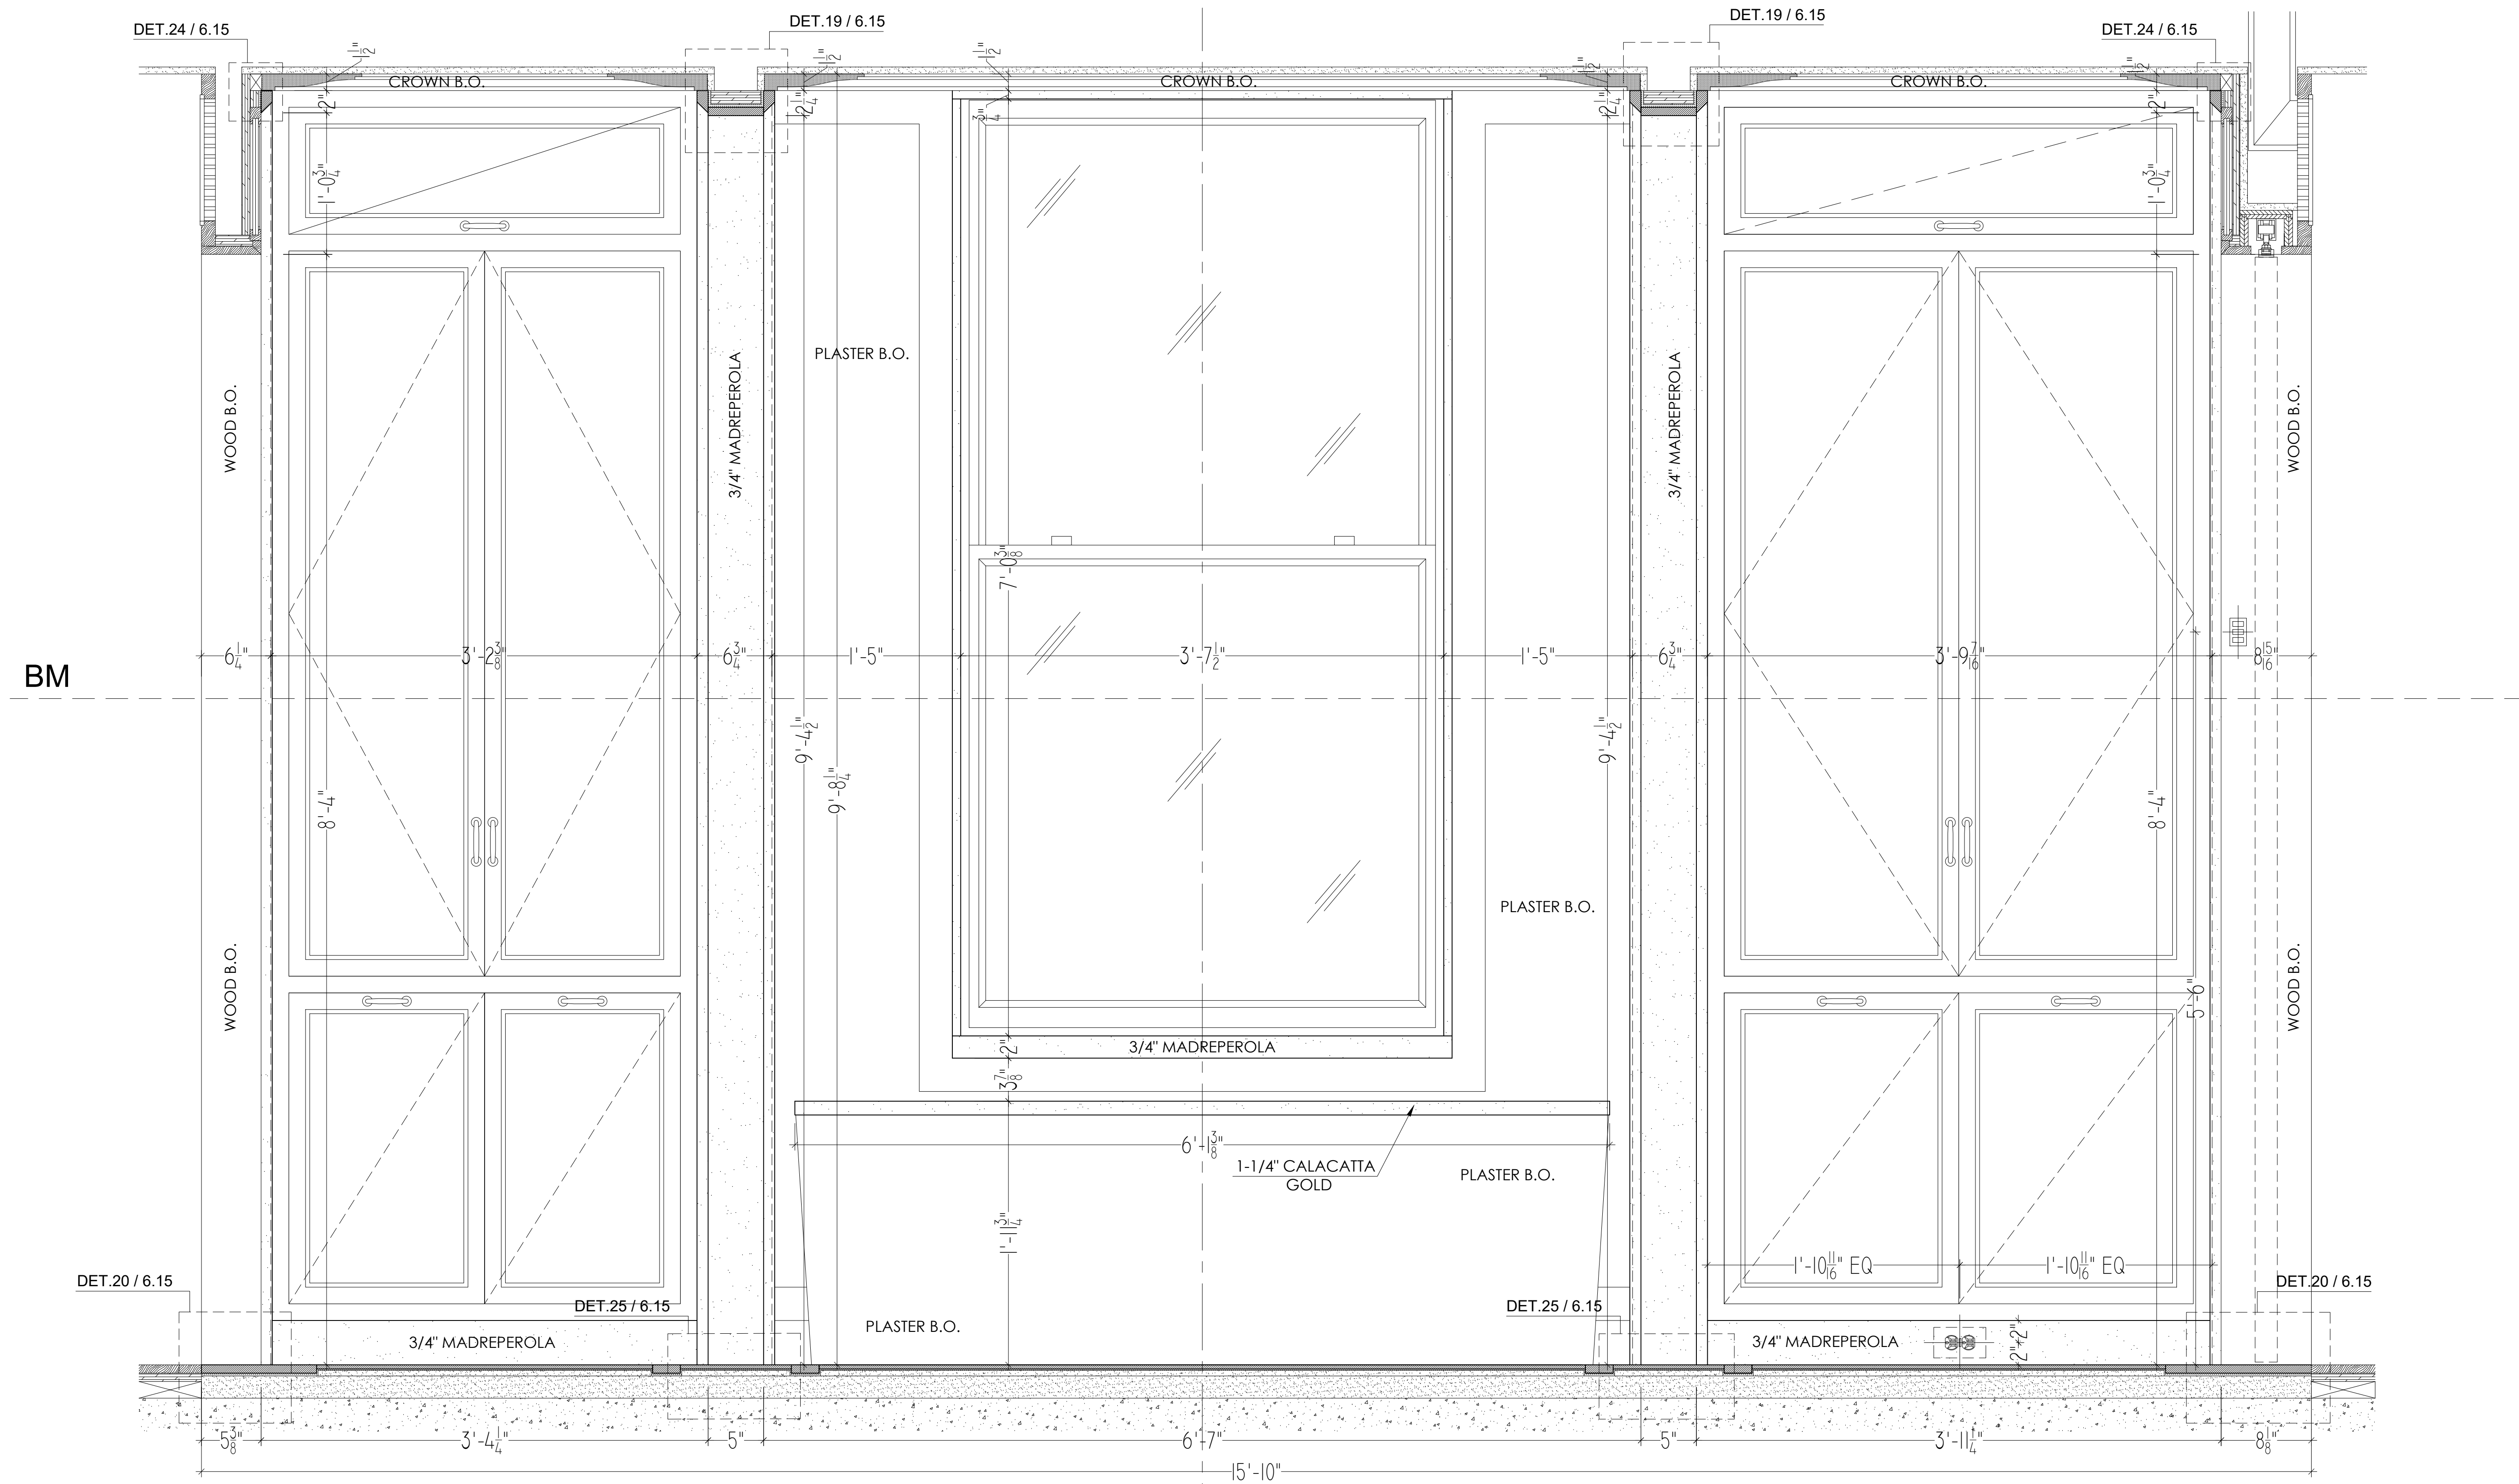

MASTER BATHROOM #18 - ELEVATION 5

Scale: 1-1/2" = 1'-0"

MP = MADRE PEROLA

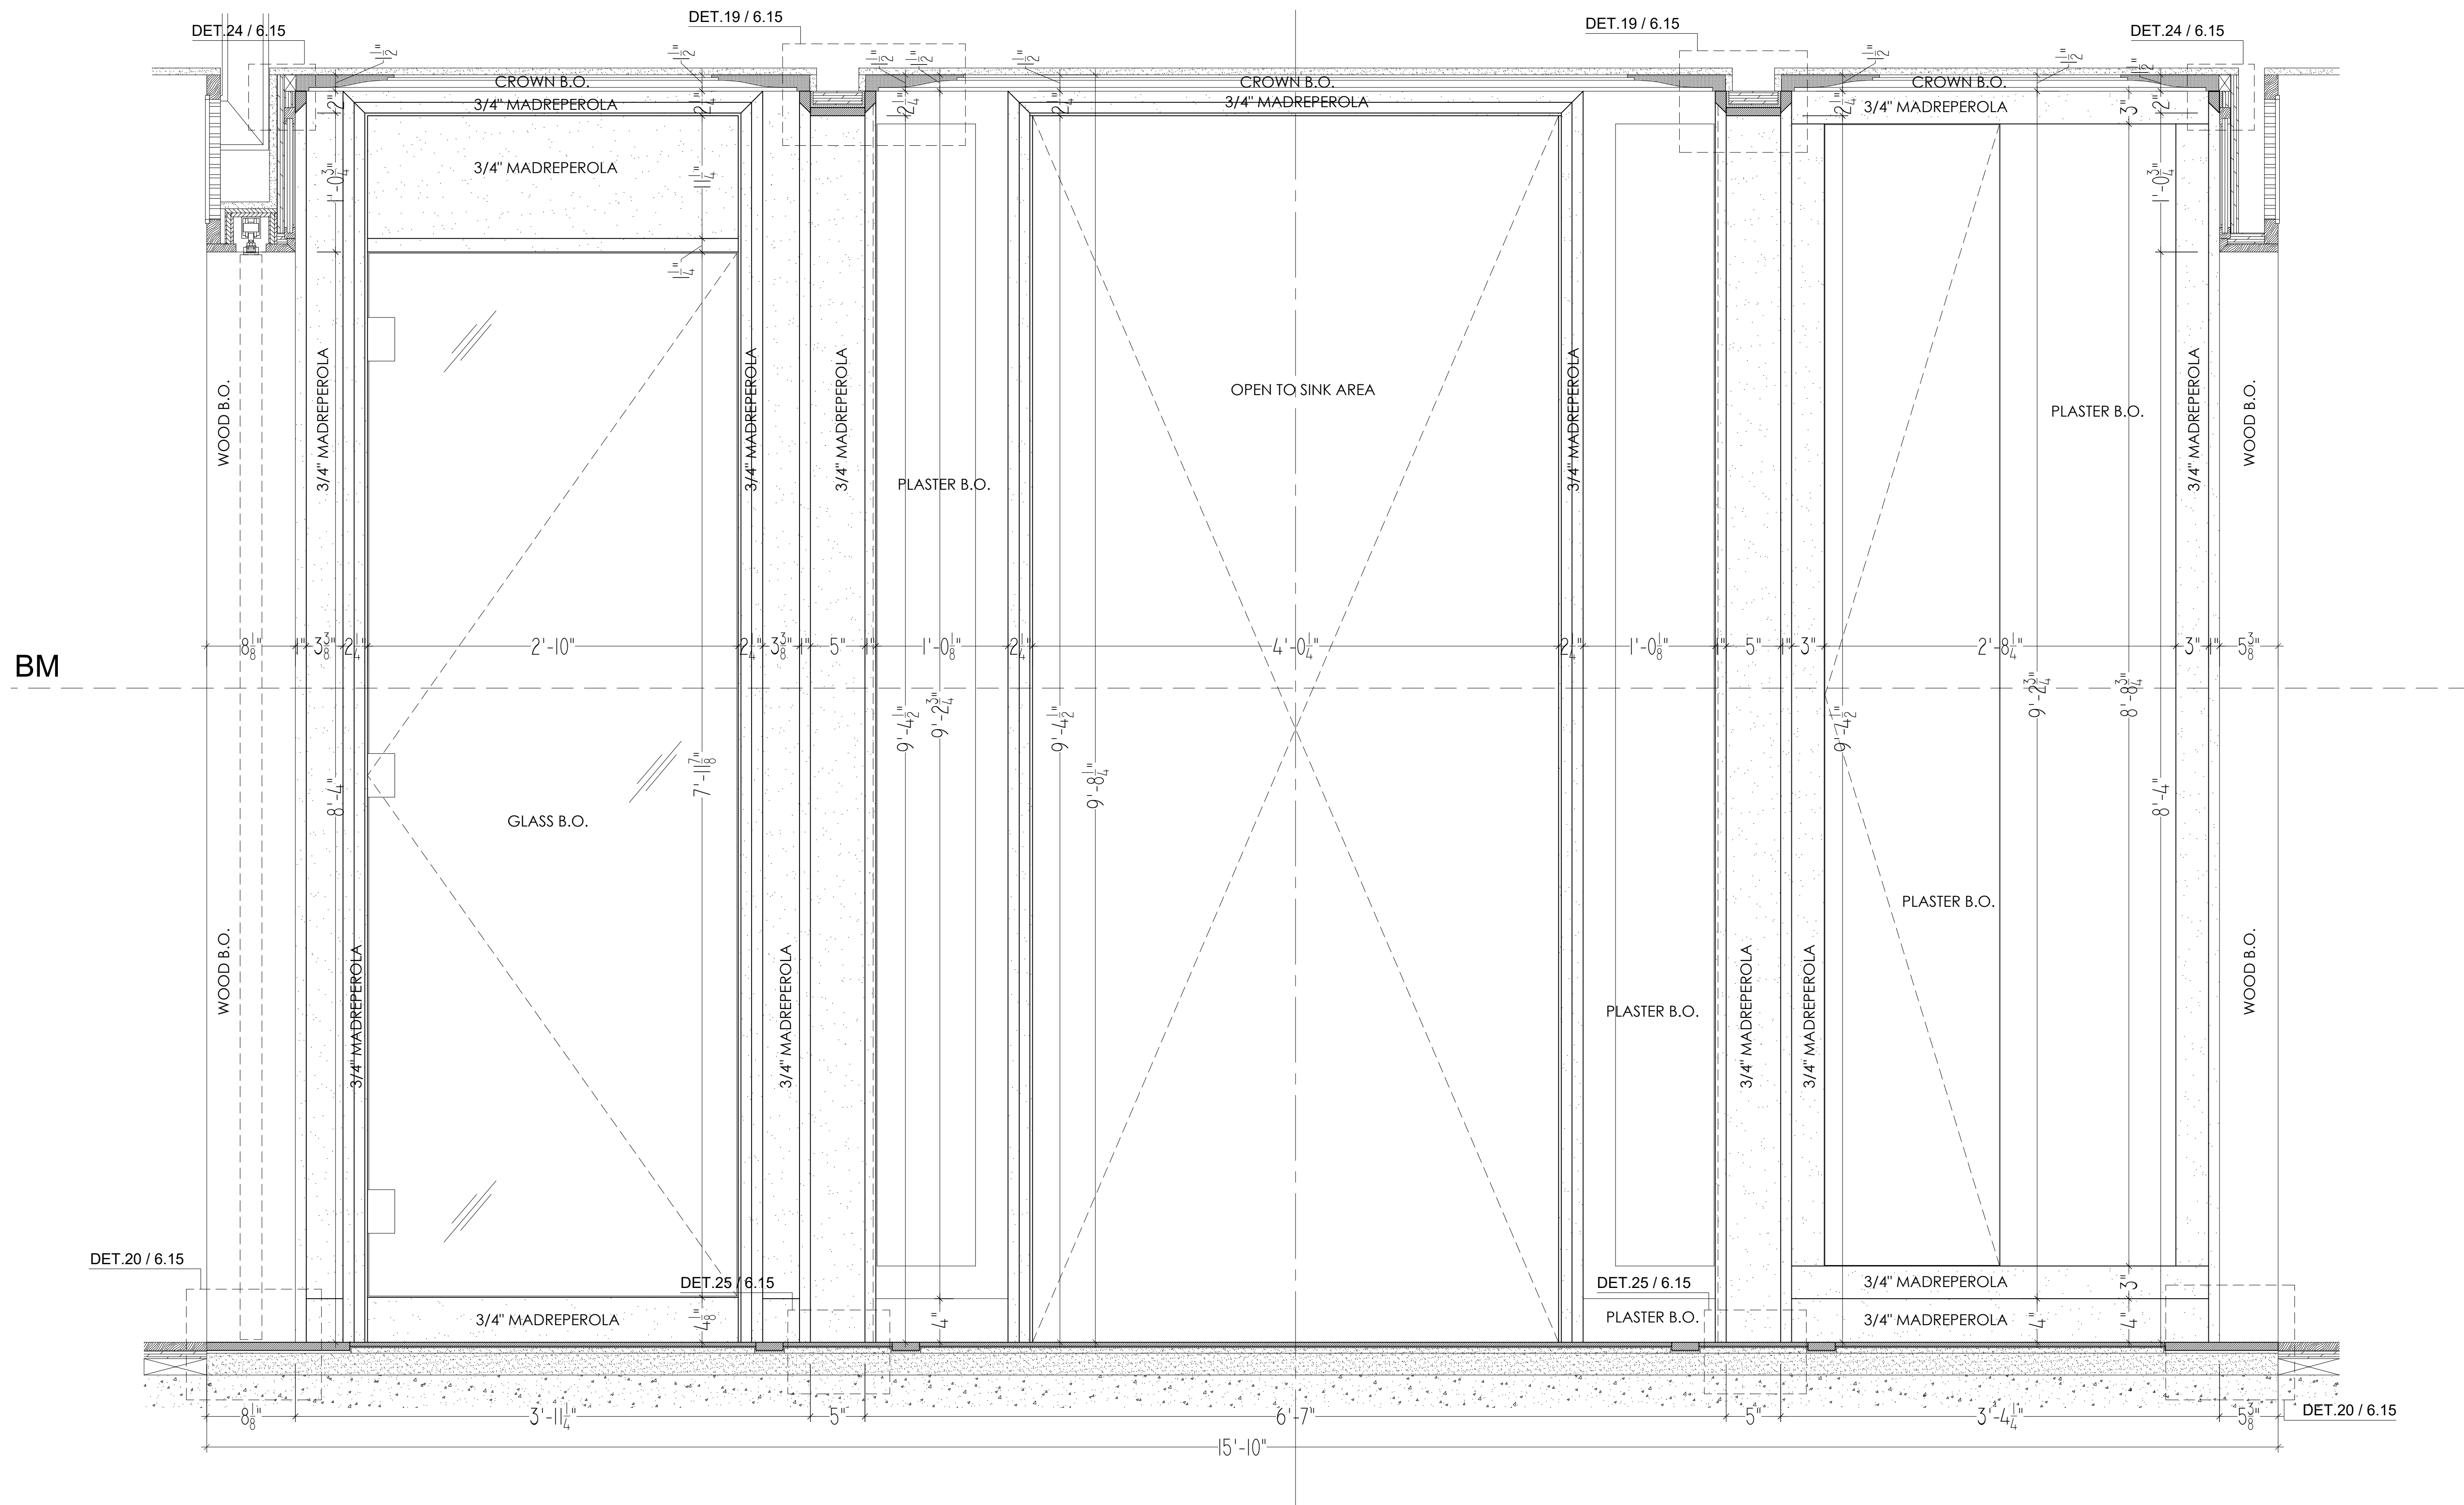

MASTER BATHROOM #18 - ELEVATION 6


Scale: 1-1/2" = 1'-0"

MP = MADRE PEROLA



Scale: 1-1/2" = 1'-0"


MP = MADRE PEROLA

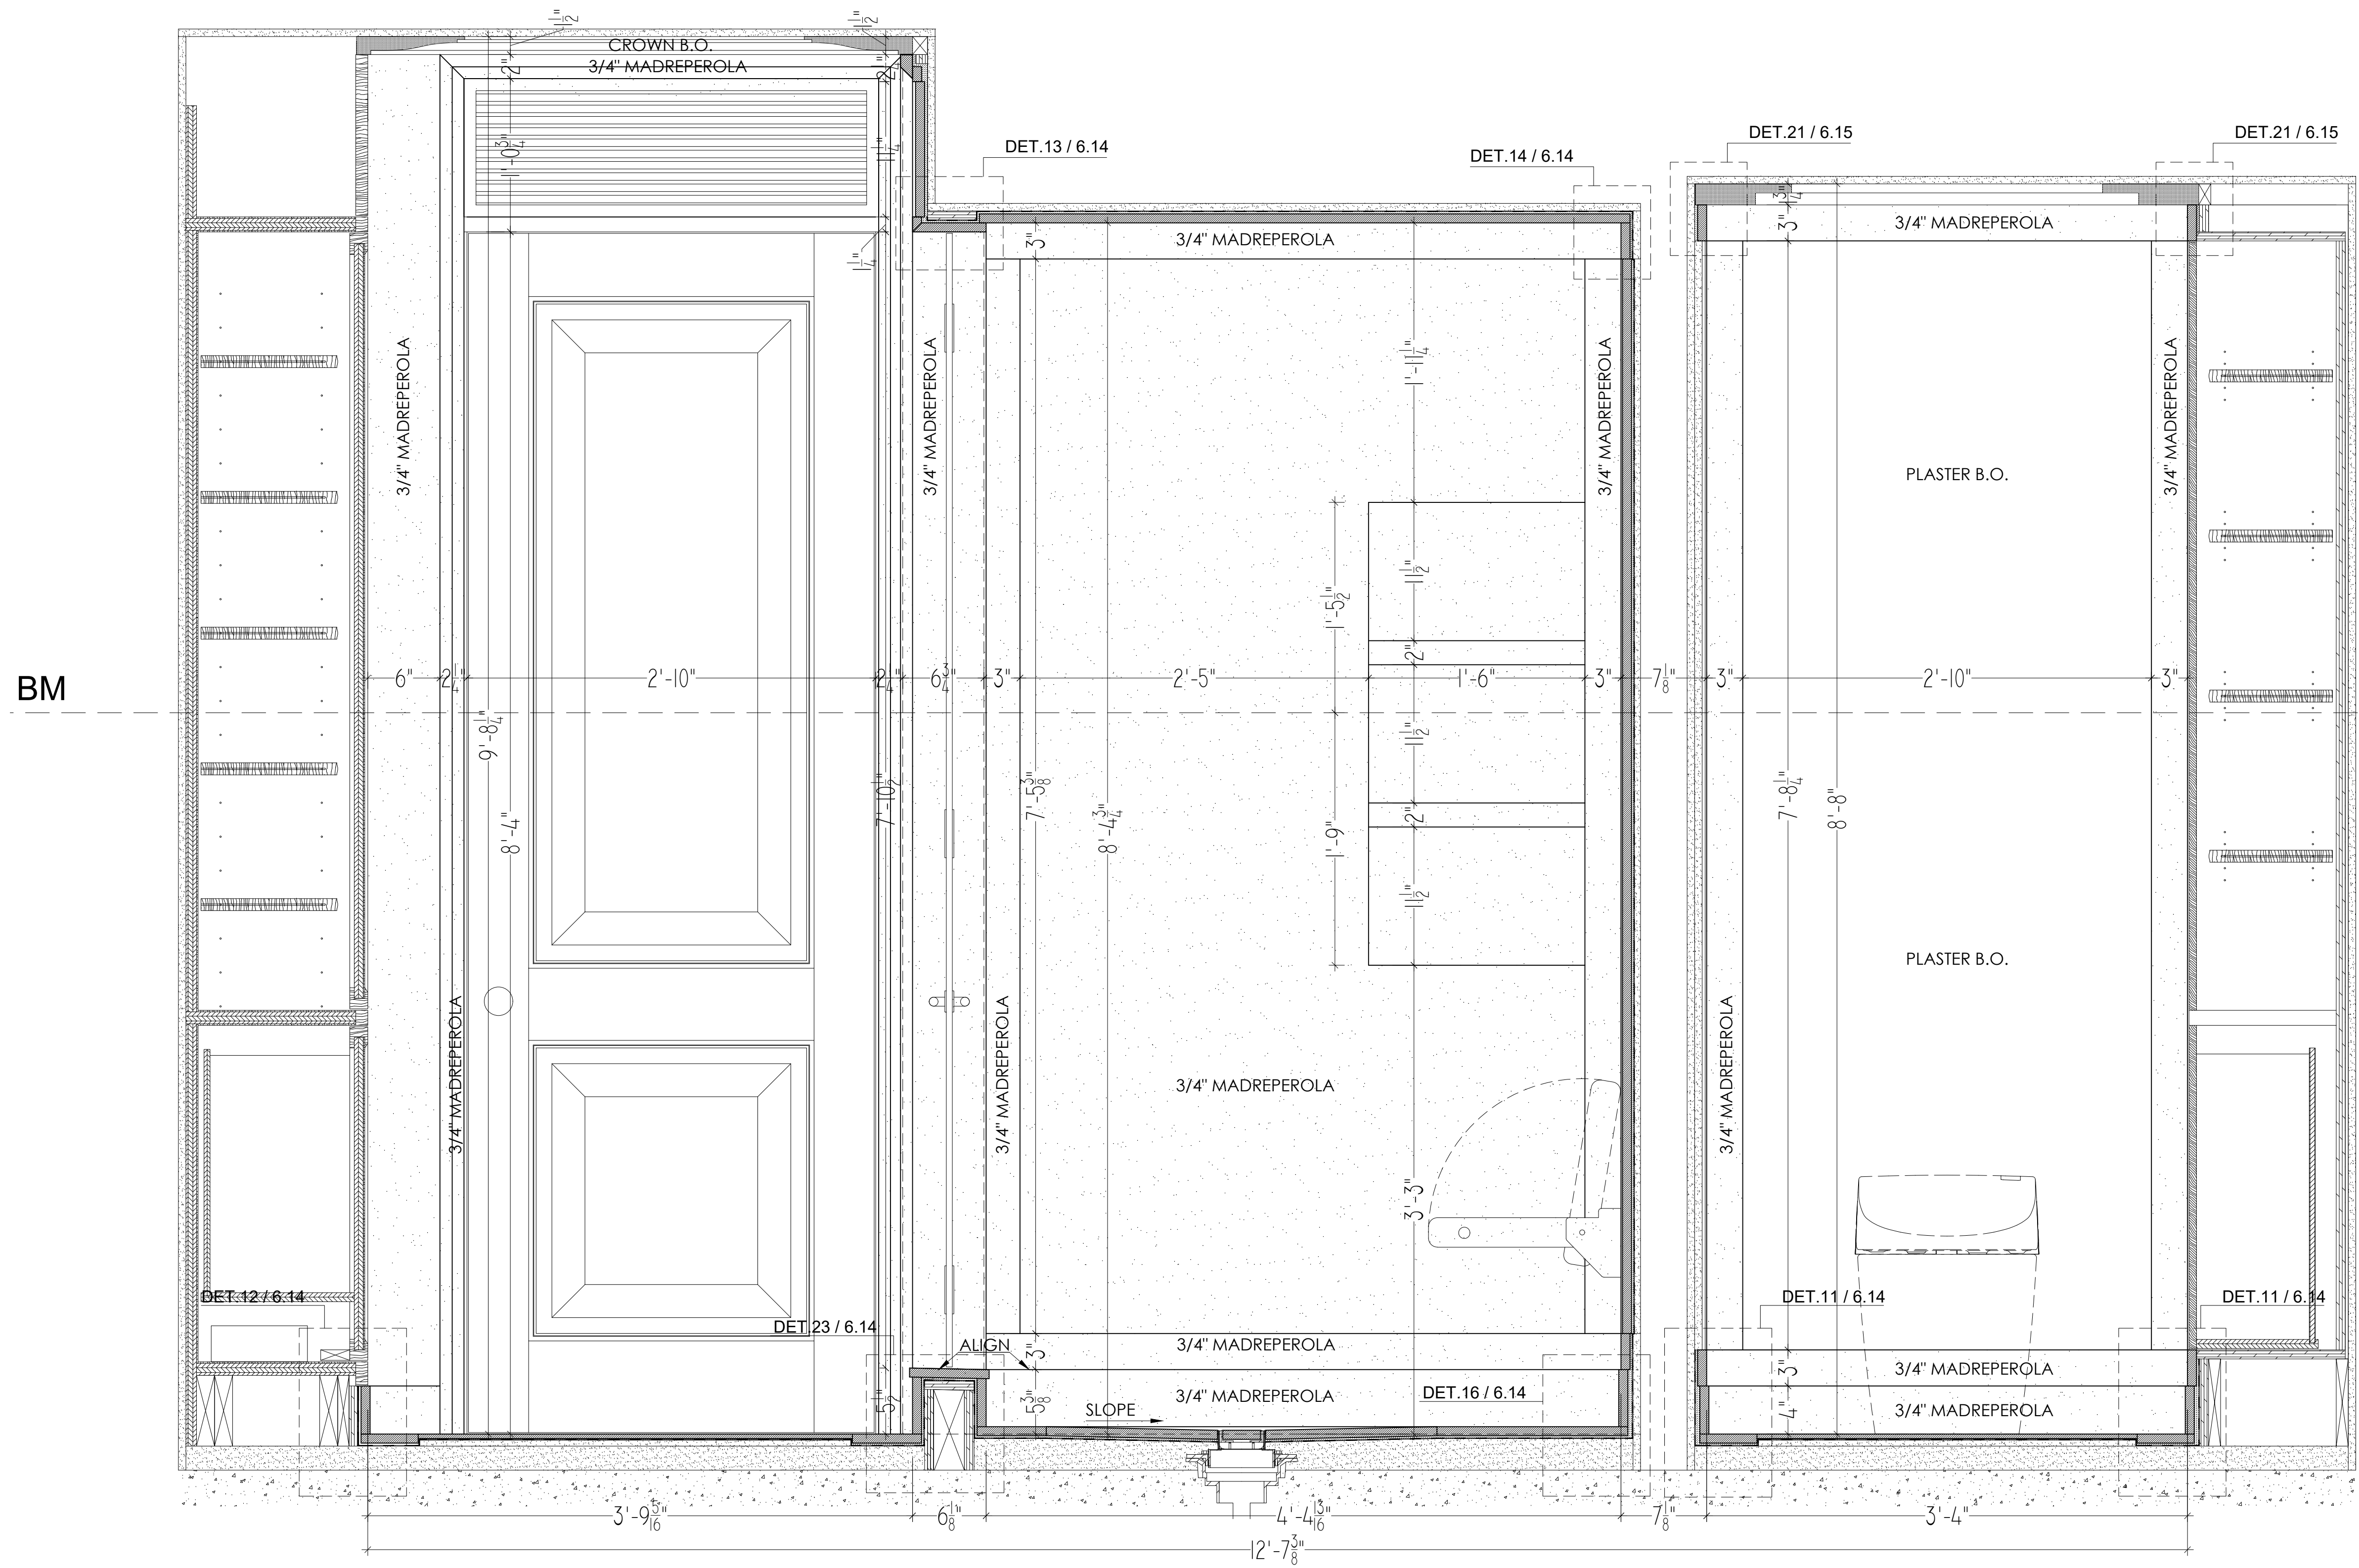

MASTER BATHROOM #18 - ELEVATION 8


Scale: 1-1/2" = 1'-0"

MP = MADRE PEROLA

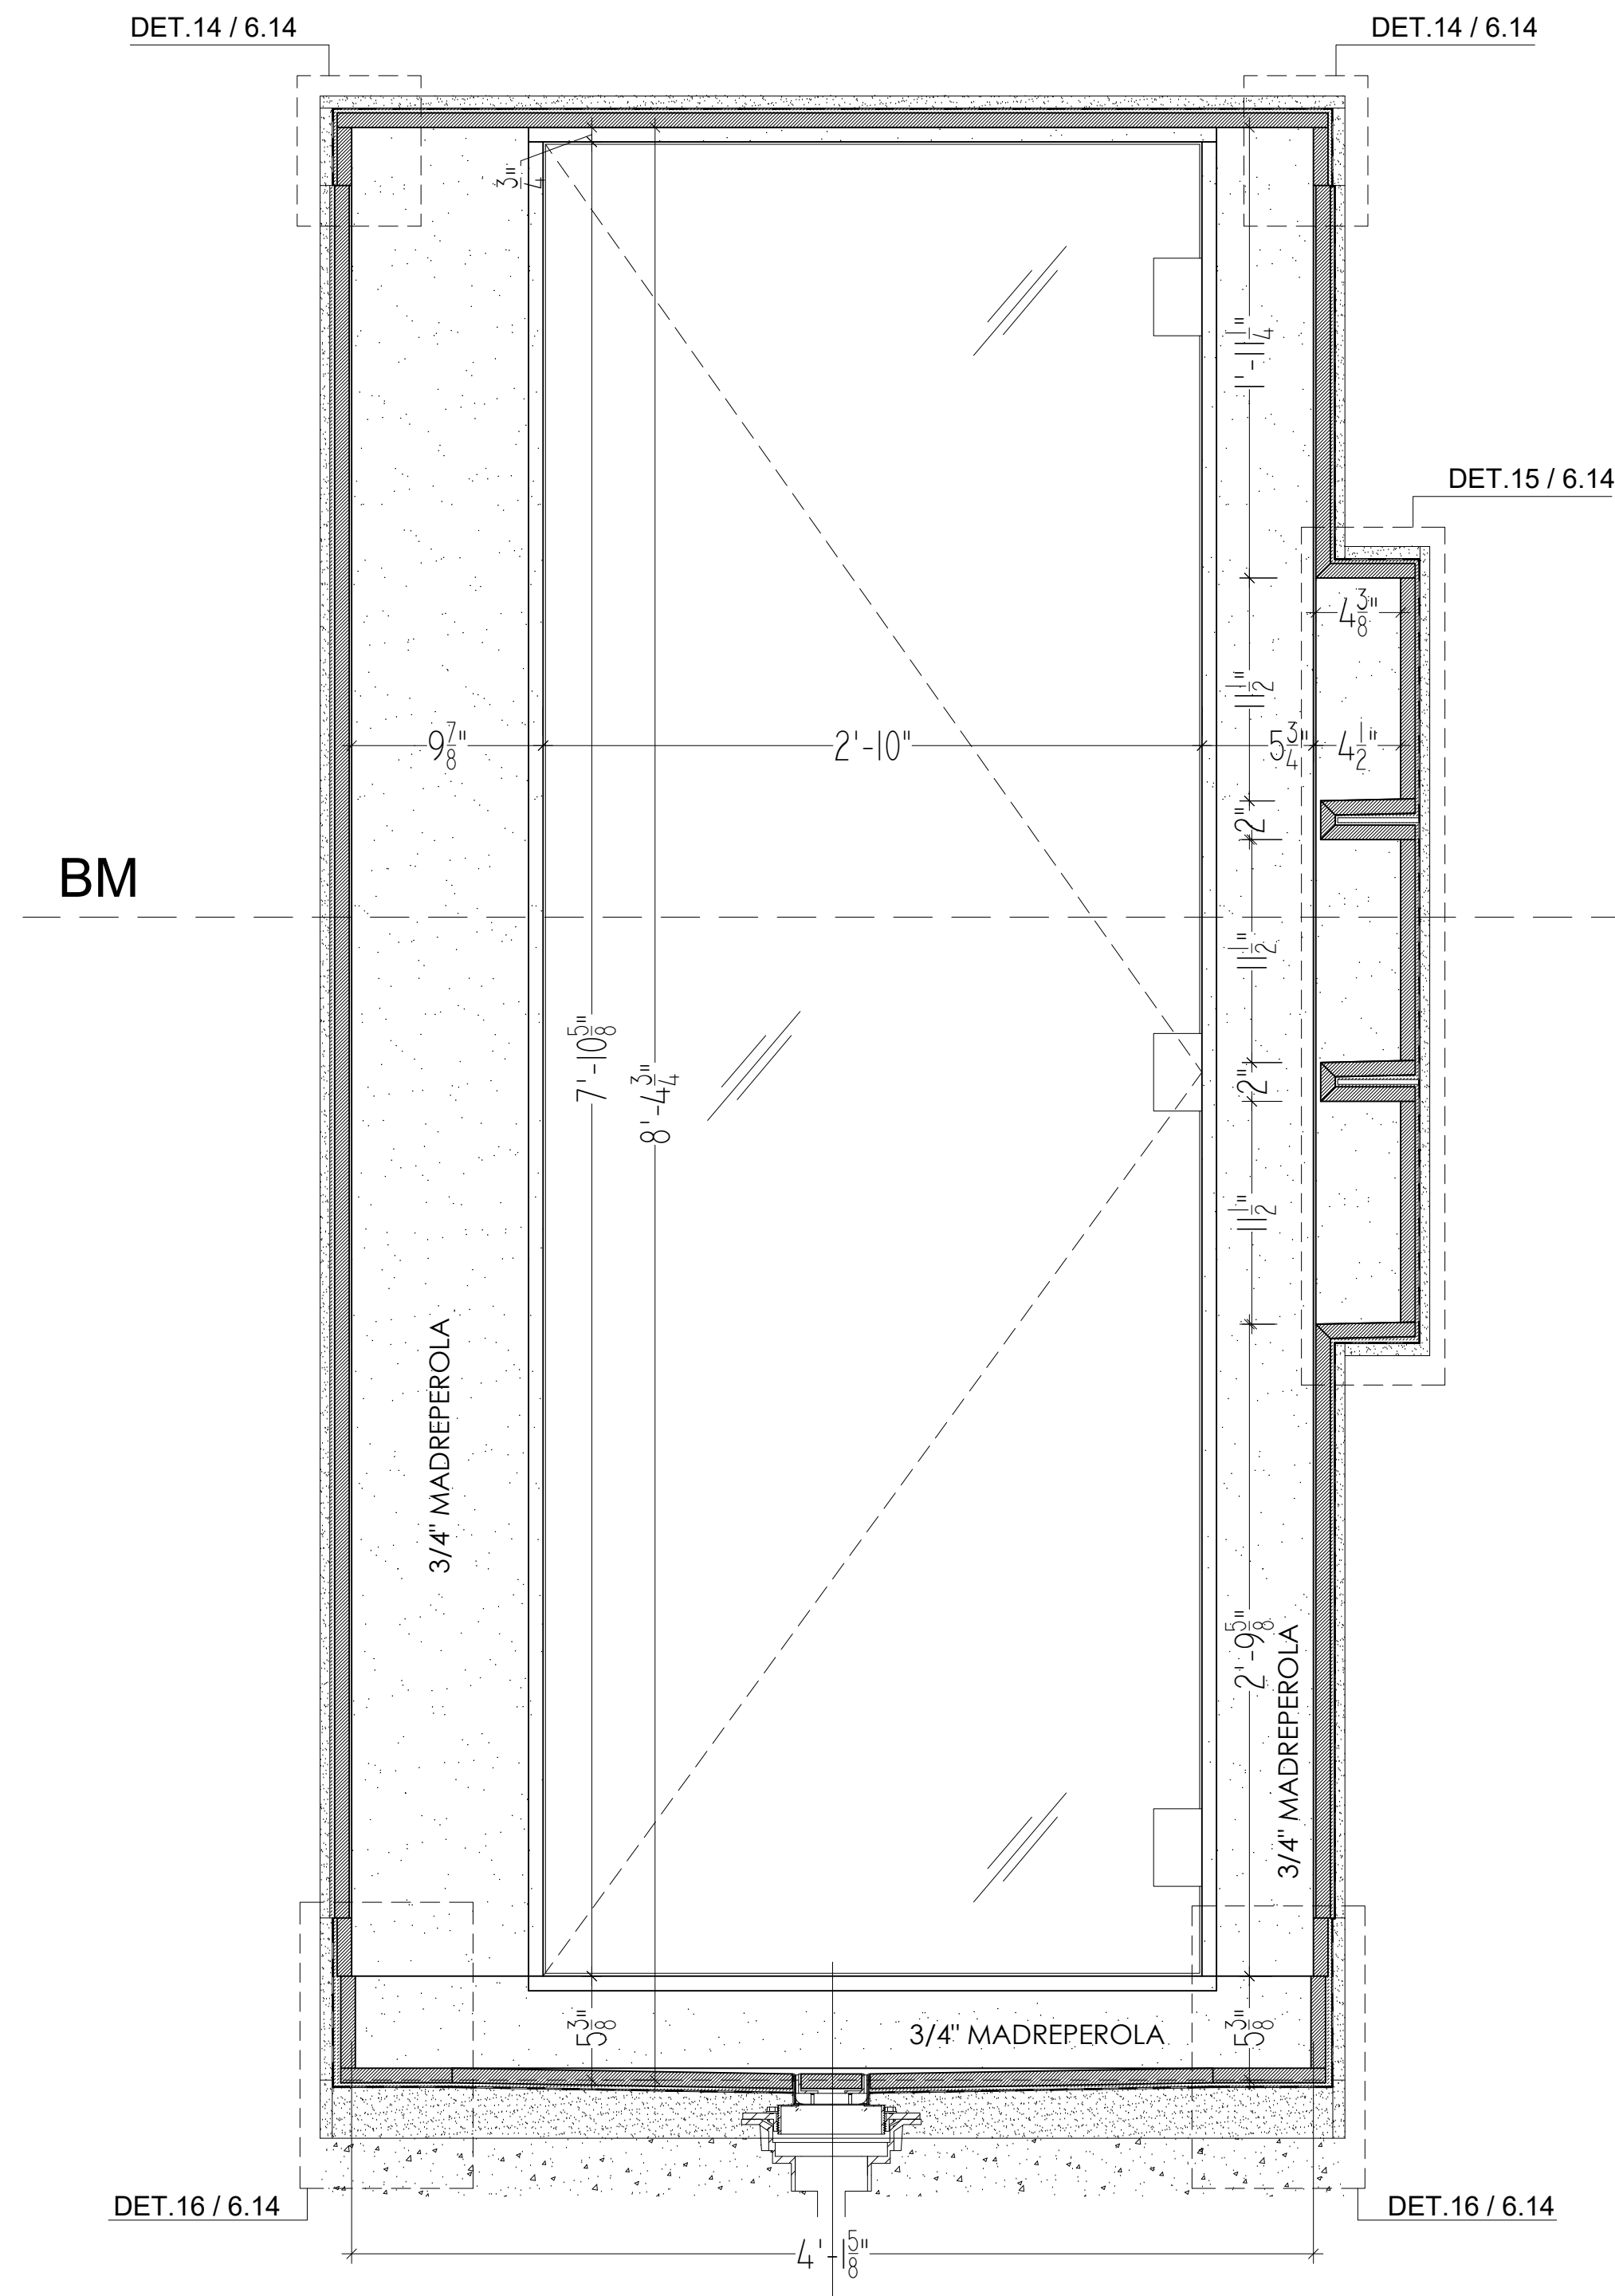

MASTER BATHROOM #18 - ELEVATION 9


Scale: 1-1/2" = 1'-0"

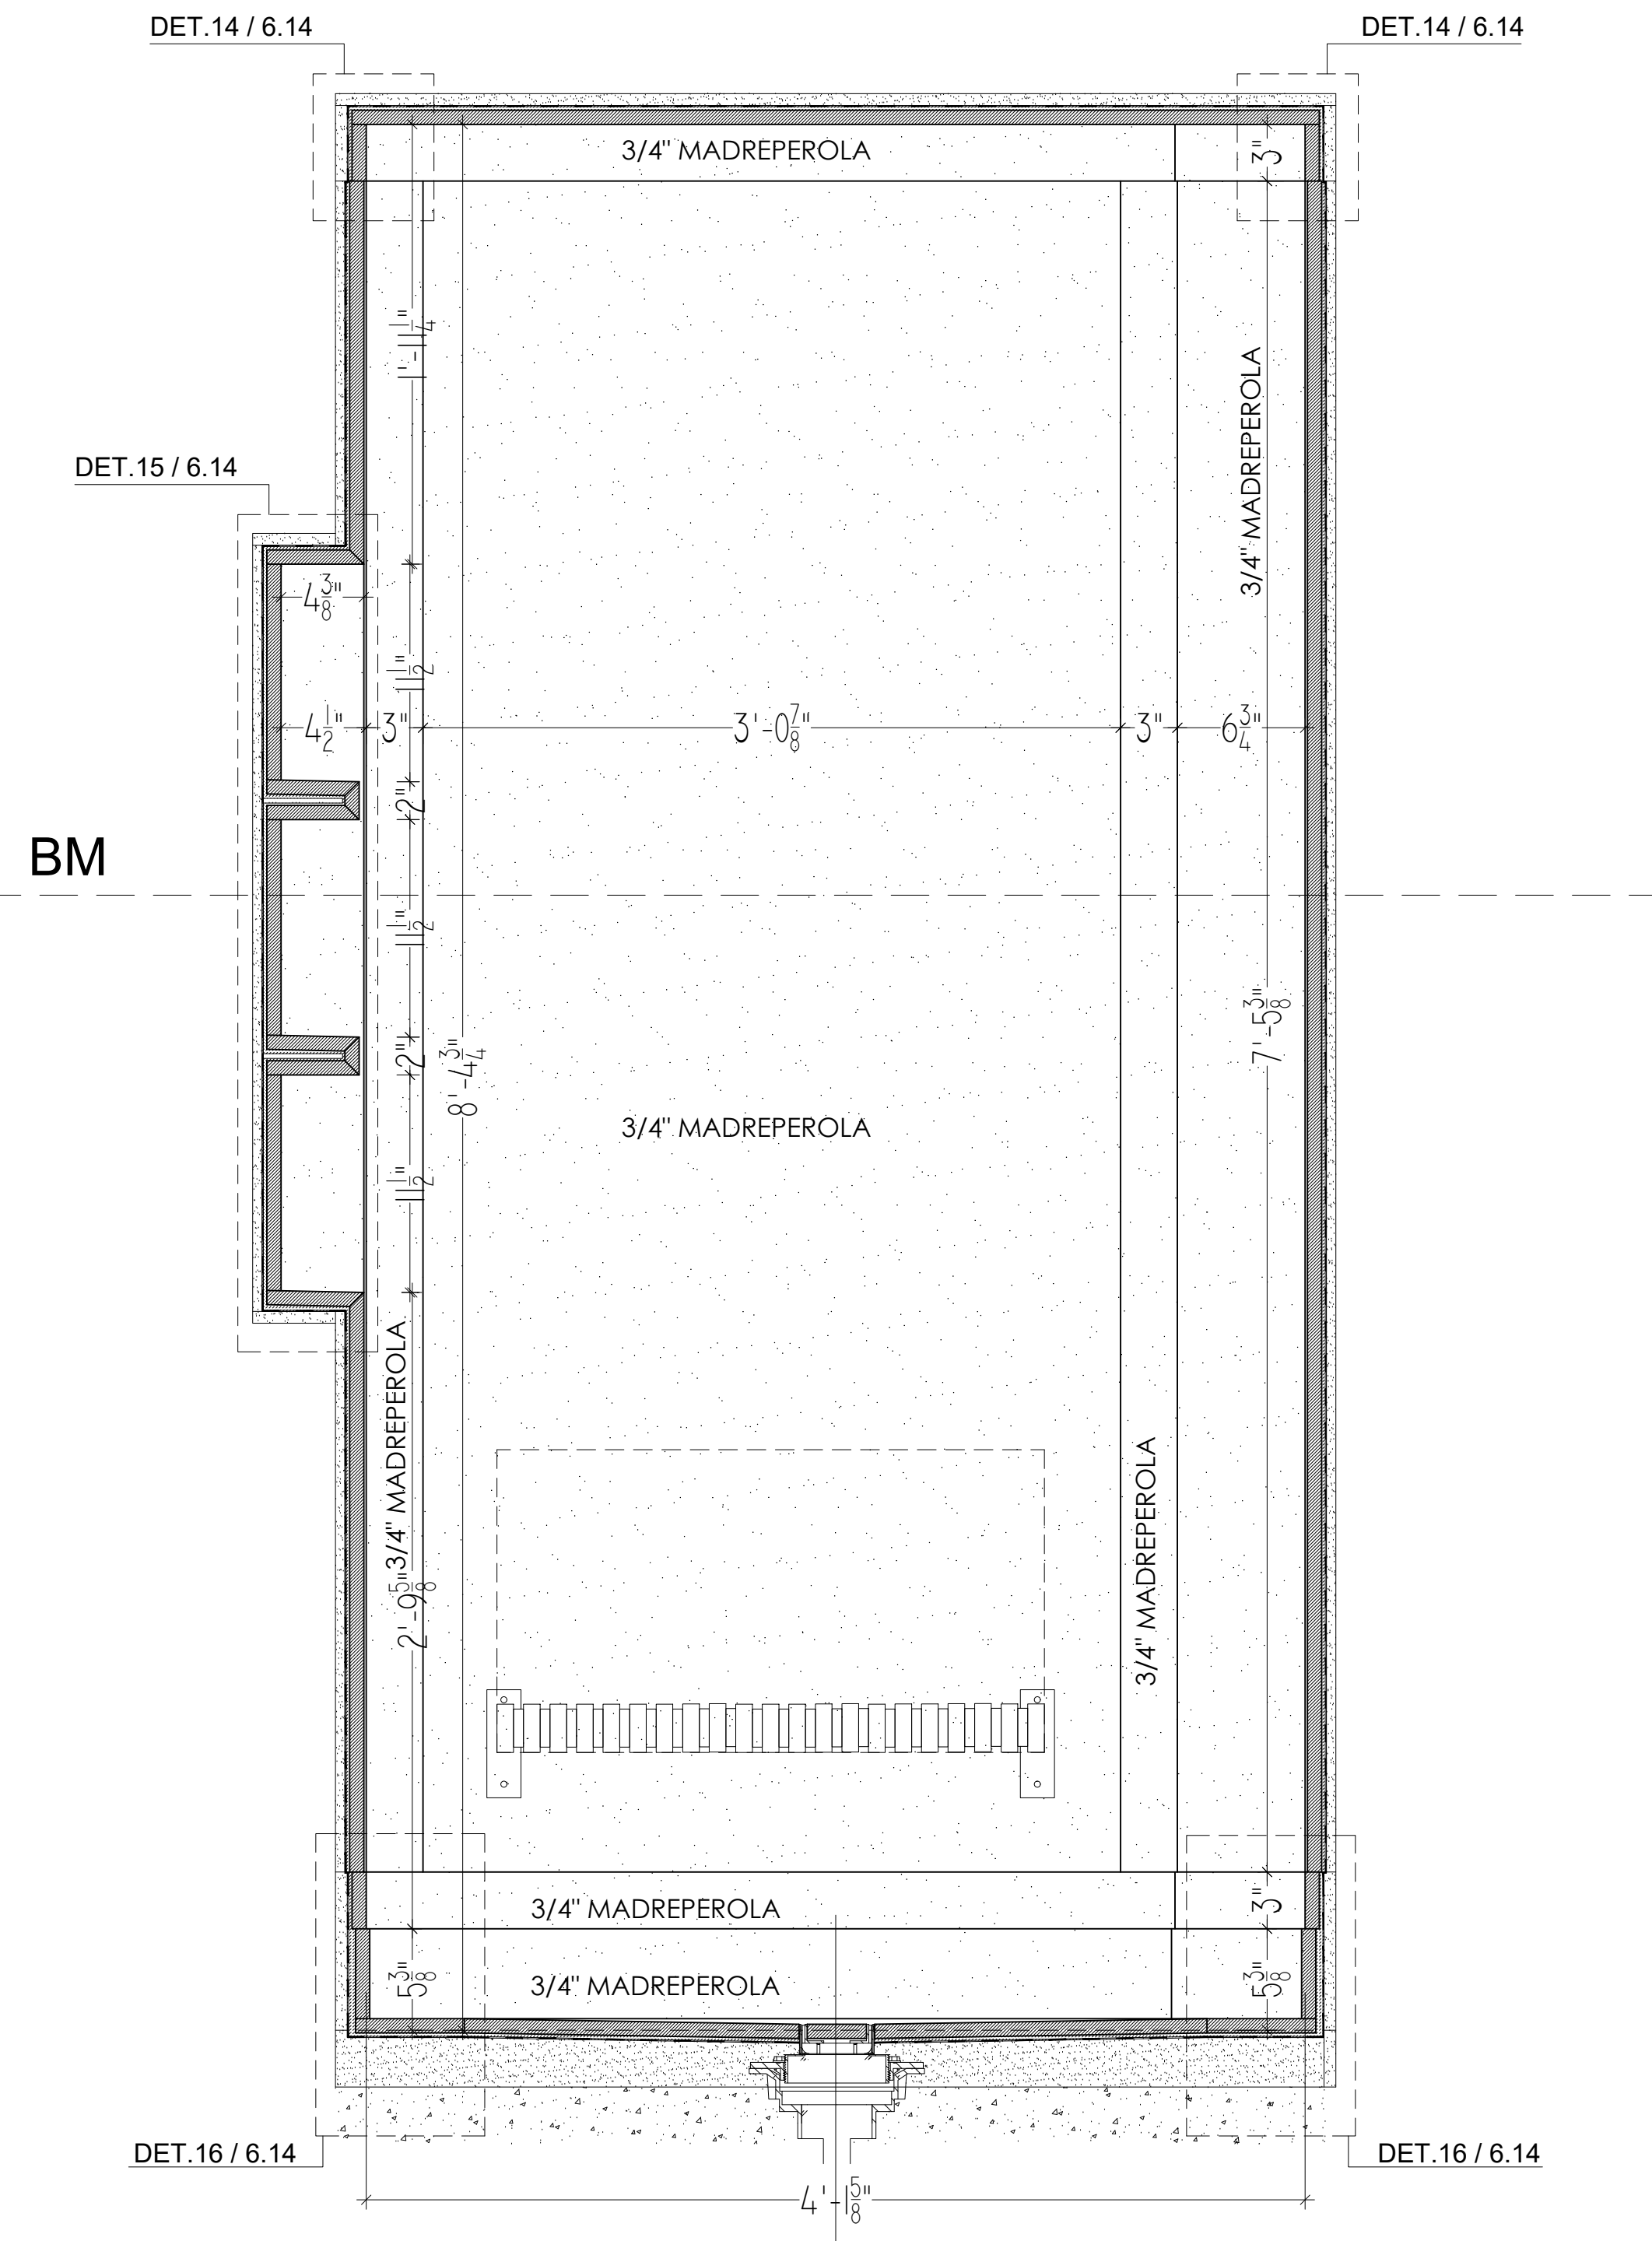

MASTER BATHROOM #18 - ELEVATION 10


Scale: 1-1/2" = 1'-0"

MP = MADRE PEROLA

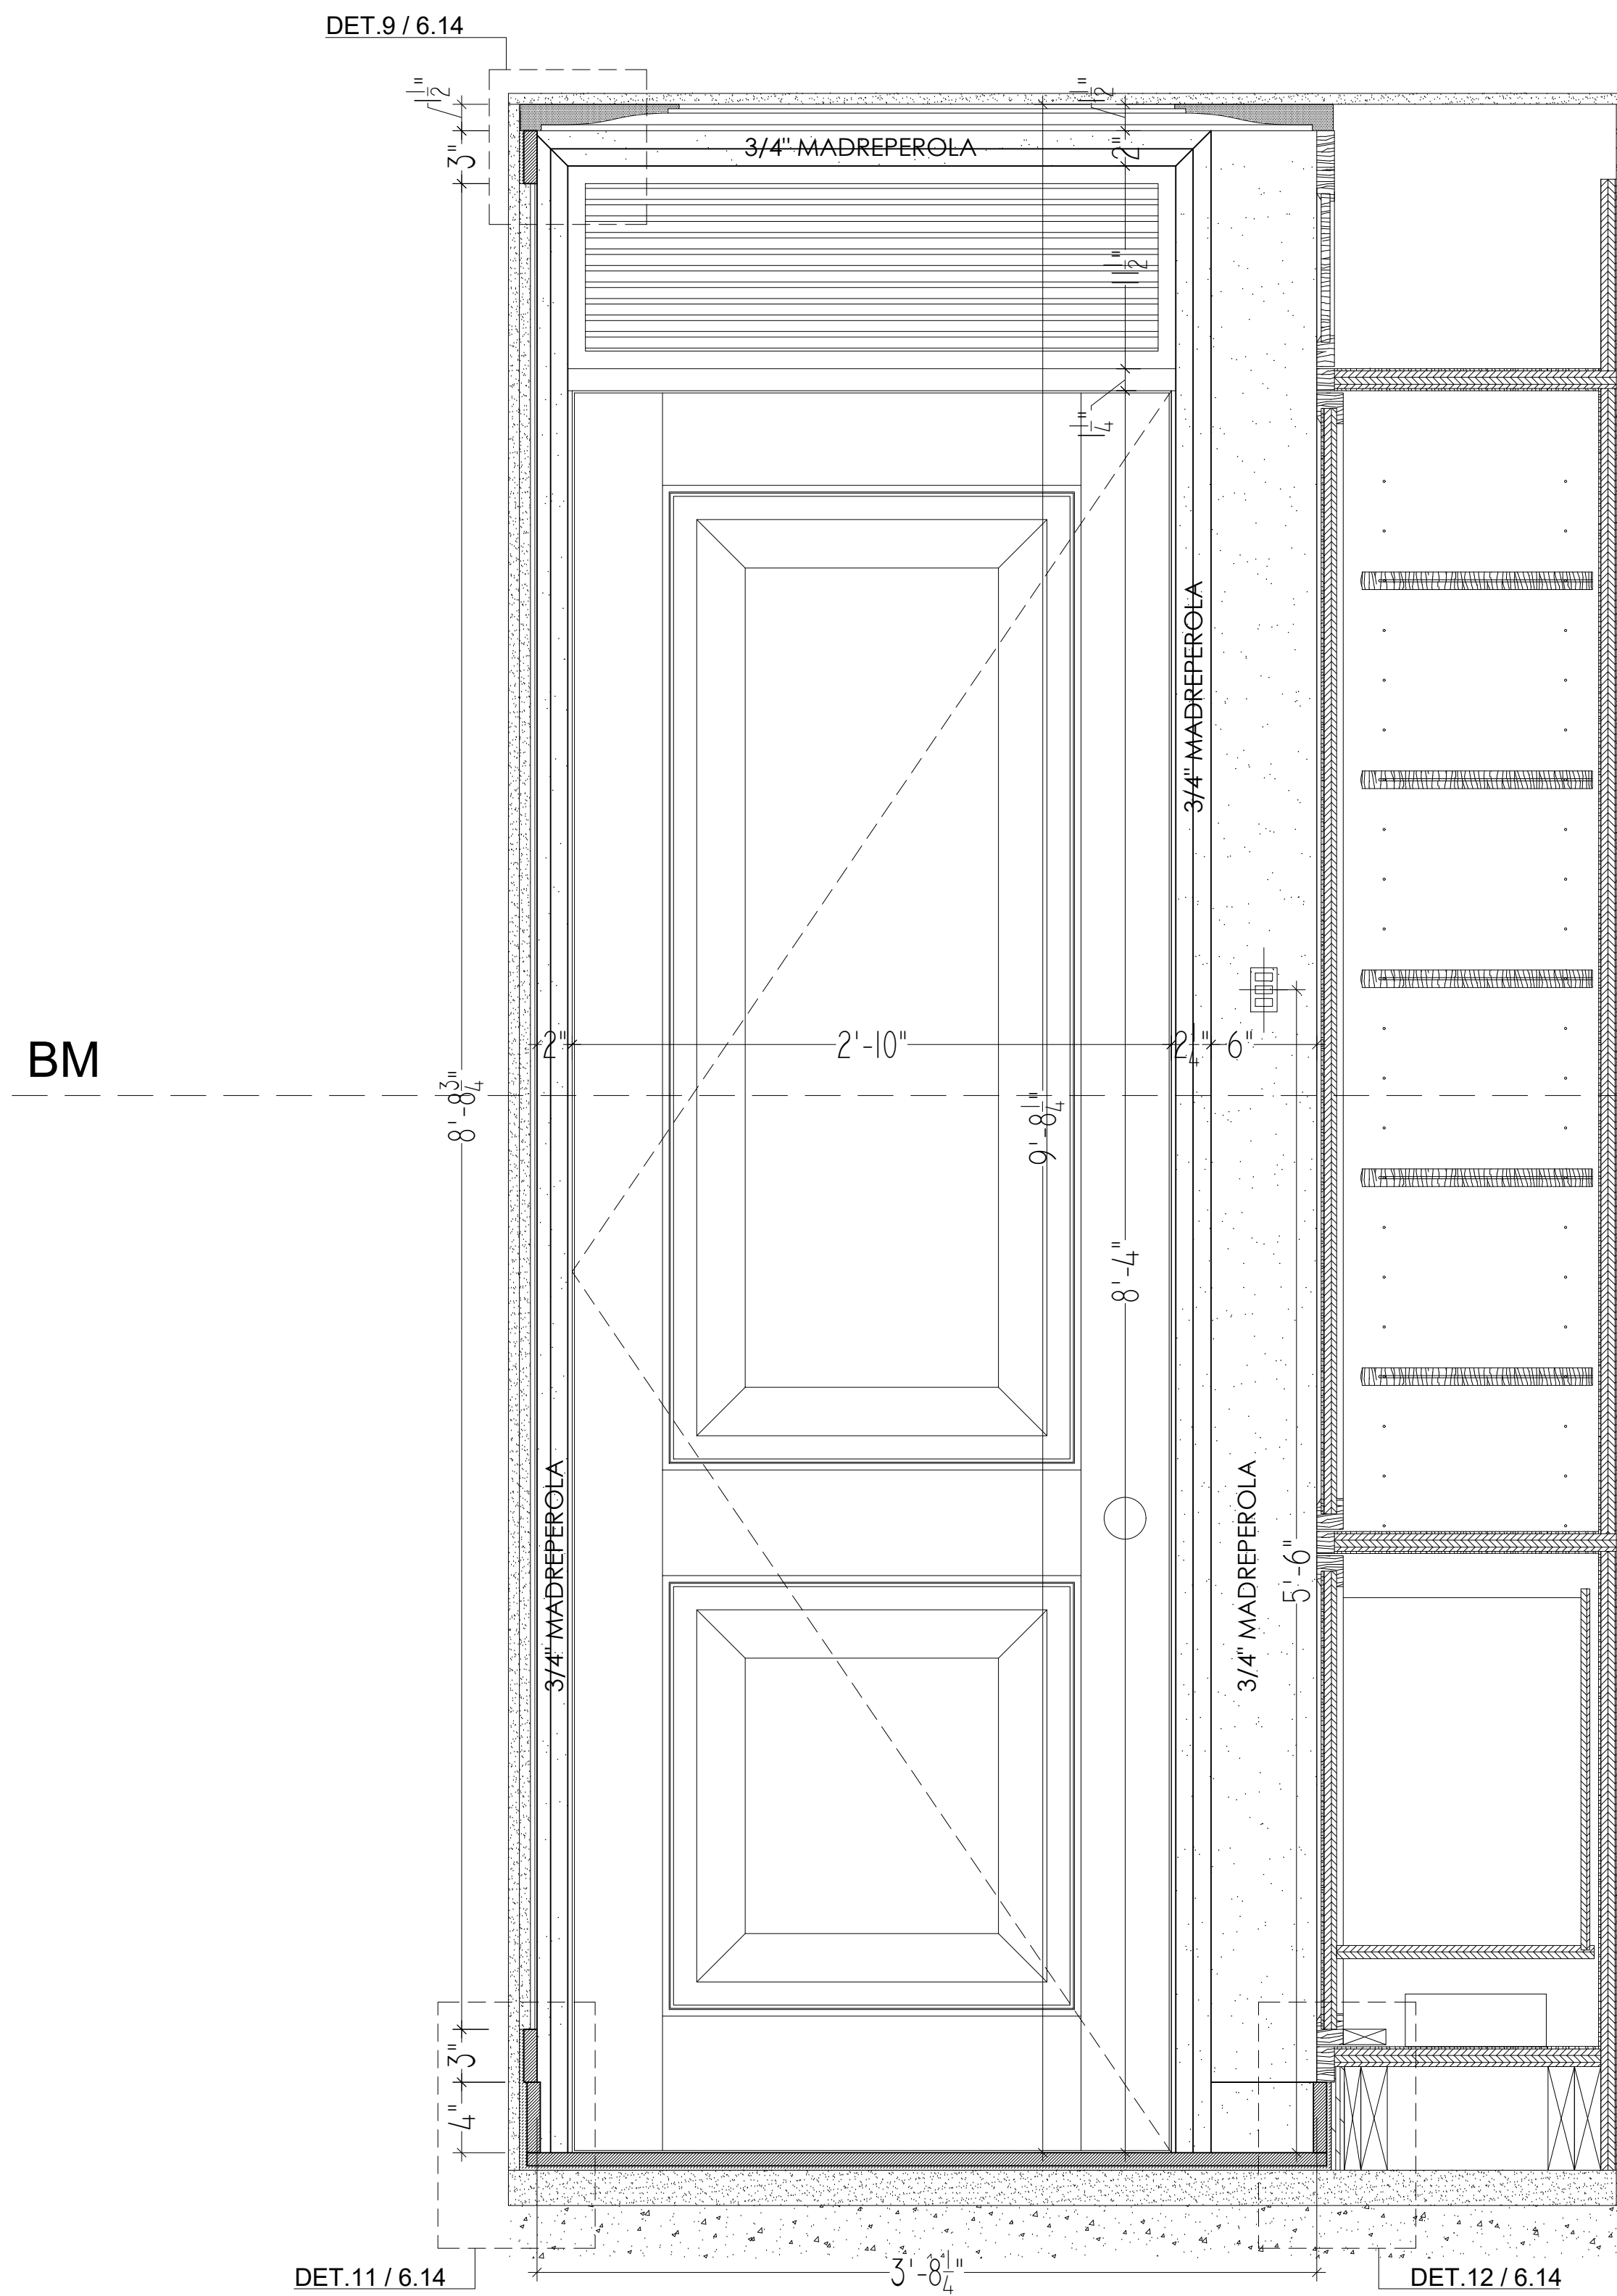


MASTER BATHROOM #18 - ELEVATION 11

Scale: 1-1/2" = 1'-0"

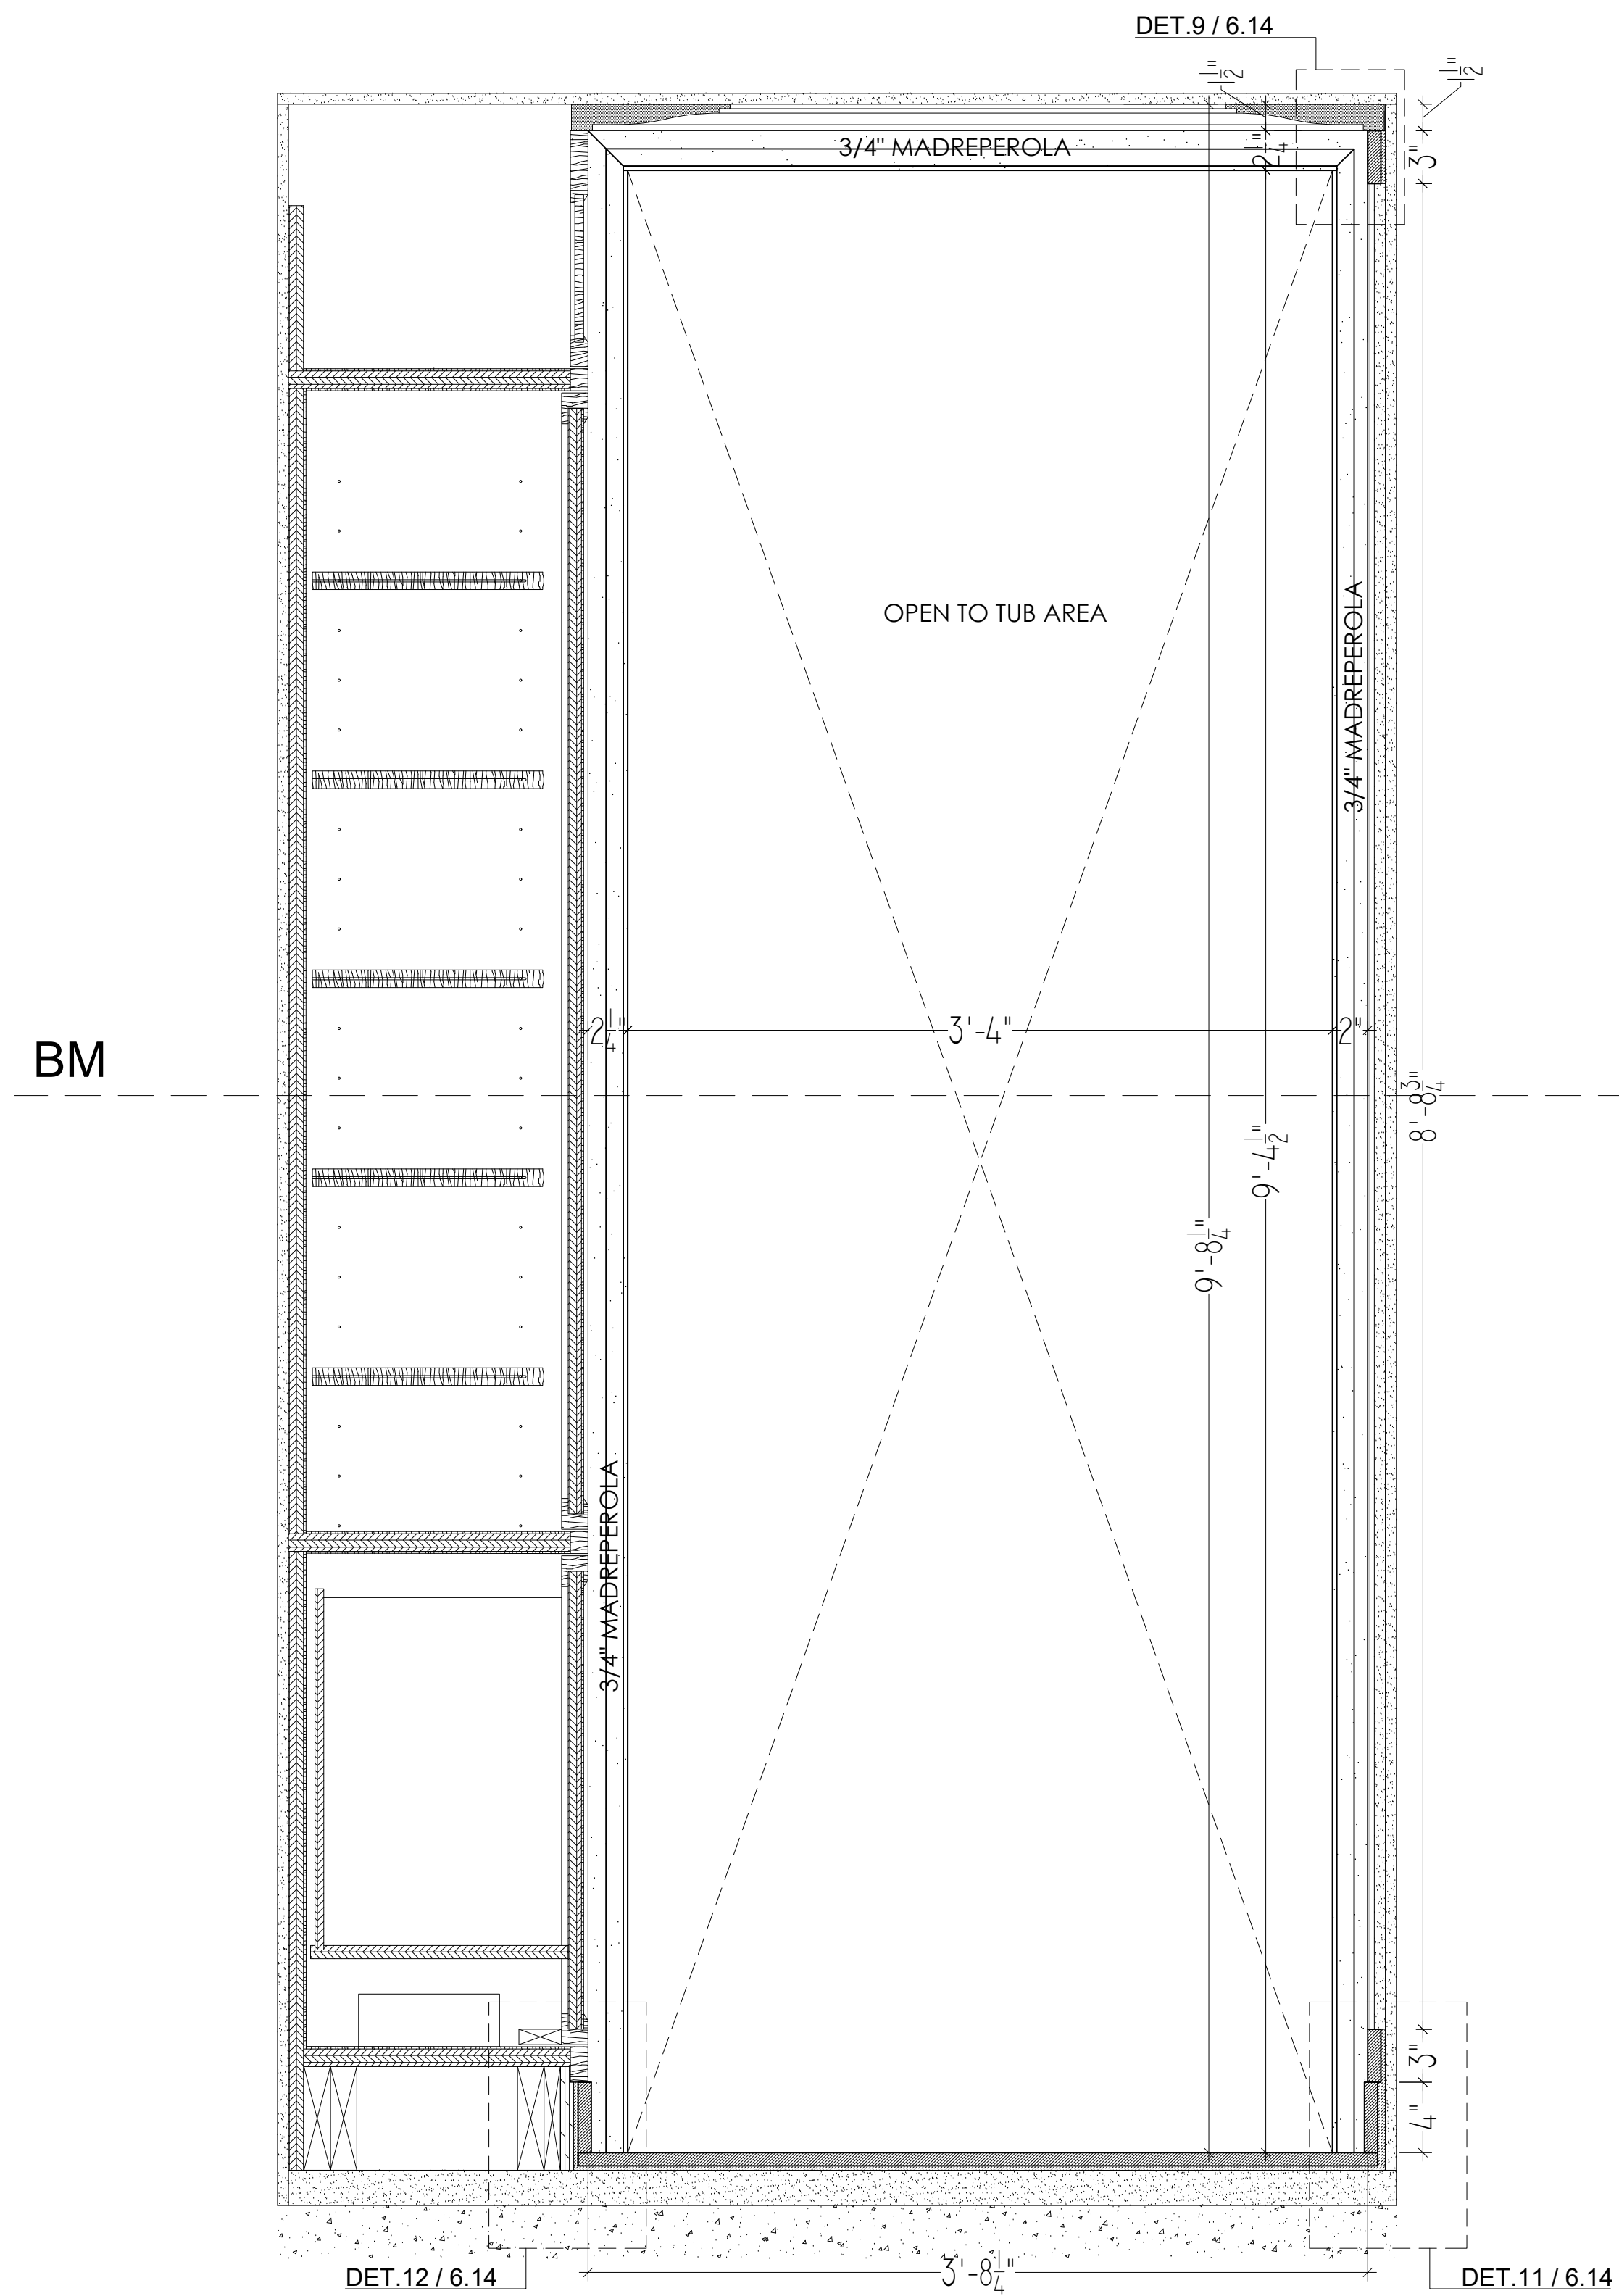


MASTER BATHROOM #18 - ELEVATION 12


Scale: 1-1/2" = 1'-0"

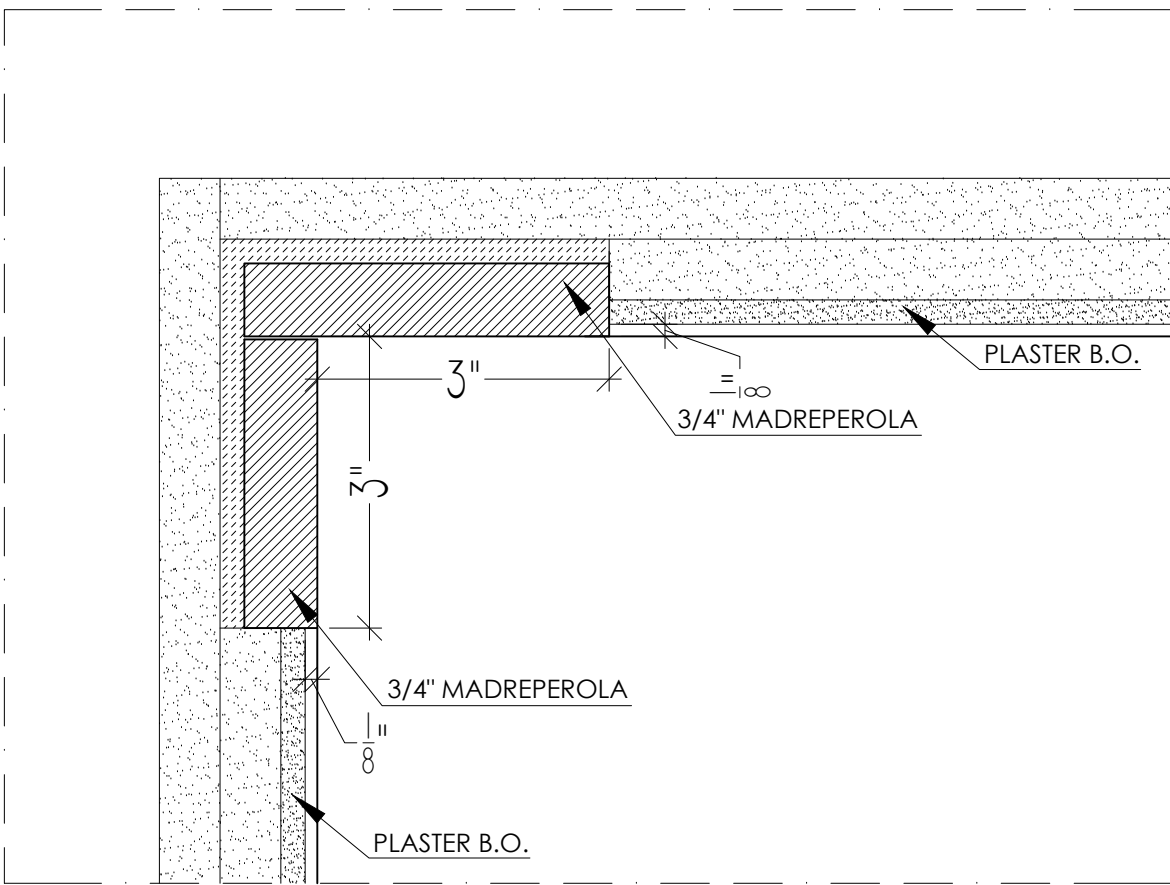


1 WALL CORNER
6" = 1'-0"

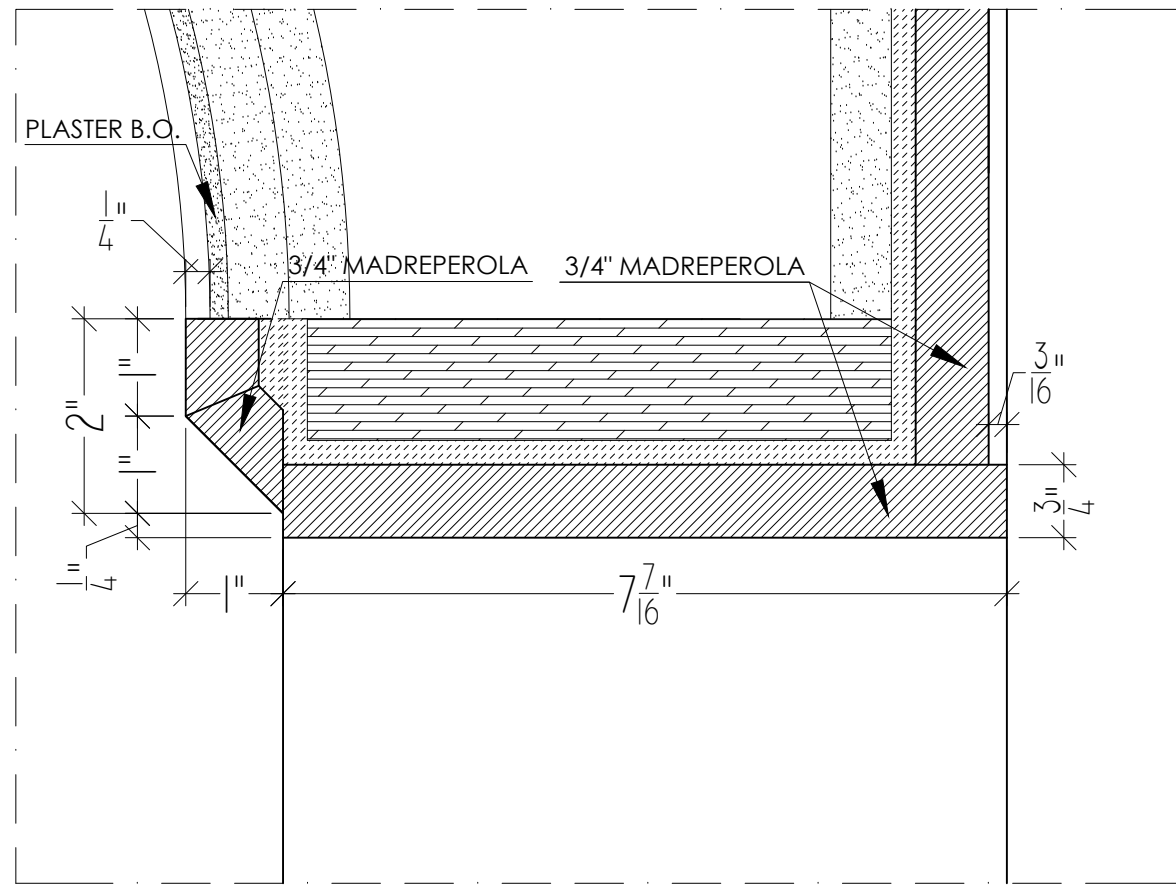


3 DOOR JAMB
6" = 1'-0"

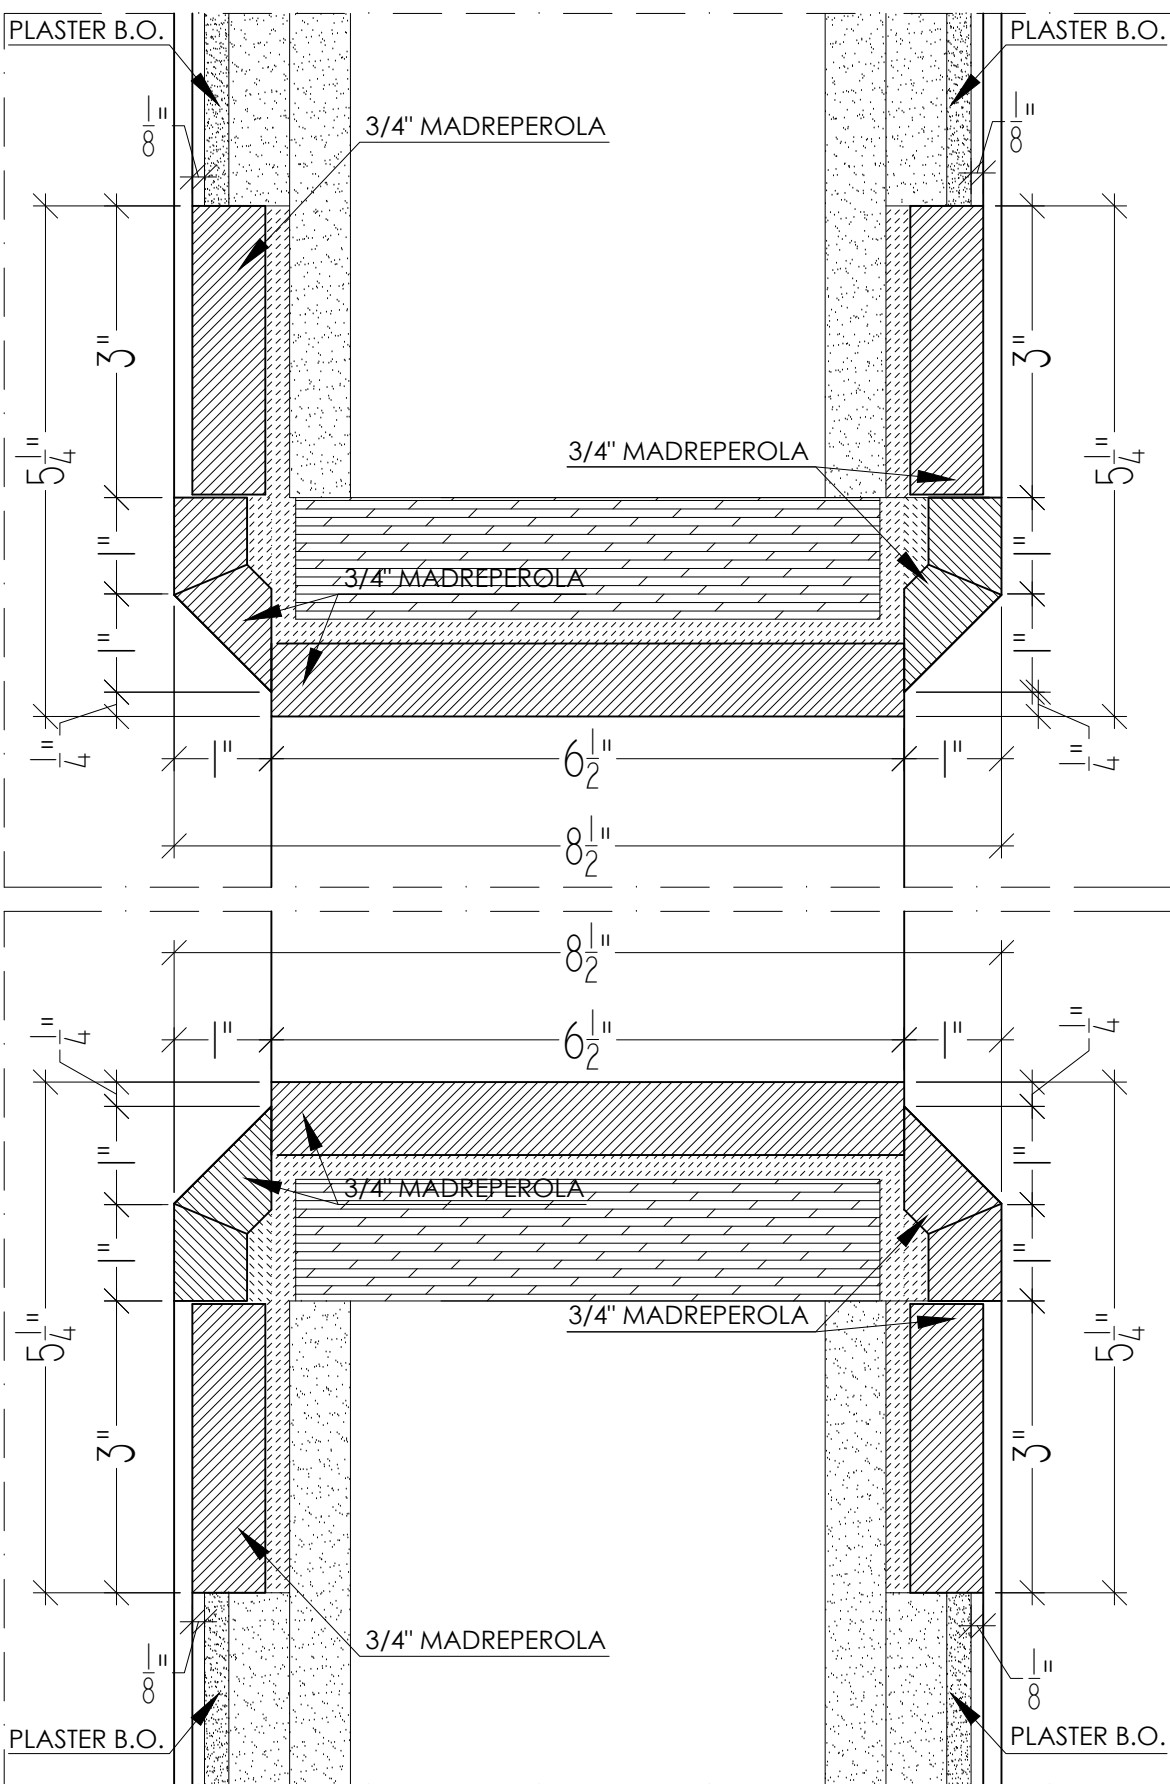



2 JAMB TYP
6" = 1'-0"

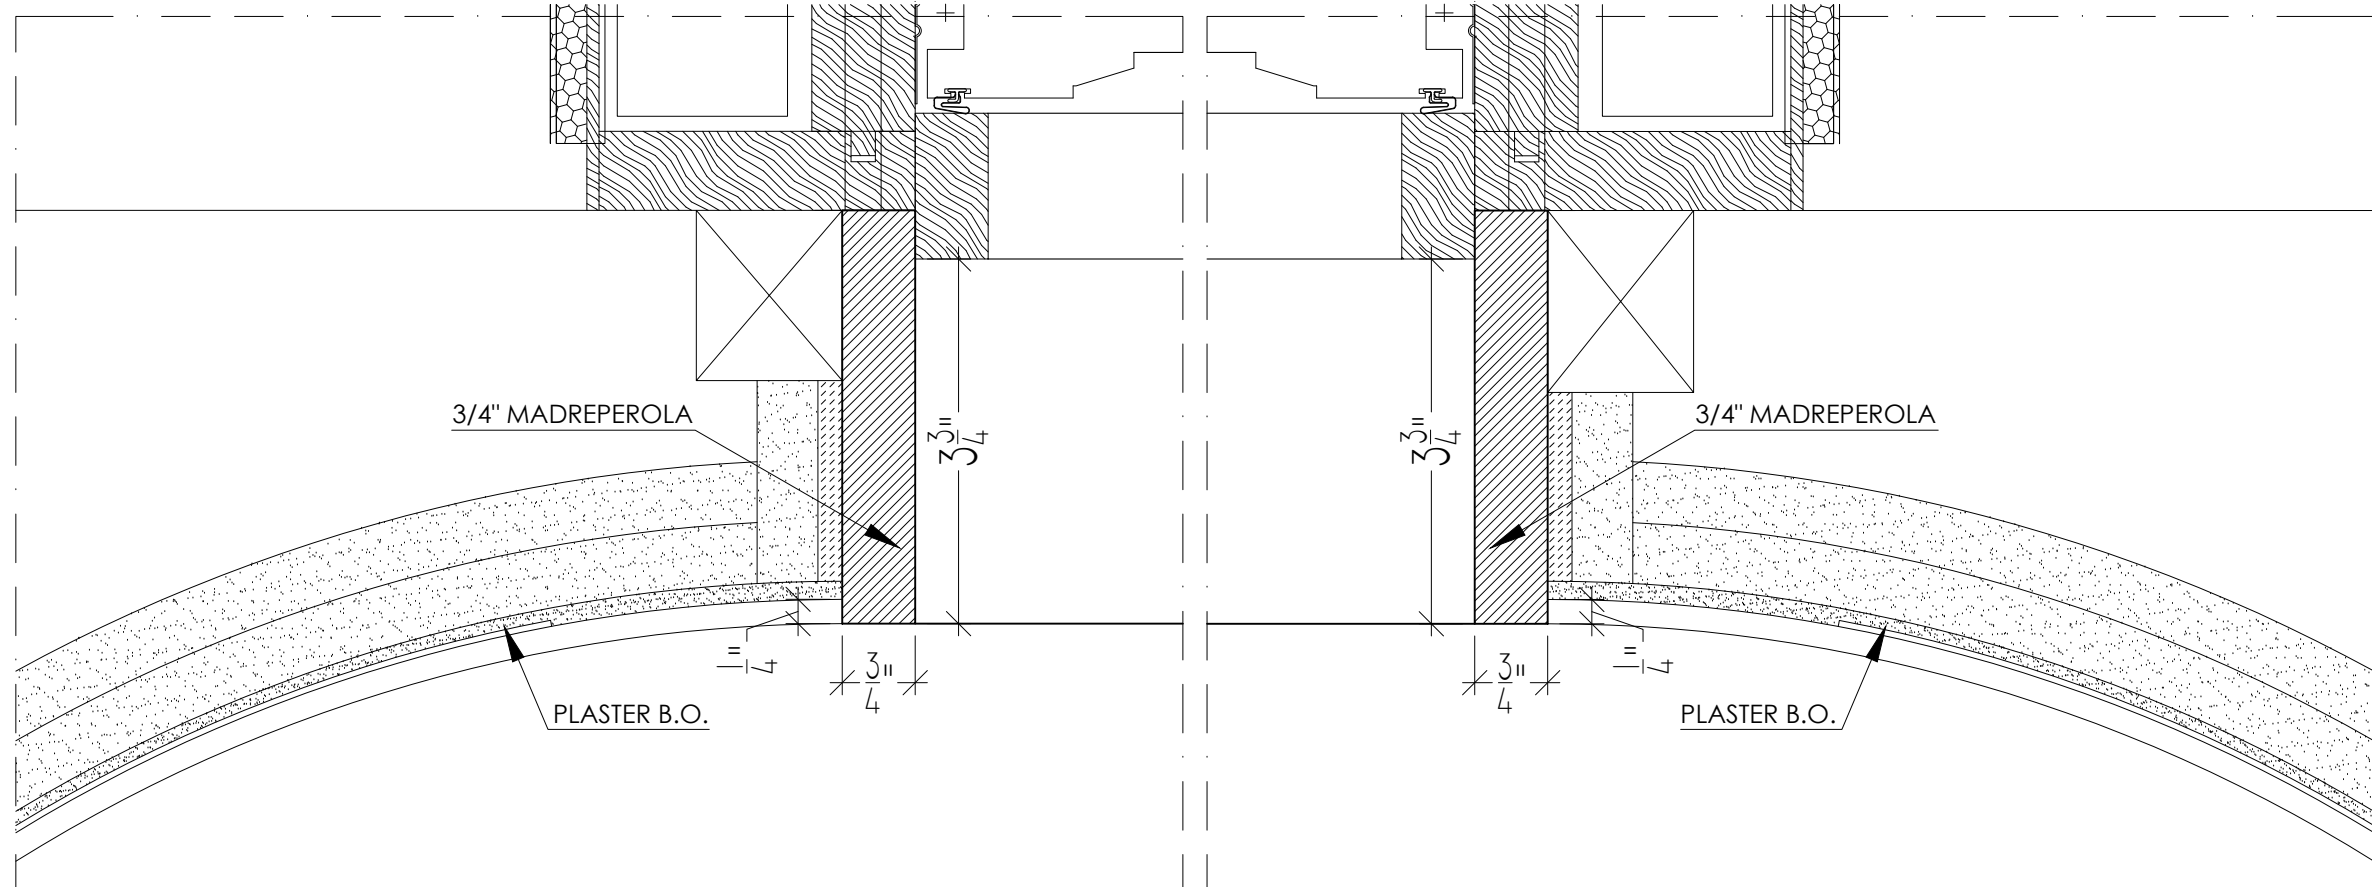



4 WINDOW JAMBS
6" = 1'-0"

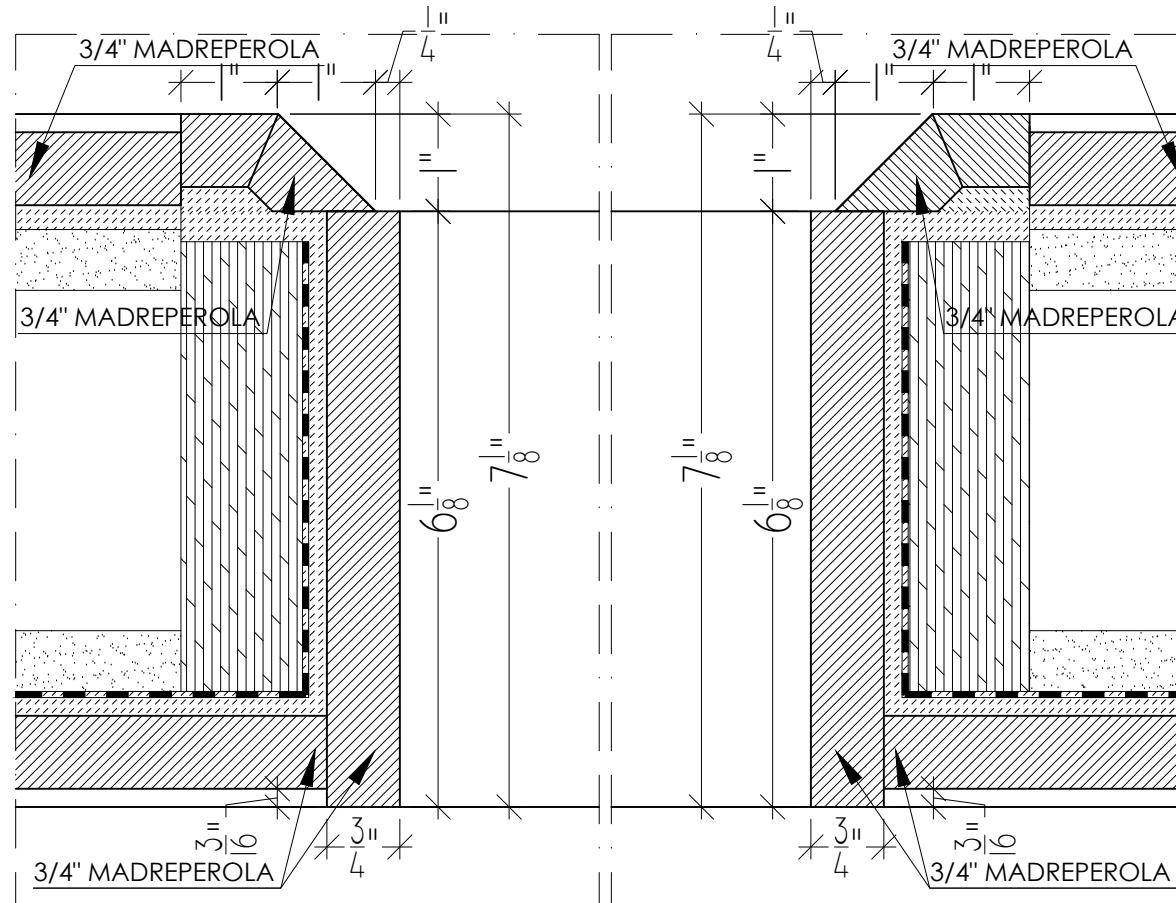



5 SHR DOOR JAMBS
6" = 1'-0"

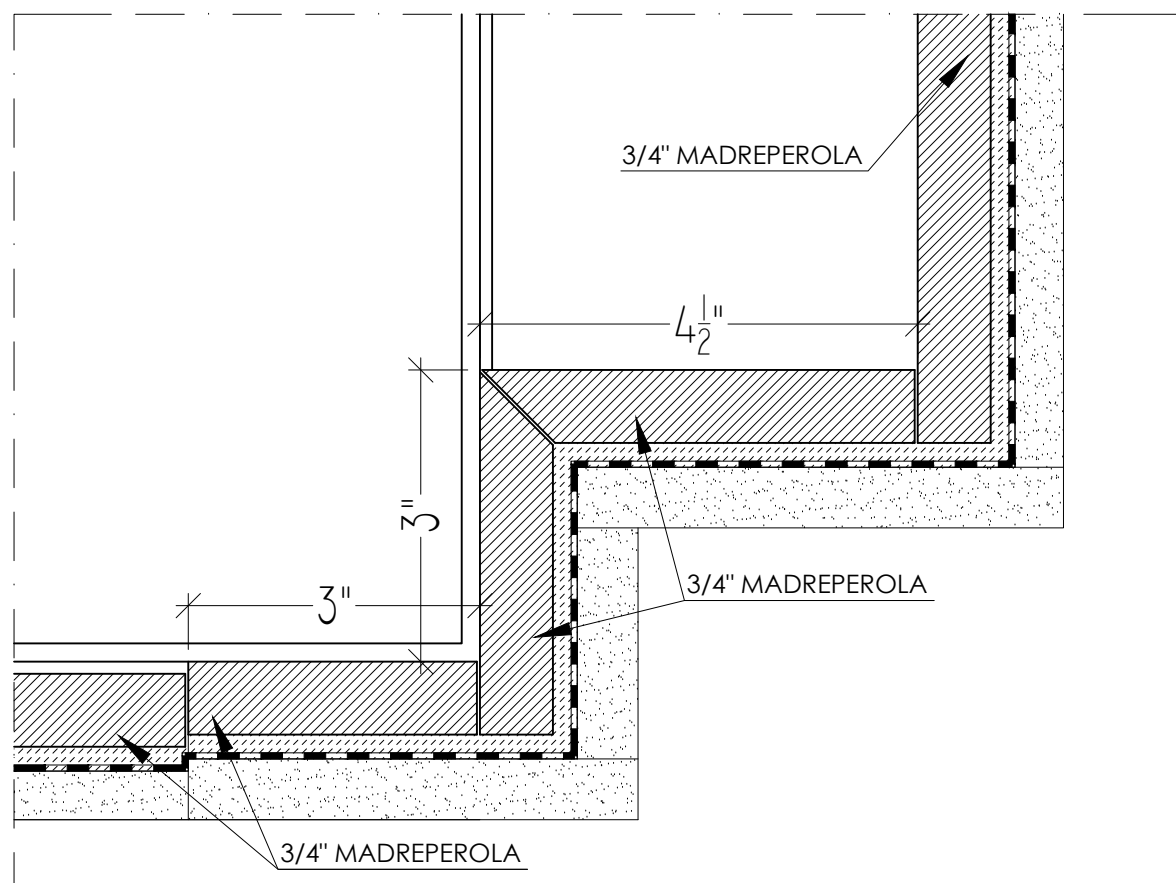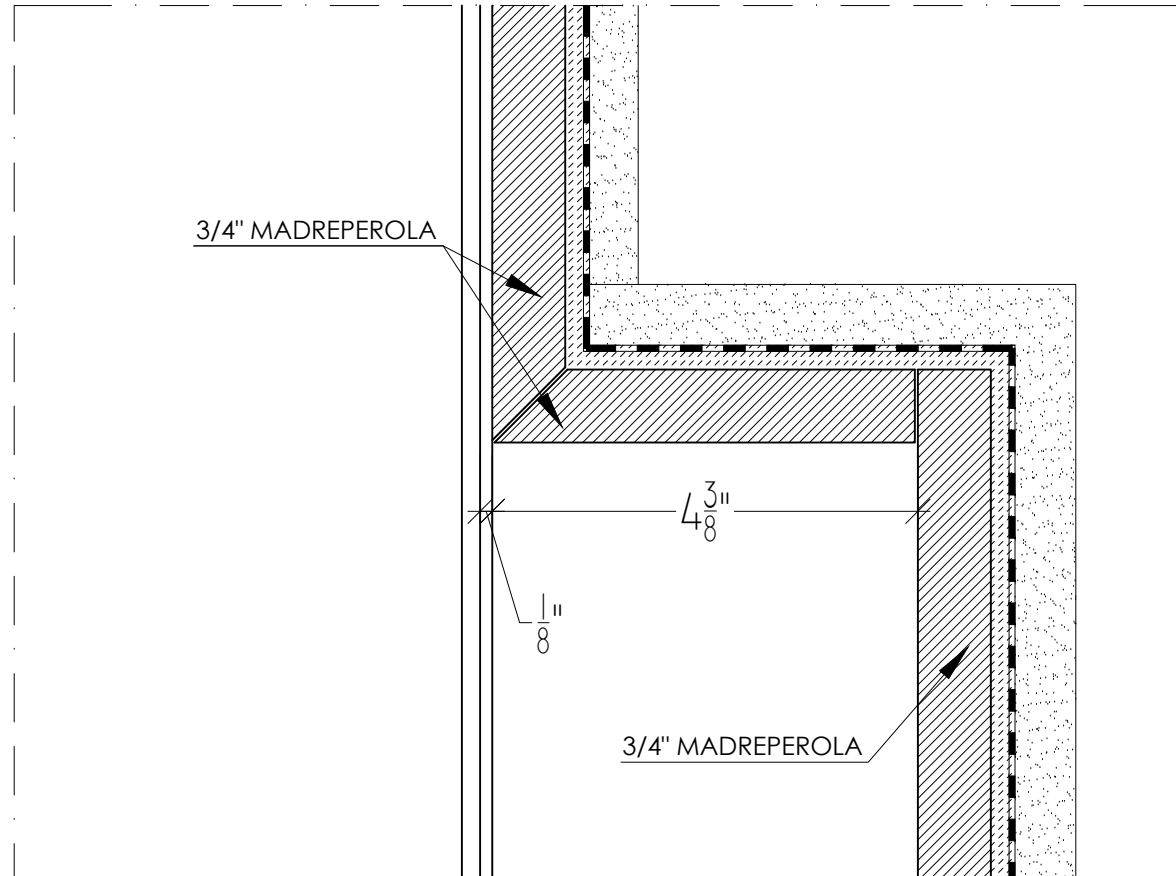


8 SHR NICHE
6" = 1'-0"

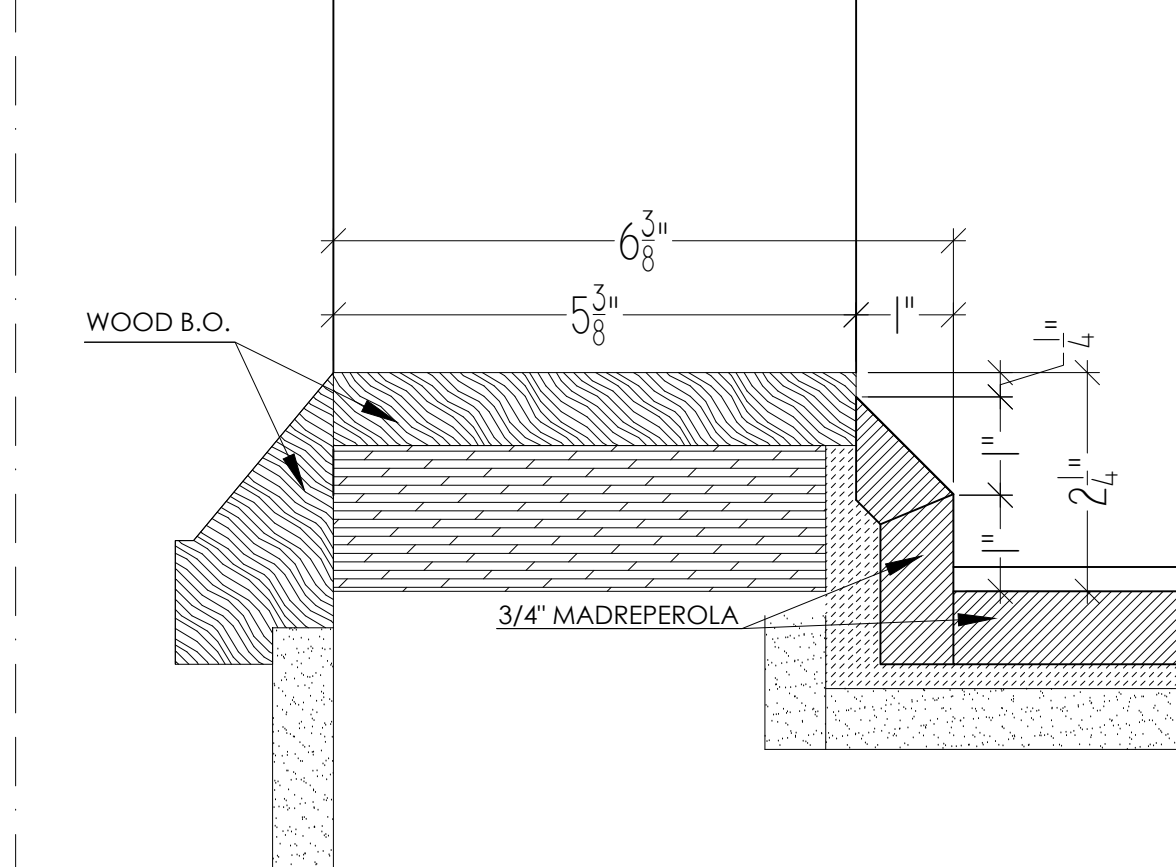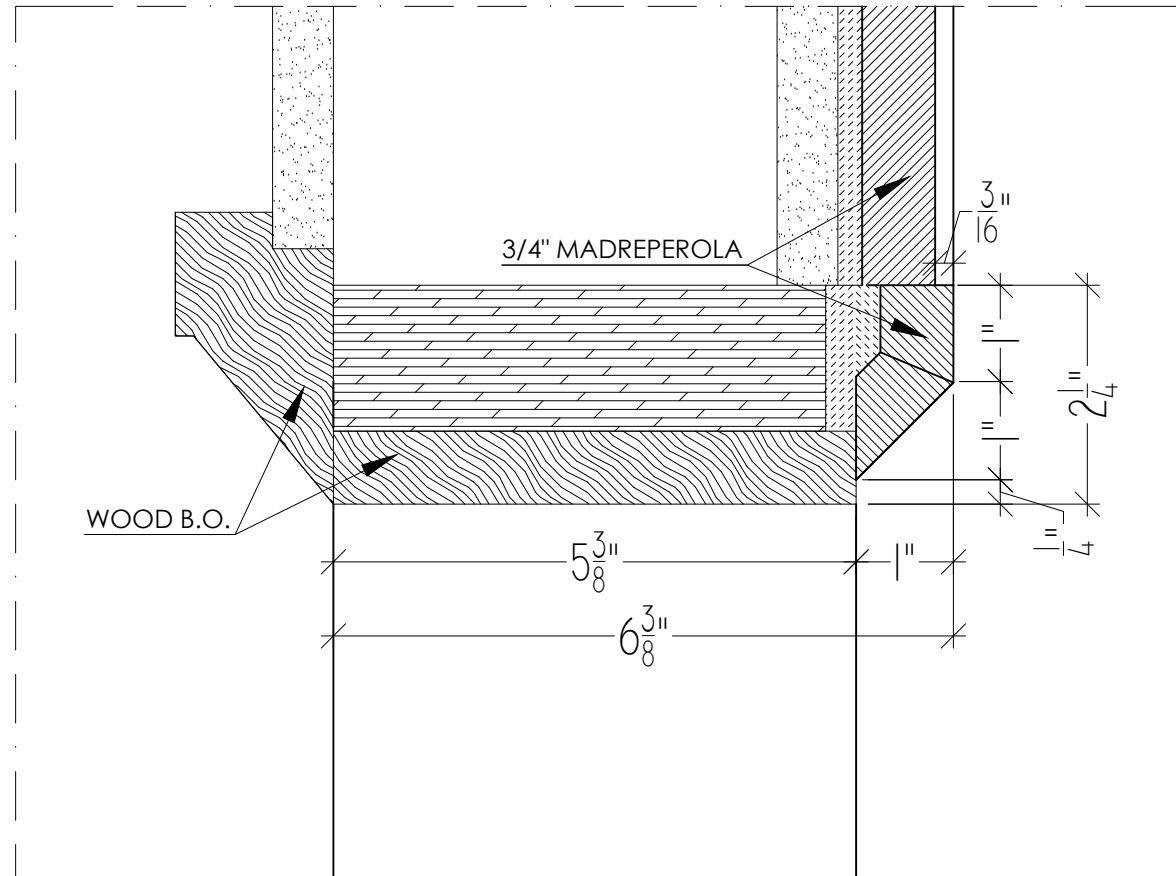


6 DOOR JAMBS TO HER DRESSING RM
6" = 1'-0"

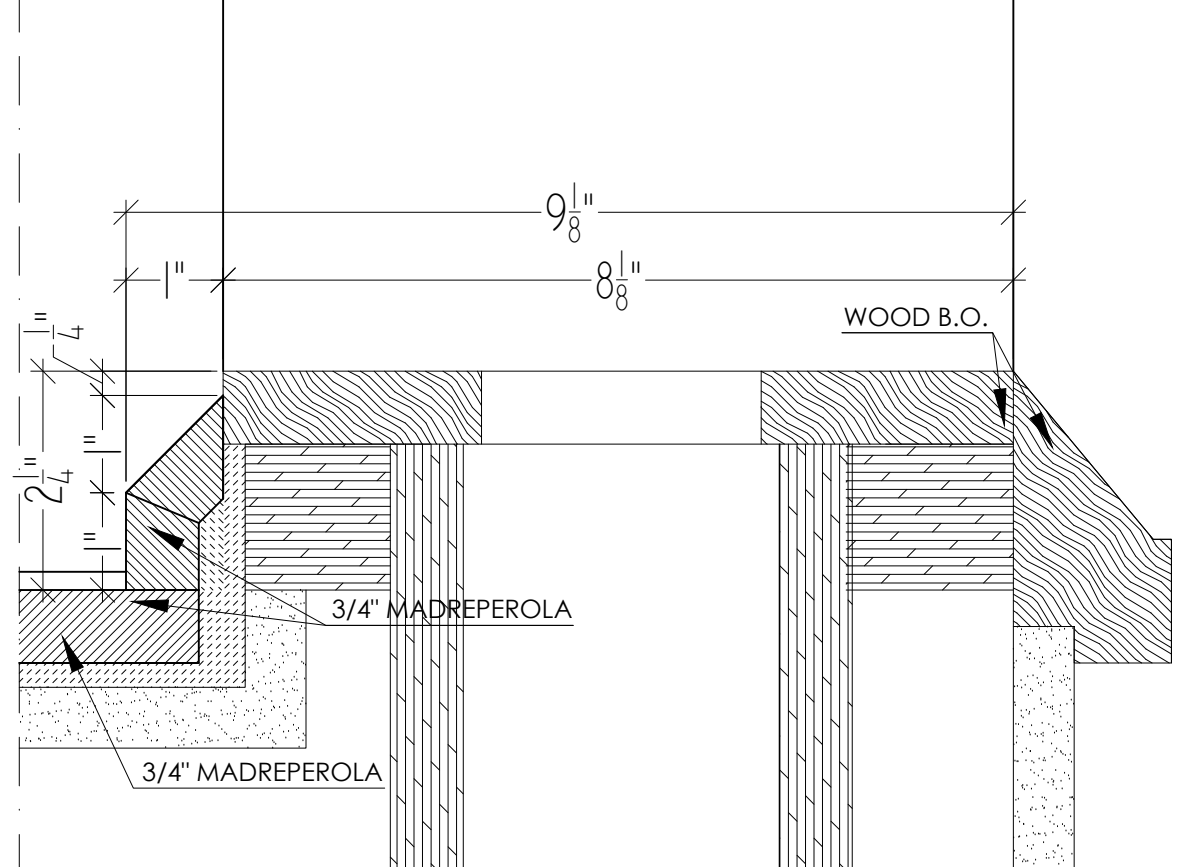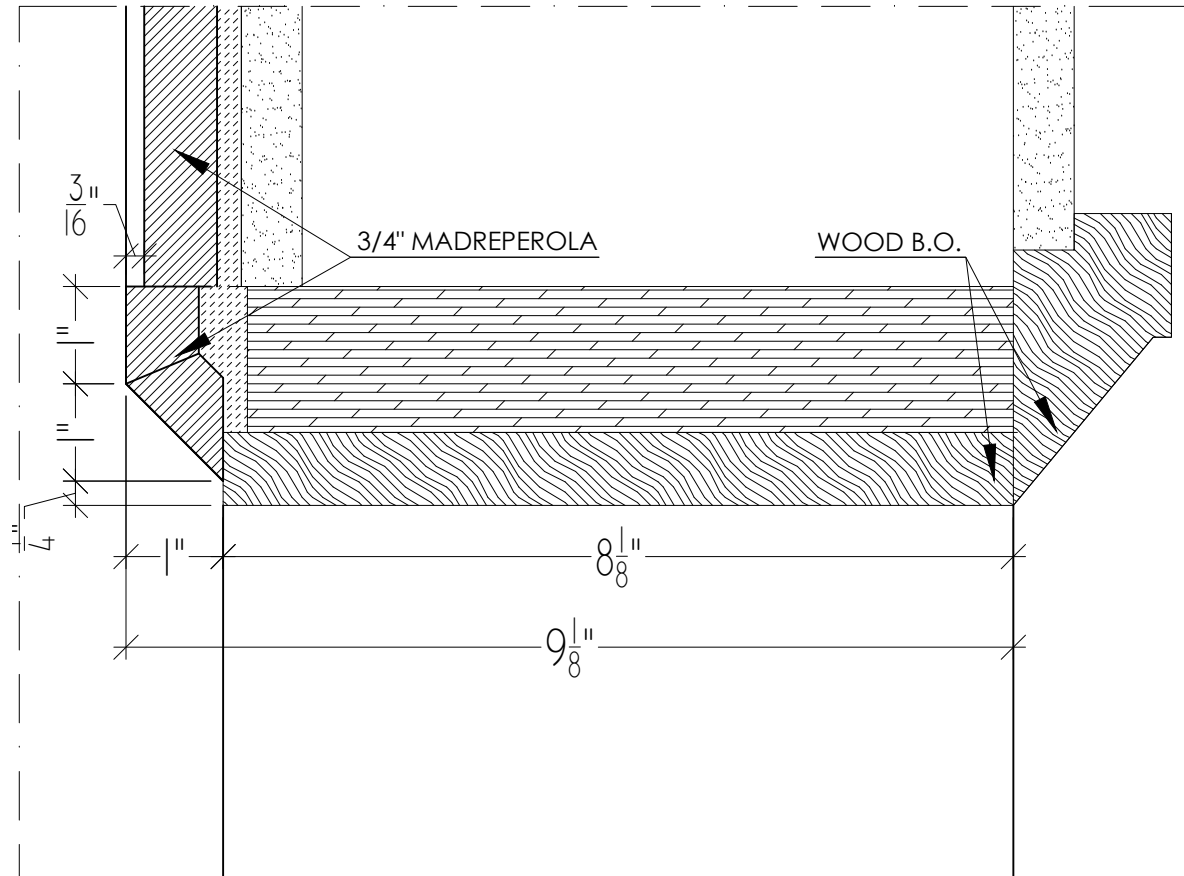


7 DOOR JAMBS TO HIS DRESSING RM
6" = 1'-0"

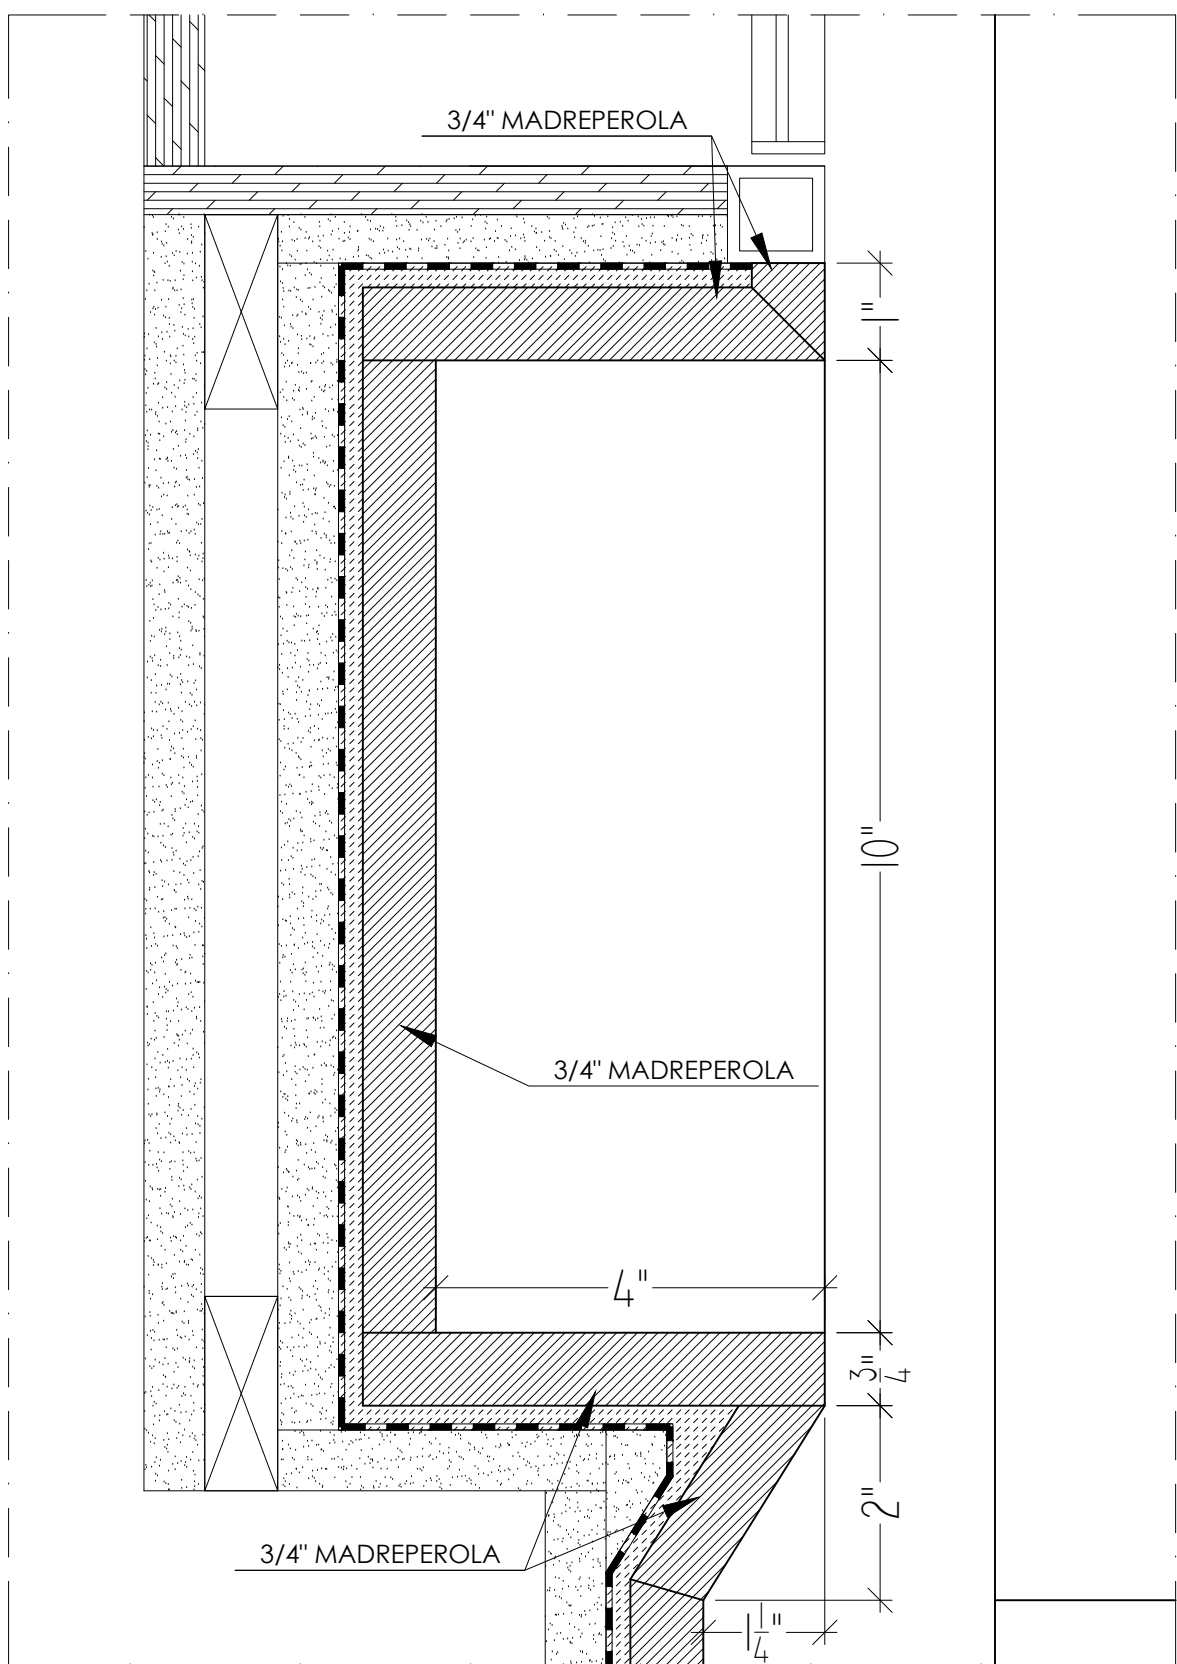



29 VANITY NICHE
6" = 1'-0"

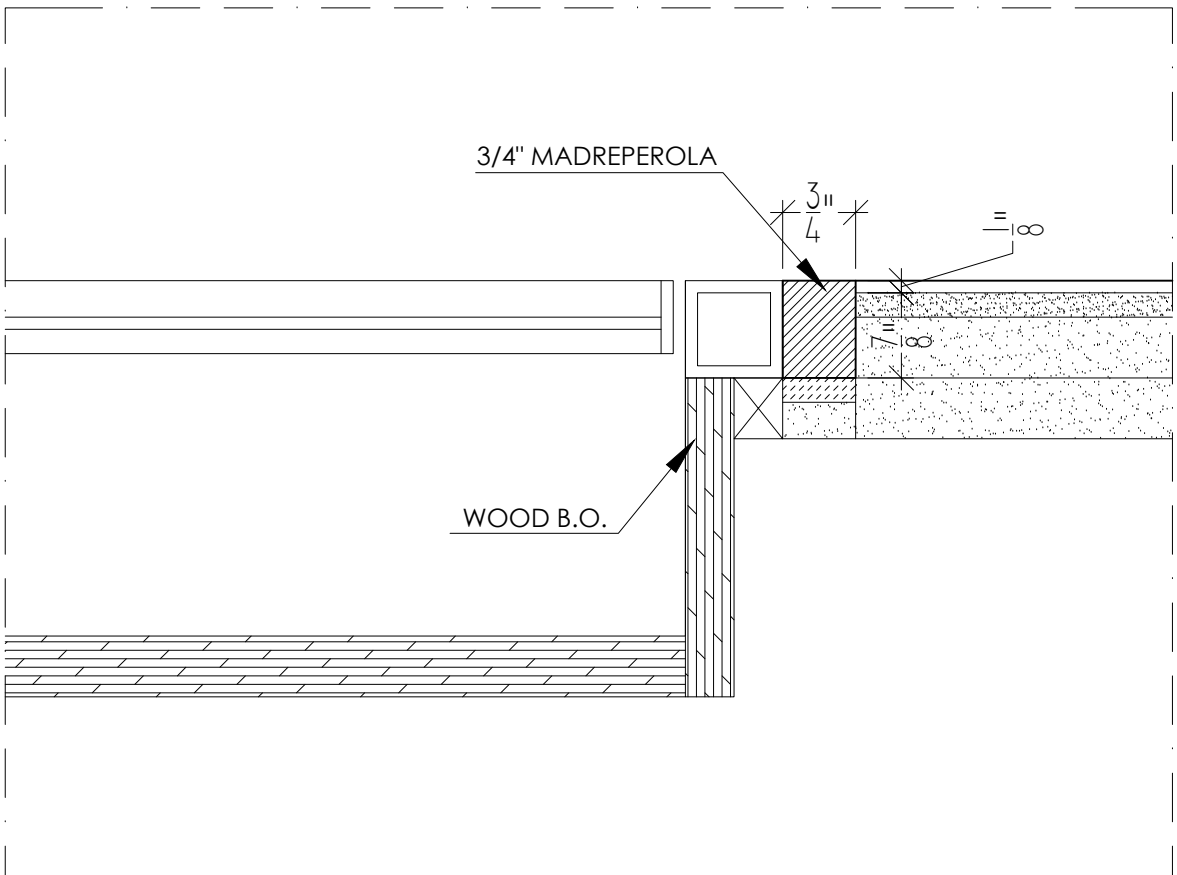


32 SIDE MD BORDER
6" = 1'-0"

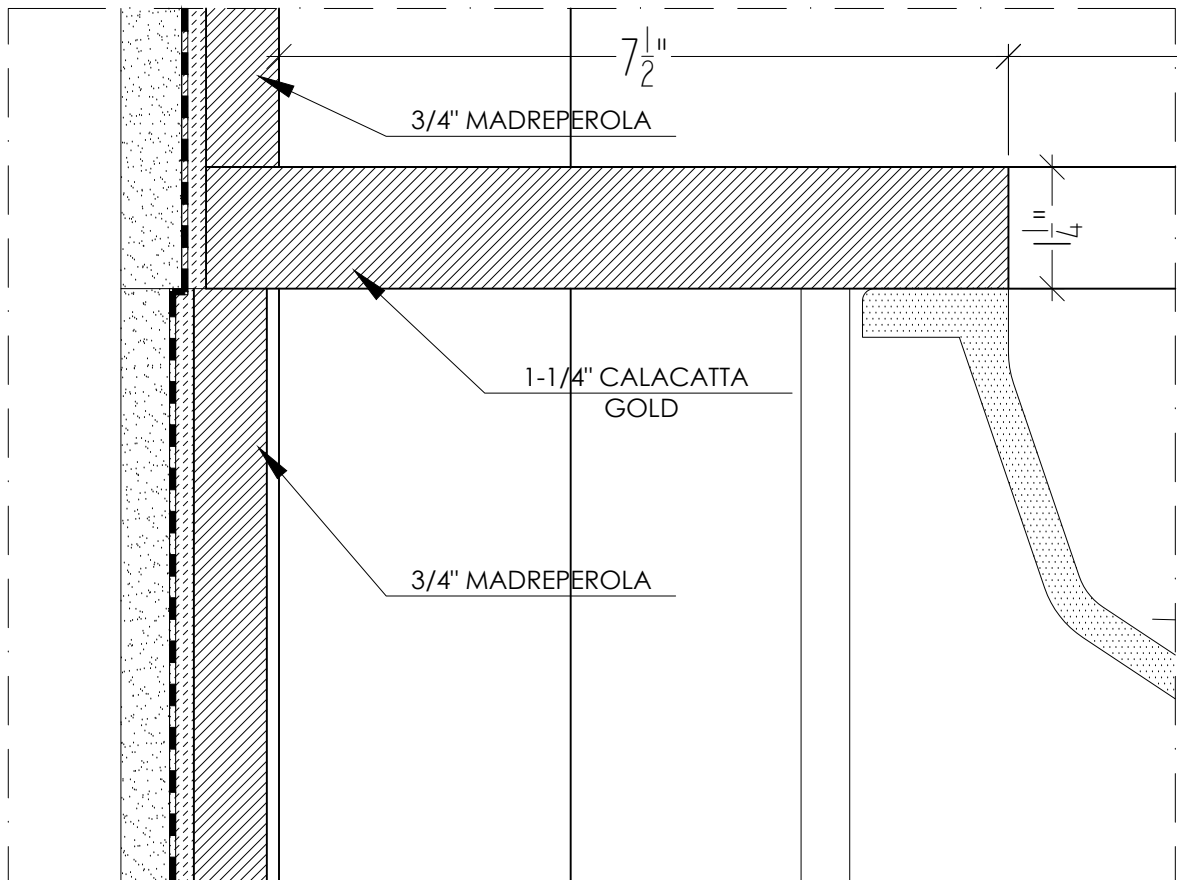


10 VANITY TOP
6" = 1'-0"

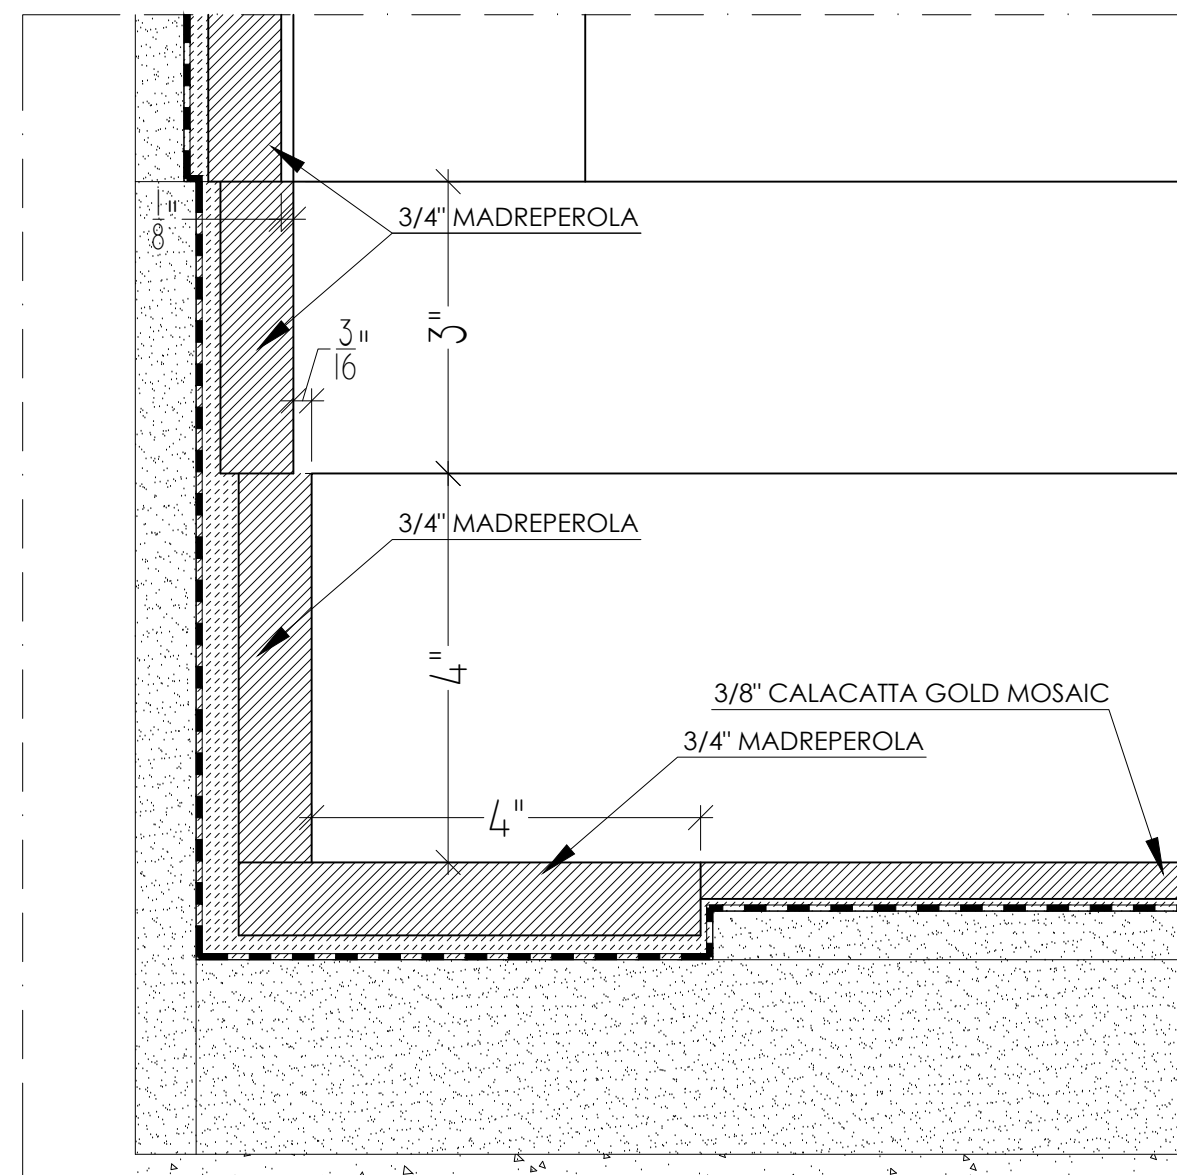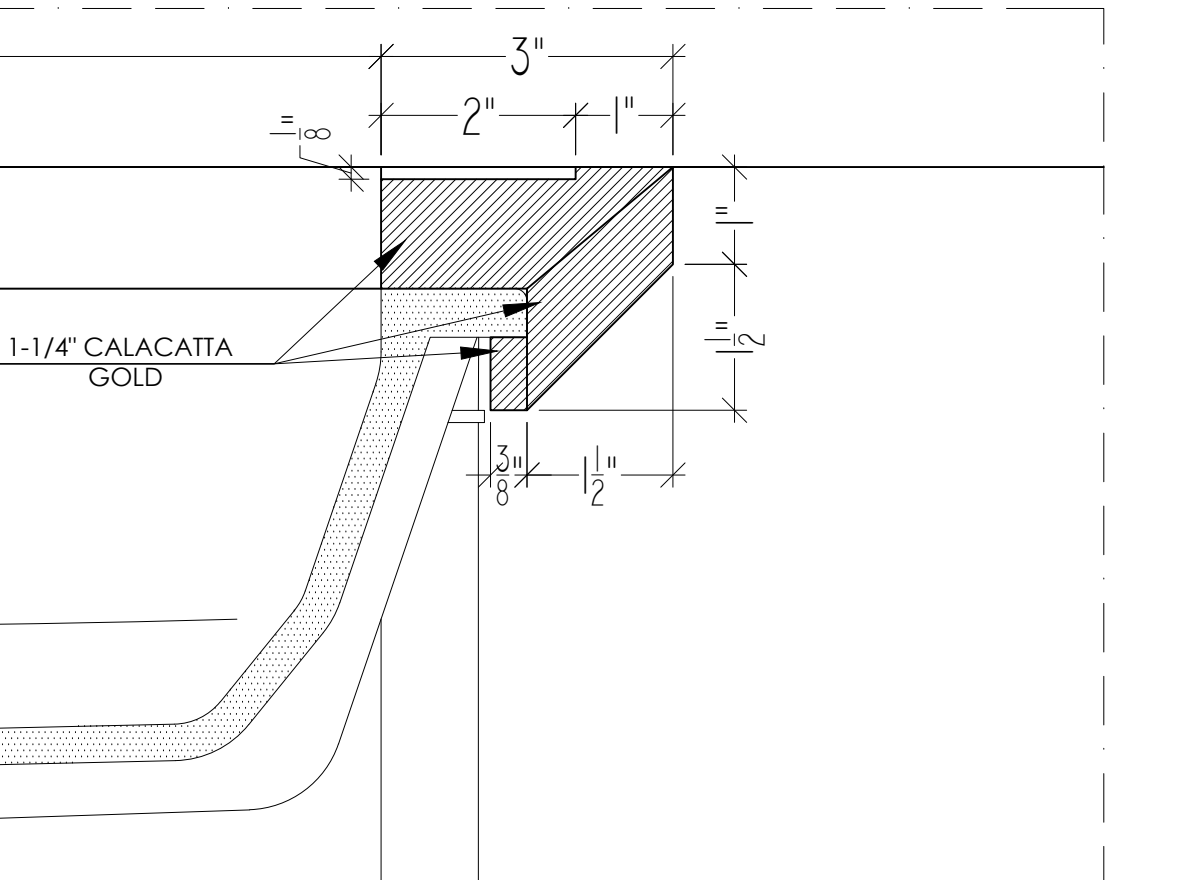


11 BASE
6" = 1'-0"

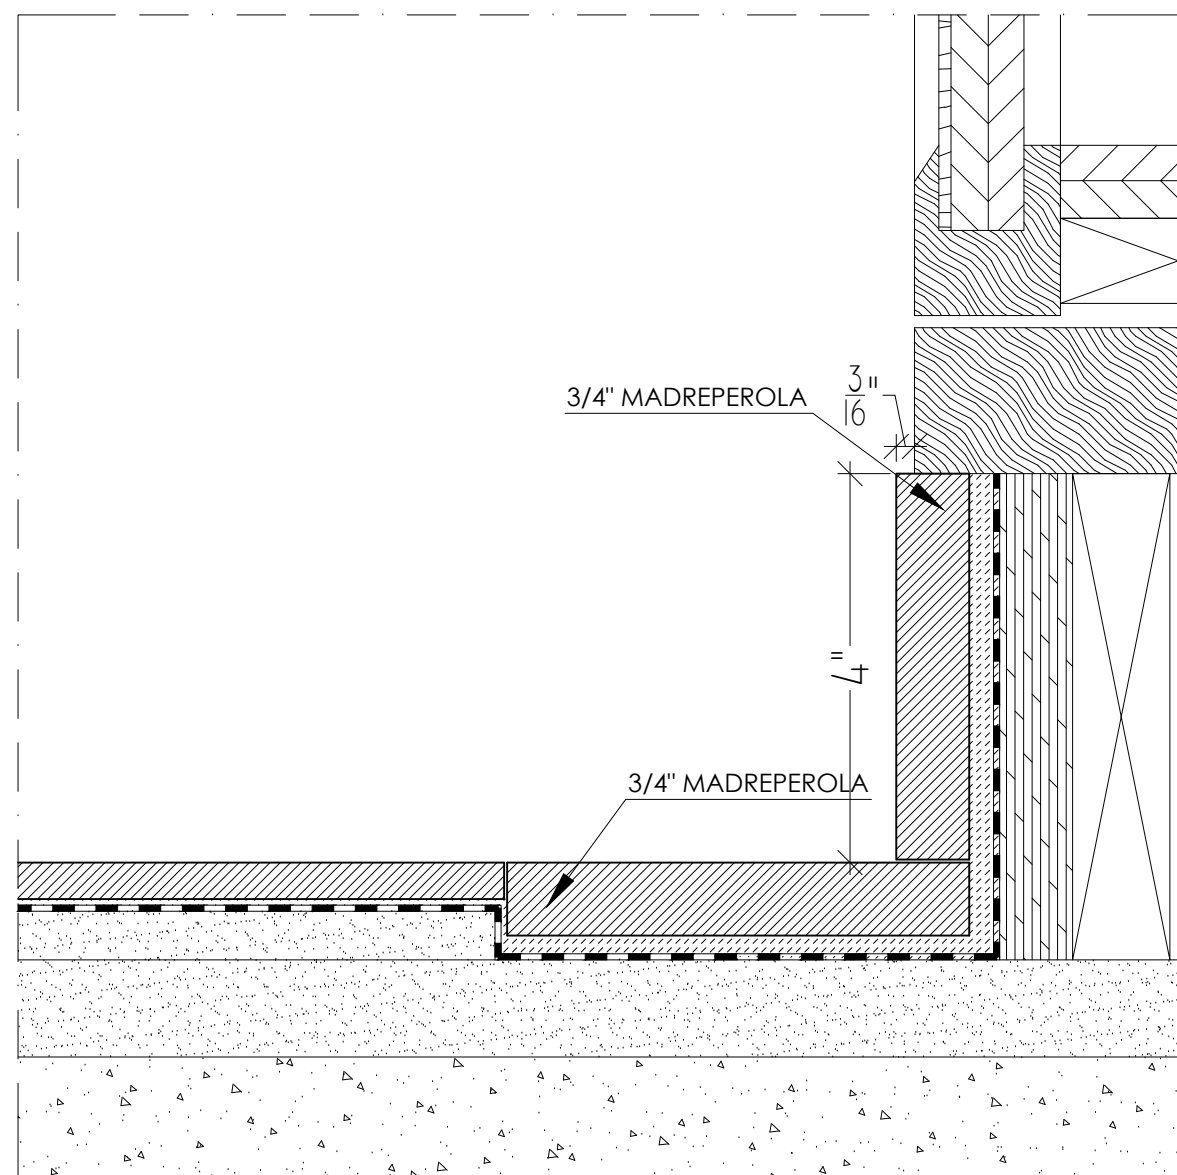


12 BASE BELOW CABINETS
6" = 1'-0"

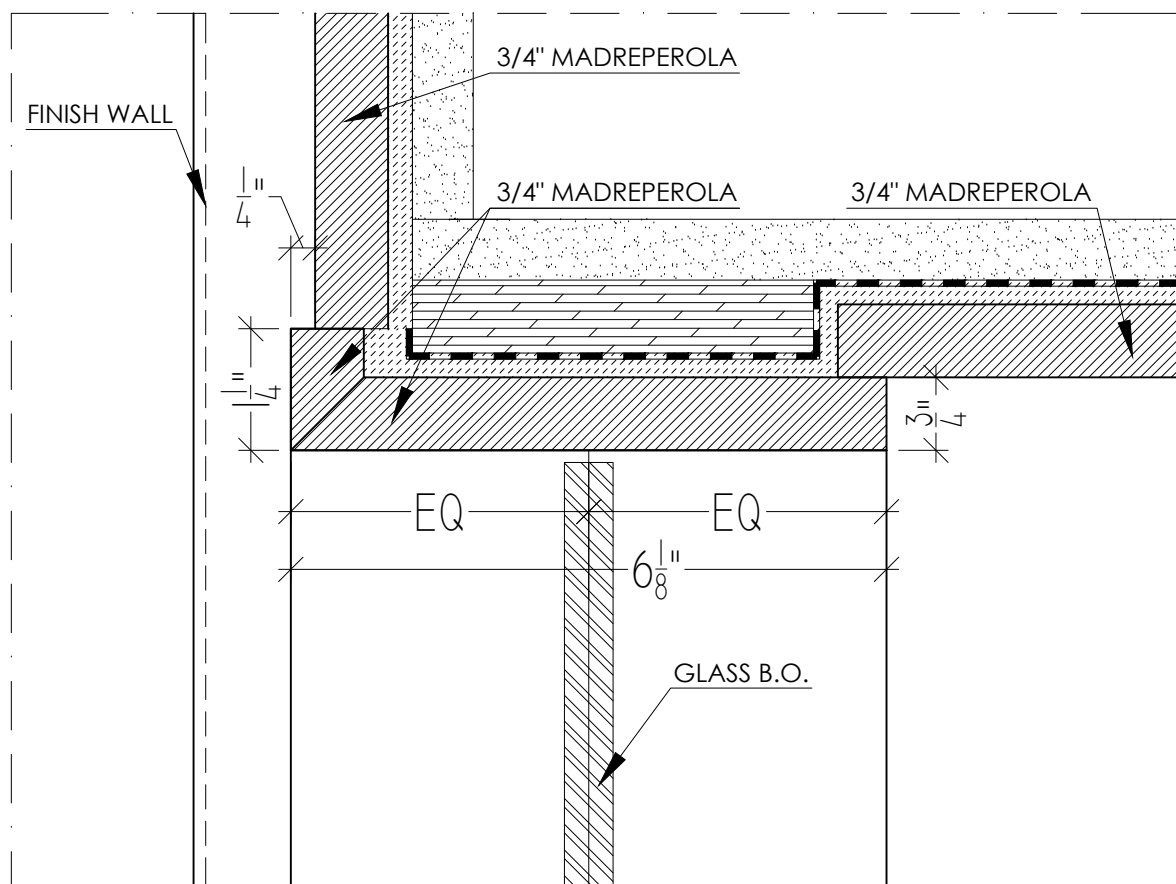


13 SHR DOOR HEADER
6" = 1'-0"

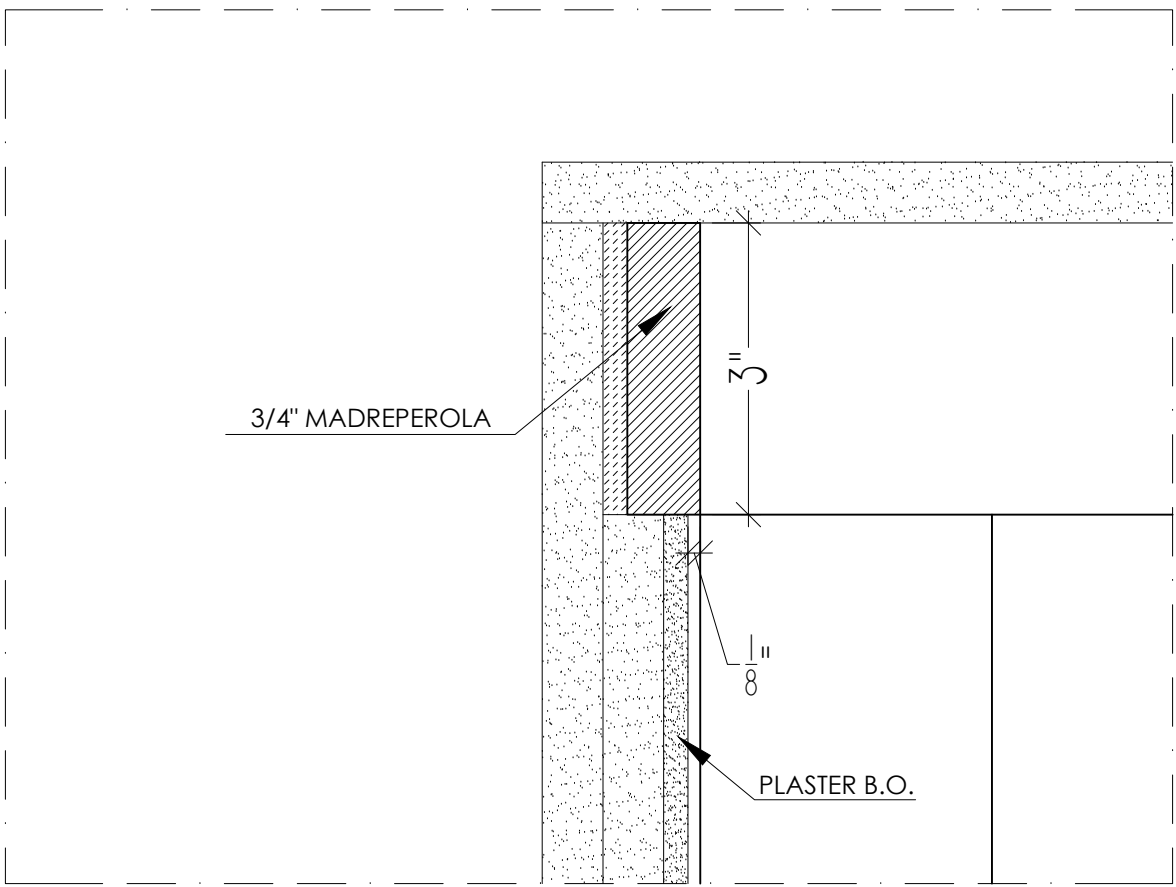


9 WALL BORDER
6" = 1'-0"

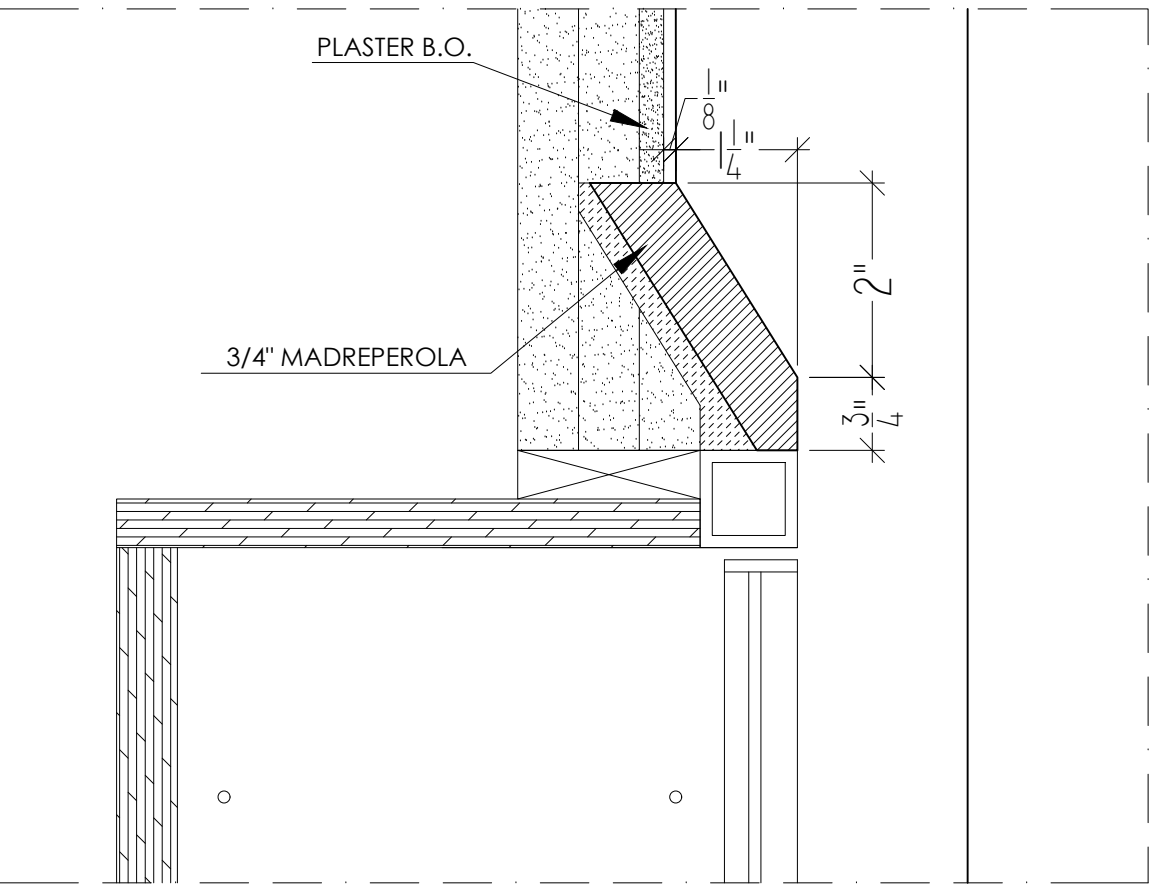


30 VANITY BORDER
6" = 1'-0"

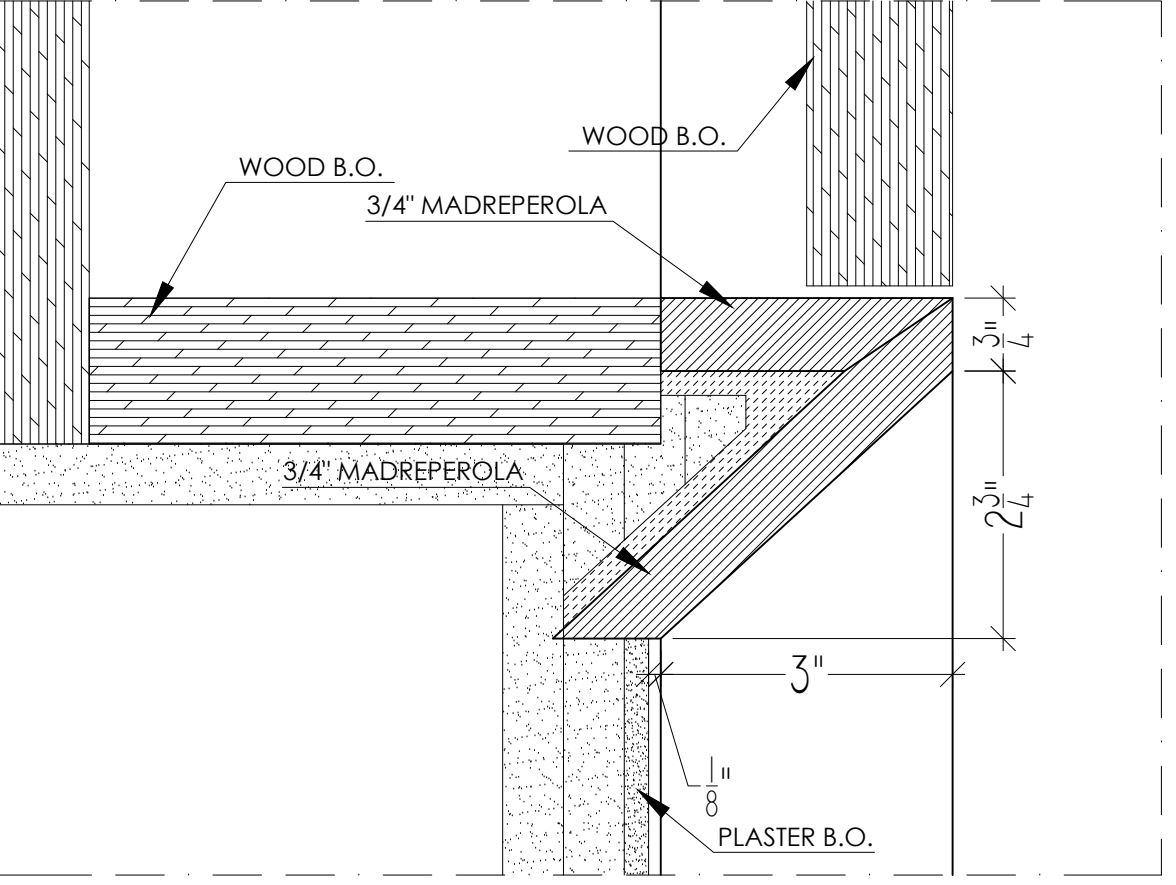


31 STORAGE BORDER
6" = 1'-0"

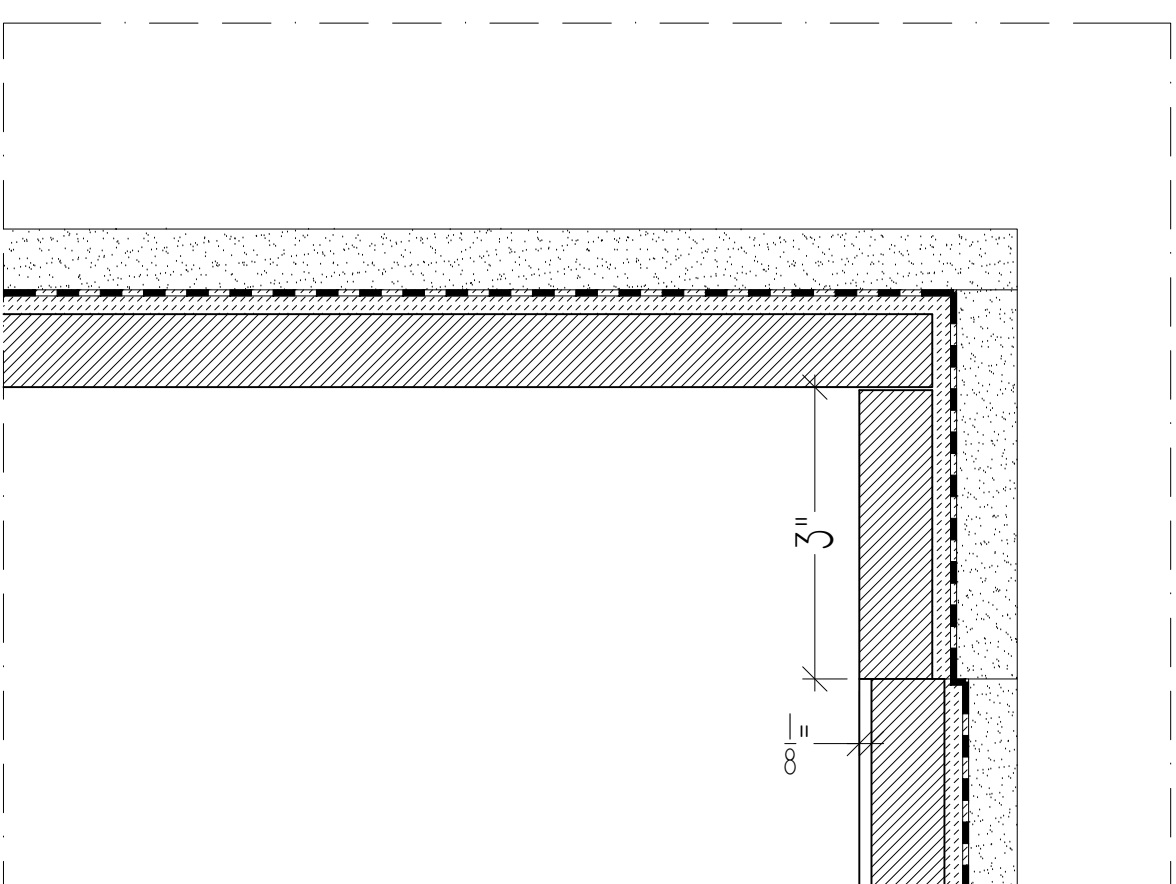


14 SHR WALL / CEILING
6" = 1'-0"

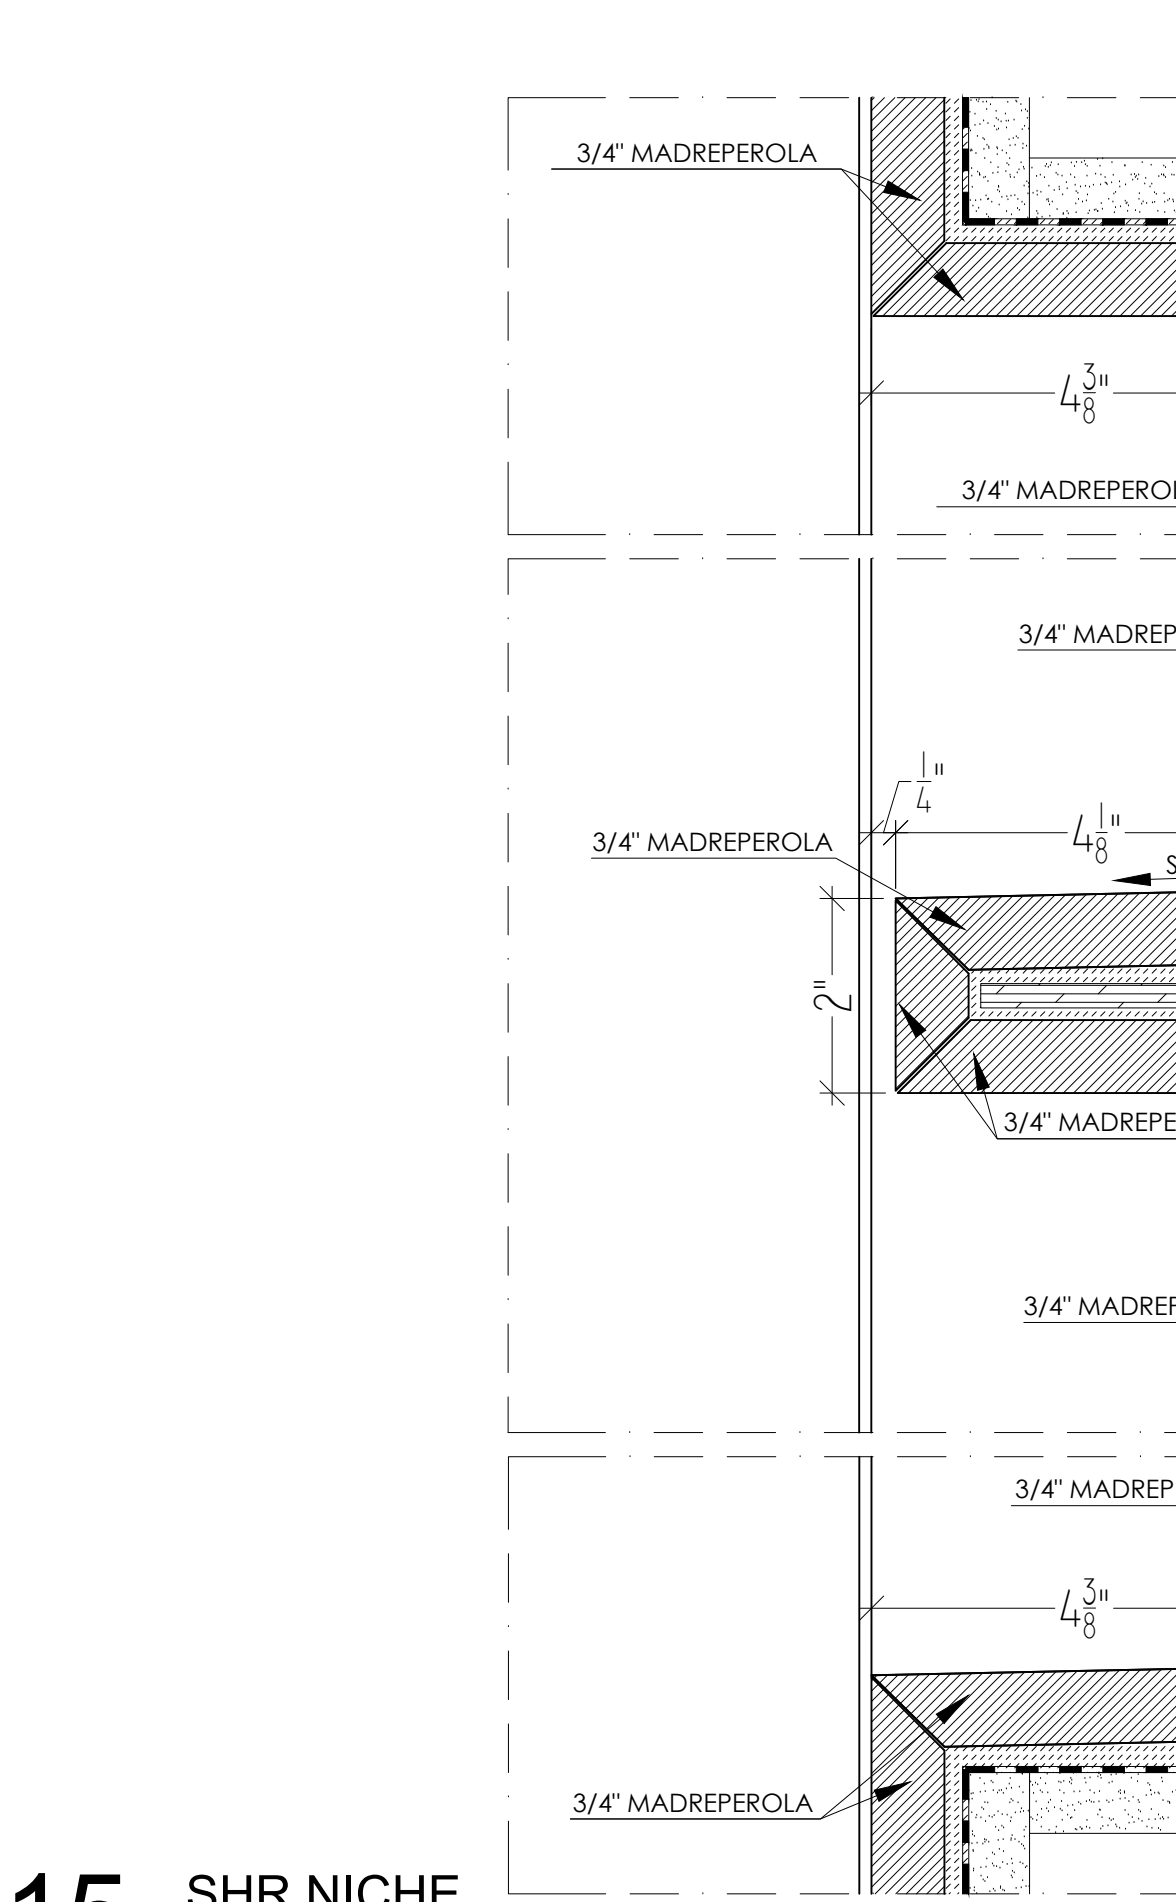


15 SHR NICHE
6" = 1'-0"

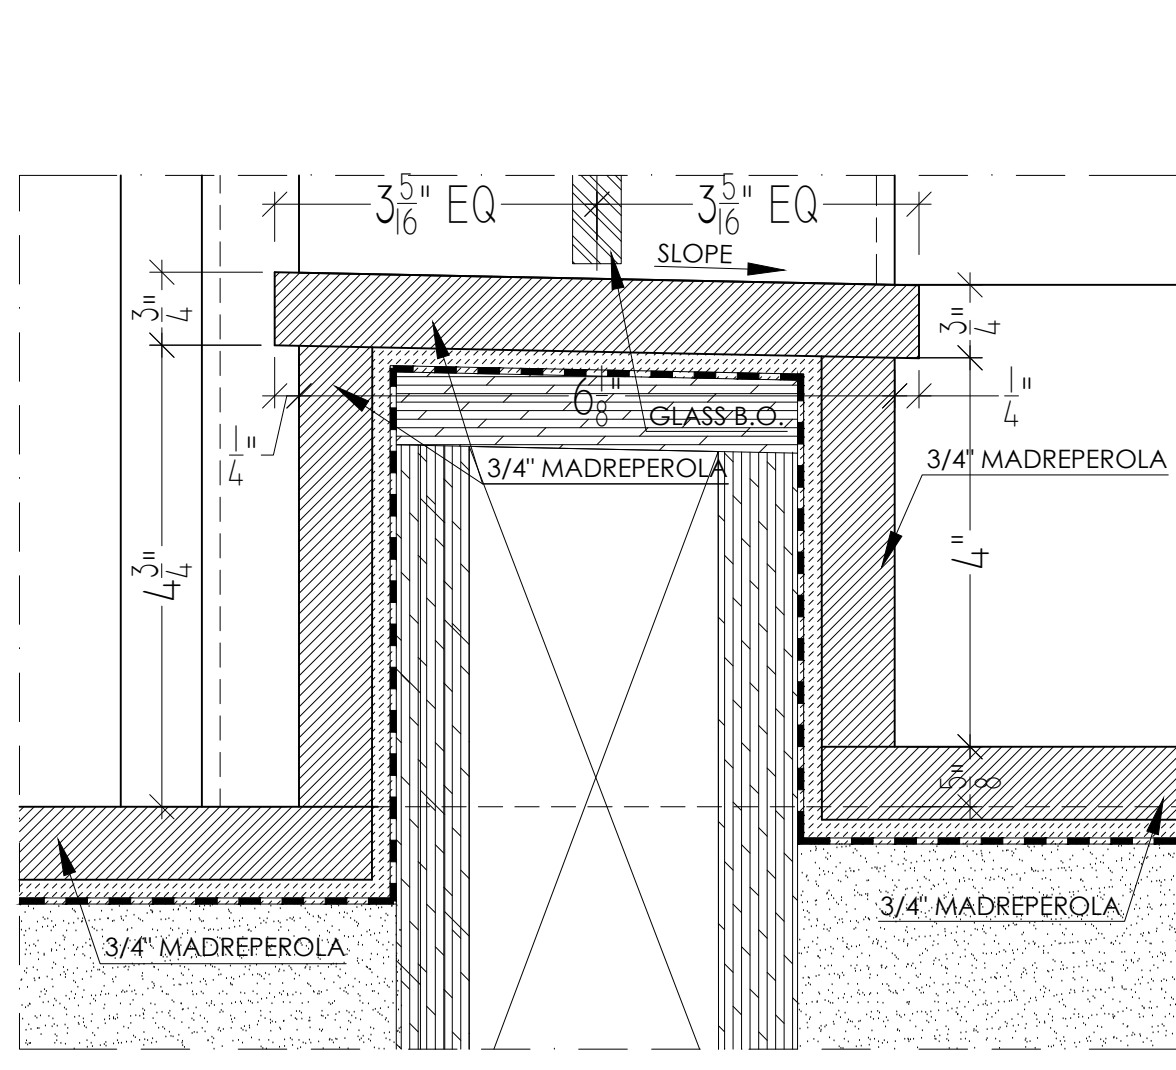


23 SHR FLOOR
6" = 1'-0"

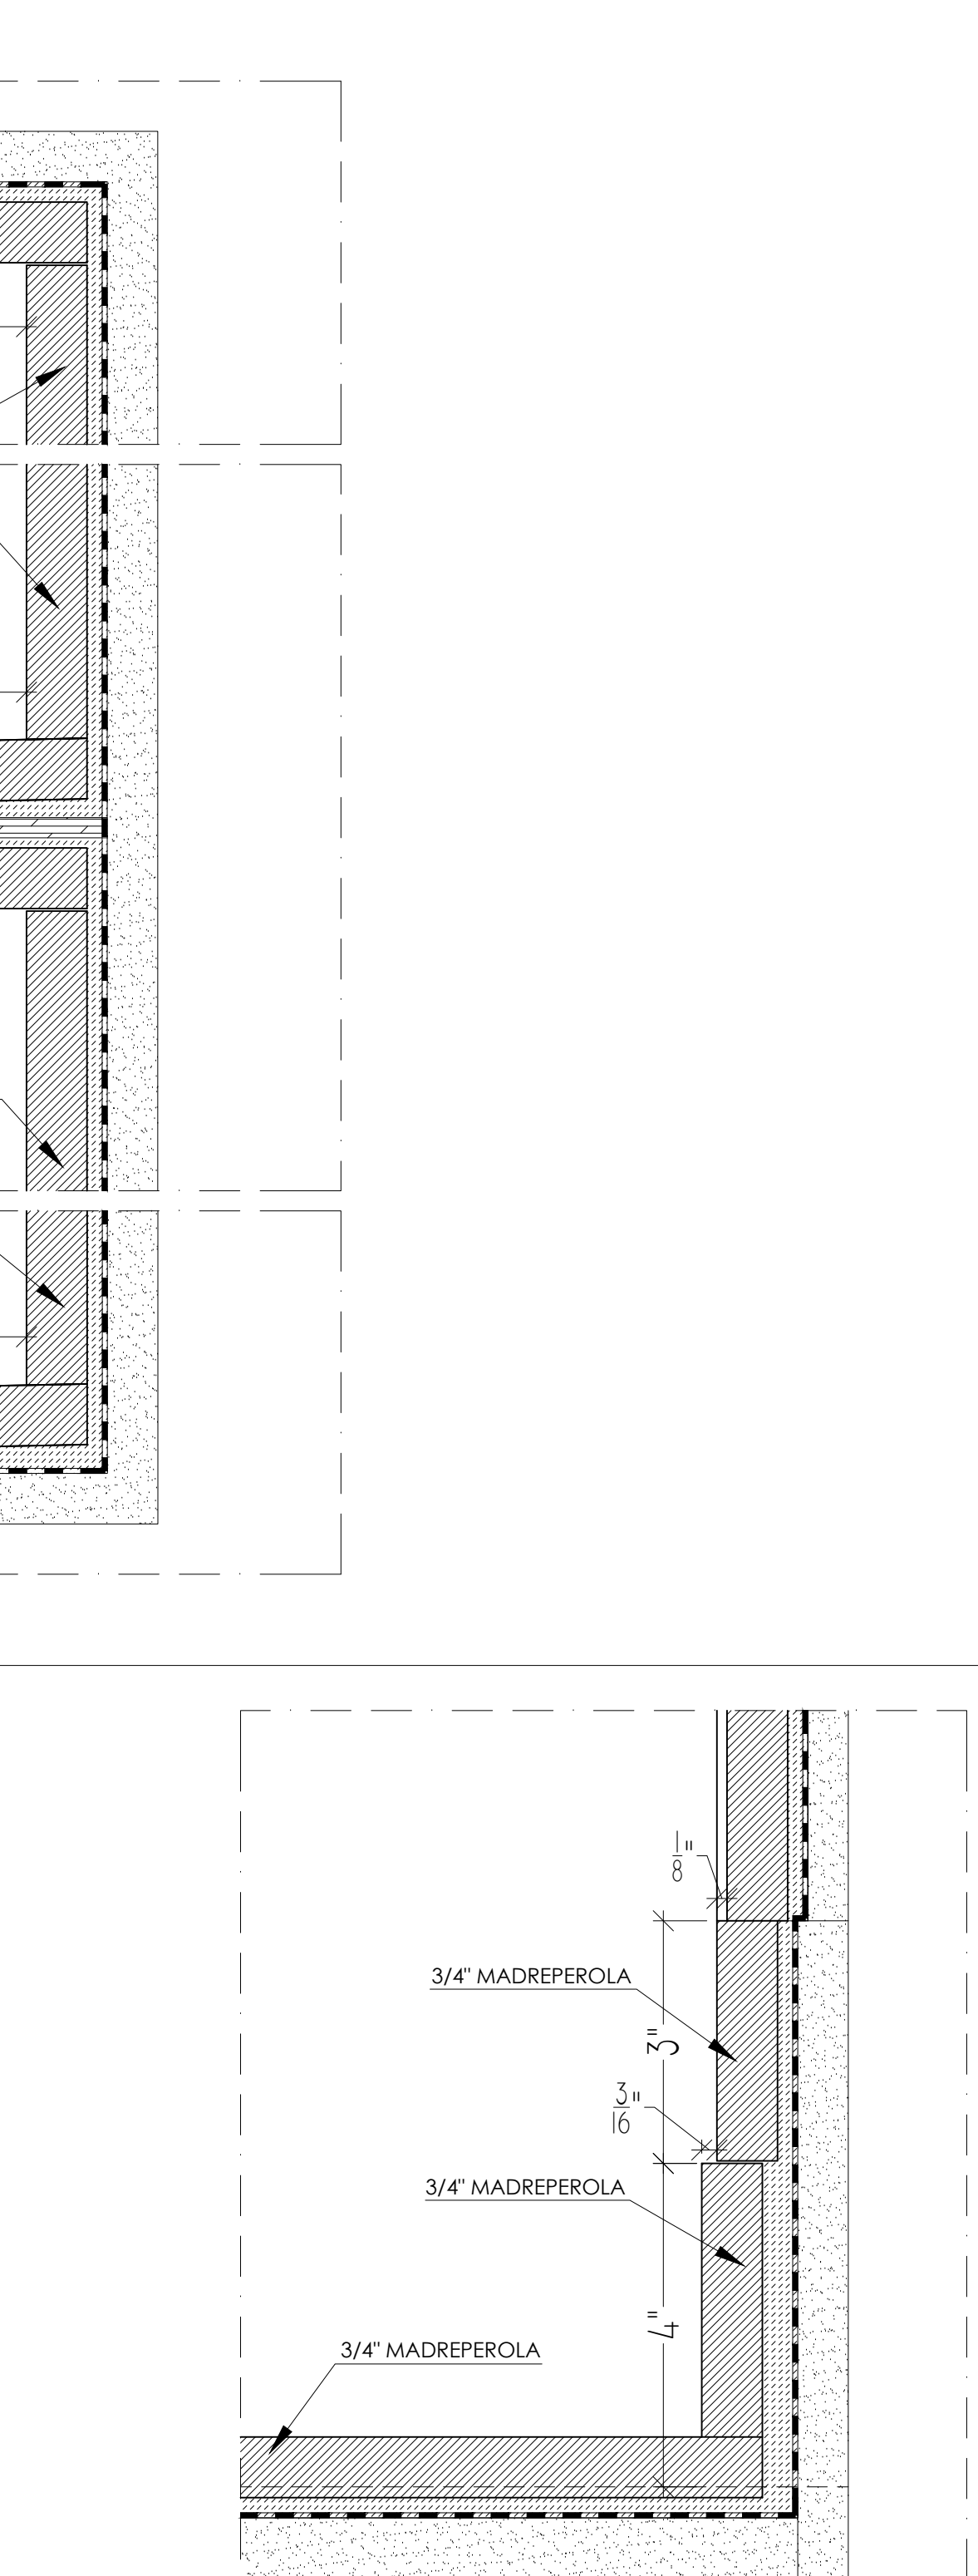


16 SHR FLOOR
6" = 1'-0"

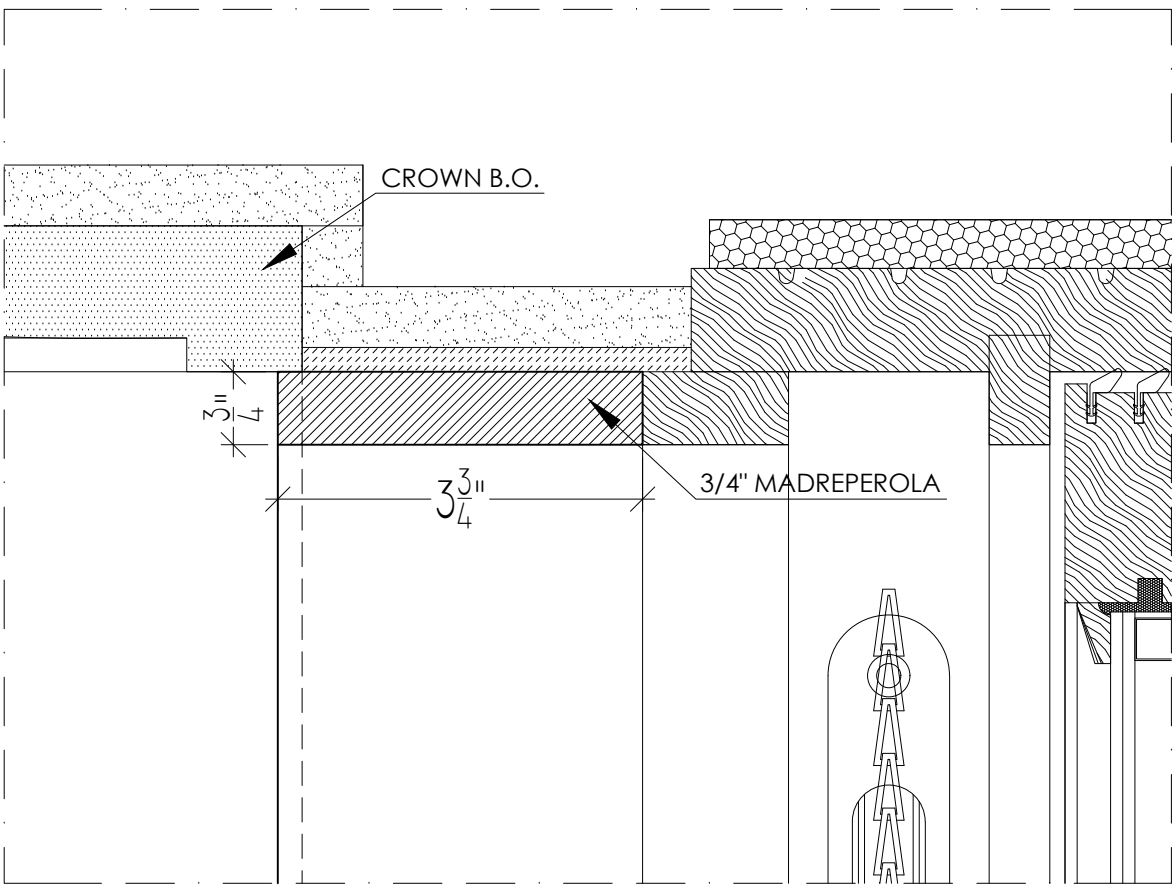


17 WINDOW HEADER
6" = 1'-0"

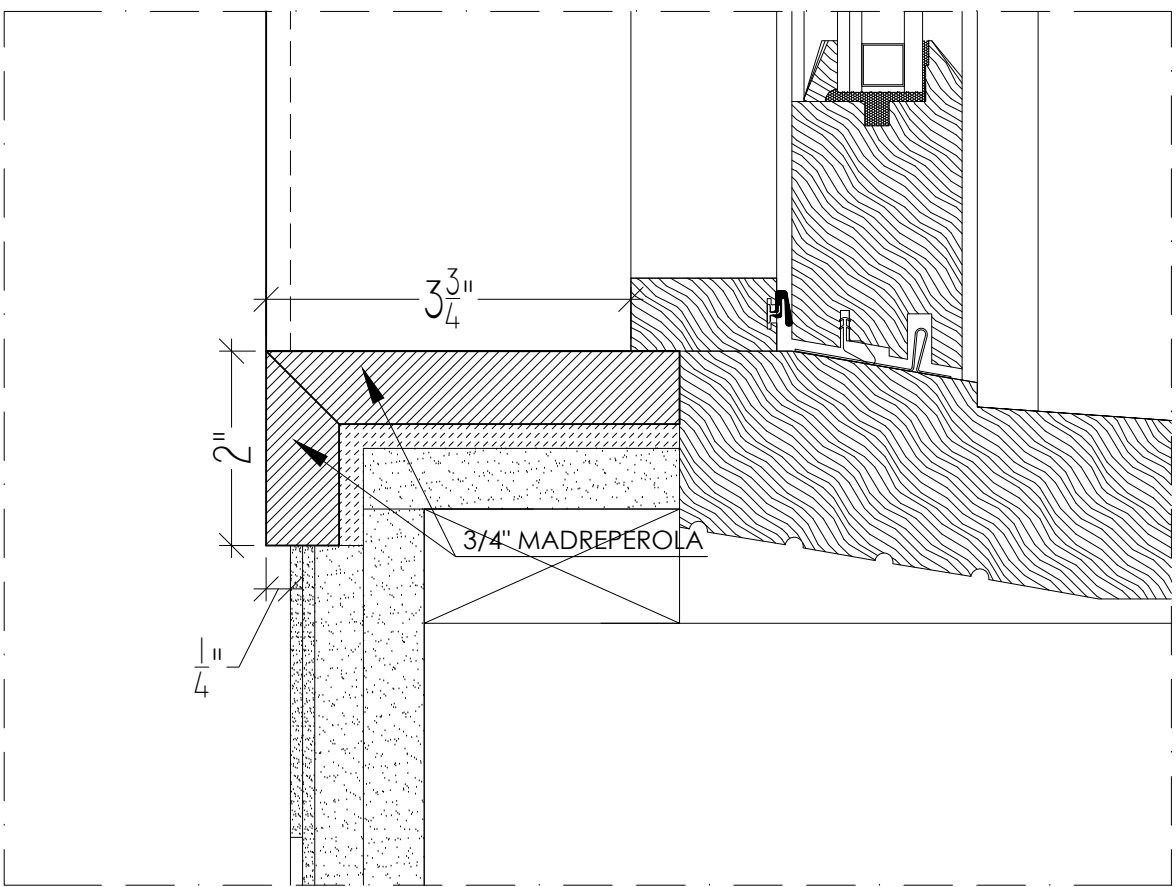



18 WINDOW SILL
6" = 1'-0"

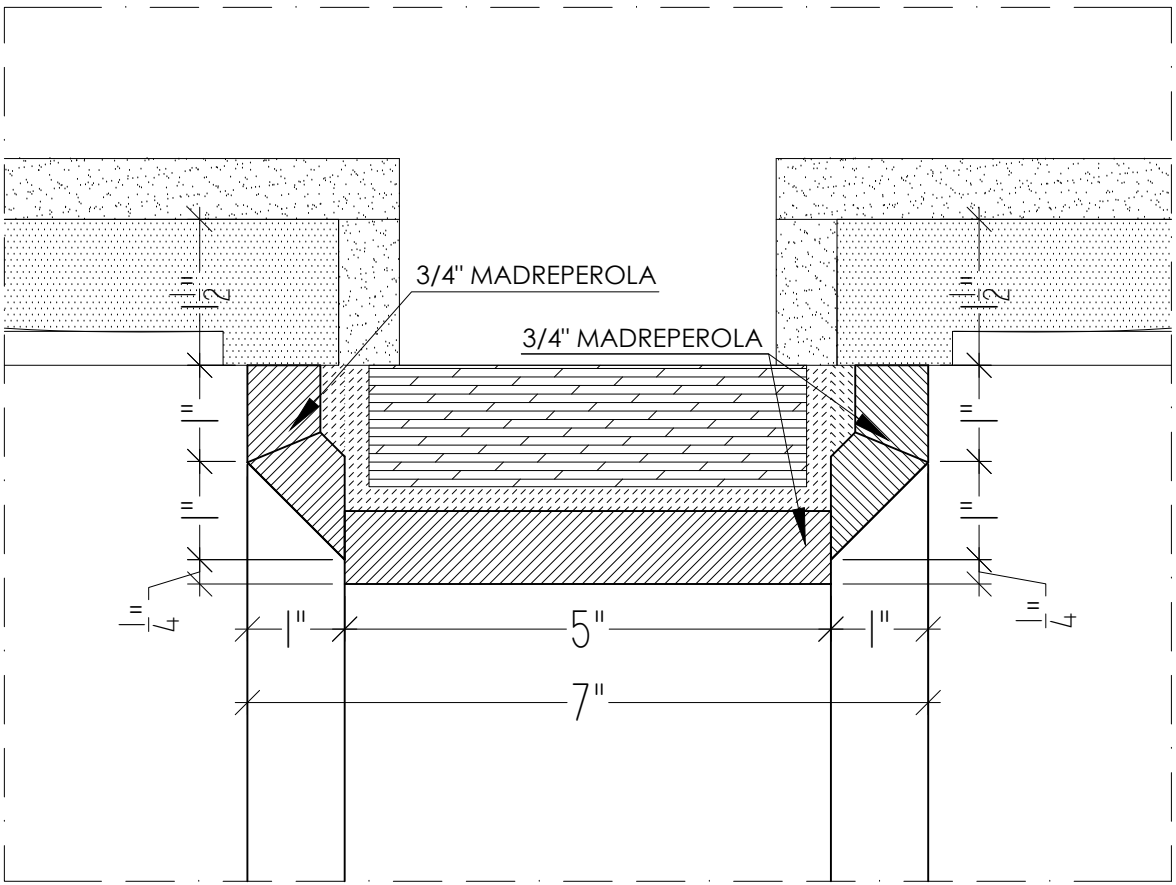


19 DOOR HEADER
6" = 1'-0"

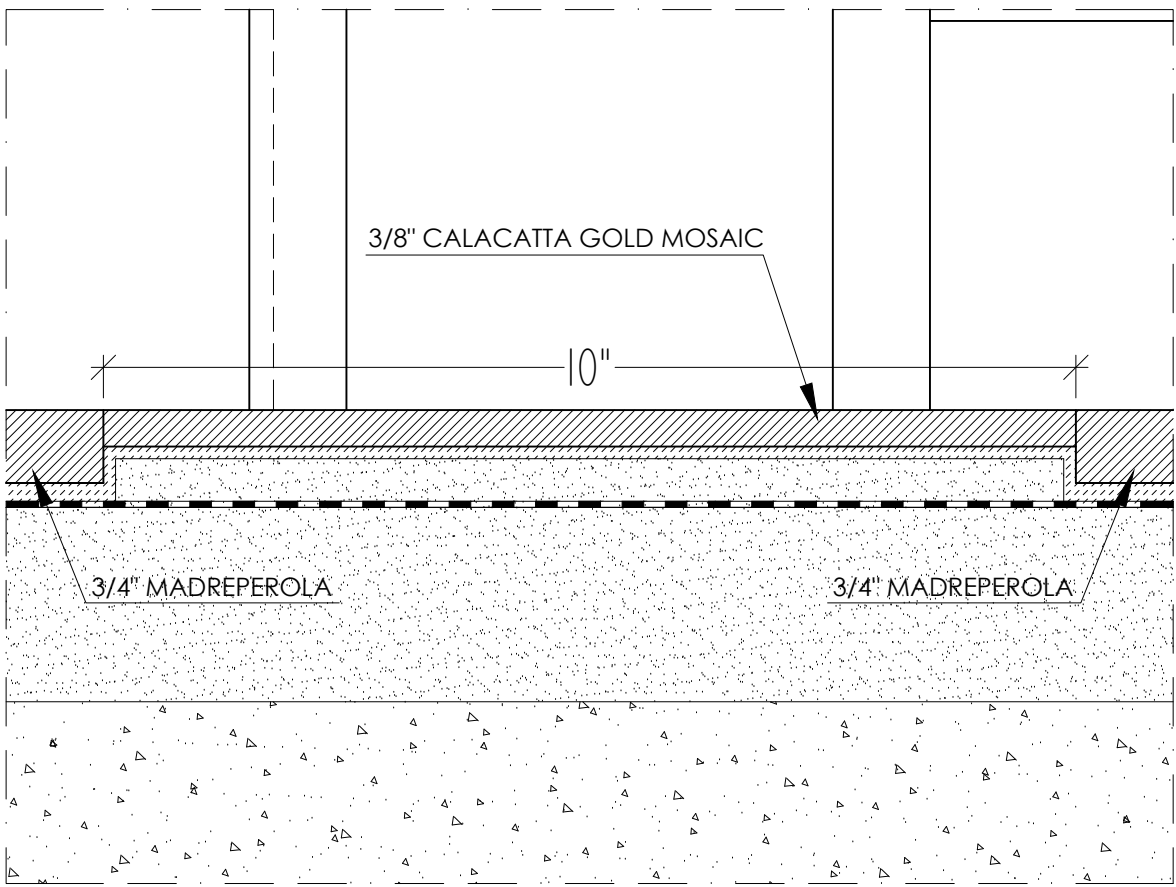


25 SADDLE
6" = 1'-0"

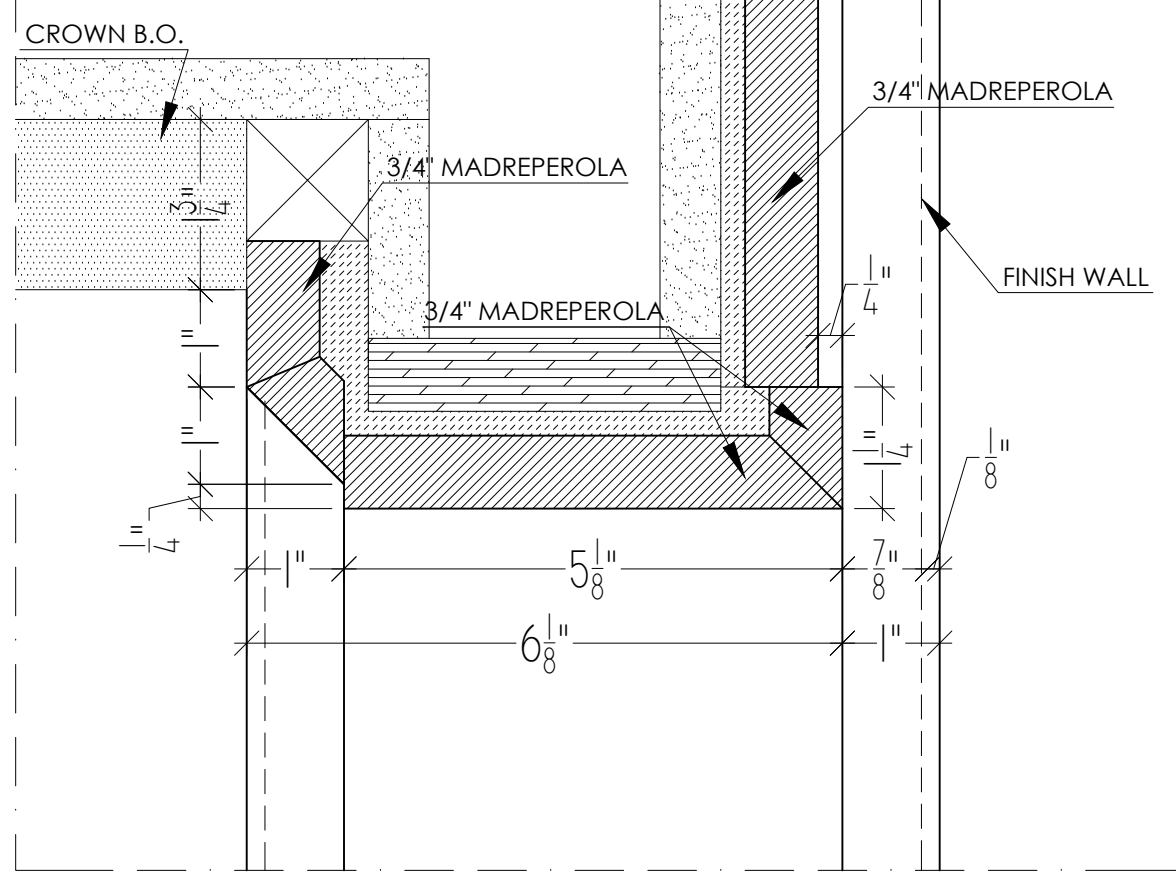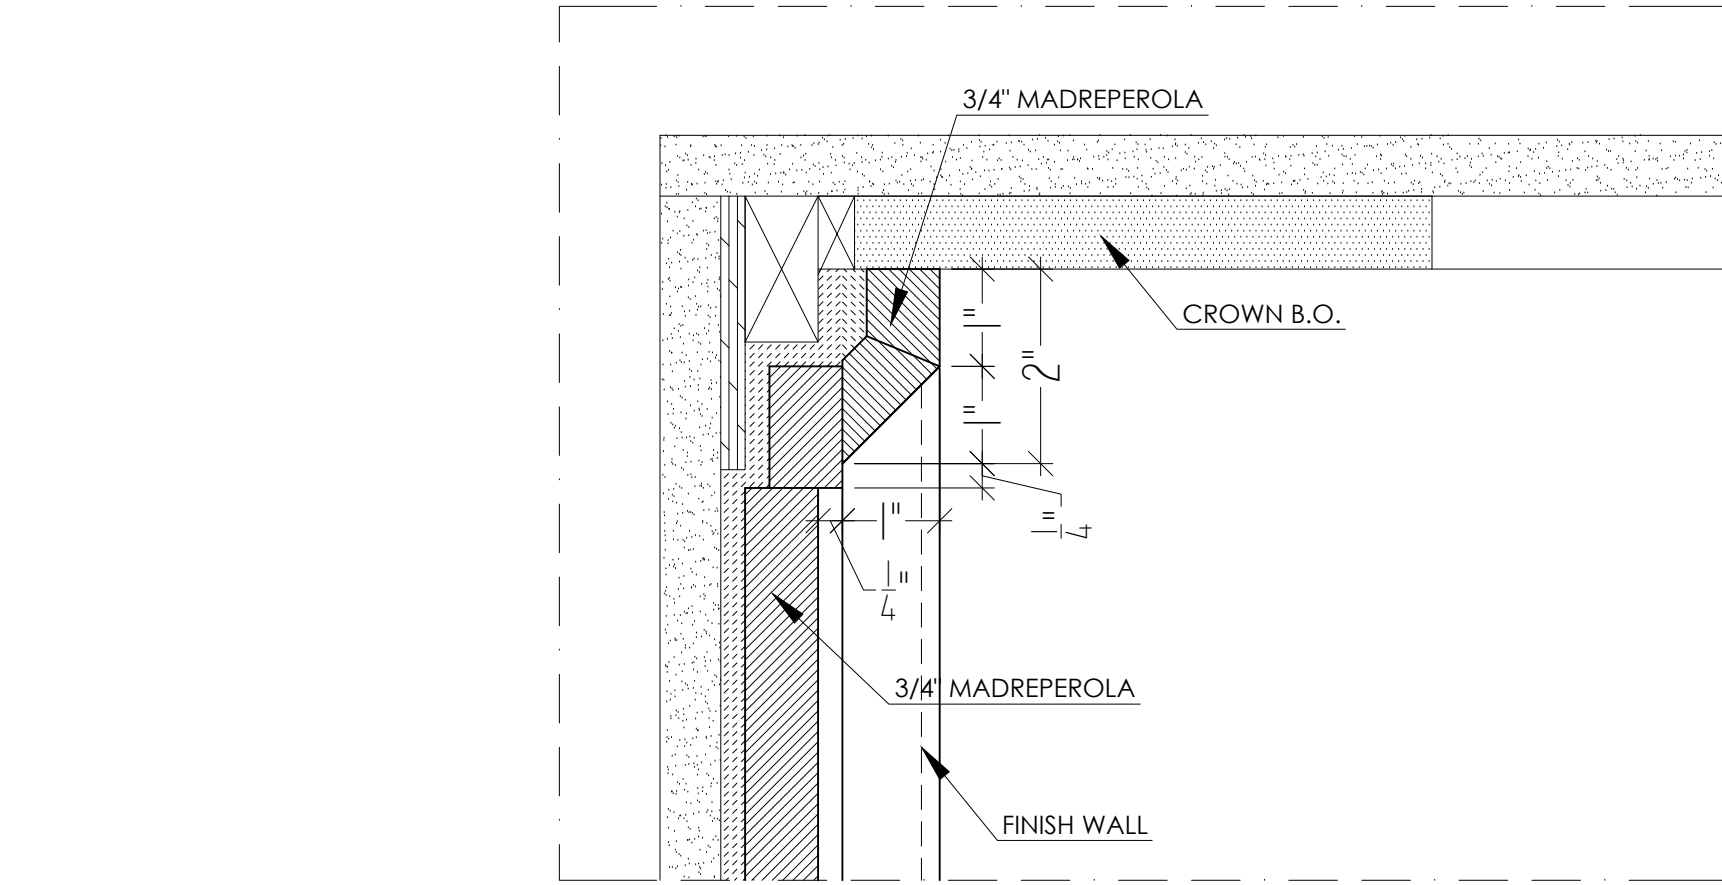


22 DOOR HEADER
6" = 1'-0"

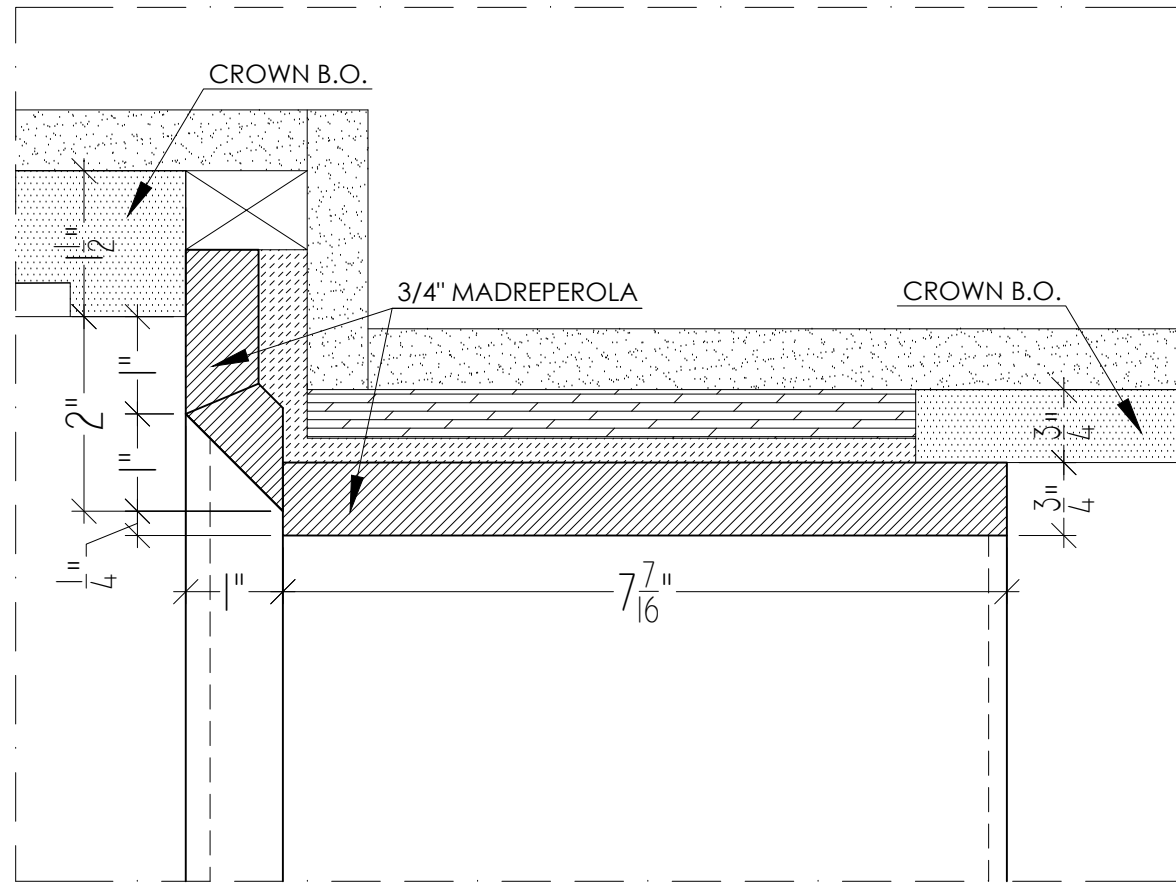


28 DOOR HEADER
6" = 1'-0"

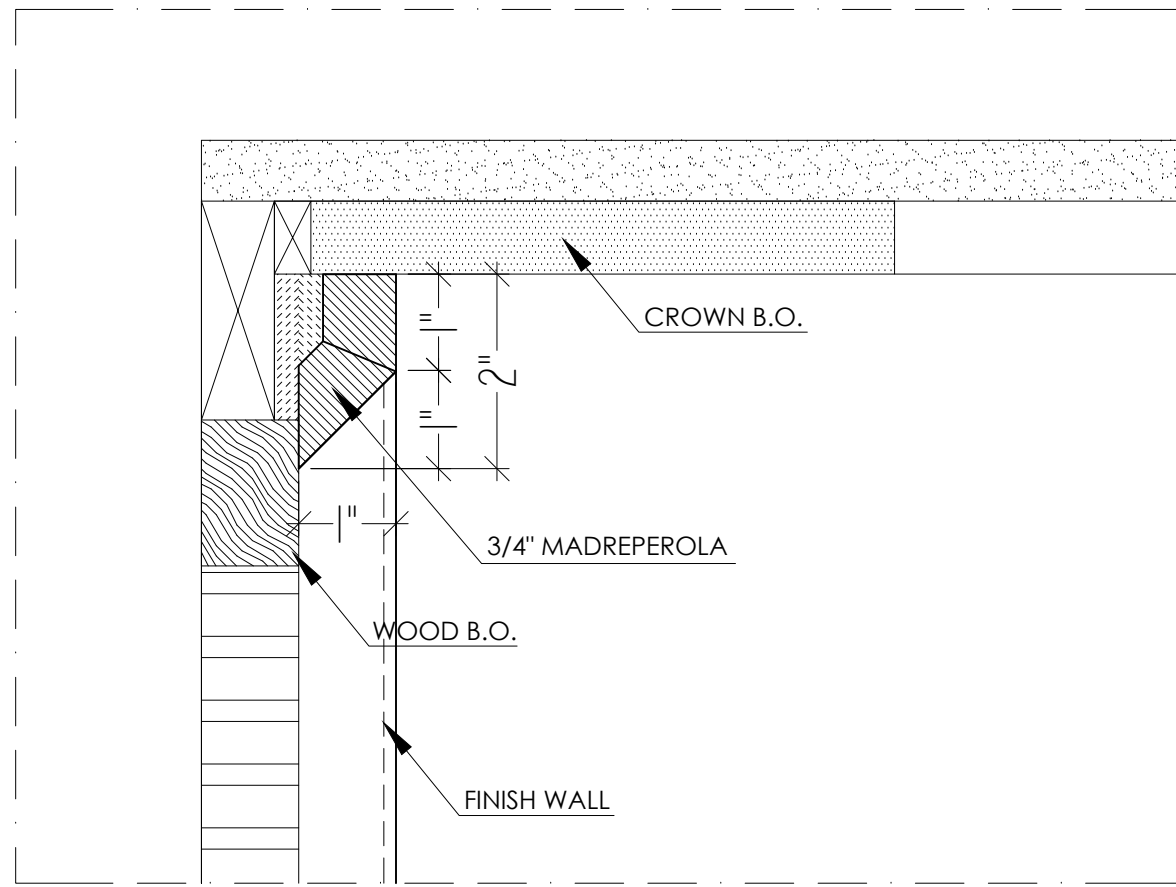


24 DOOR HEADER
6" = 1'-0"

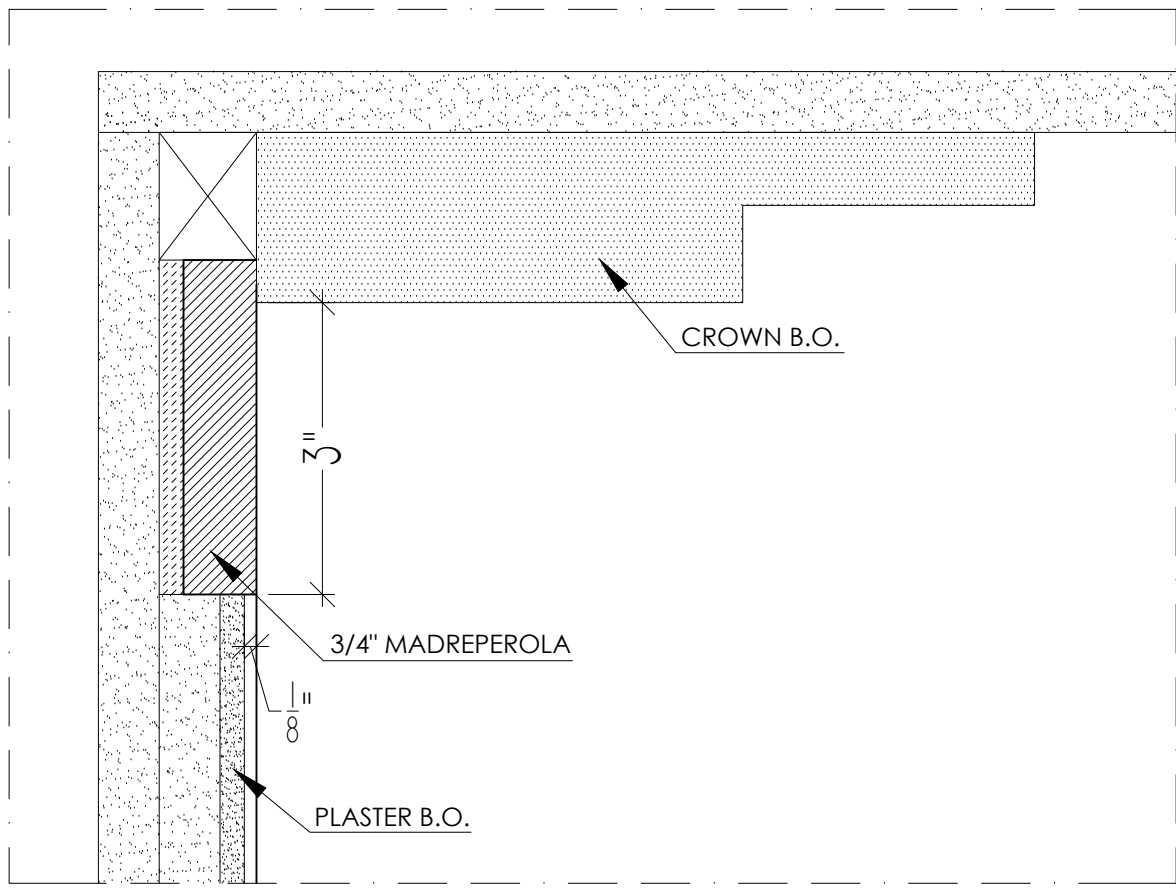

21 WALL BORDER
6" = 1'-0"

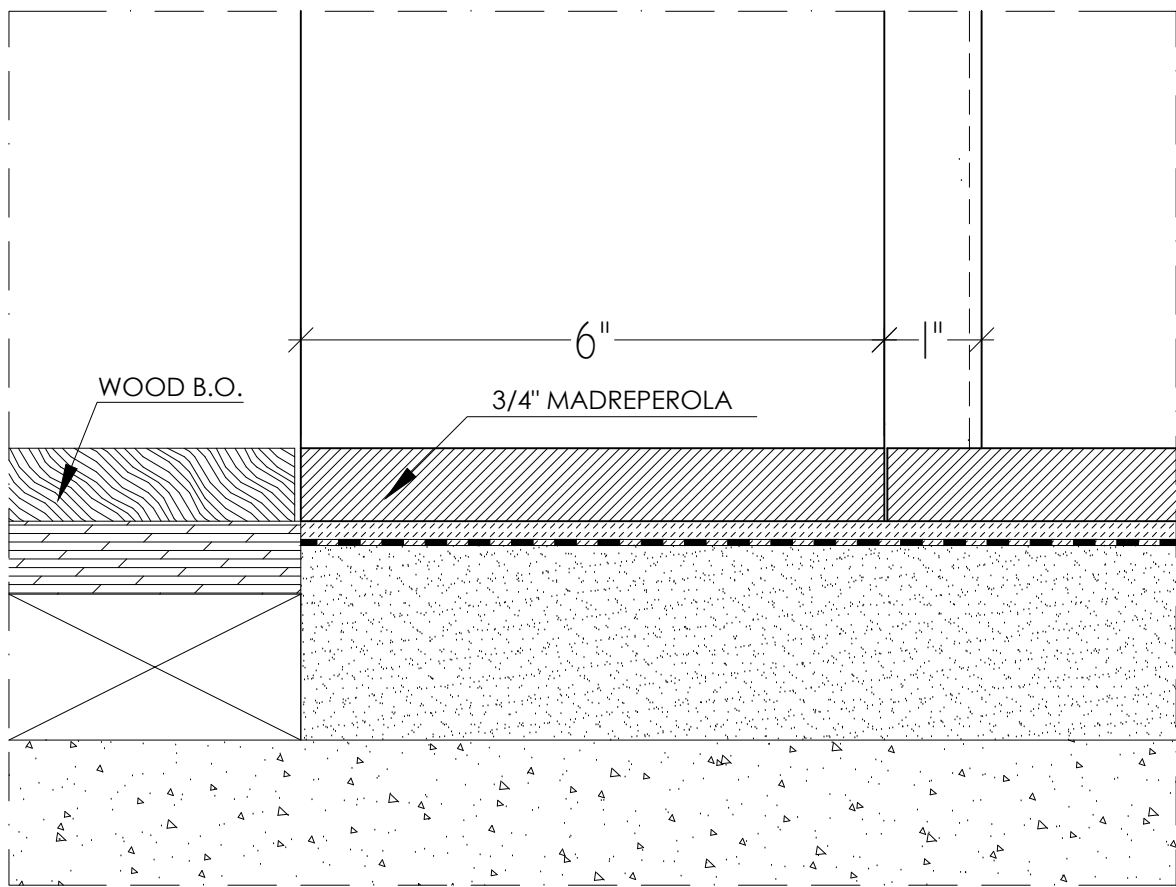

20 SADDLE
6" = 1'-0"

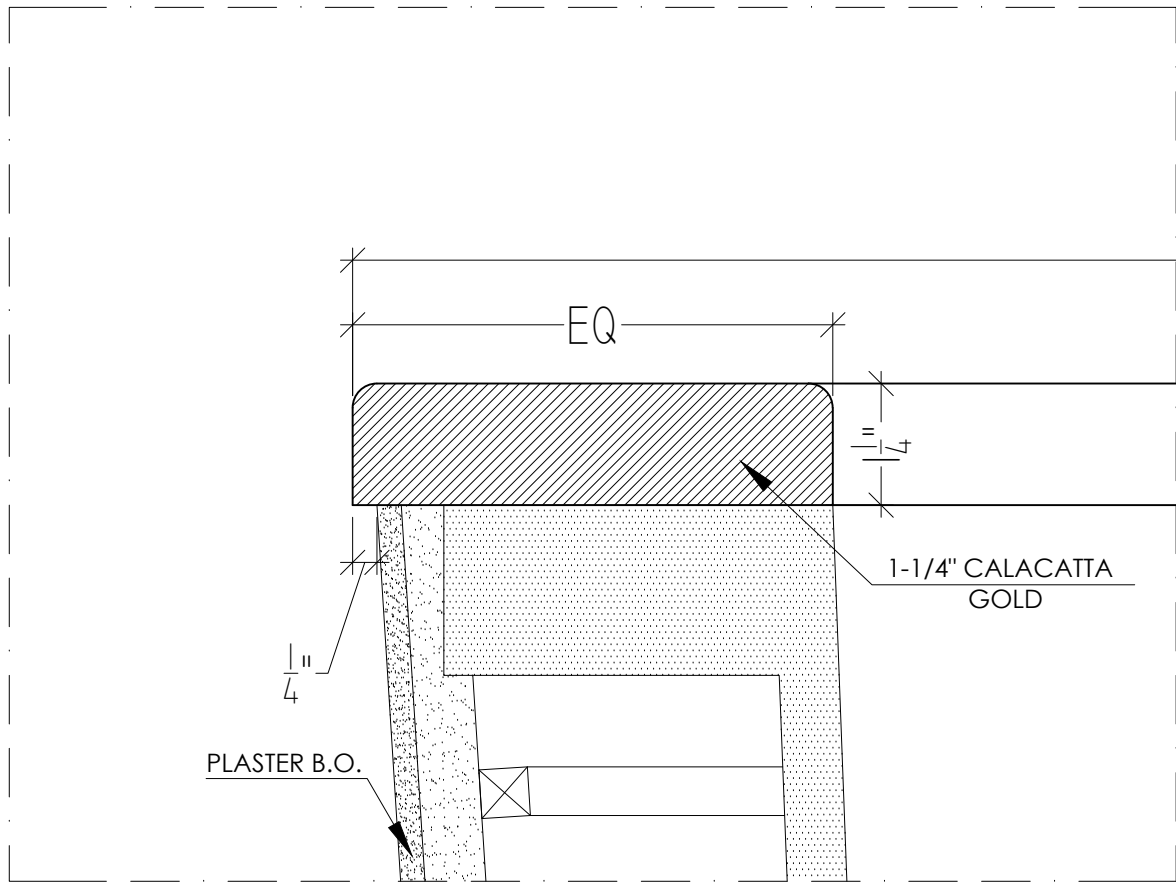

26 TUB DECK
6" = 1'-0"

