



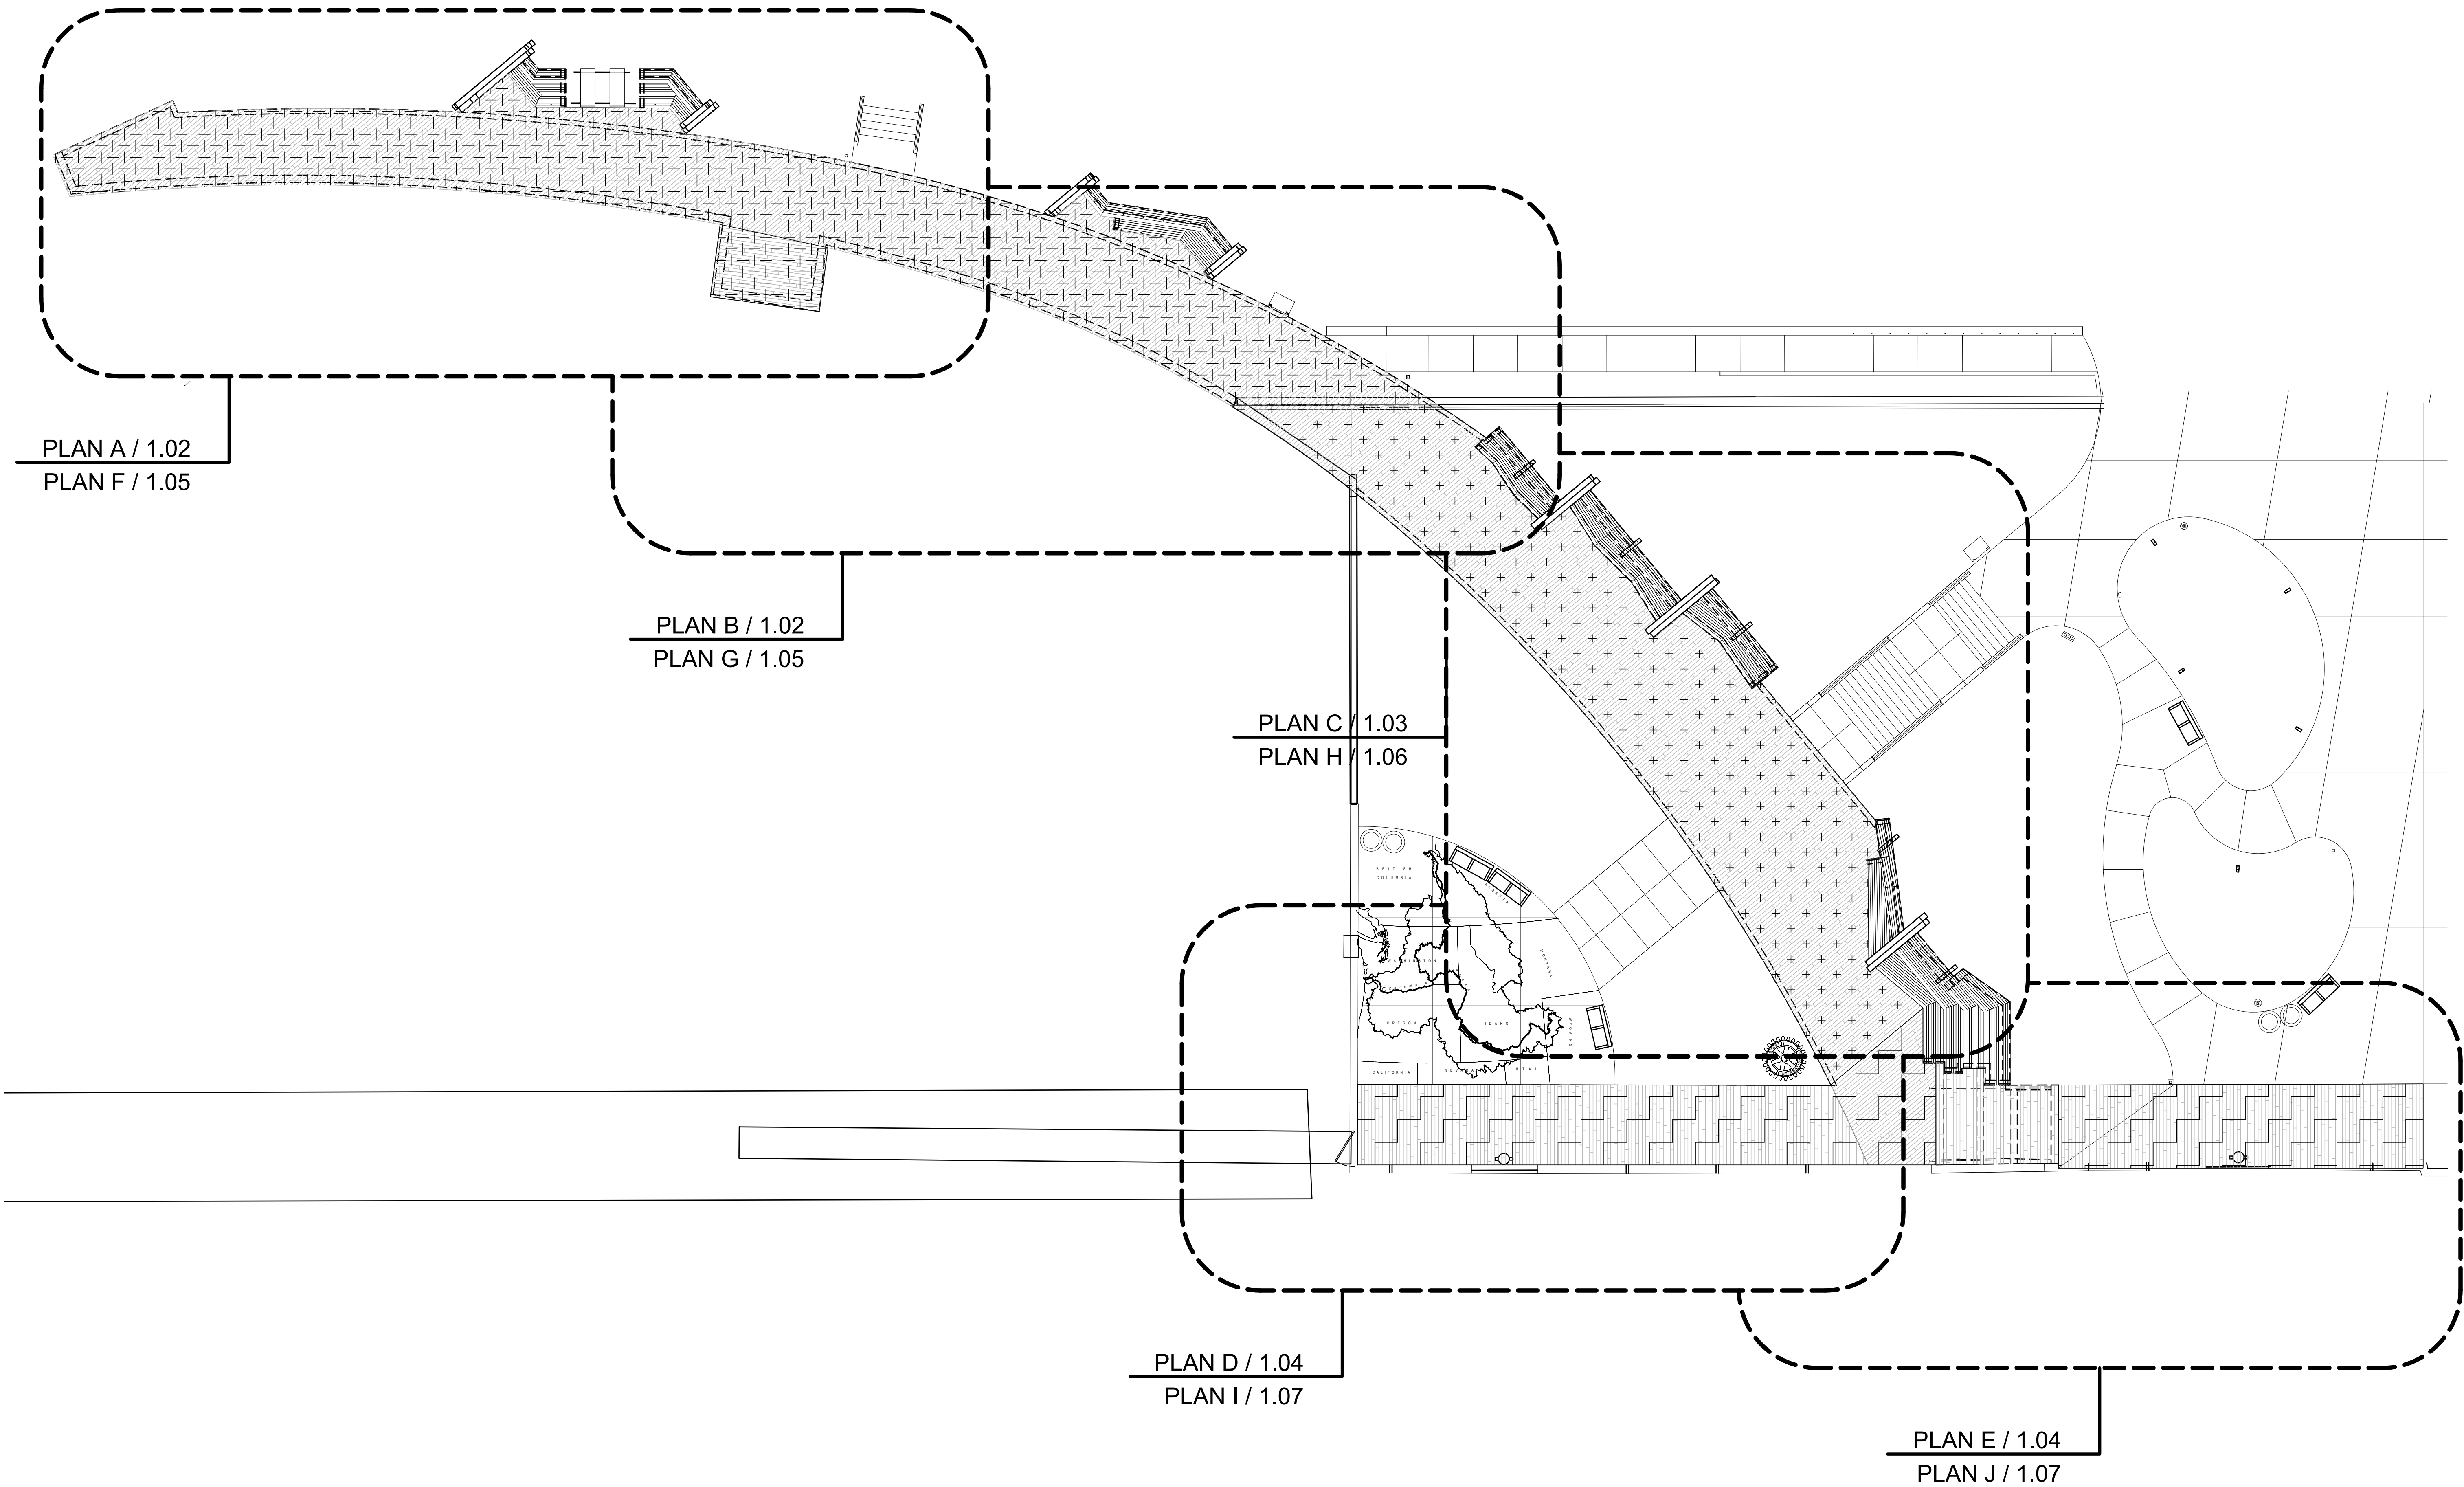


**WOOD DECKING - KEY PLAN**

Scale: 3/32" = 1' - 0"

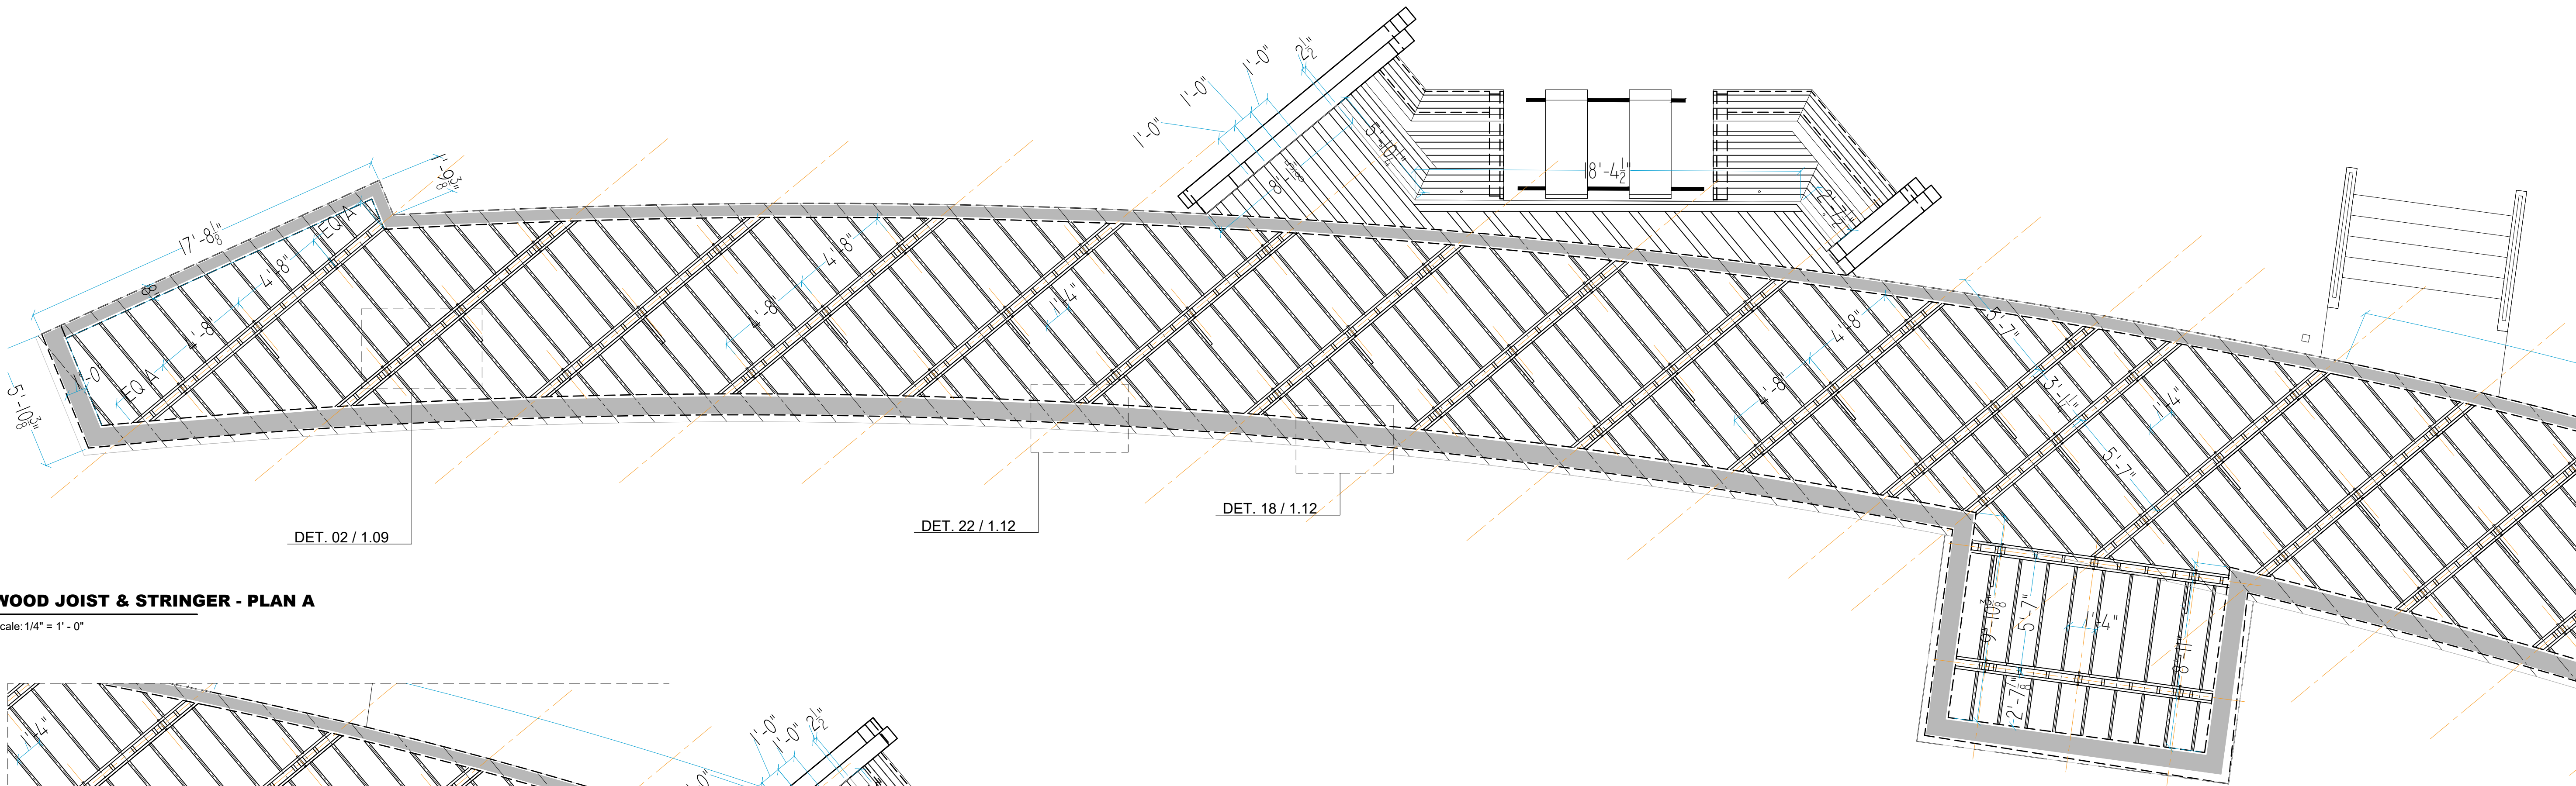


**WOOD JOIST & STRINGER - PLAN A**

Scale: 1/4" = 1' - 0"

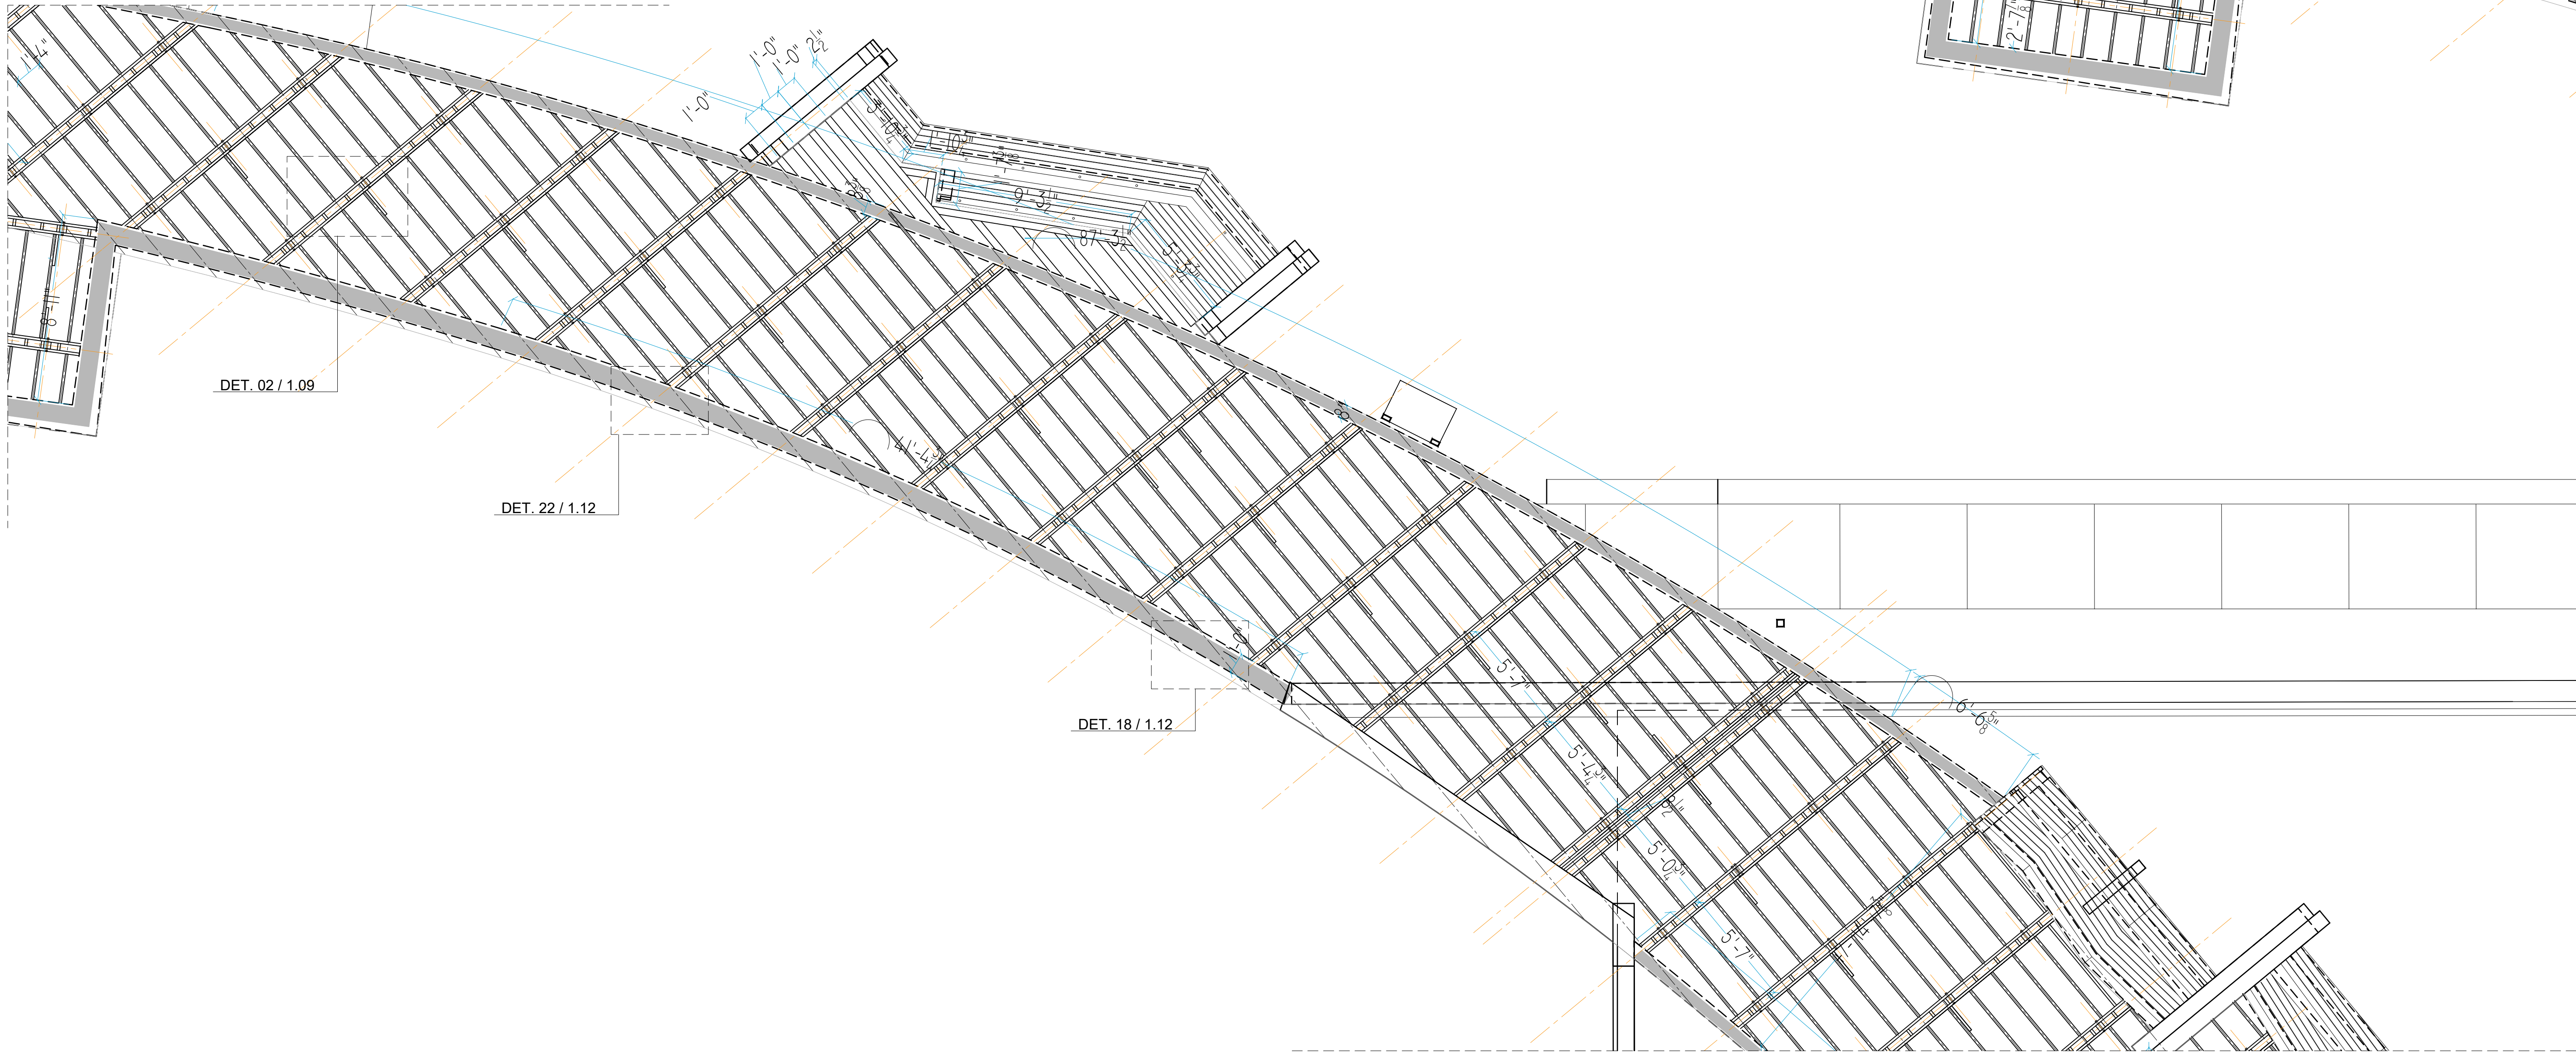


**WOOD JOIST & STRINGER - PLAN B**

Scale: 1/4" = 1' - 0"

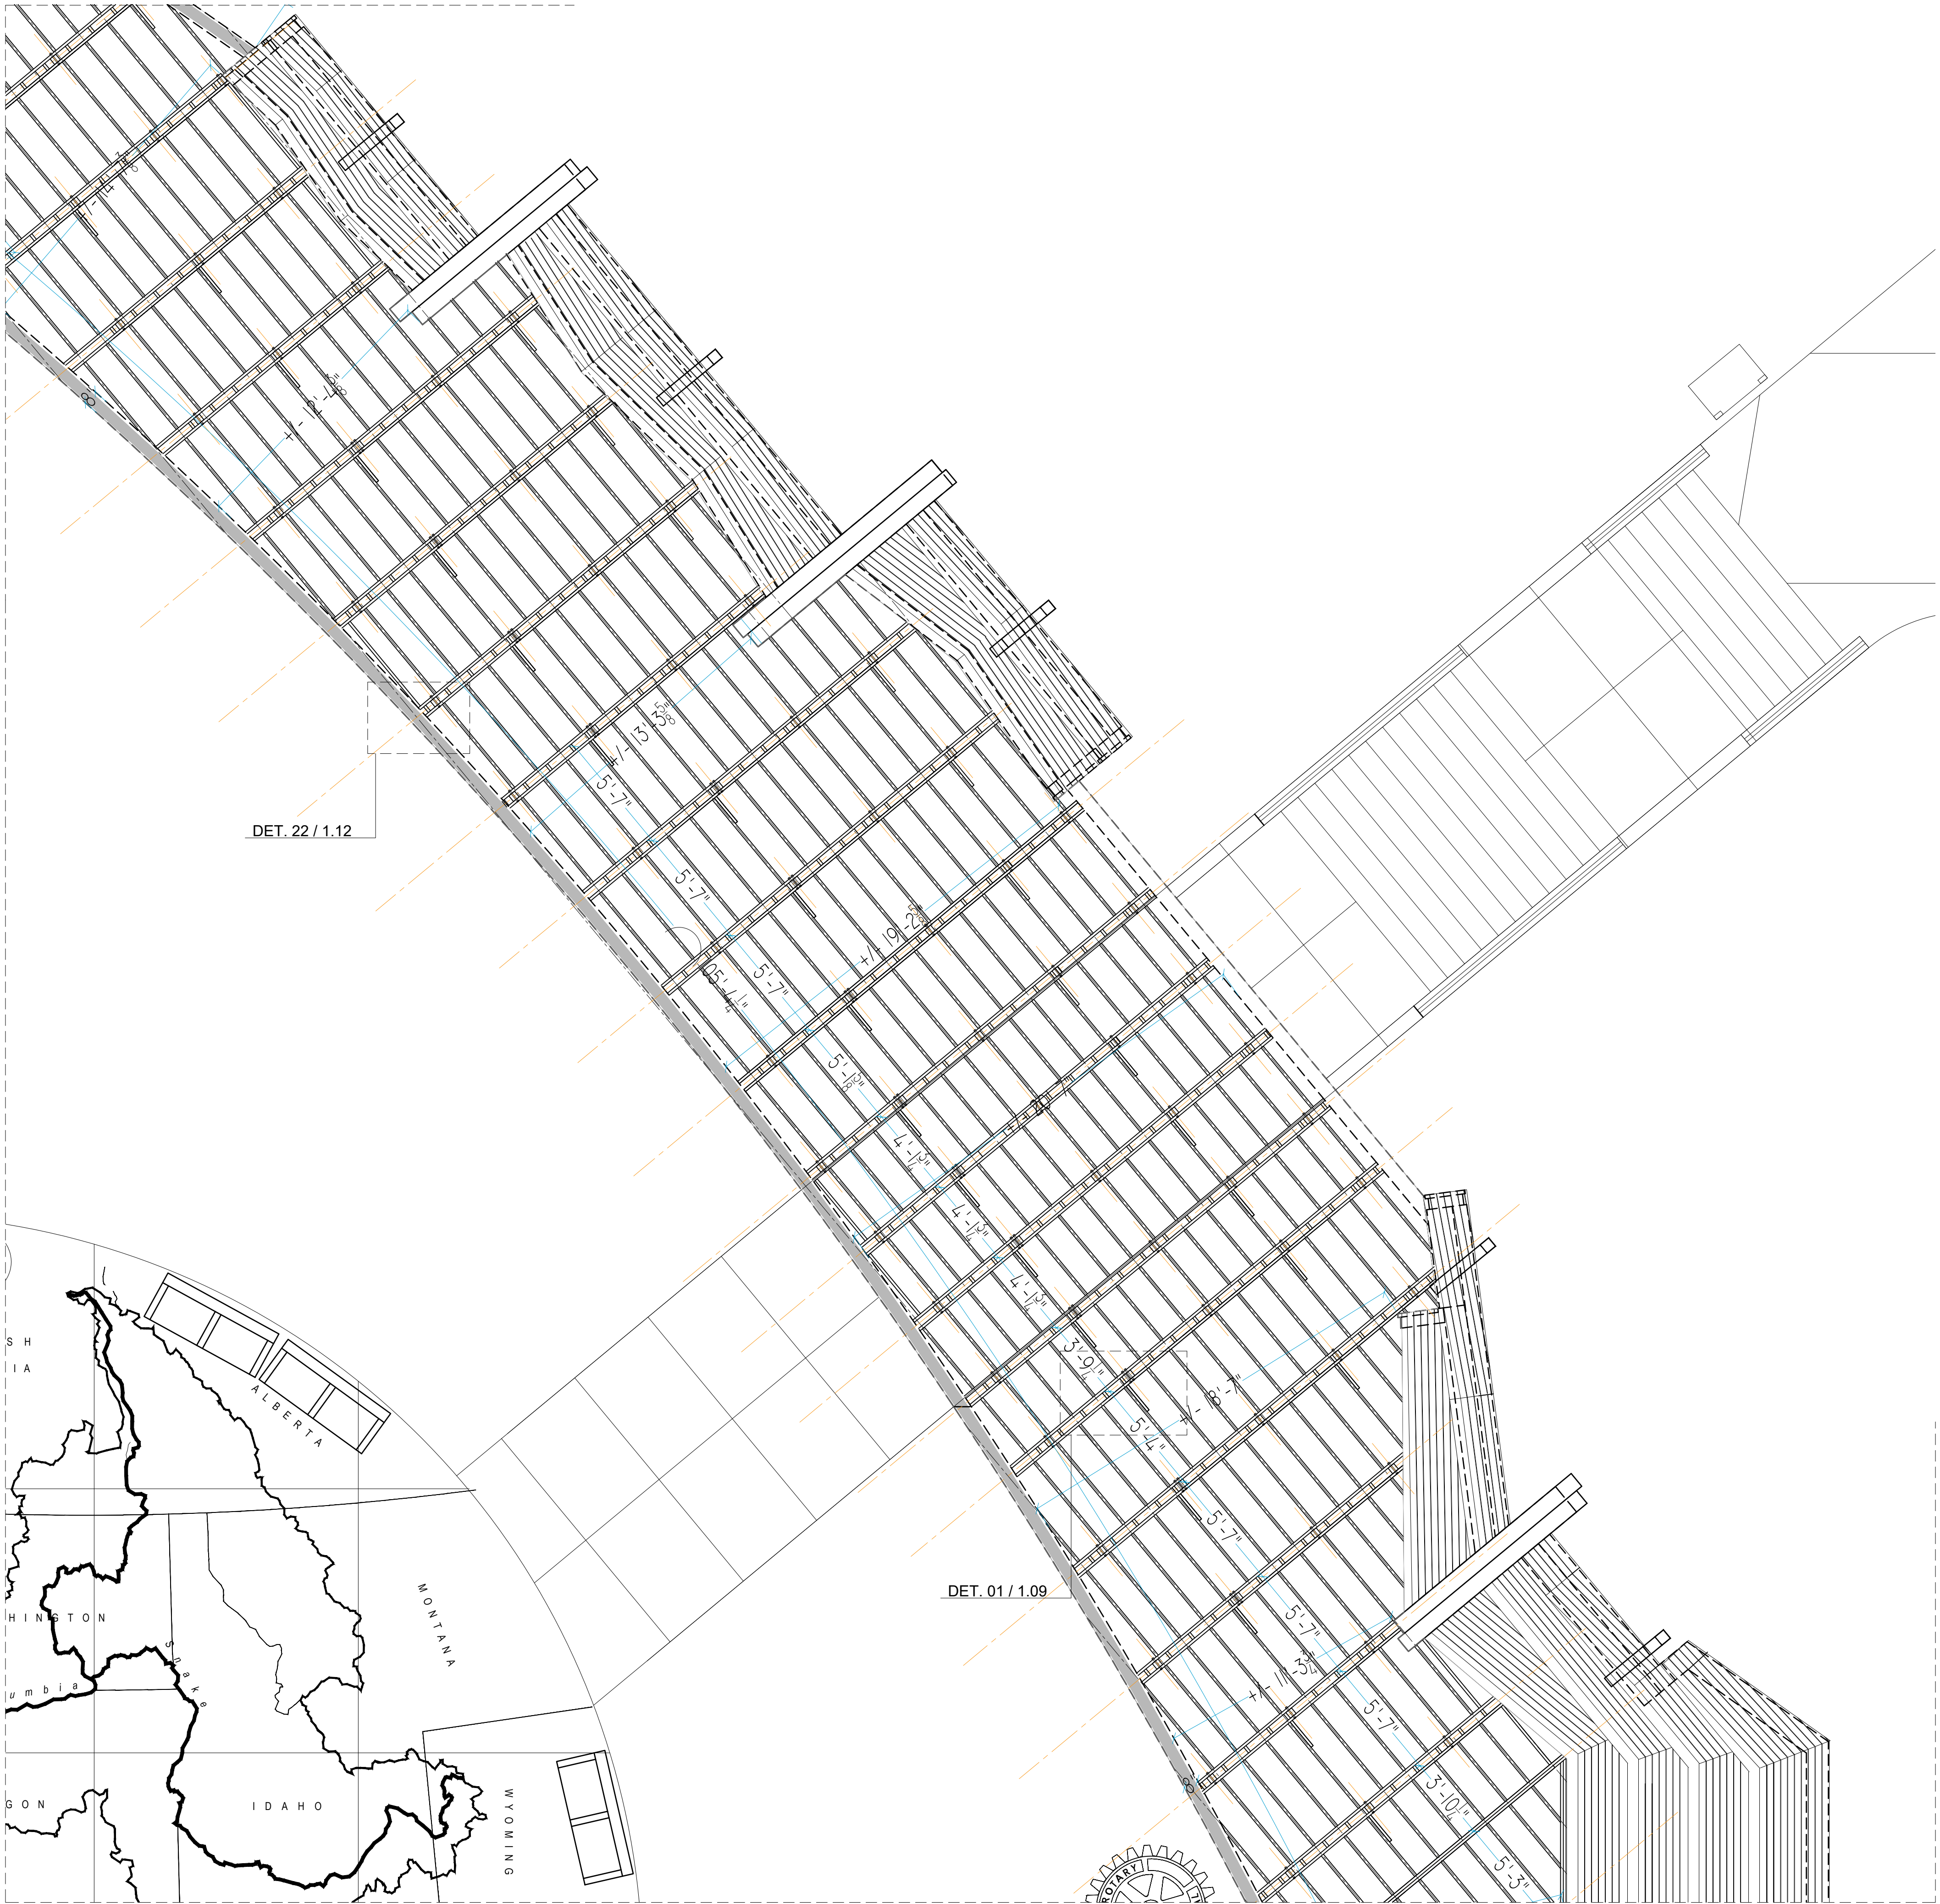


WOOD JOIST & STRINGER - PLAN C

Scale: 1/4" = 1' - 0"

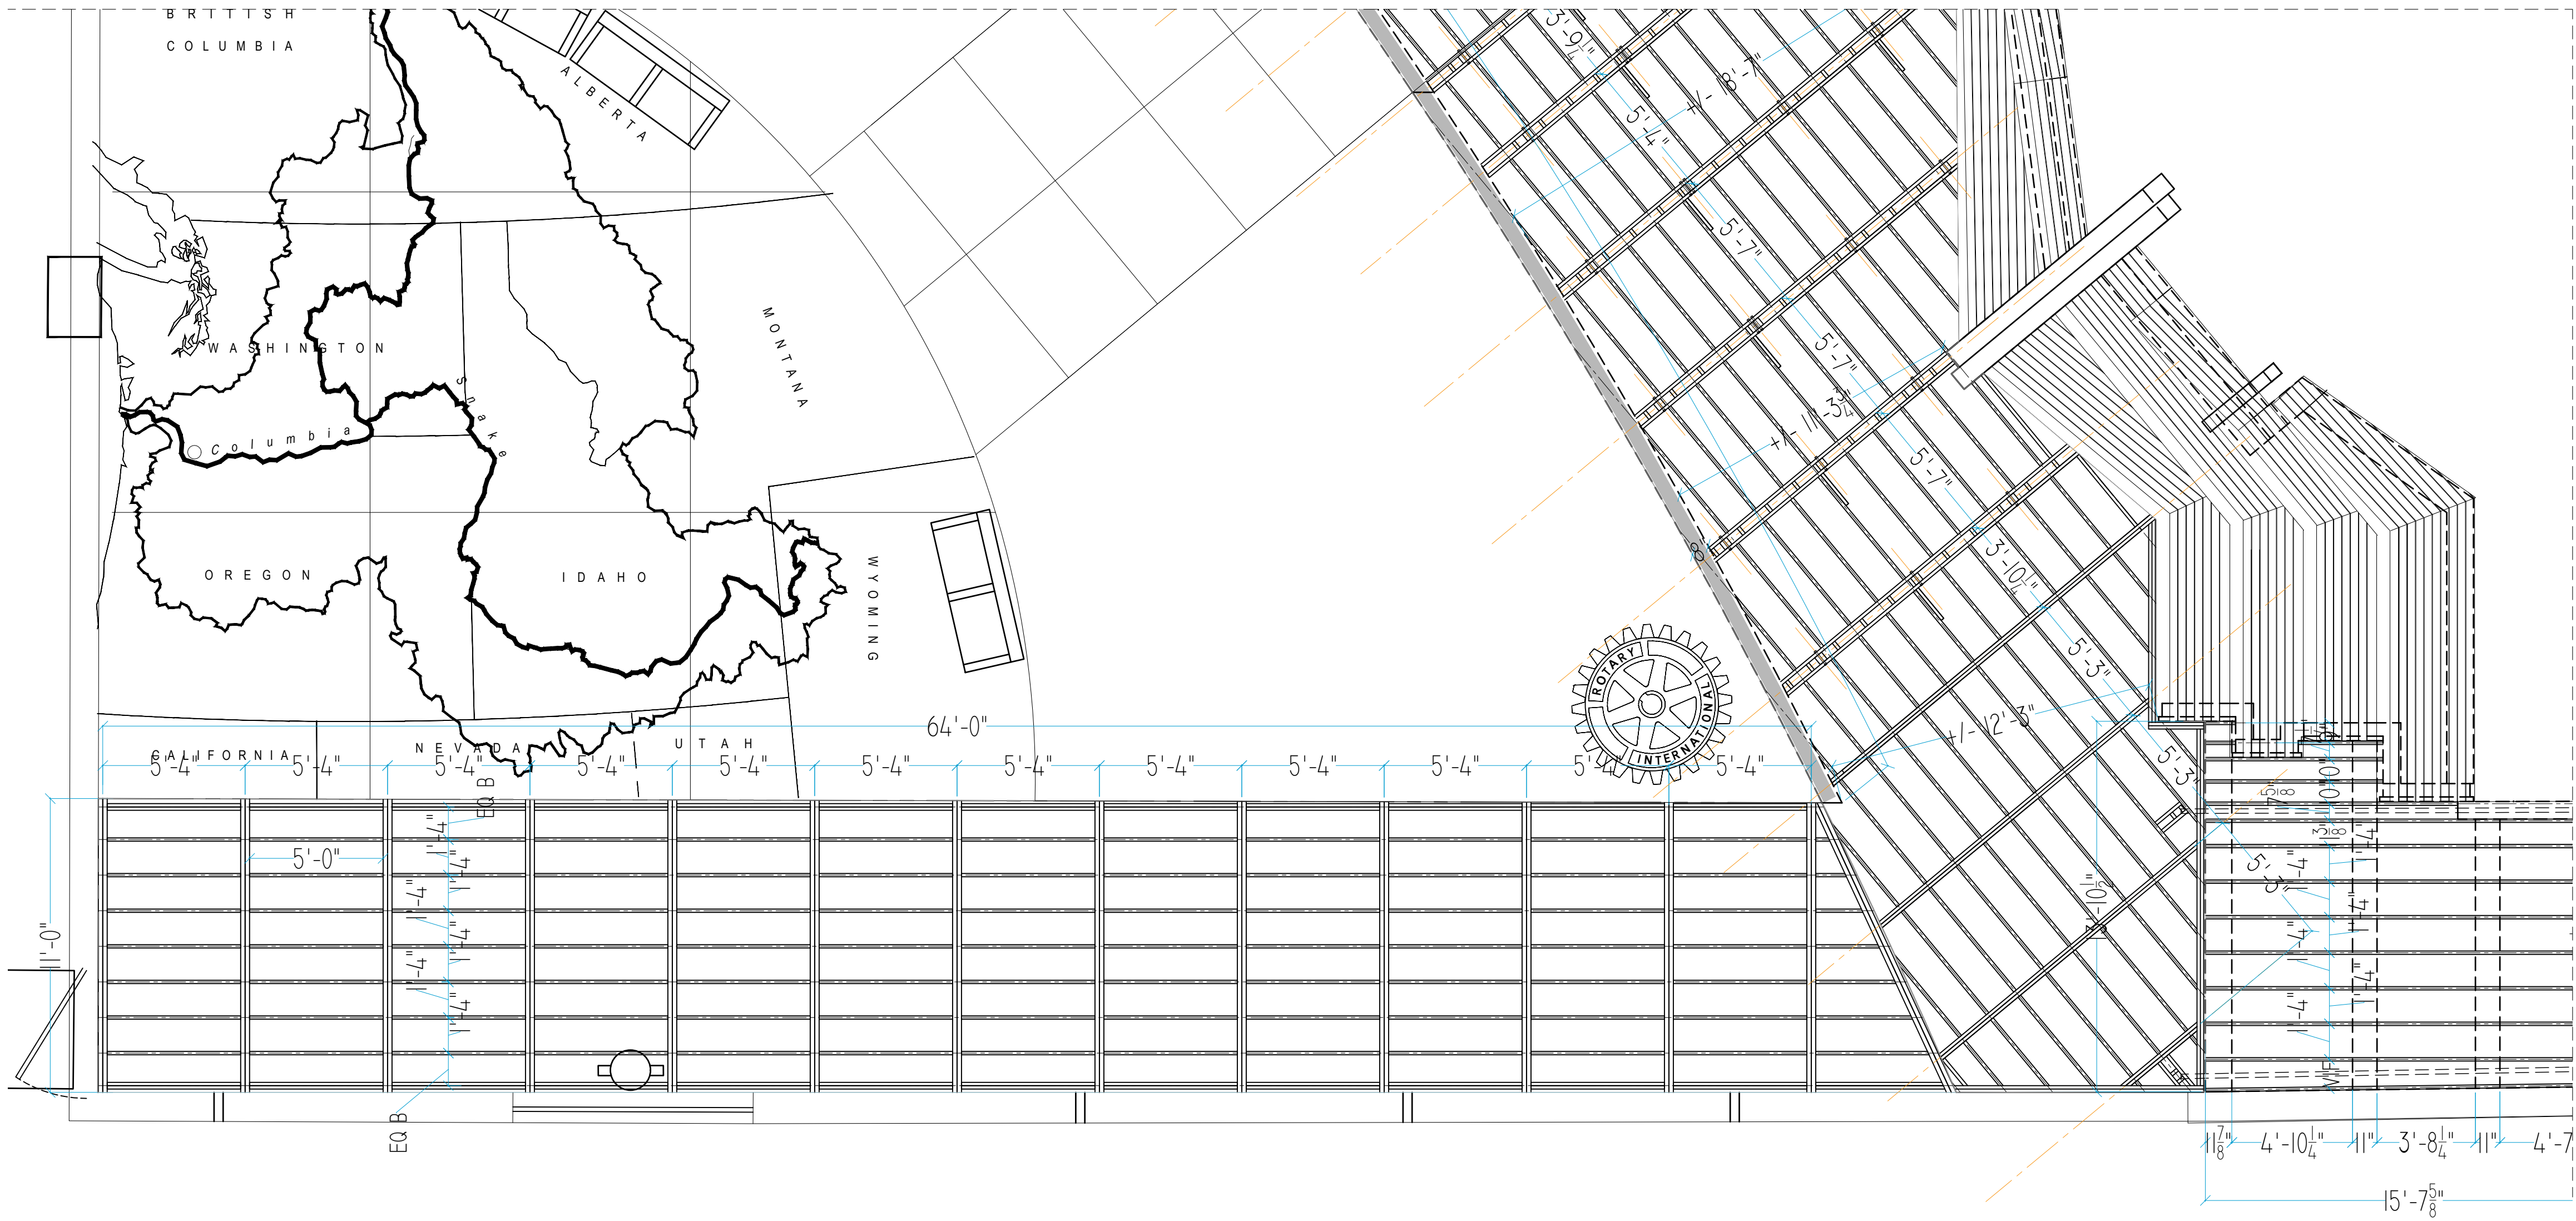

WOOD JOIST & STRINGER - PLAN D

Scale: 1/4" = 1' - 0"

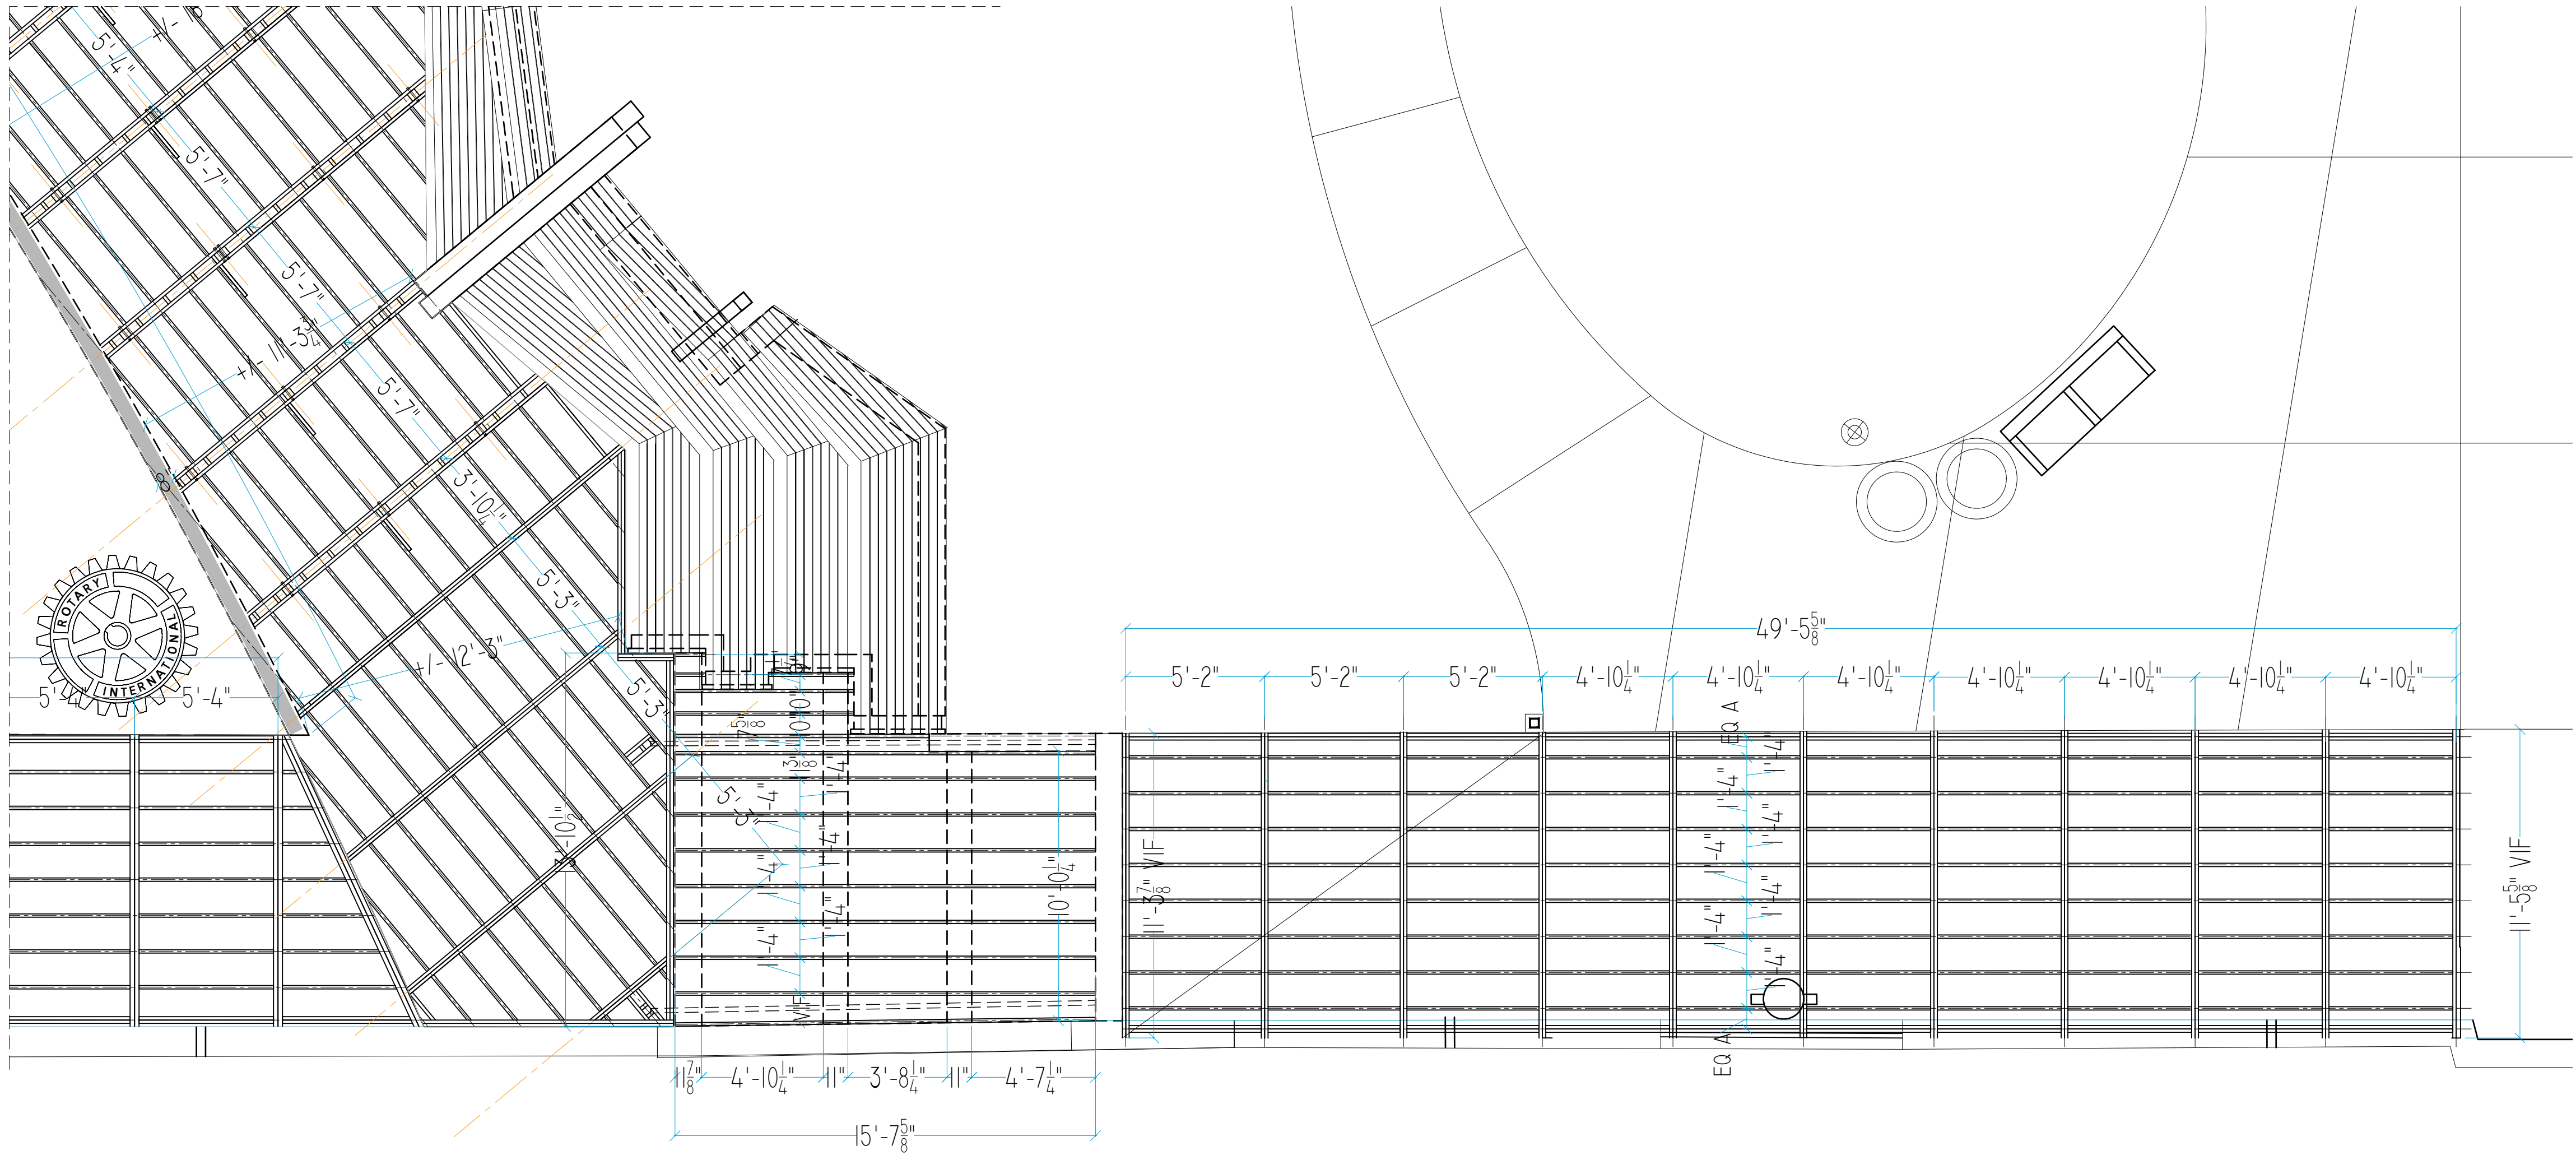

WOOD JOIST & STRINGER - PLAN E


Scale: 1/4" = 1' - 0"






WOOD DECKING - PLAN H

Scale: 1/4" = 1' - 0"

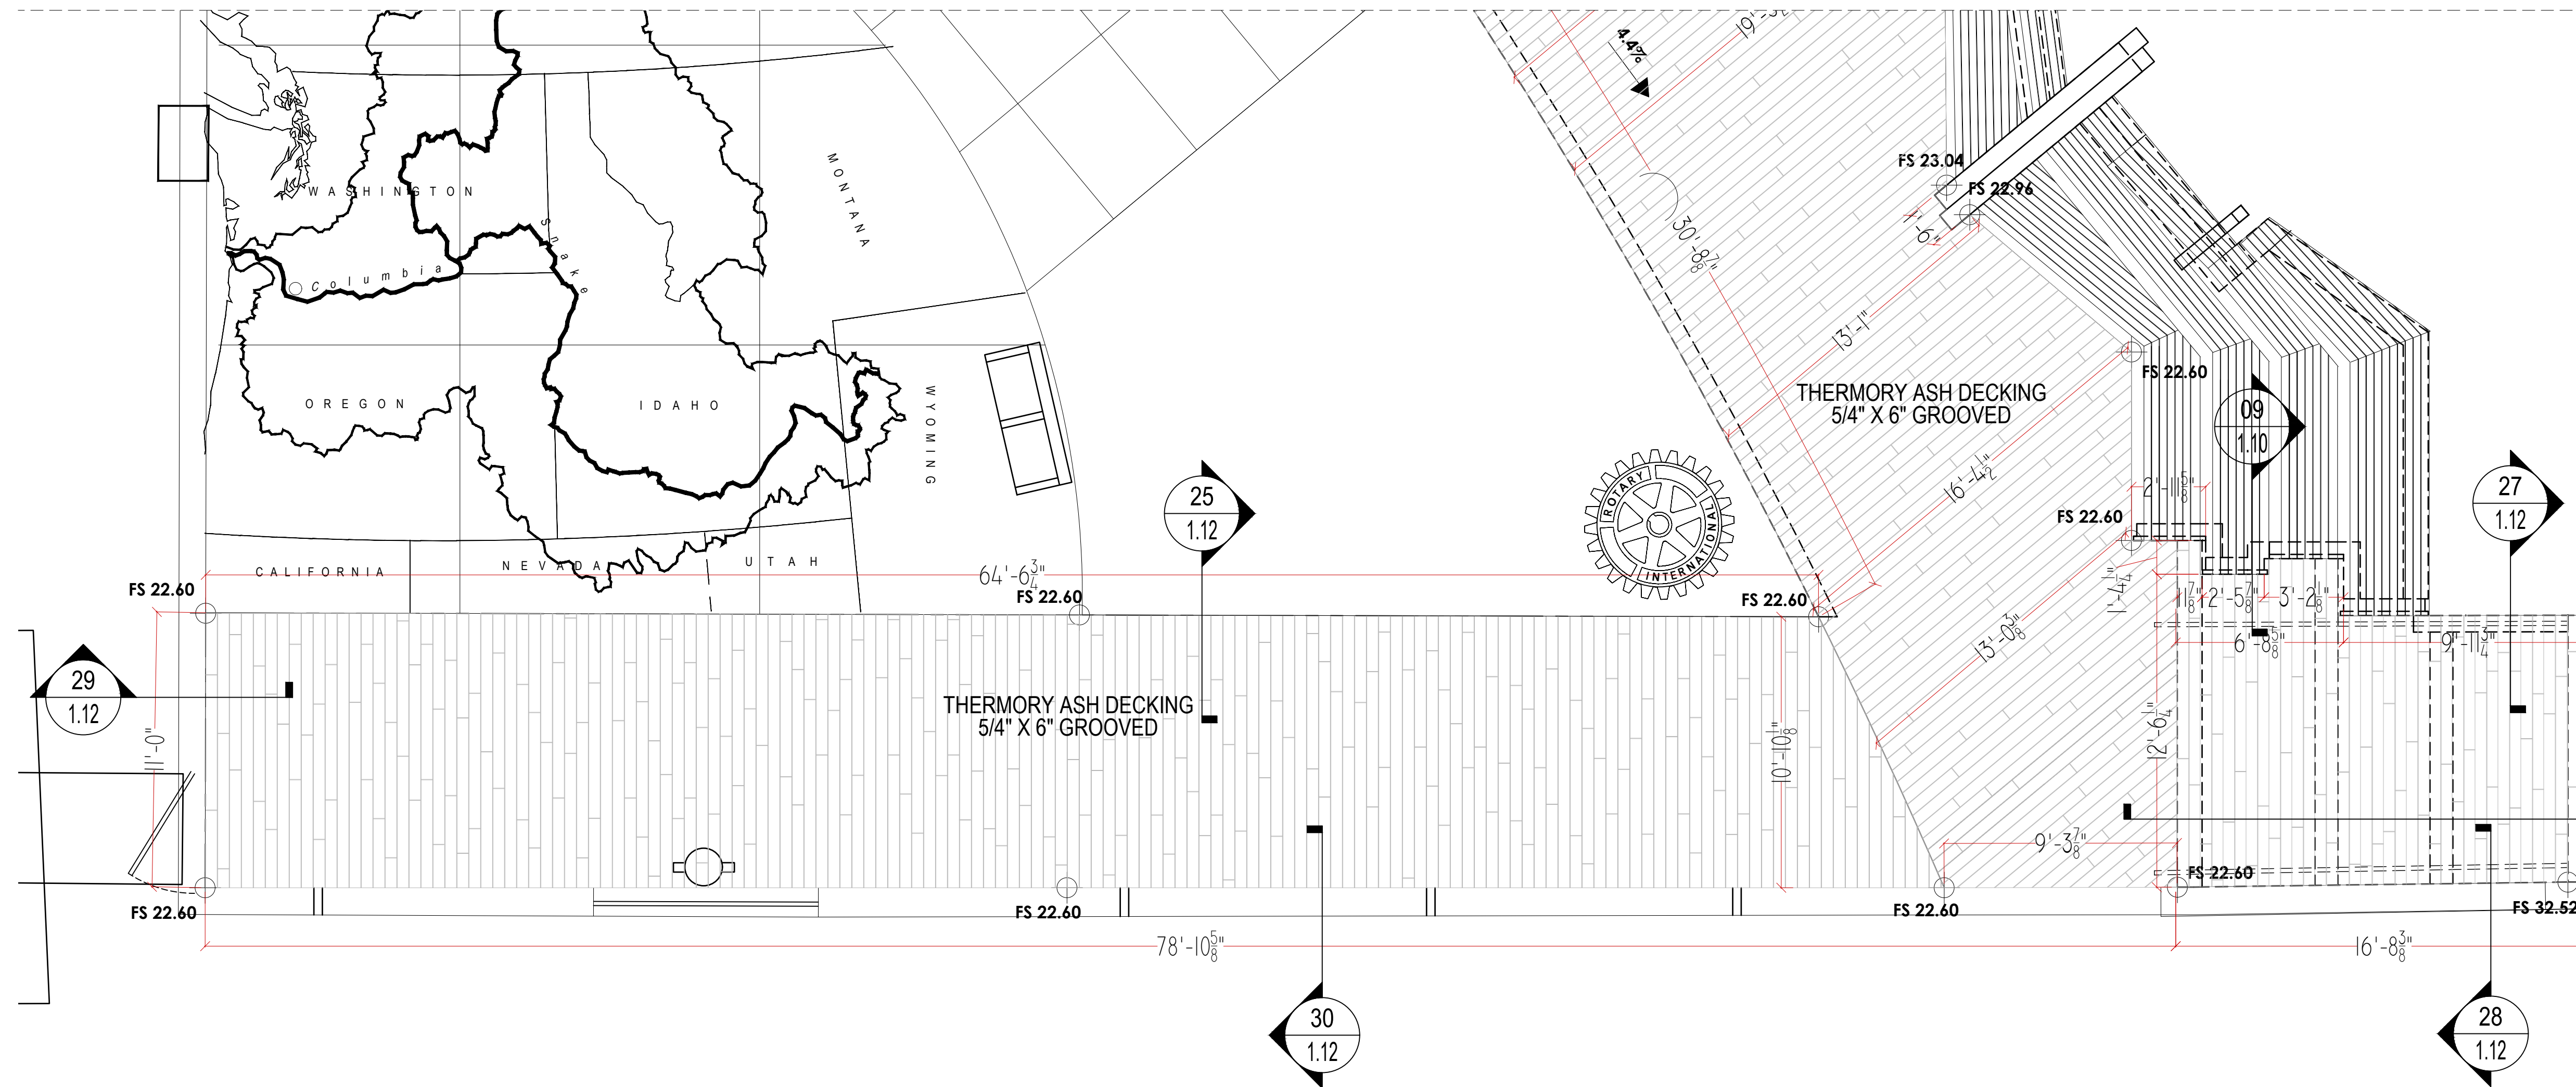


**WOOD DECKING - PLAN I**

Scale: 1/4" = 1' - 0"

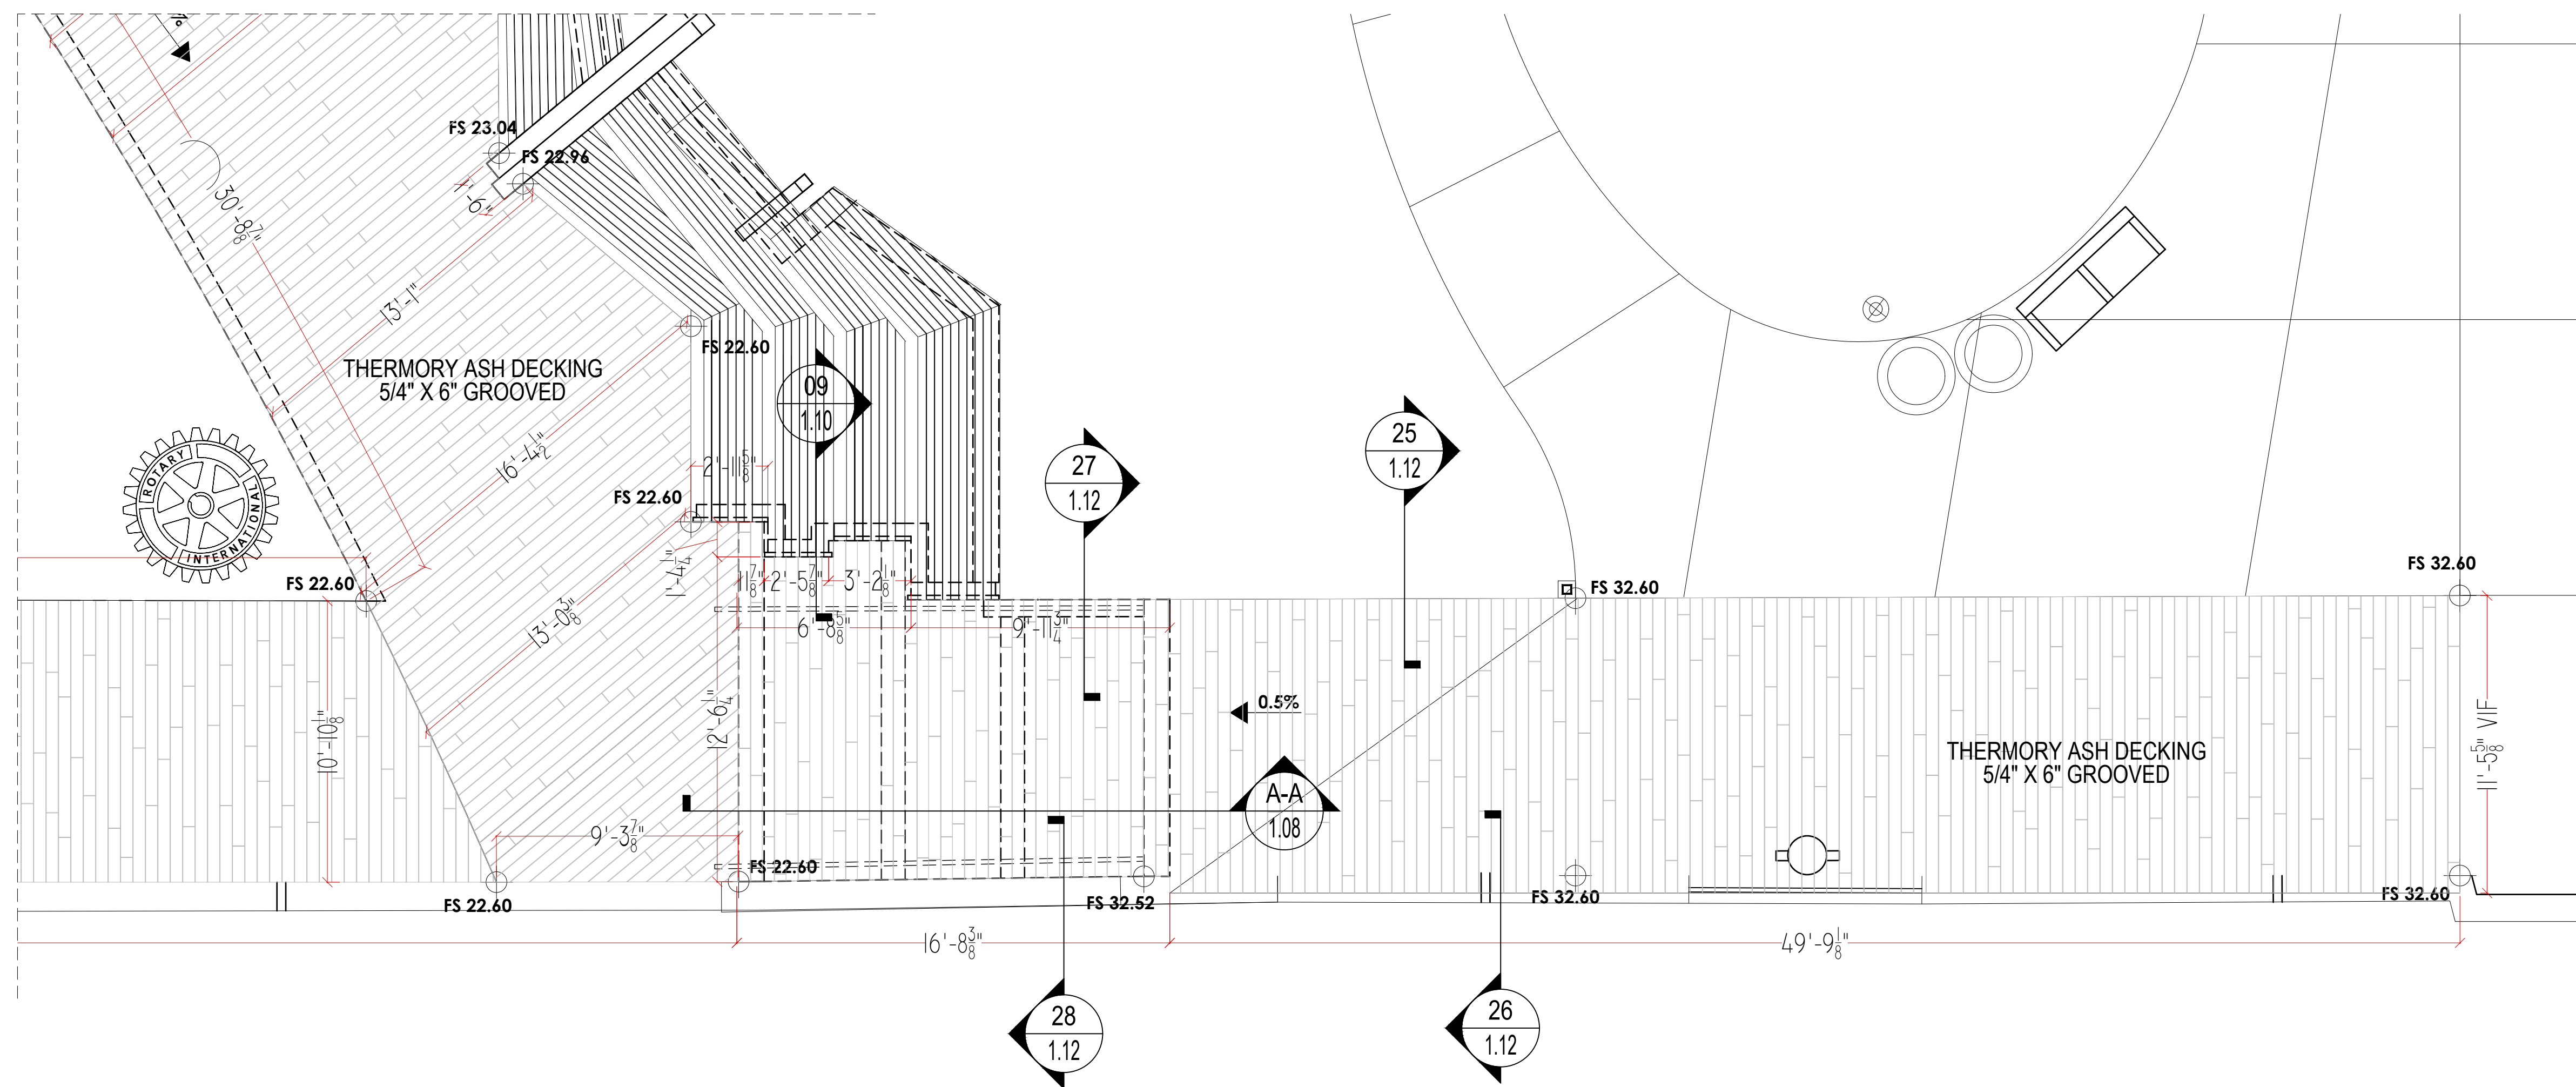


**WOOD DECKING - PLAN J**


Scale: 1/4" = 1' - 0"

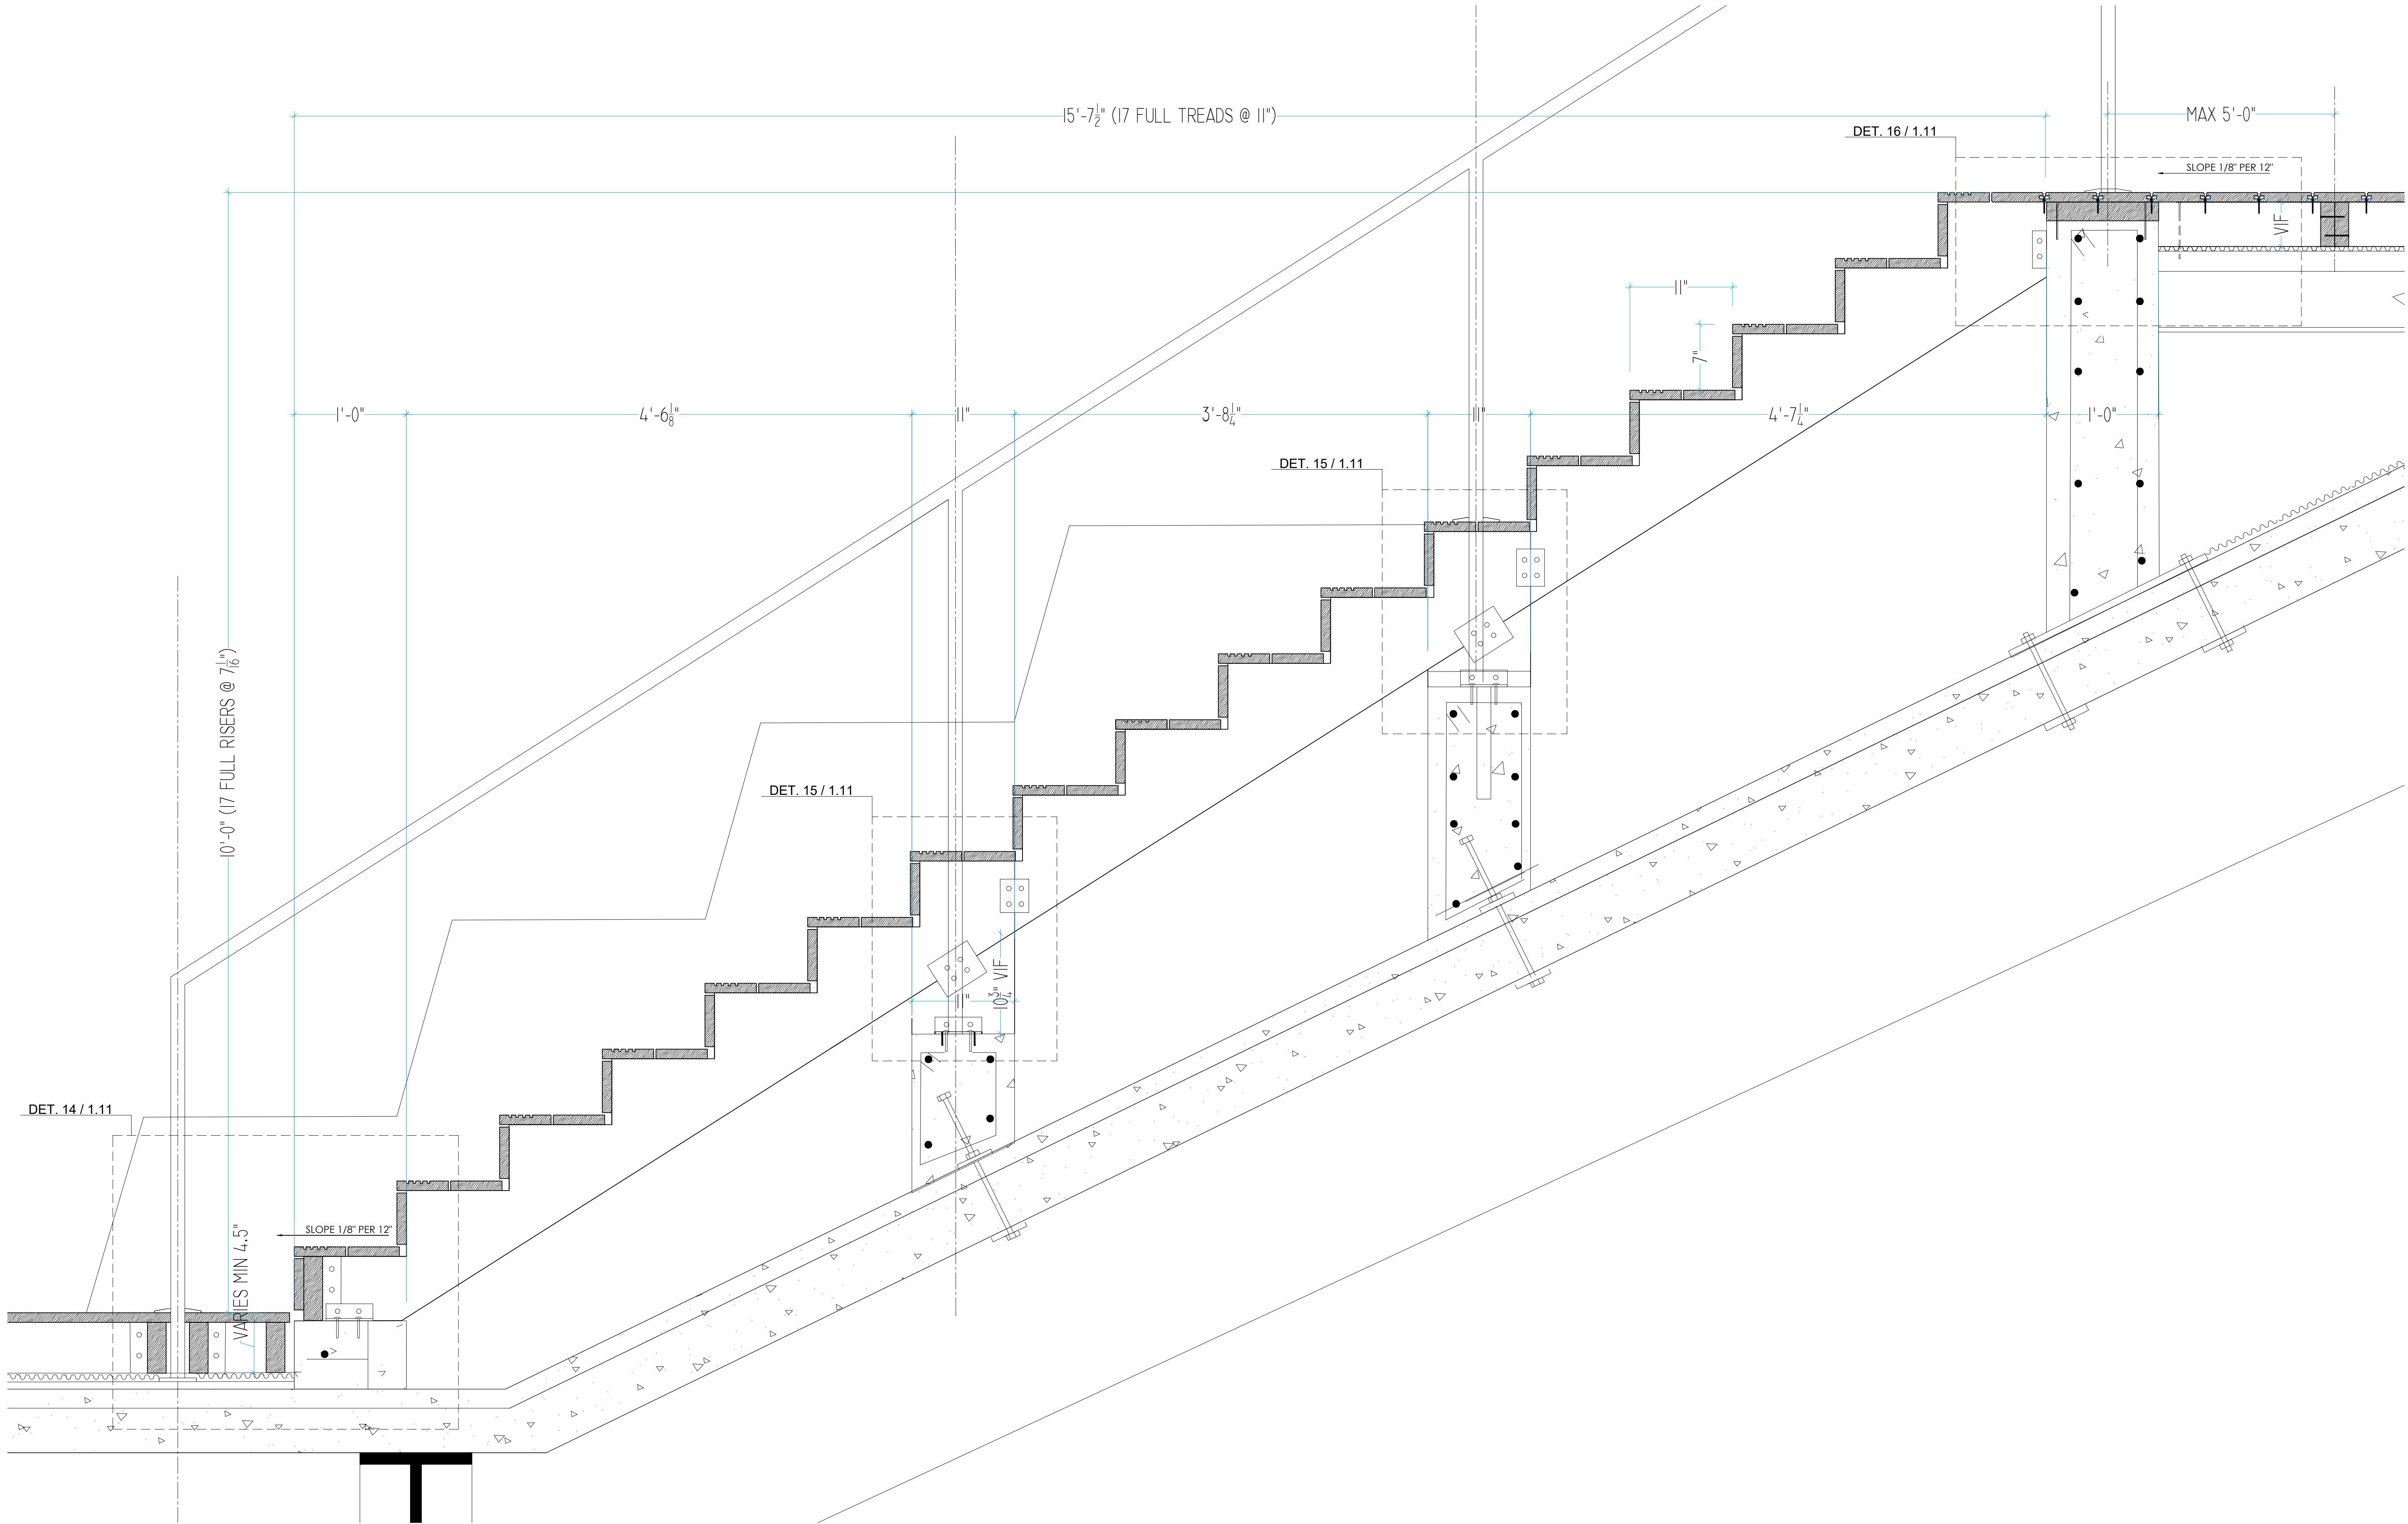

**WOOD STAIRS - SECTION A-A**  
Scale: 1-1/2" = 1' - 0"

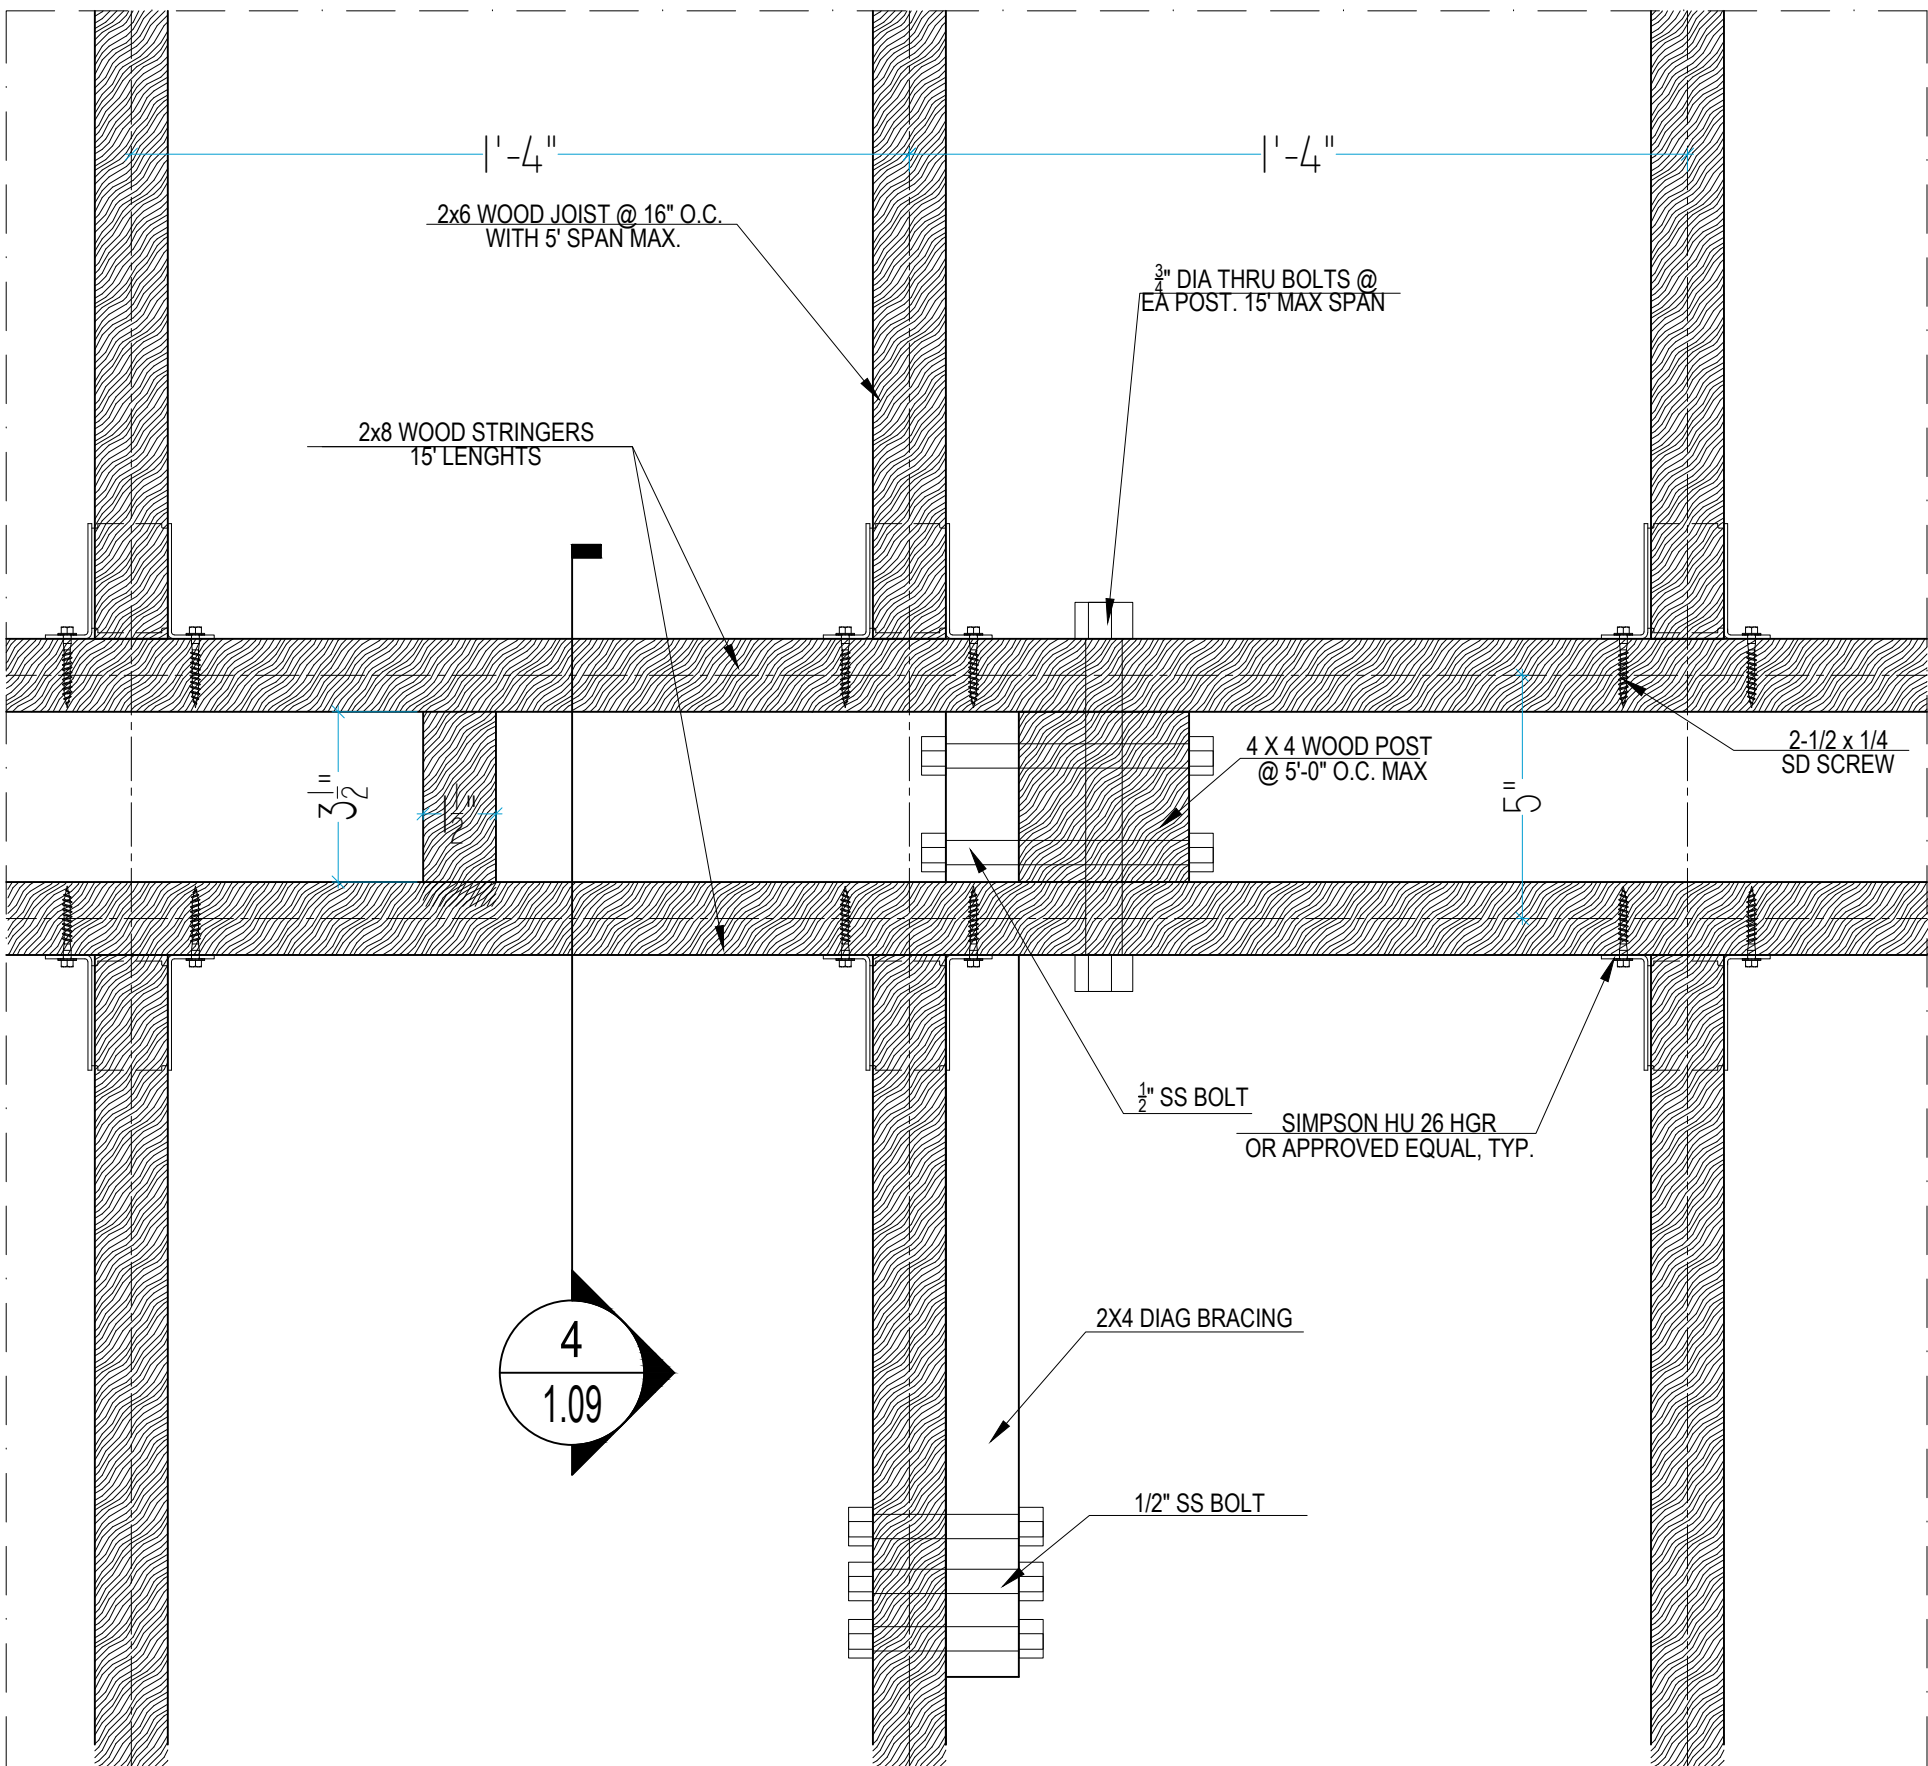


## 02 TYPICAL SPAN & JOIST CONNECTION 4X4 POST

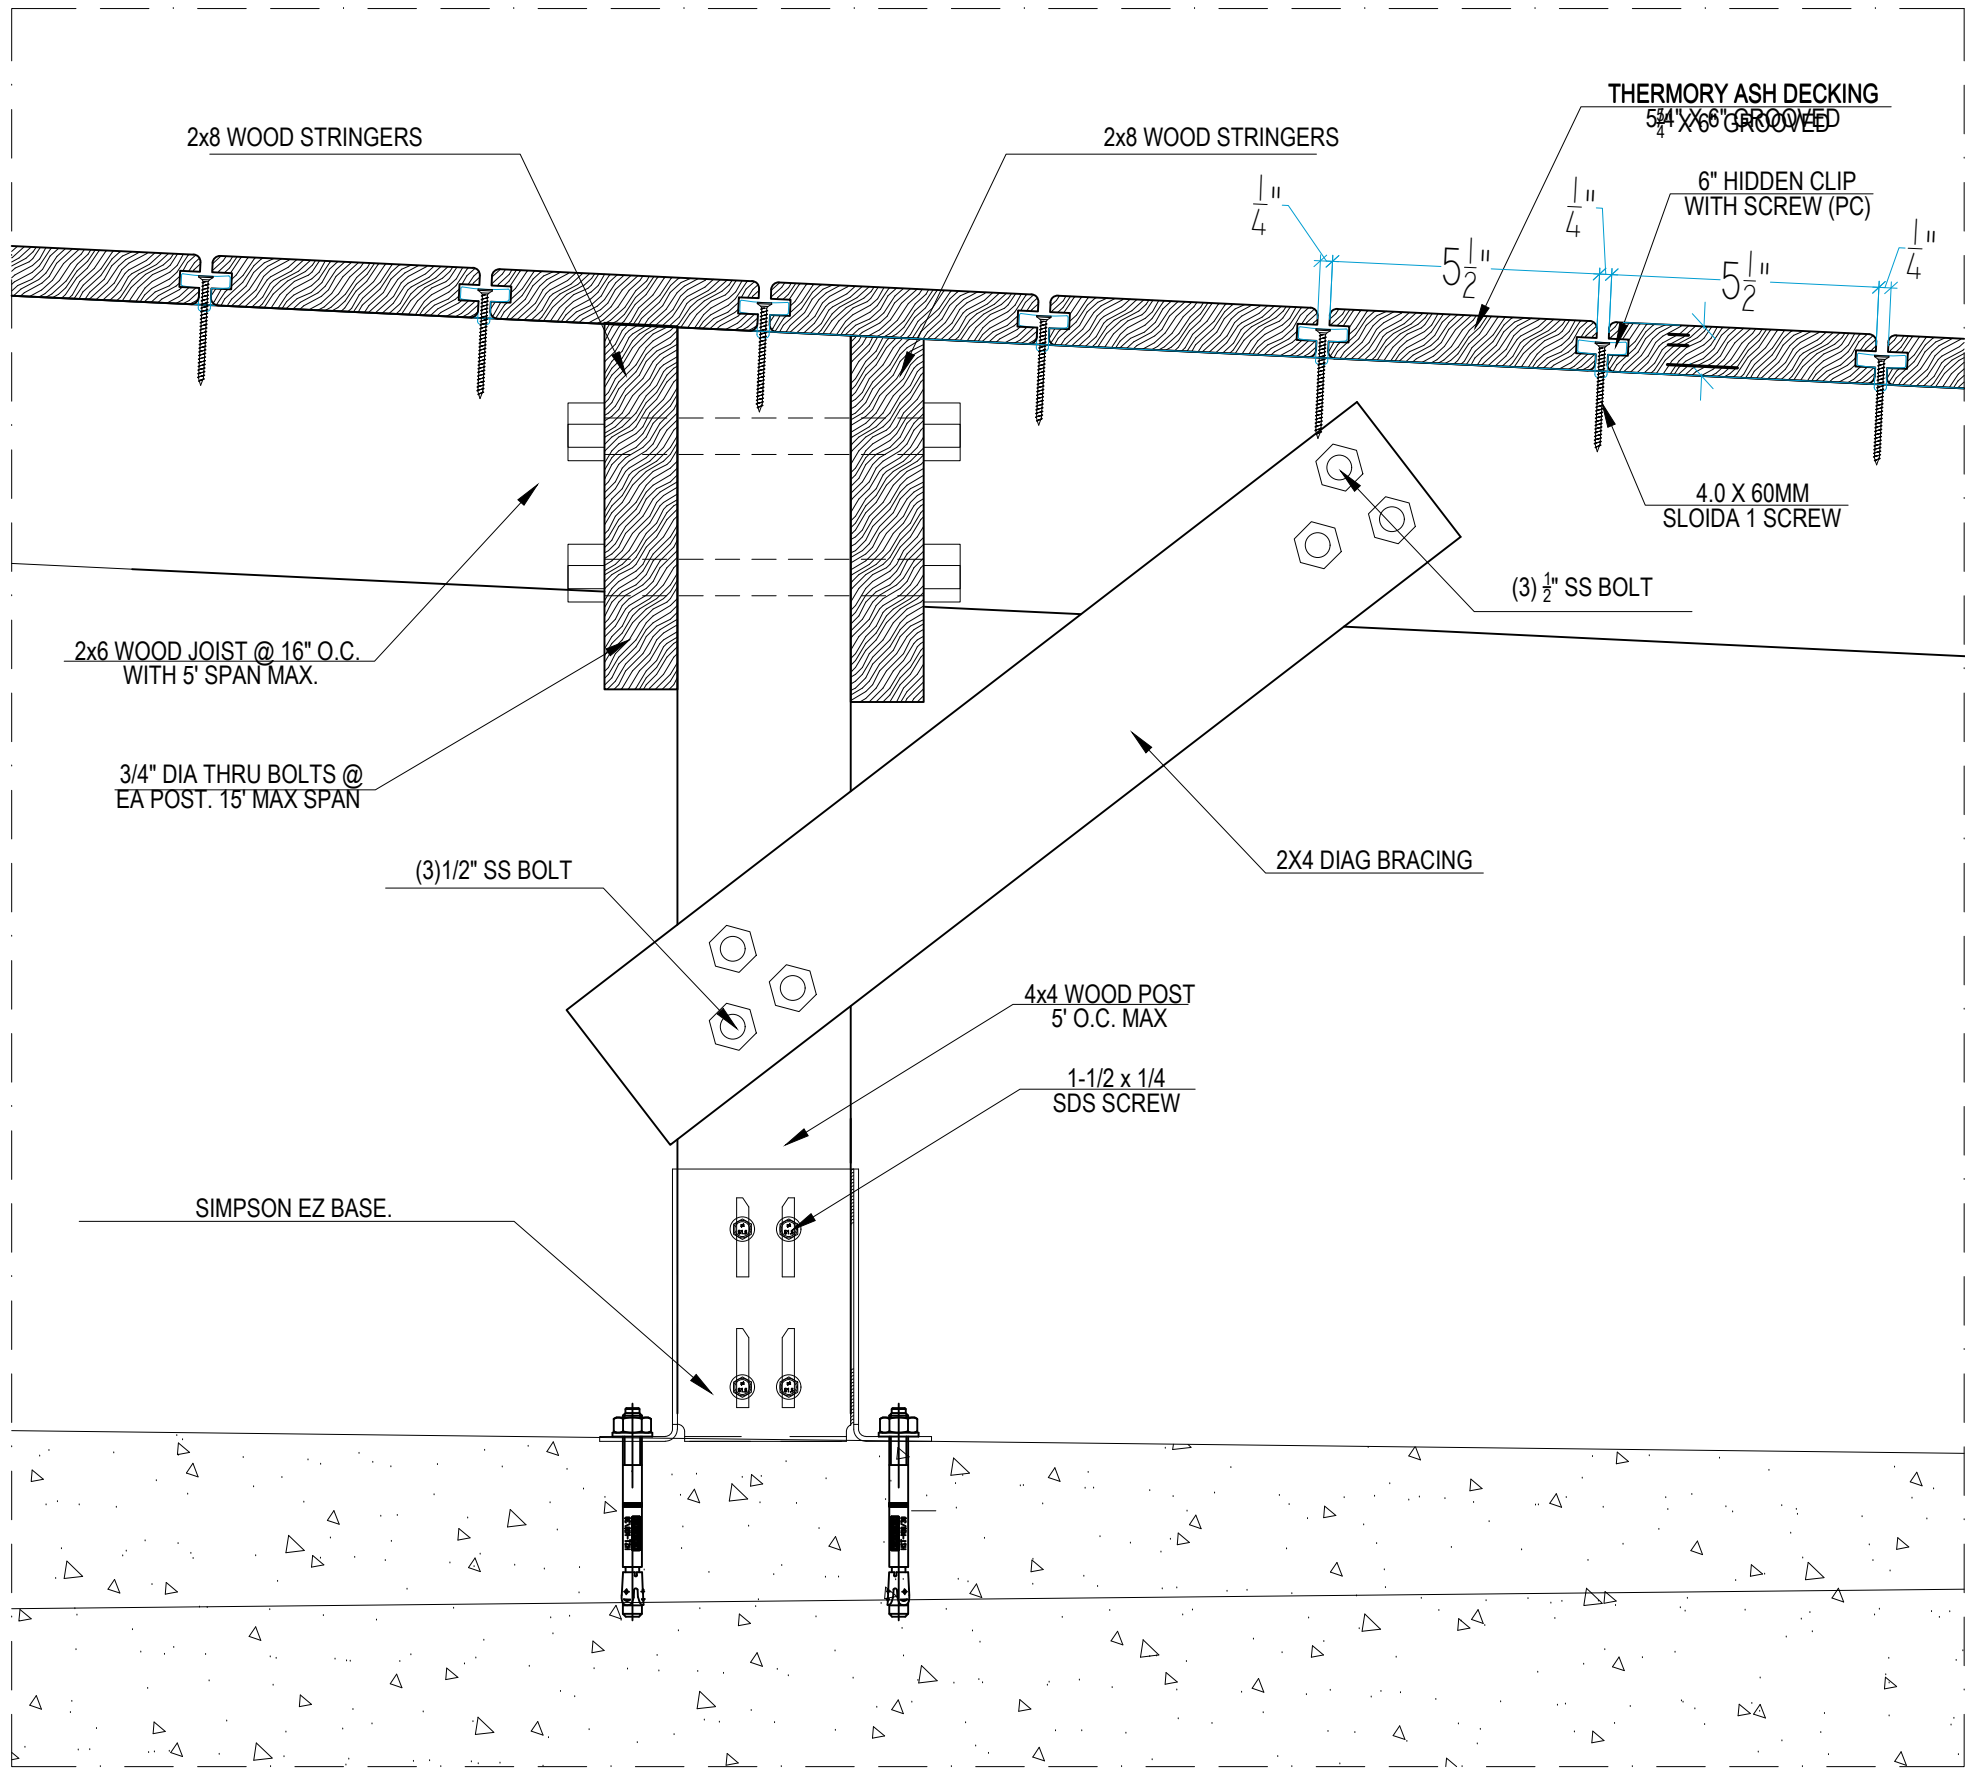


## 04 WOOD DECKING ON STRUCTURE




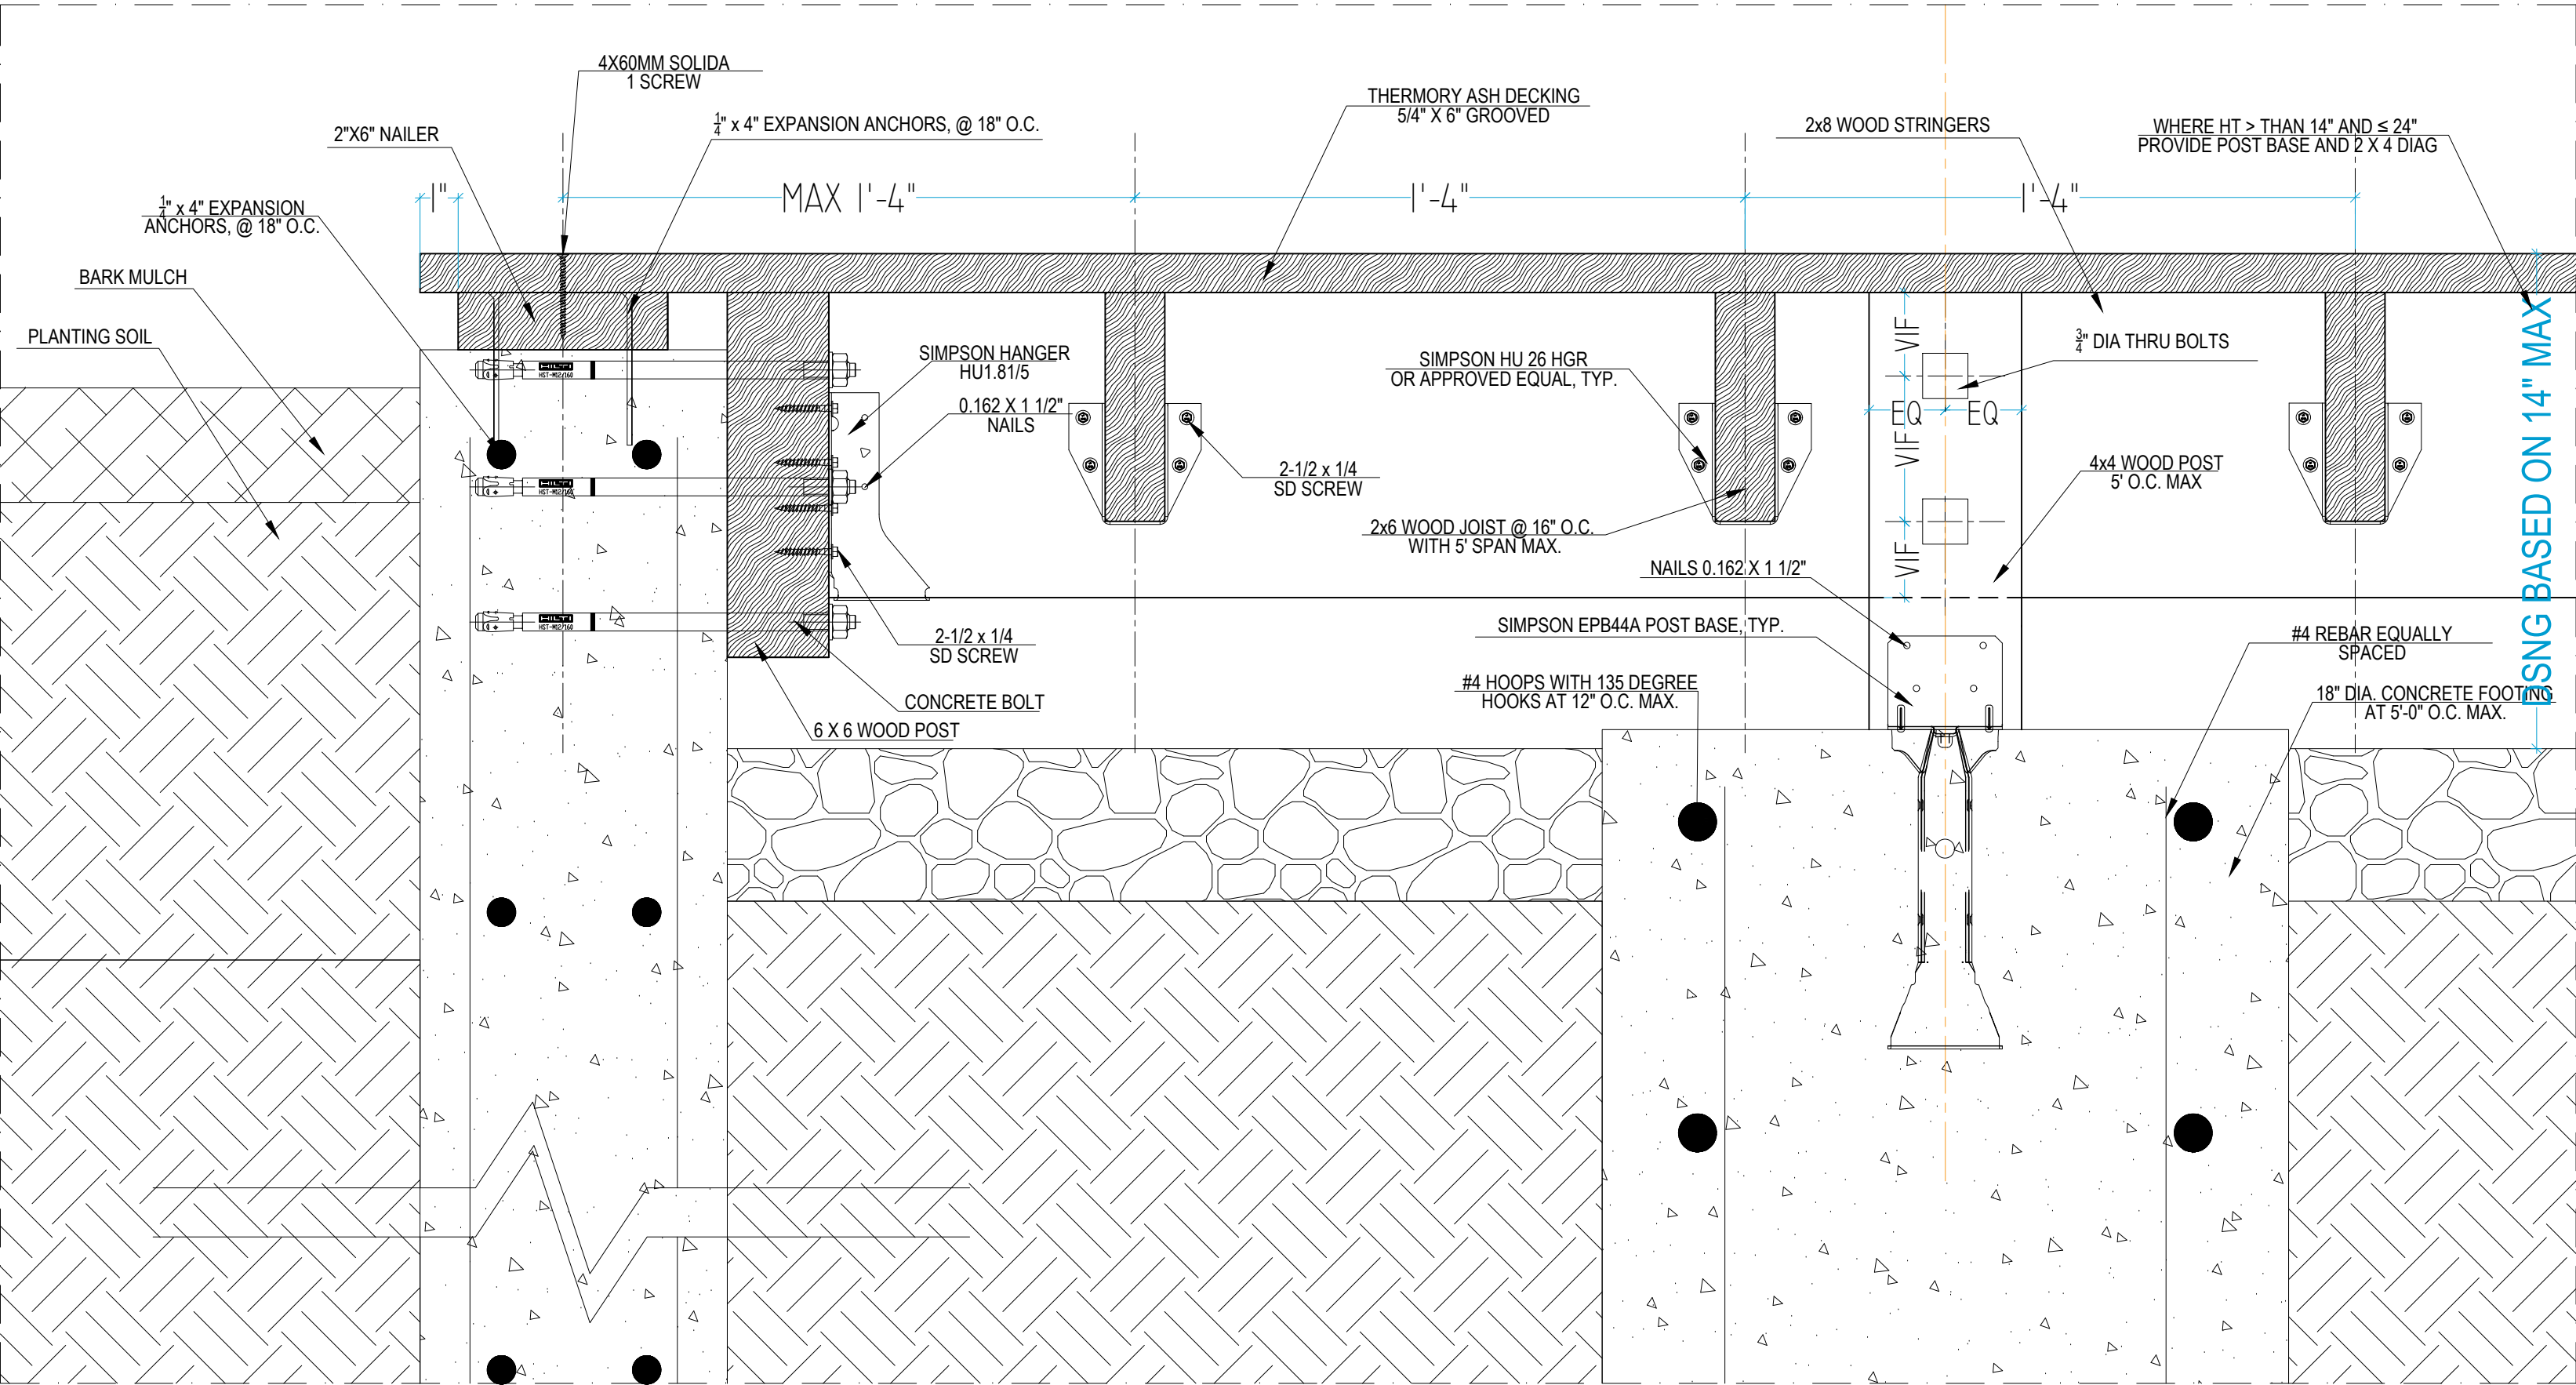


06 CONC. HEADER AT DECKING ON GRADE  
3" = 1'-0"

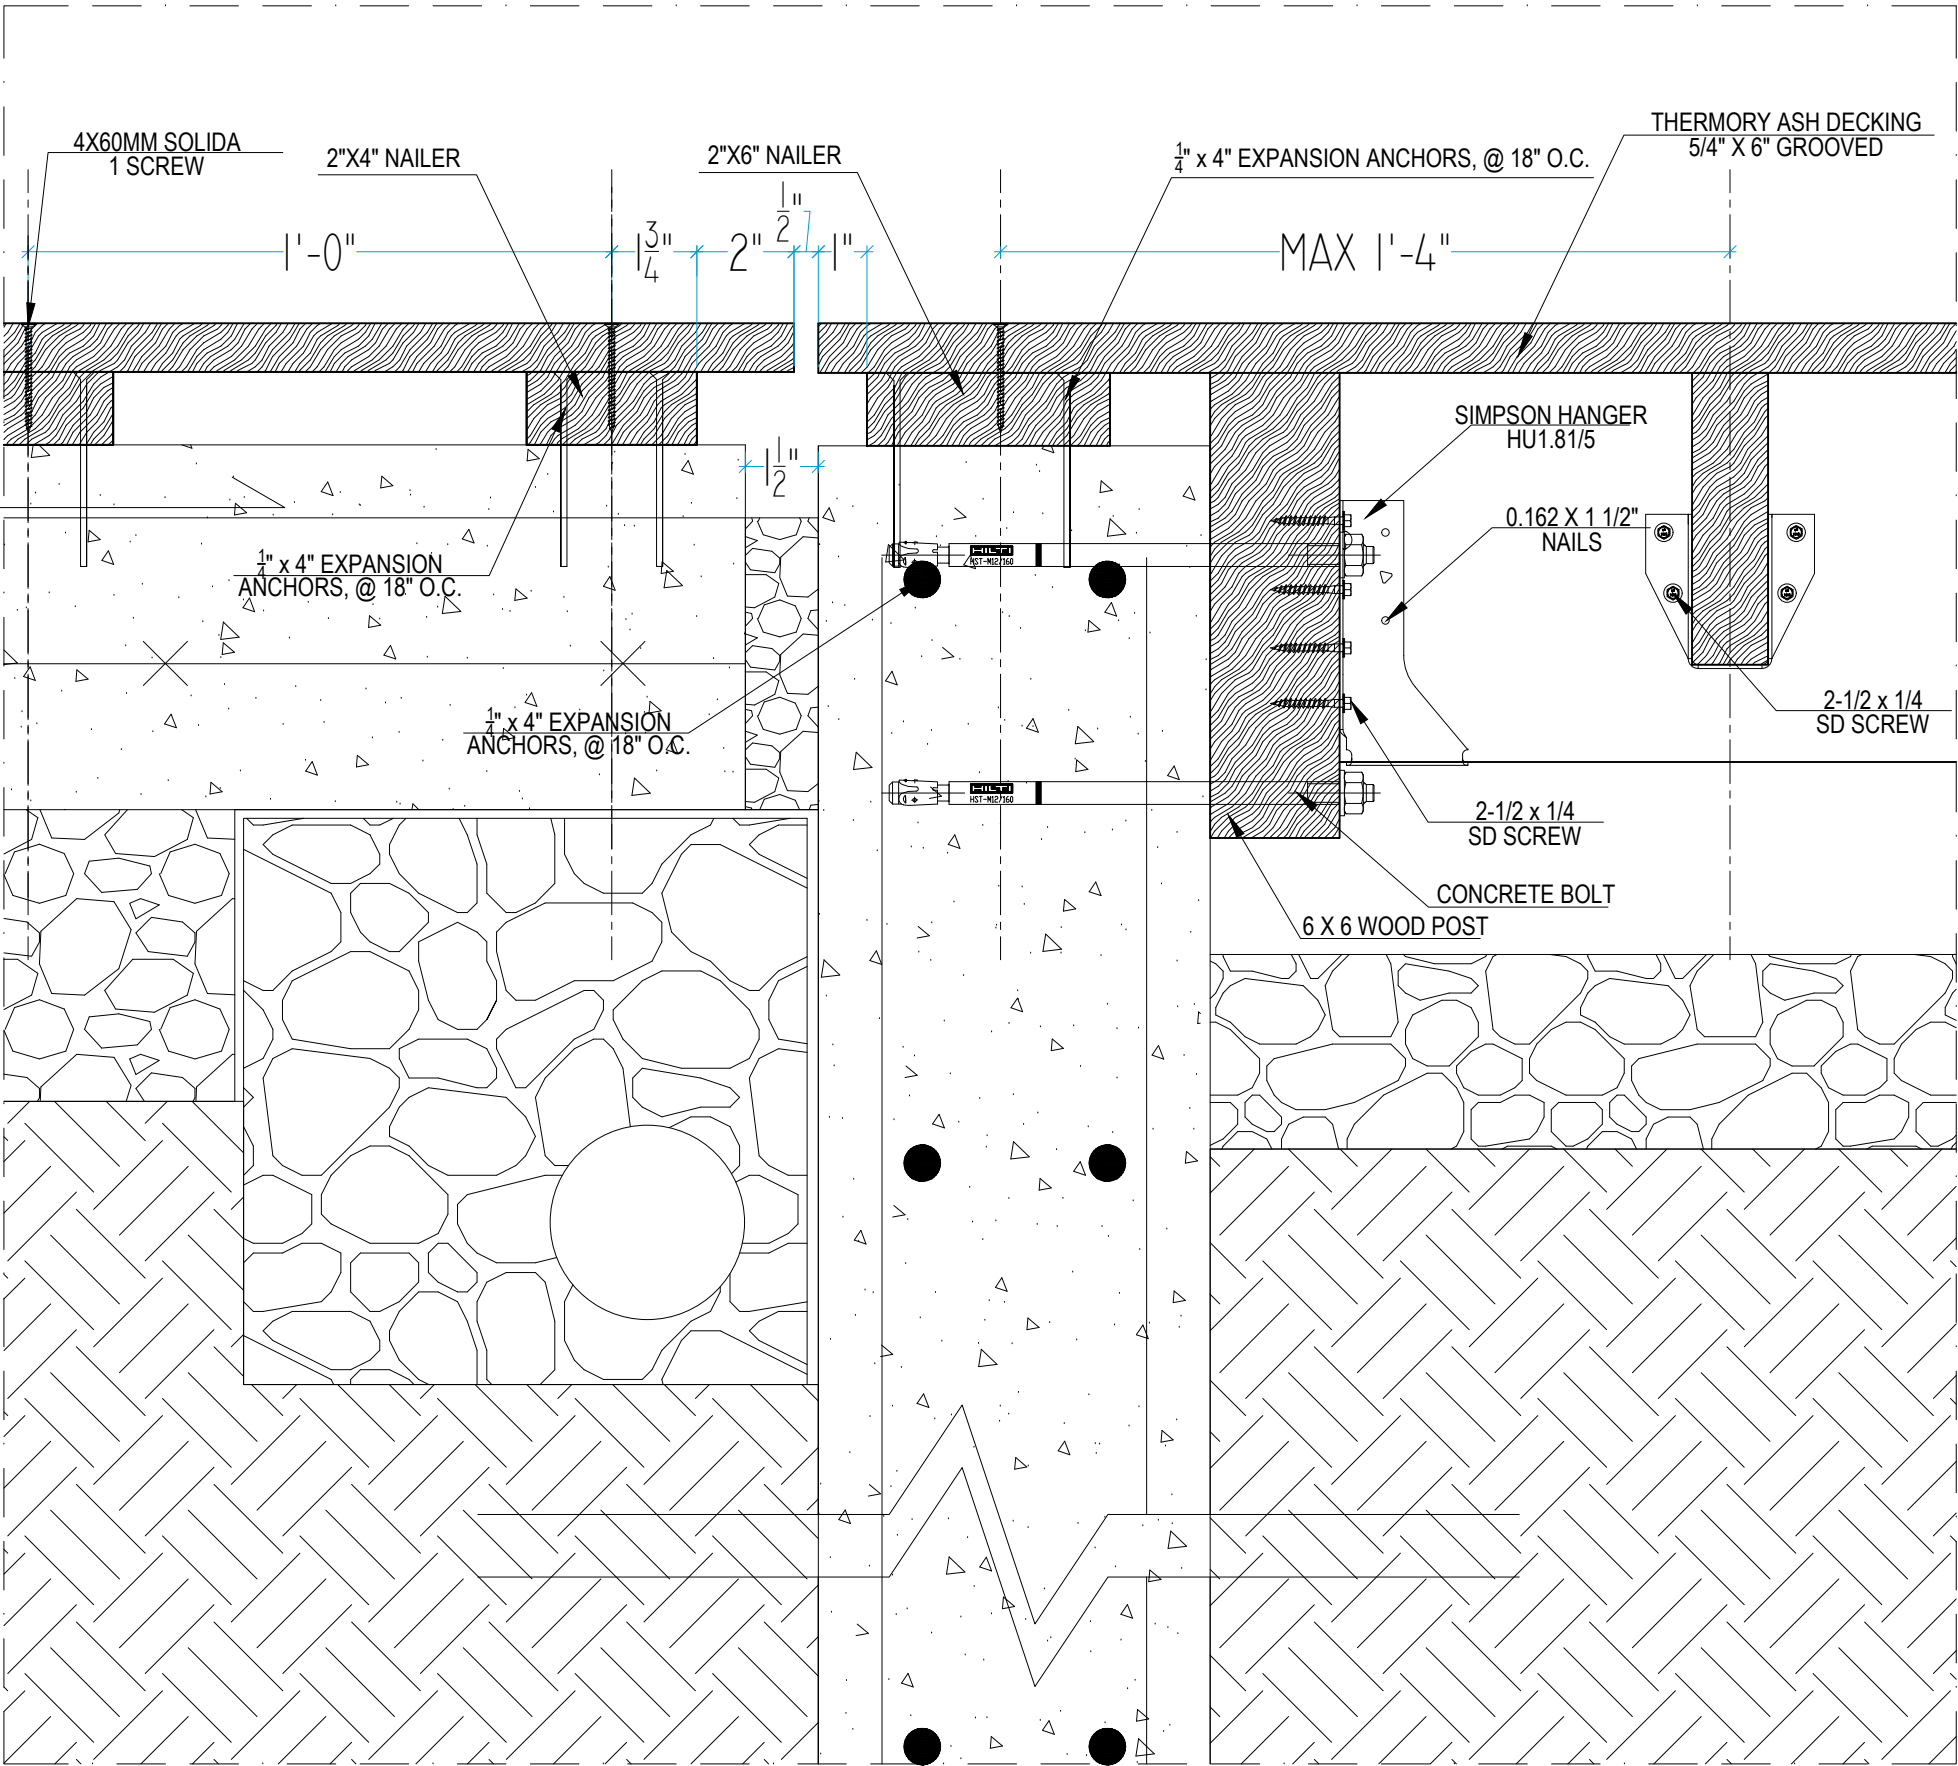


07 DECKING AT CONC. SLAB DRAINAGE  
3" = 1'-0"

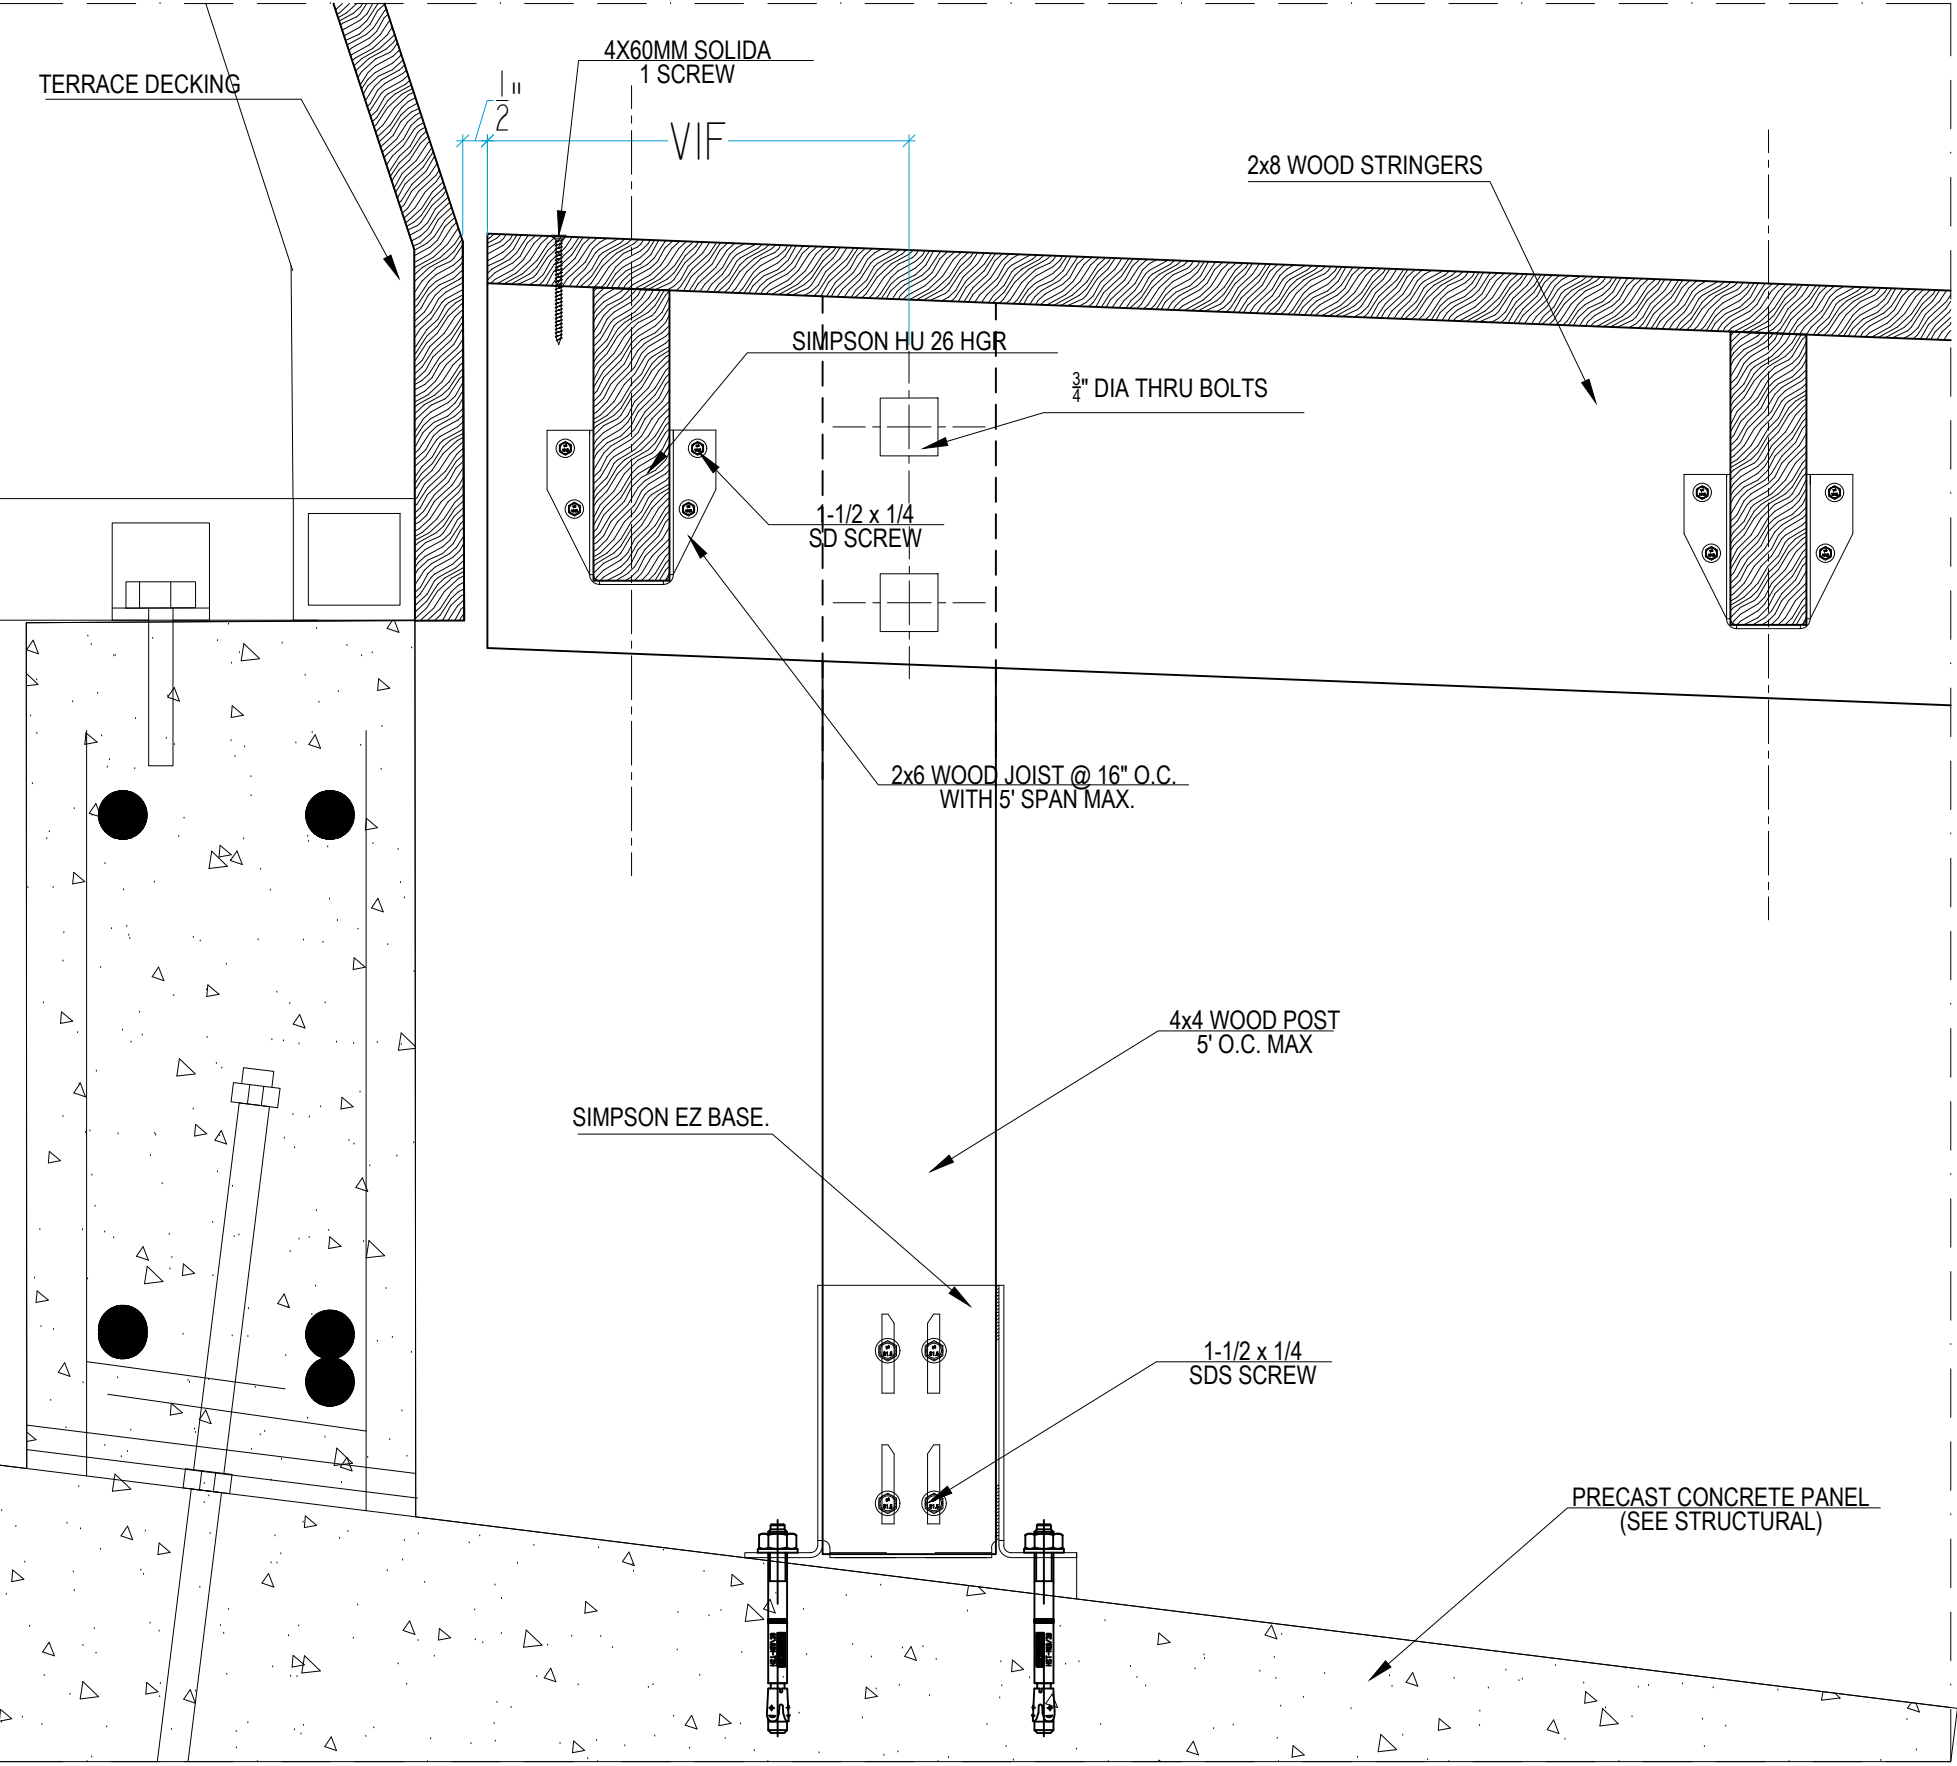


08 WOOD DECKING ON STRUCTURE TO TERRACE  
3" = 1'-0"

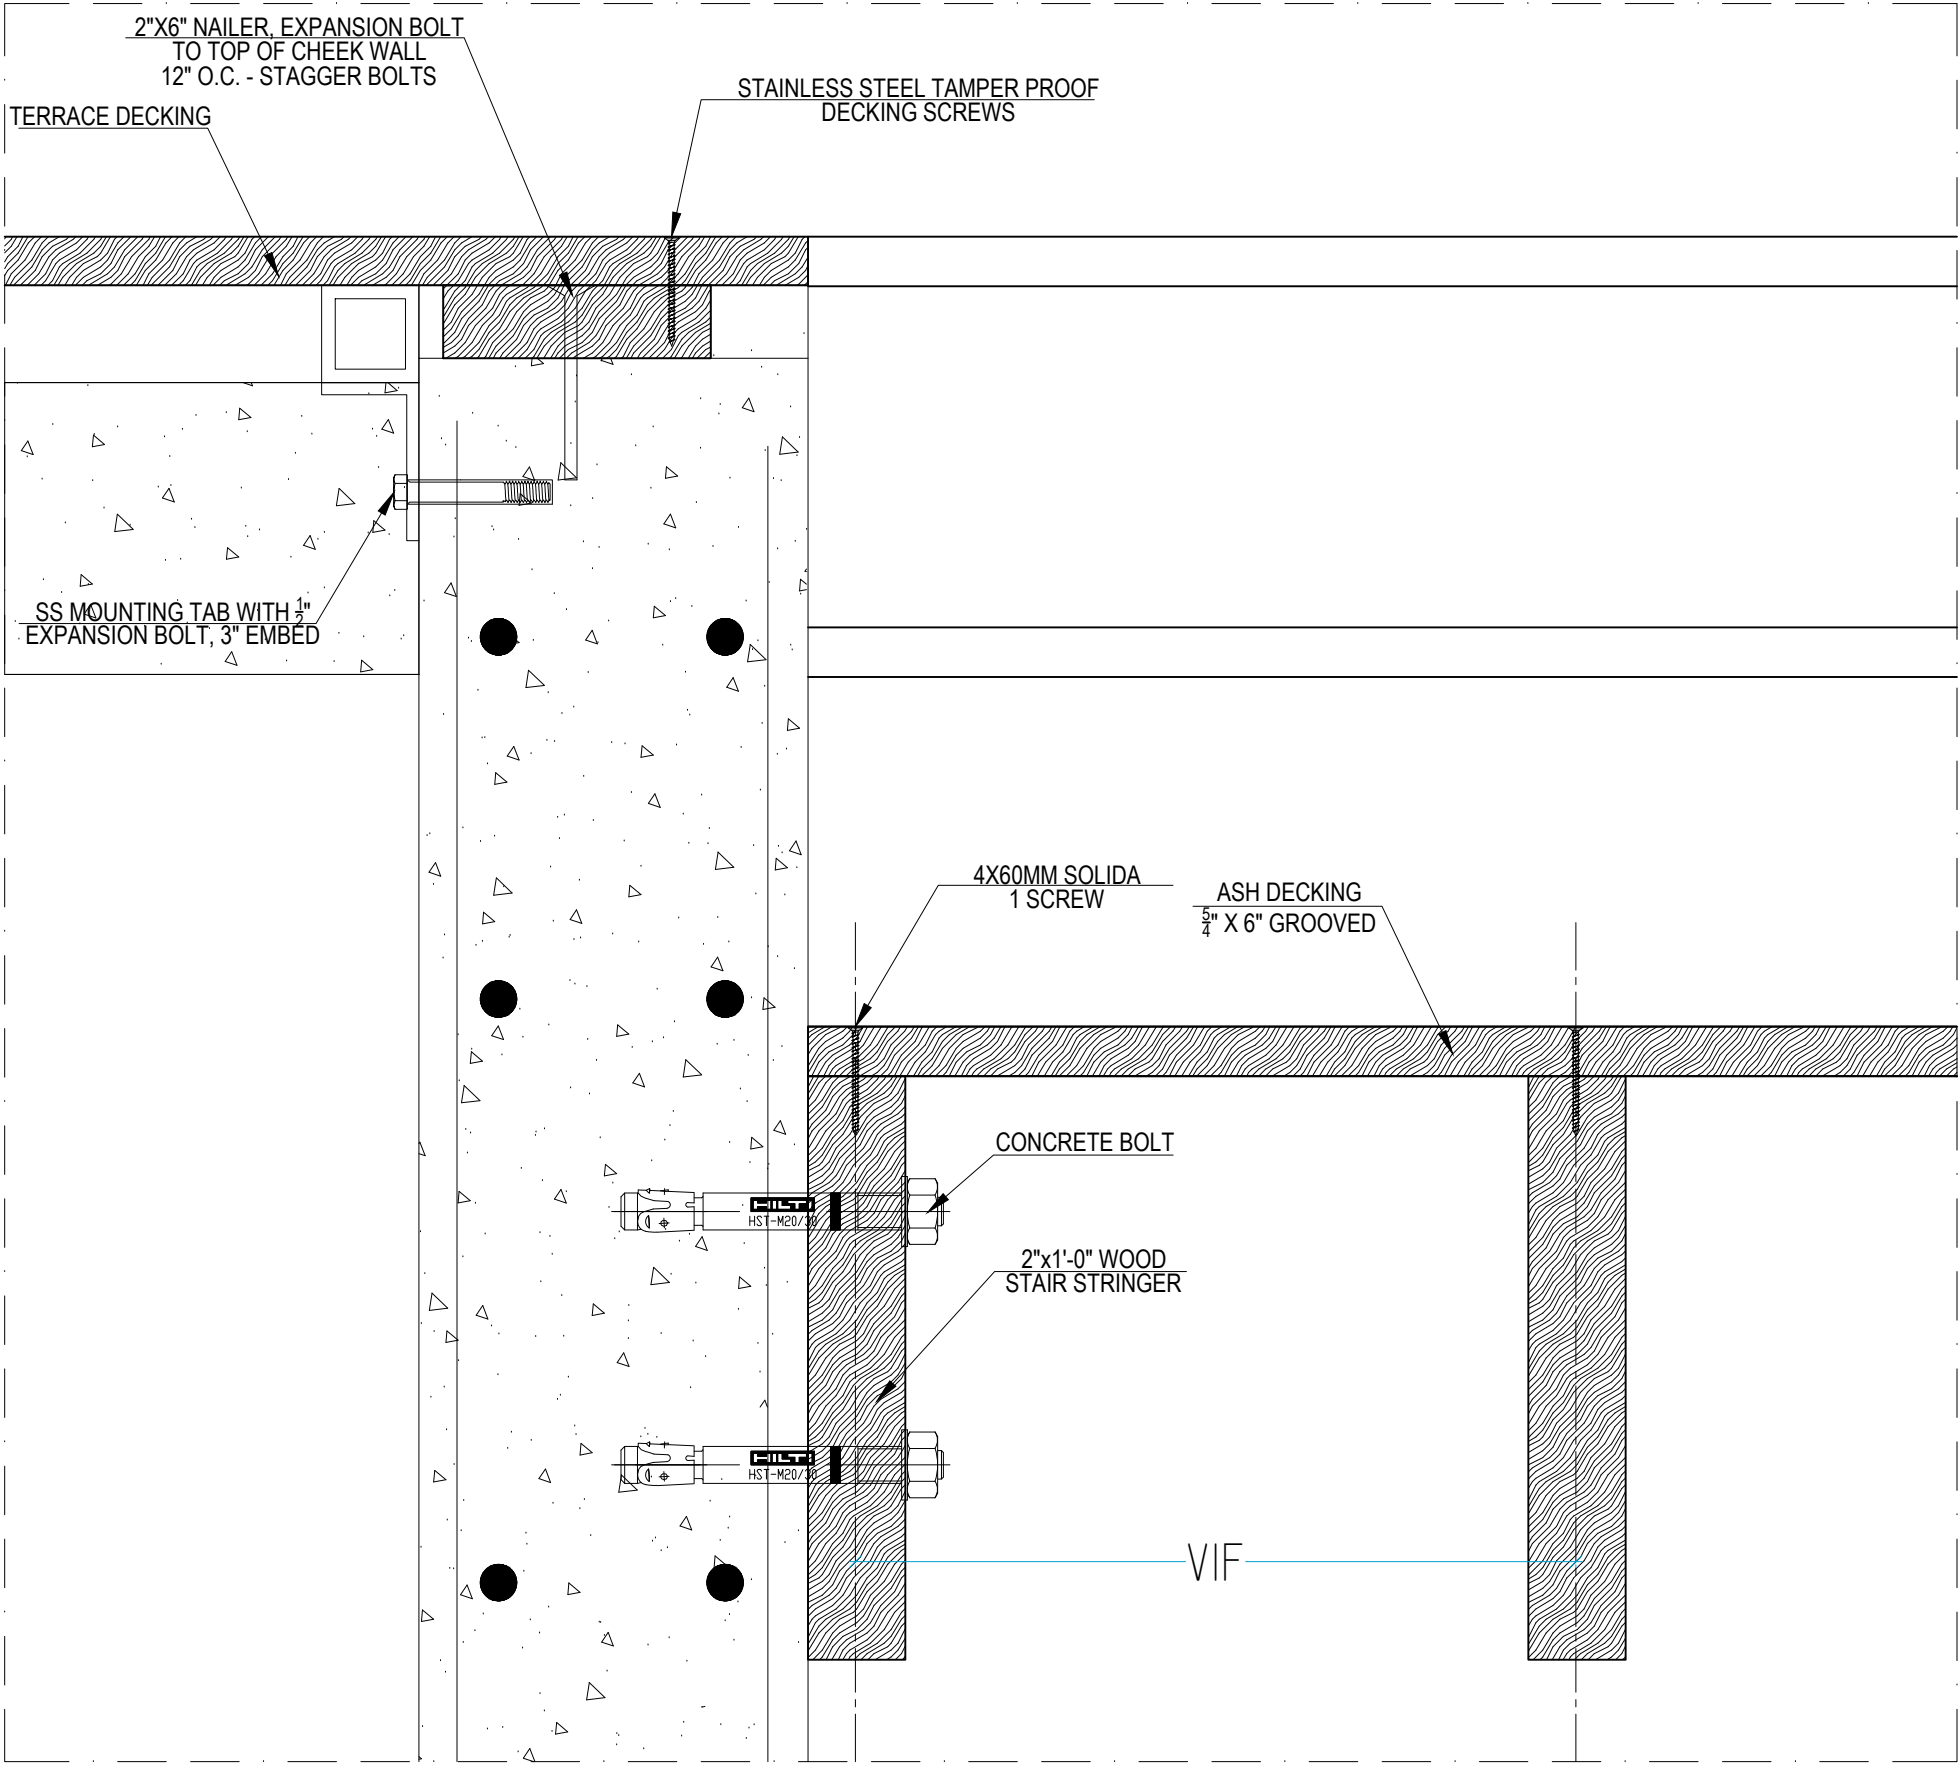


09 WOOD TERRACE CHEEK WALL AT STAIR  
3" = 1'-0"

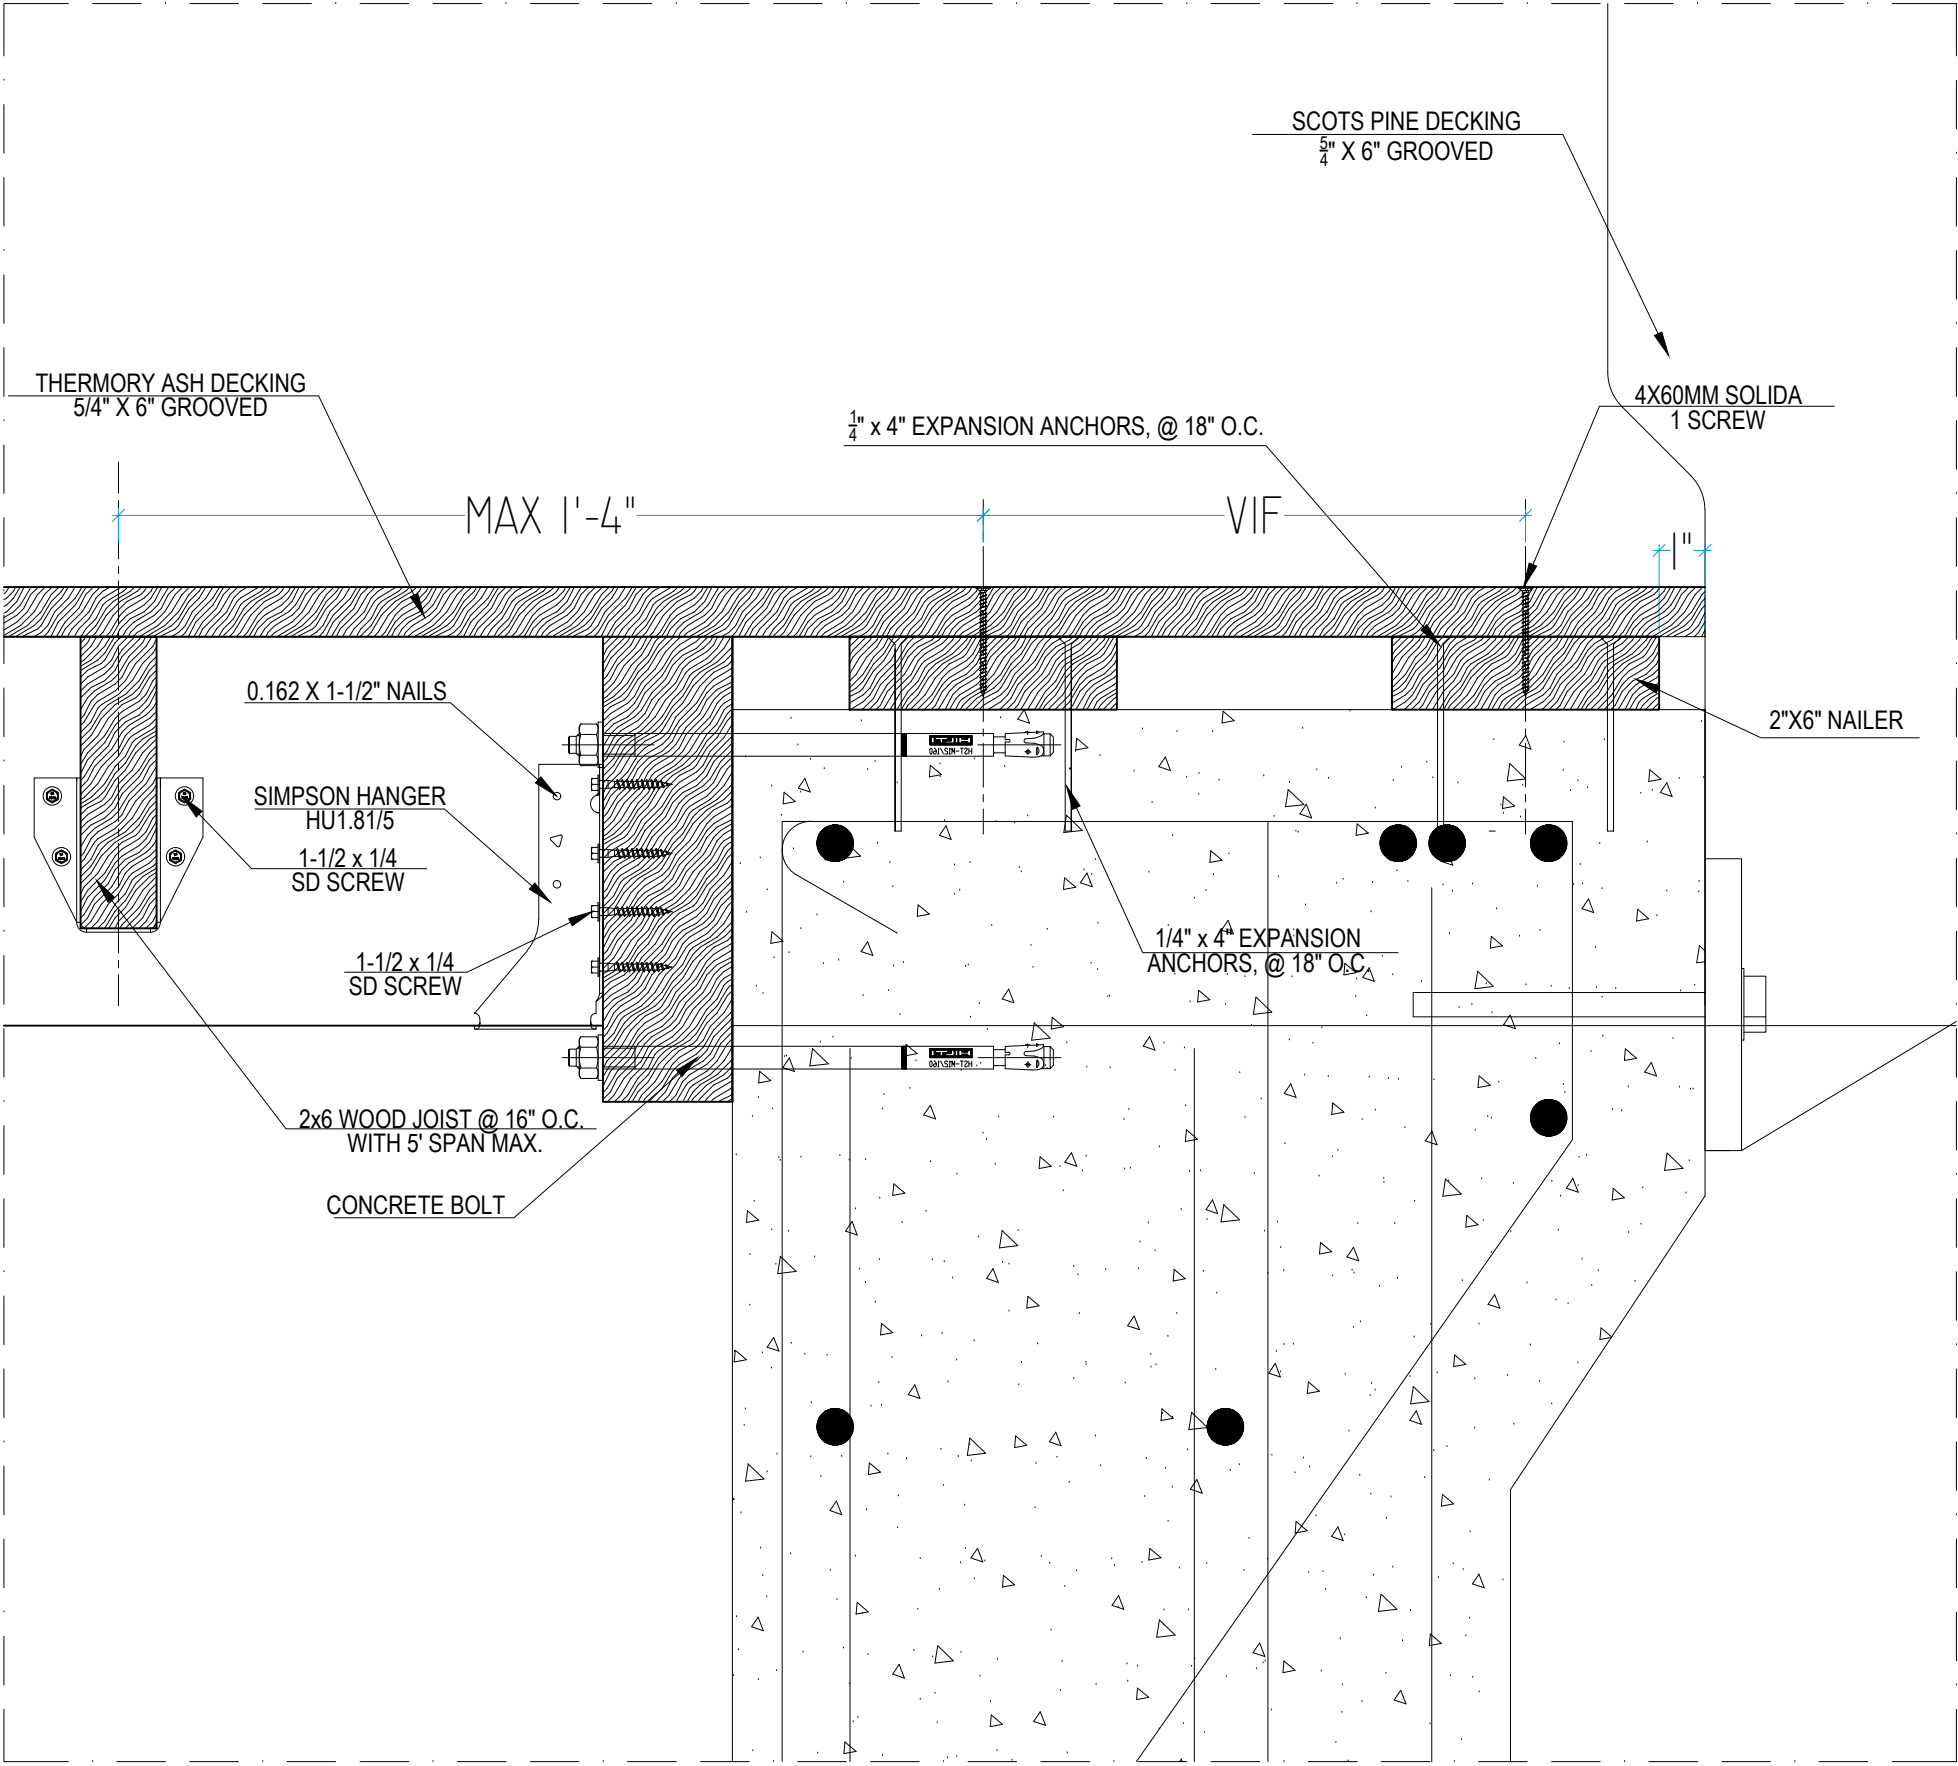


10 STEAM WALL AT DECKING  
3" = 1'-0"

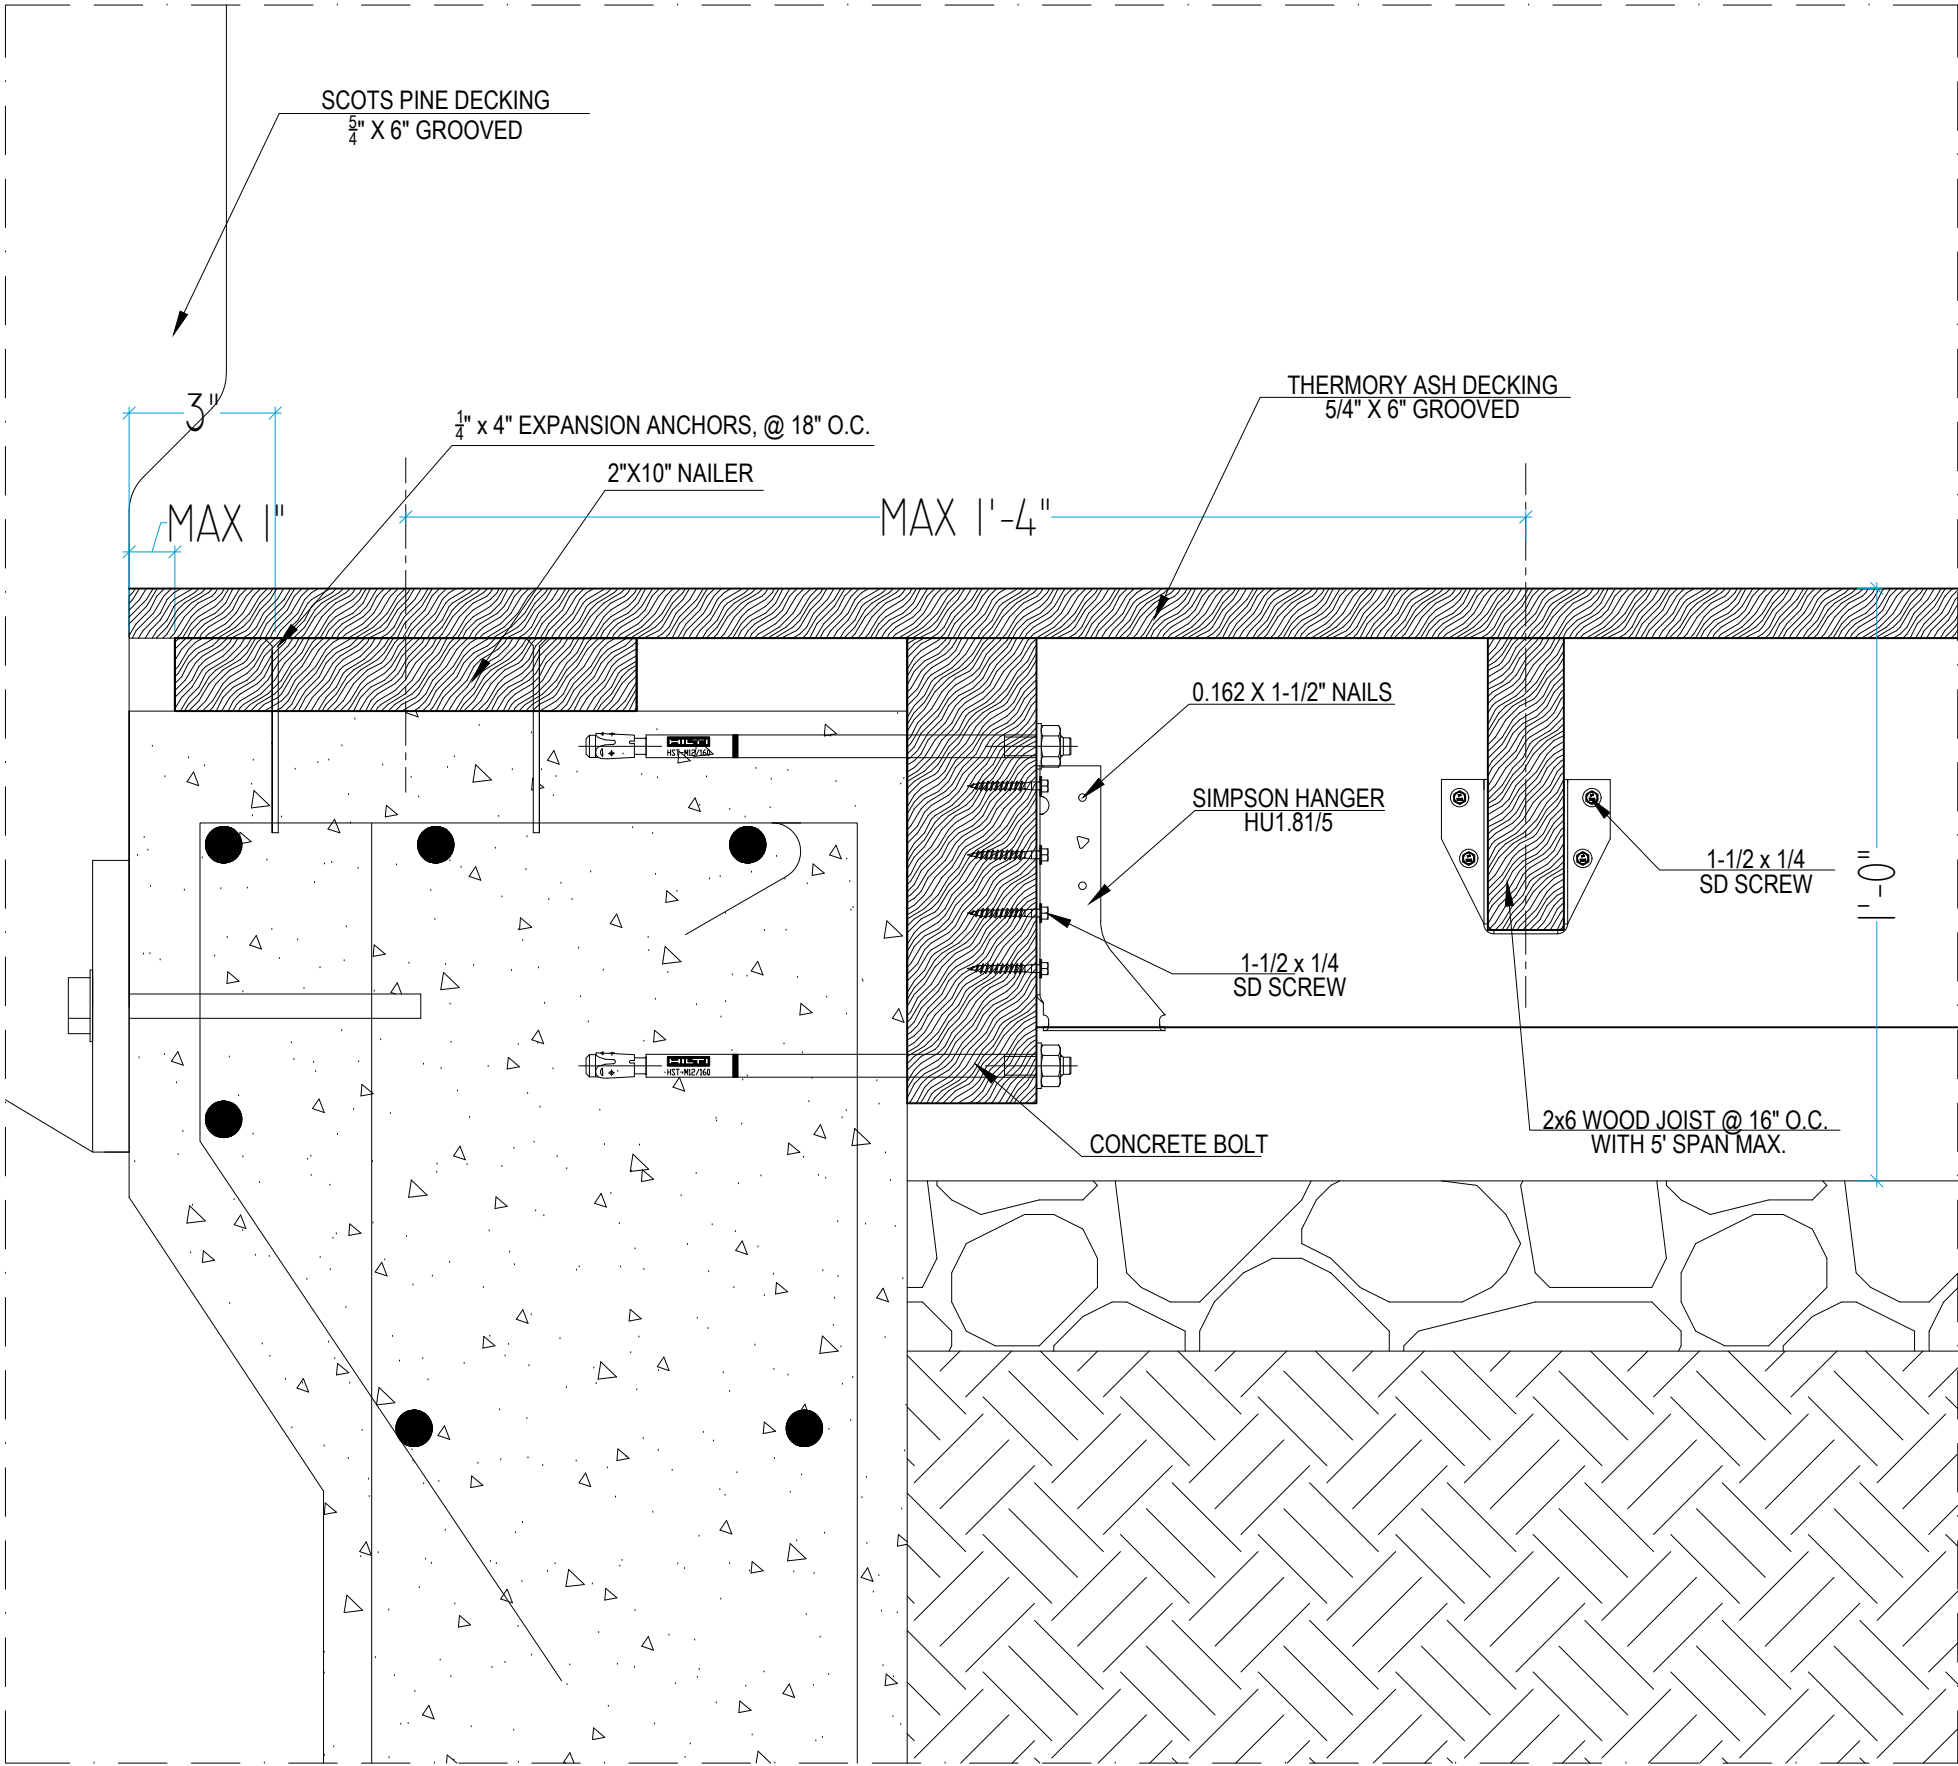


11 STEAM WALL ON GRADE  
3" = 1'-0"

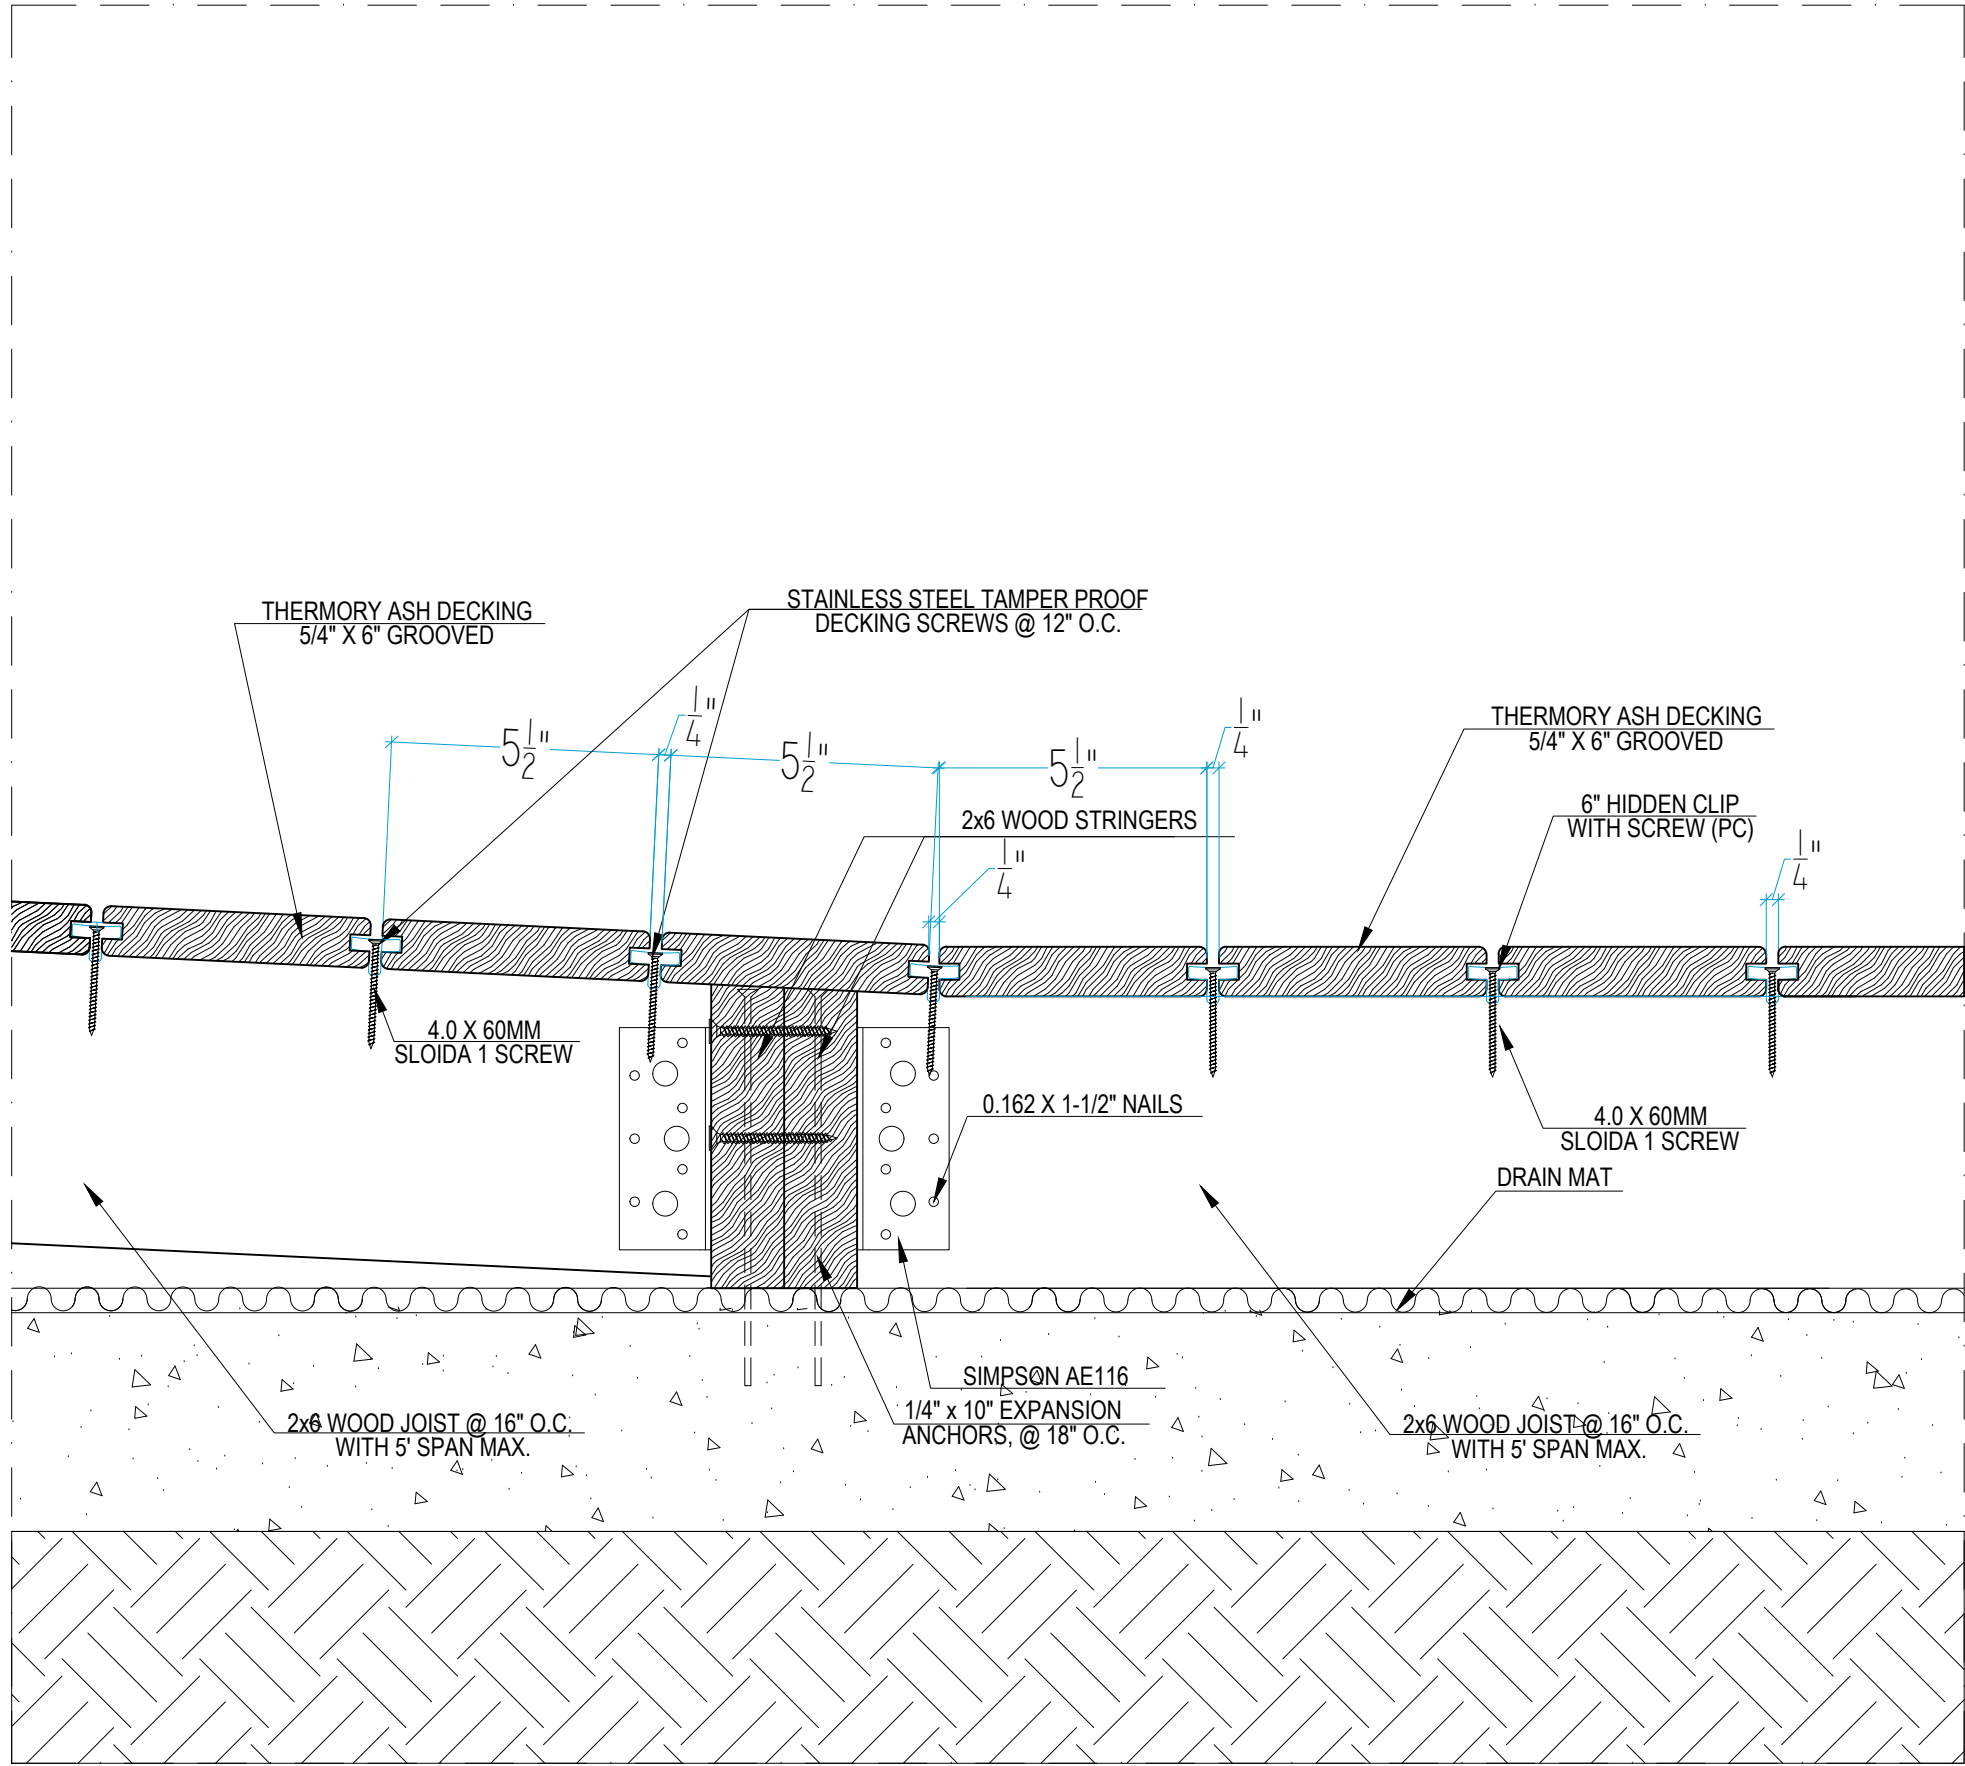


12 DIRECT MOUNT DECKING TO STRUCTURE  
3" = 1'-0"

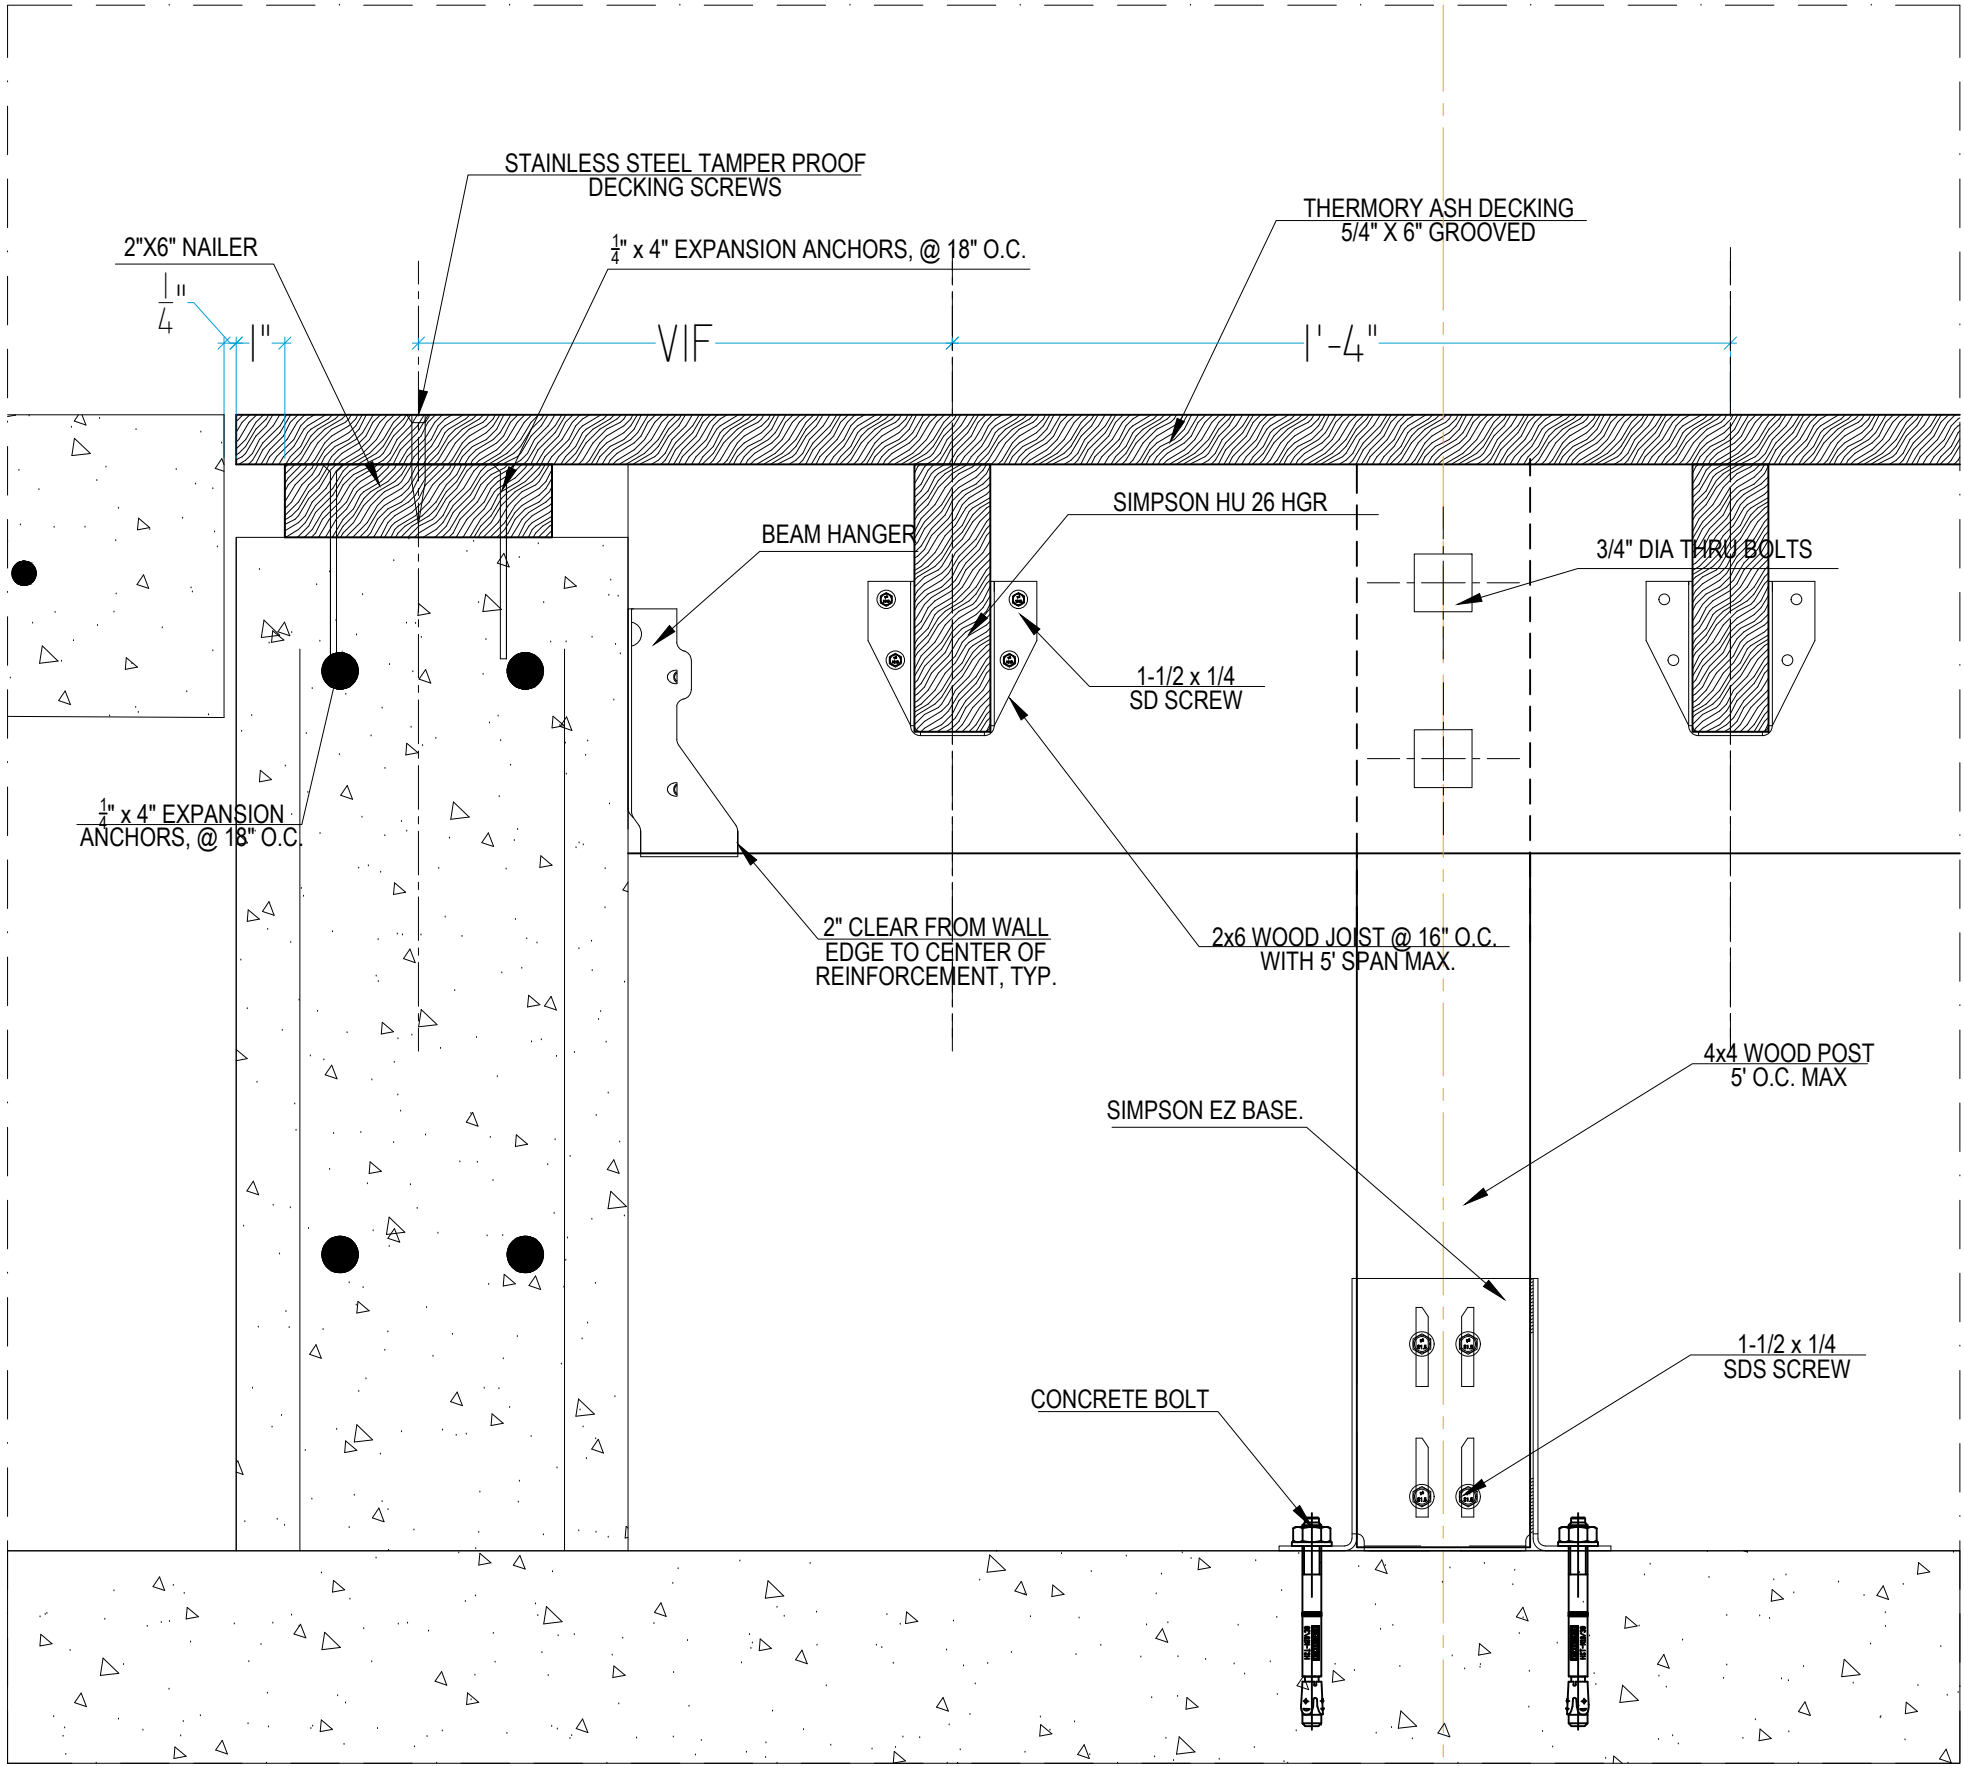


13 CONC. HEADER AT DECKING ON STRUCTURE  
3" = 1'-0"

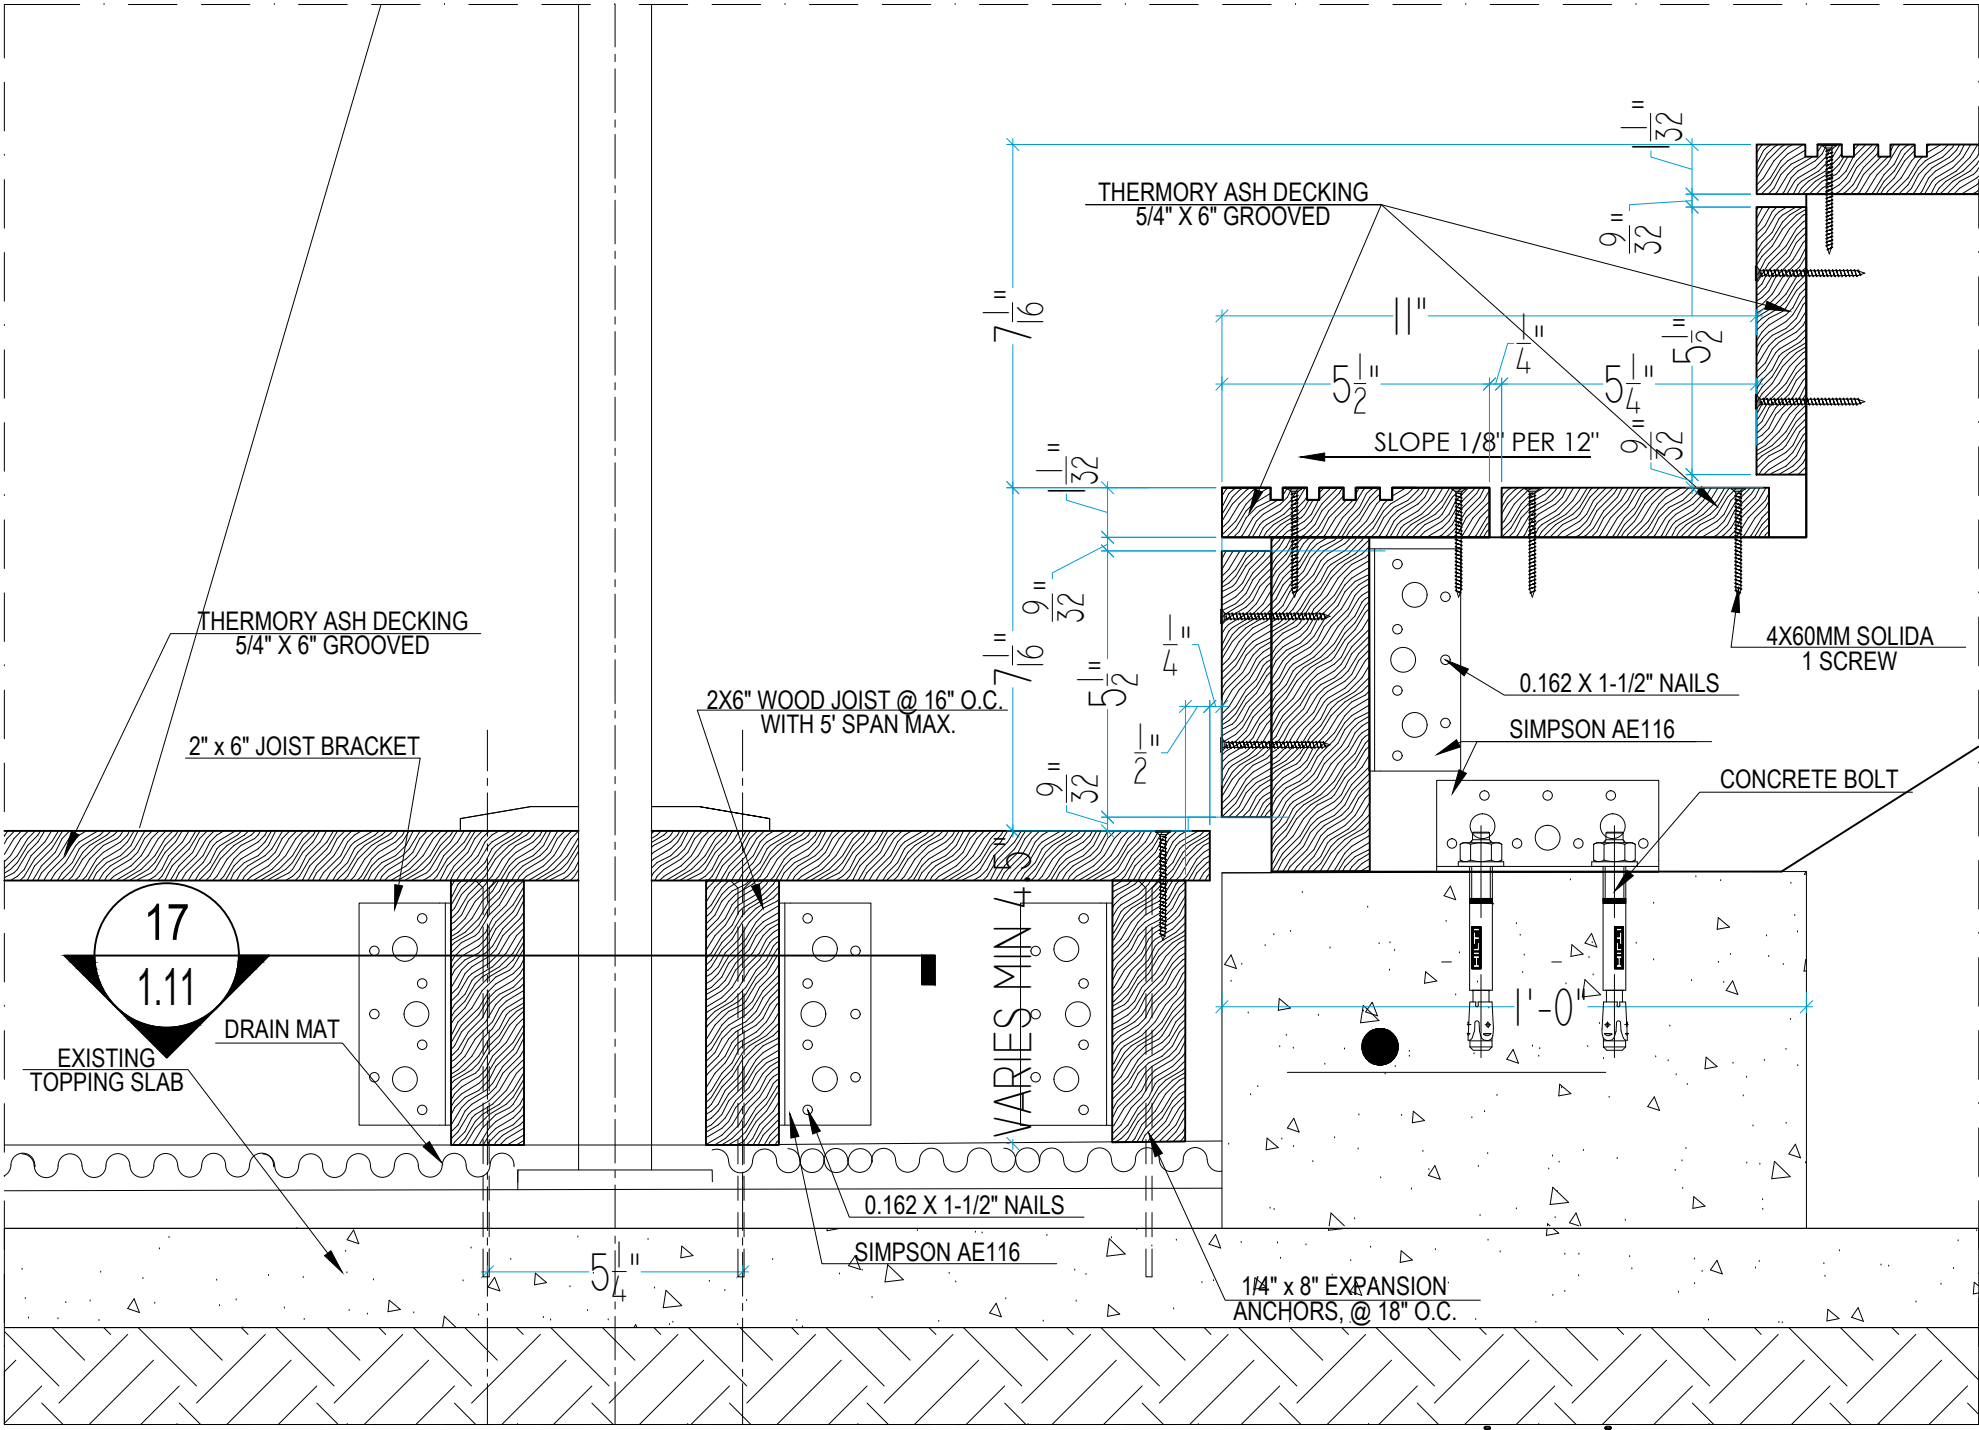


14 WOOD DECKING TO STAIR  
3" = 1'-0"

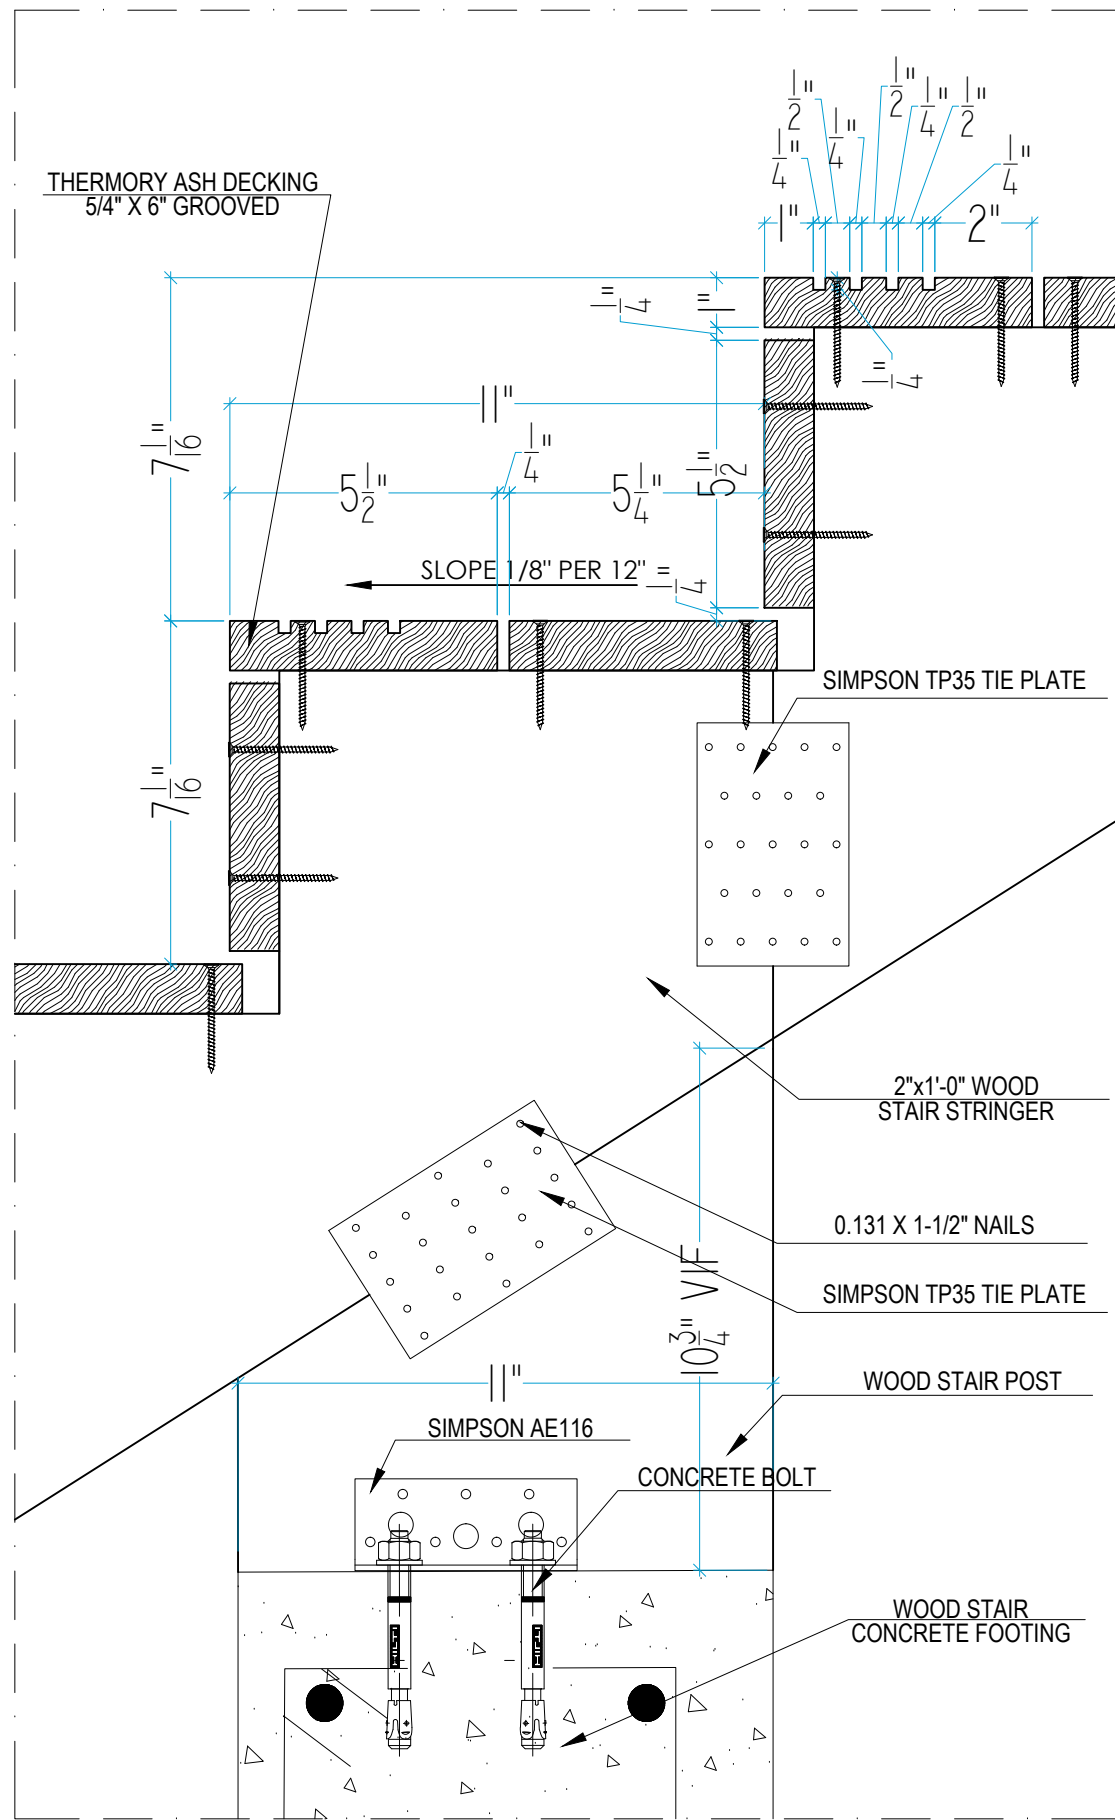


15 STAIR DETAIL  
3" = 1'-0"

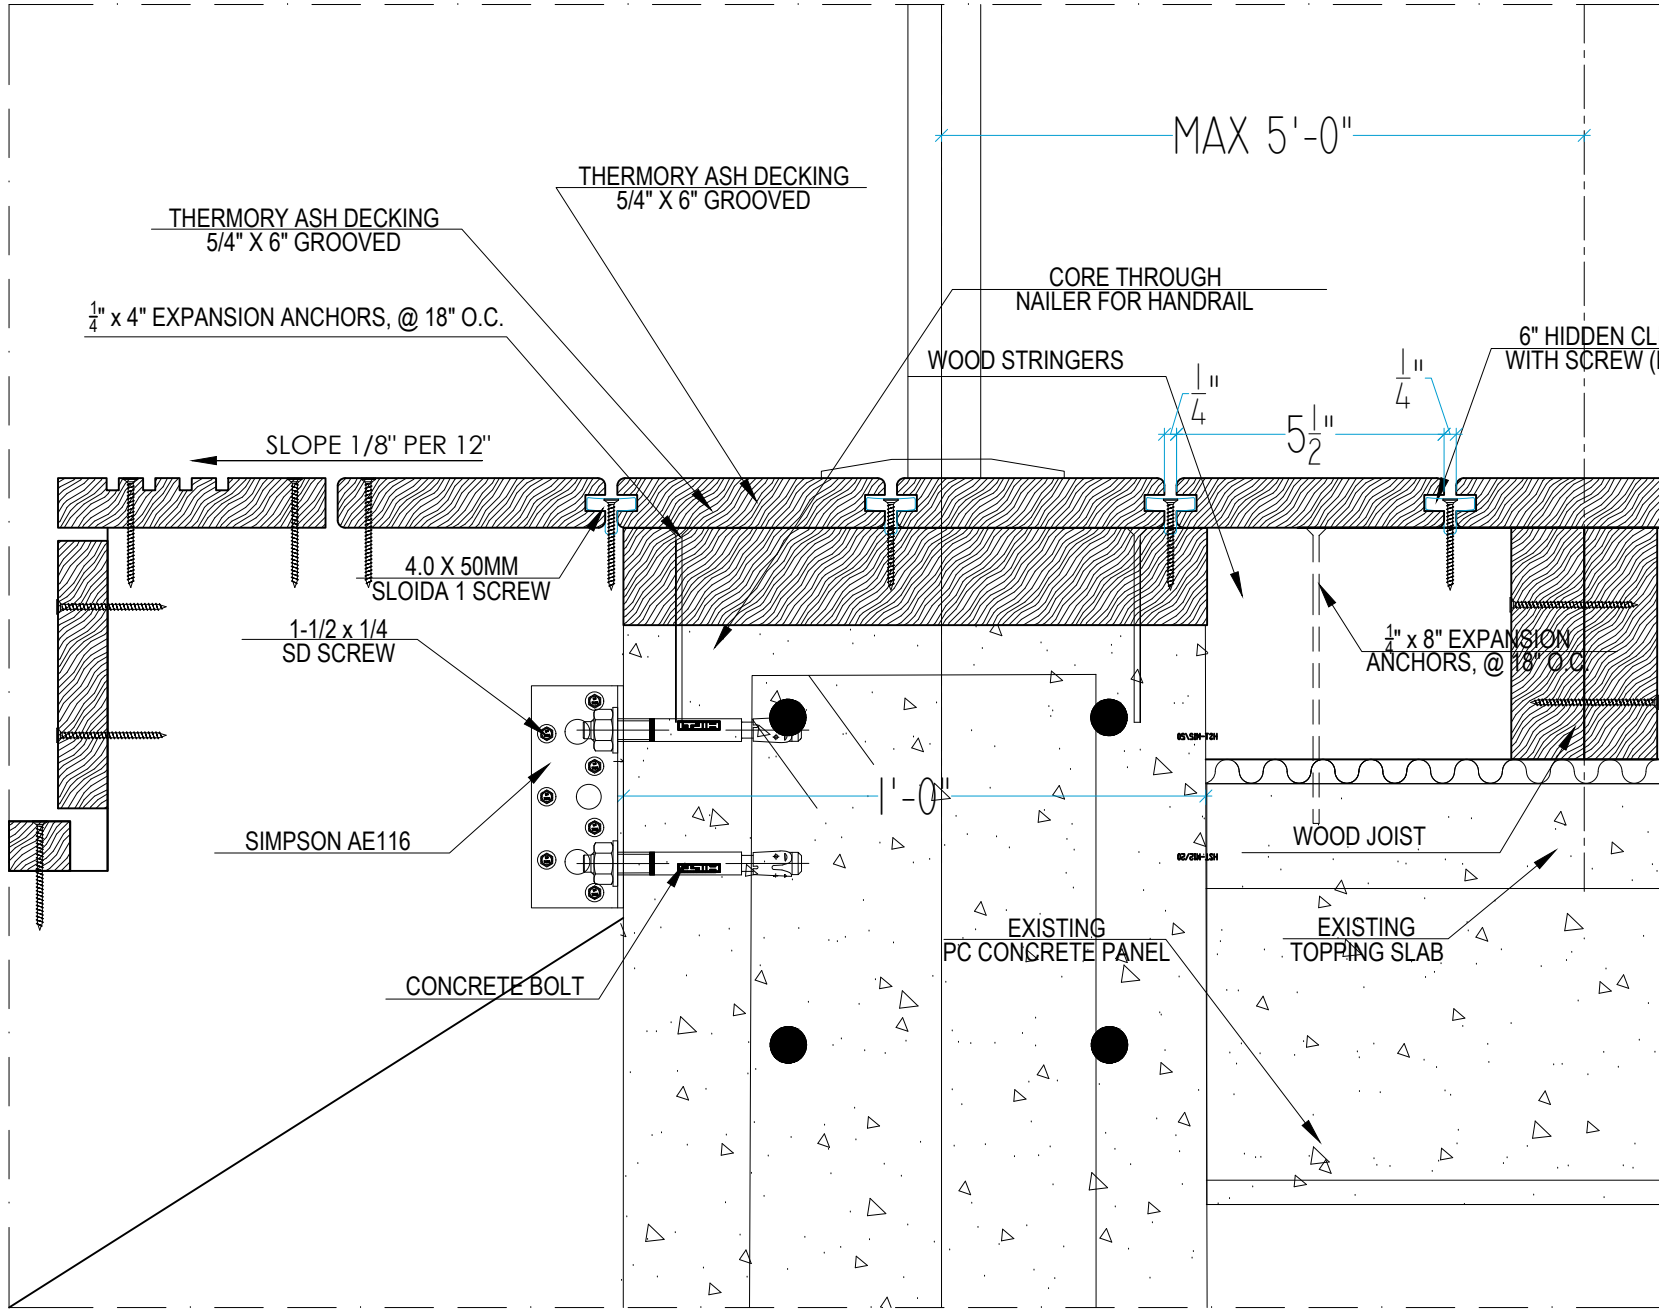


16 WOOD DECKING TO STAIR  
3" = 1'-0"

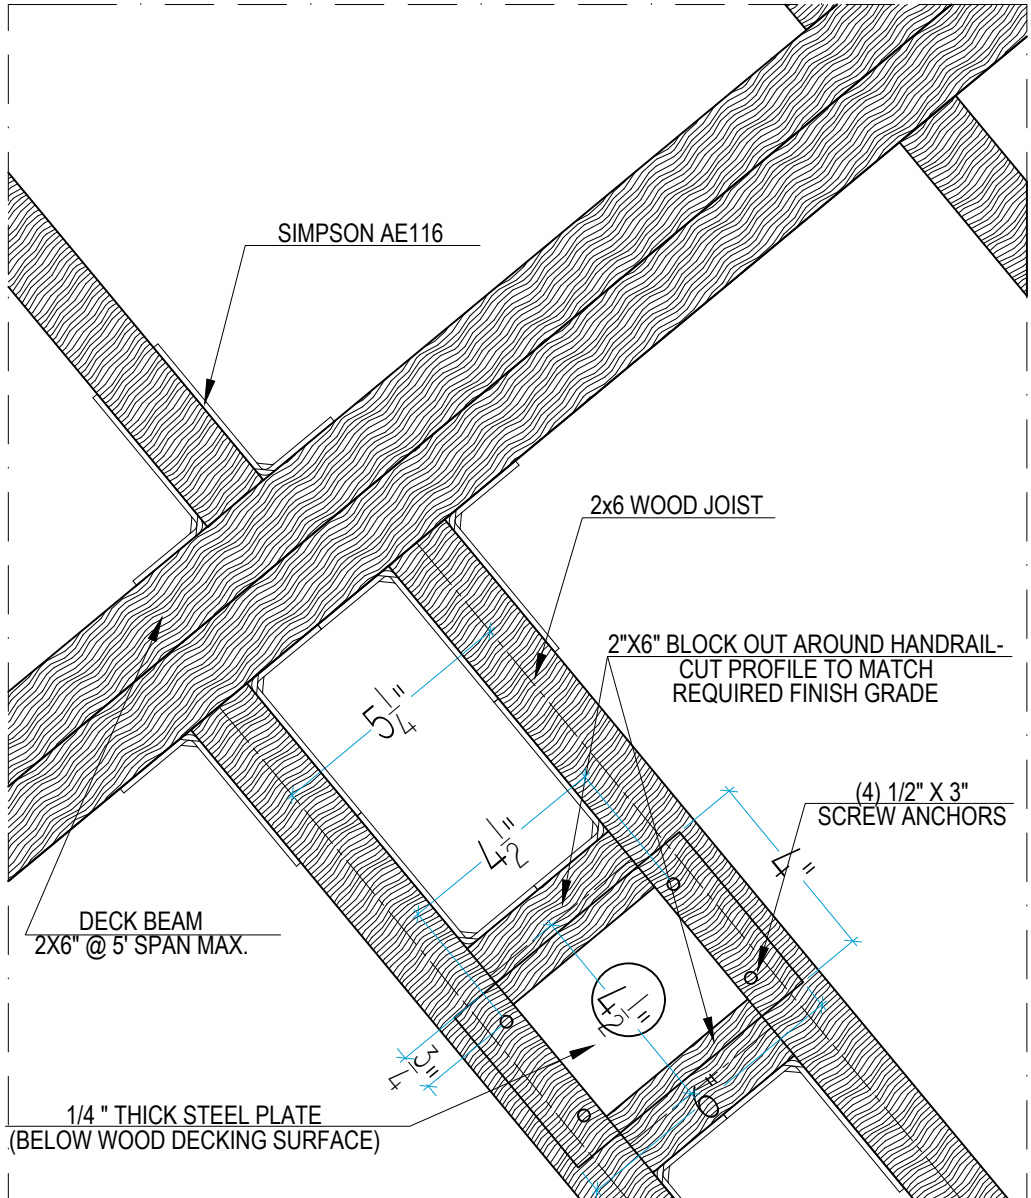


17 DIRECT MOUNT HANDRAIL ATTACH.  
3" = 1'-0"

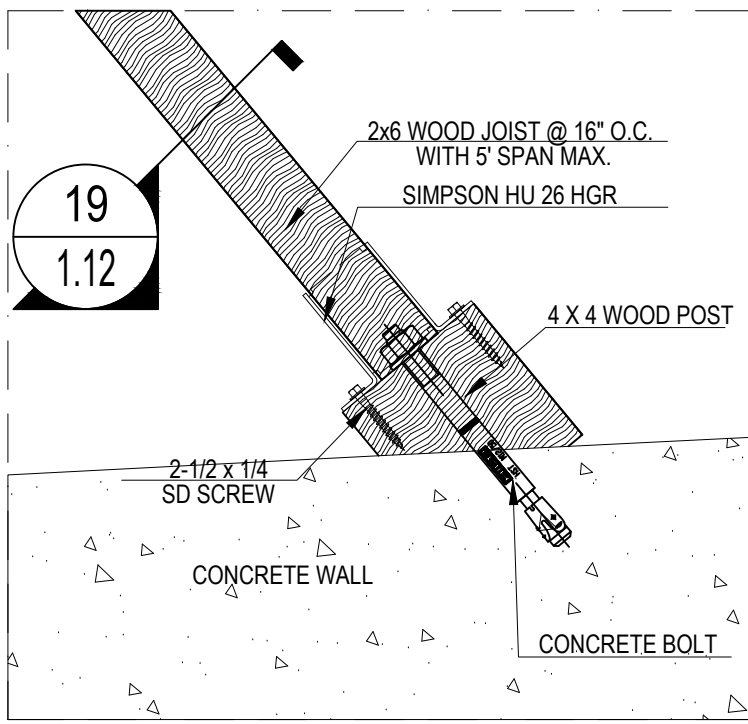


18 TYPICAL JOIST CONNECTION  
3" = 1'-0"

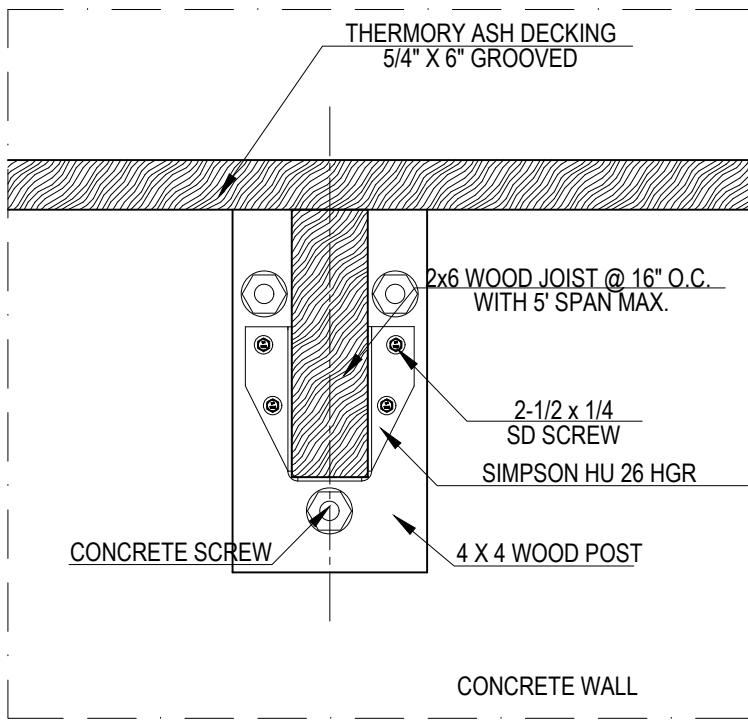


19 TYPICAL JOIST CONNECTION  
3" = 1'-0"

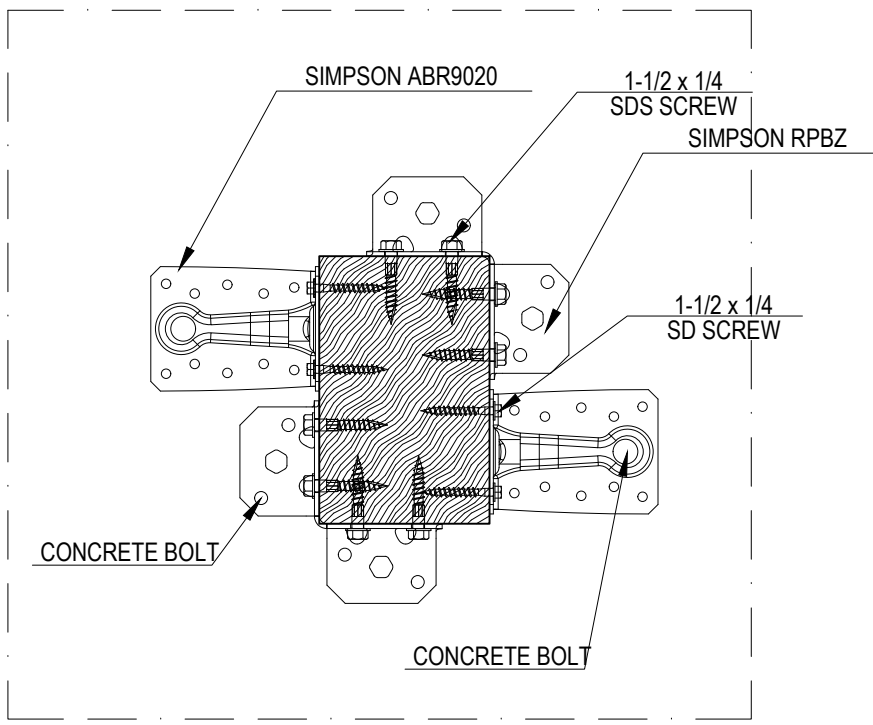


20 WOOD POST DETAIL  
3" = 1'-0"

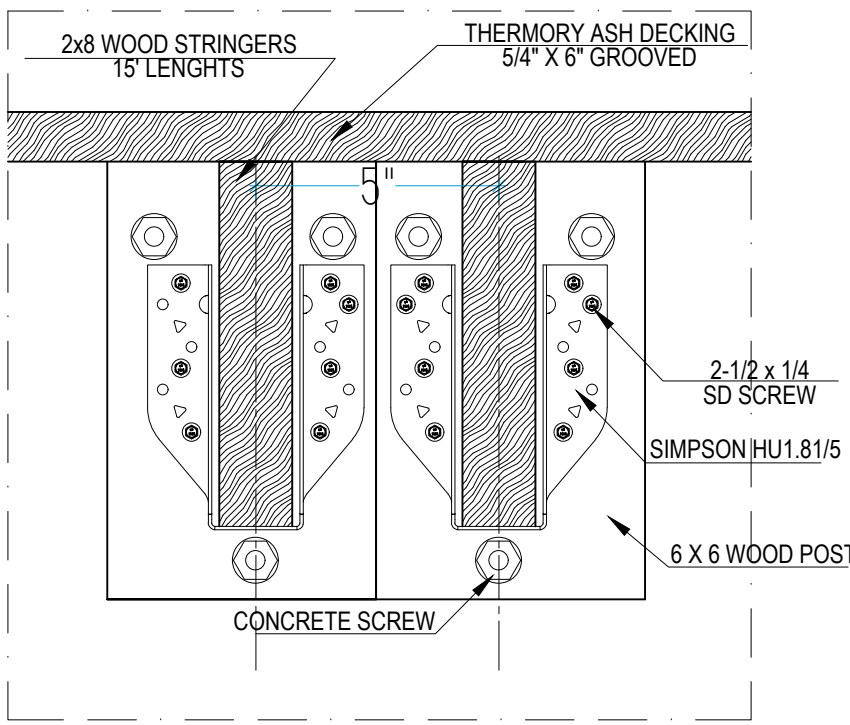


21 TYPICAL SPAN CONNECTION  
3" = 1'-0"

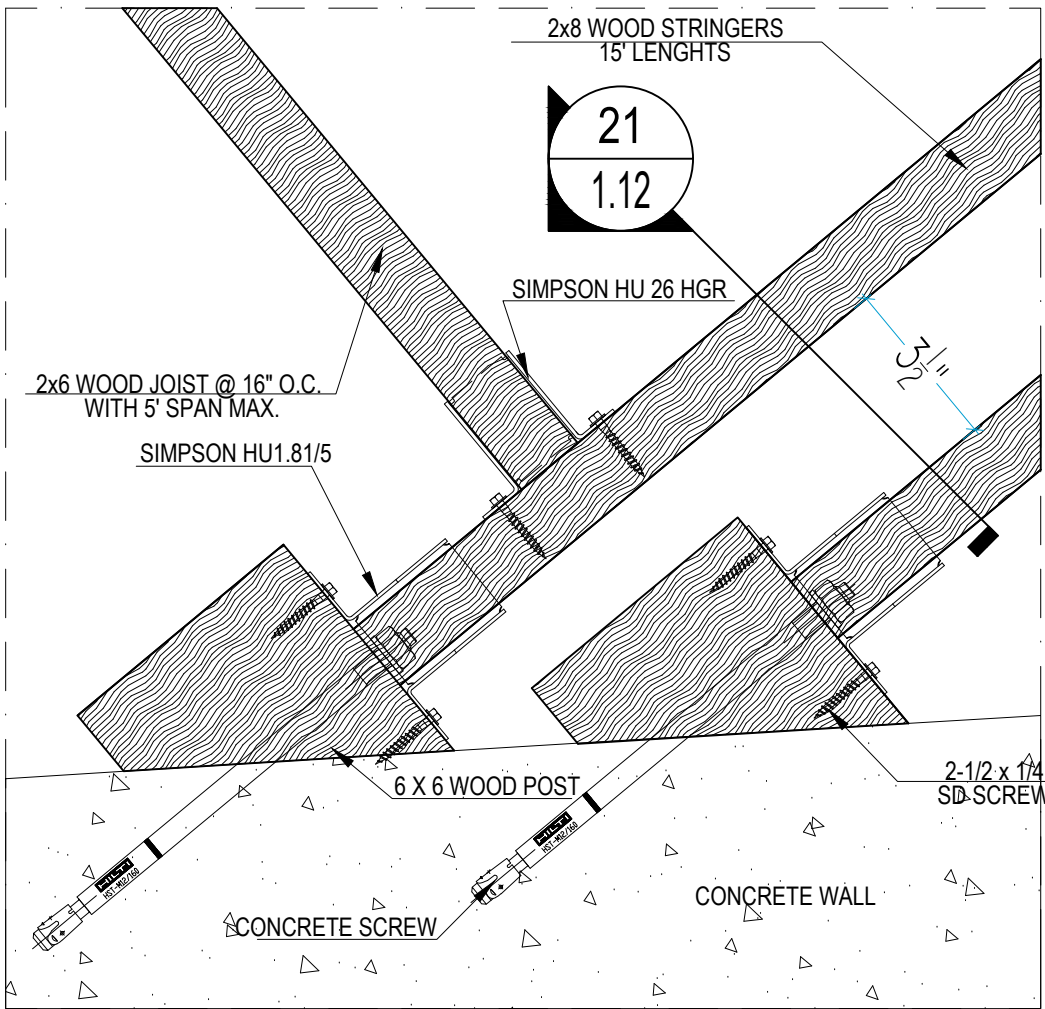


22 TYPICAL SPAN CONNECTION  
3" = 1'-0"

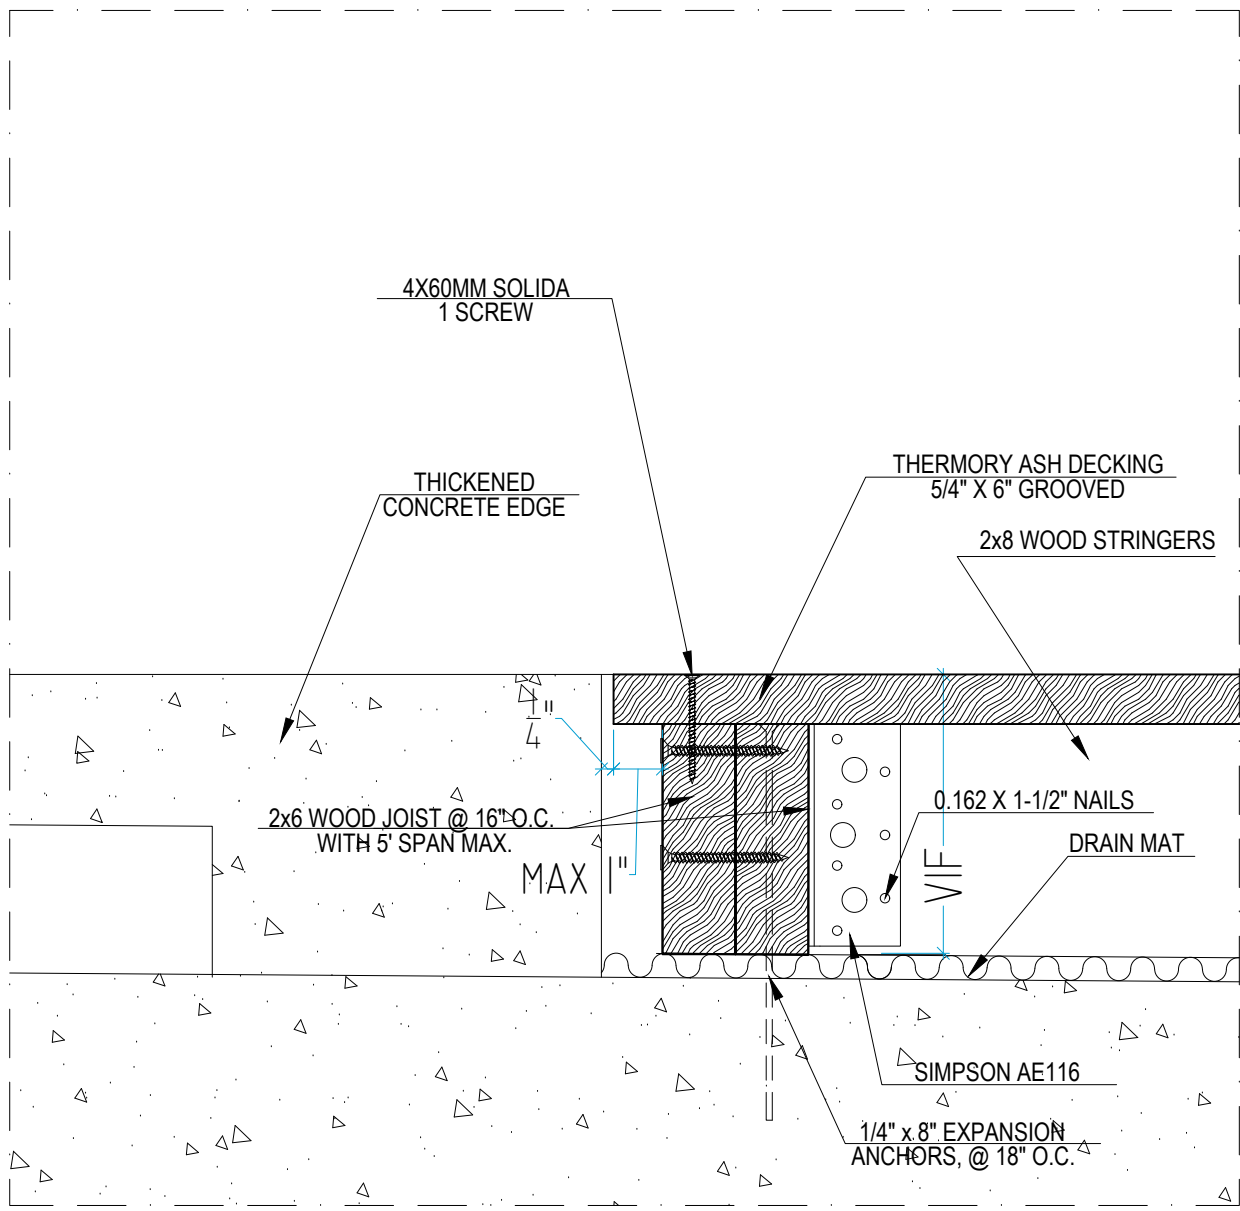


25 CONS. HEADER ON STRUCTURE AT DECKING  
3" = 1'-0"

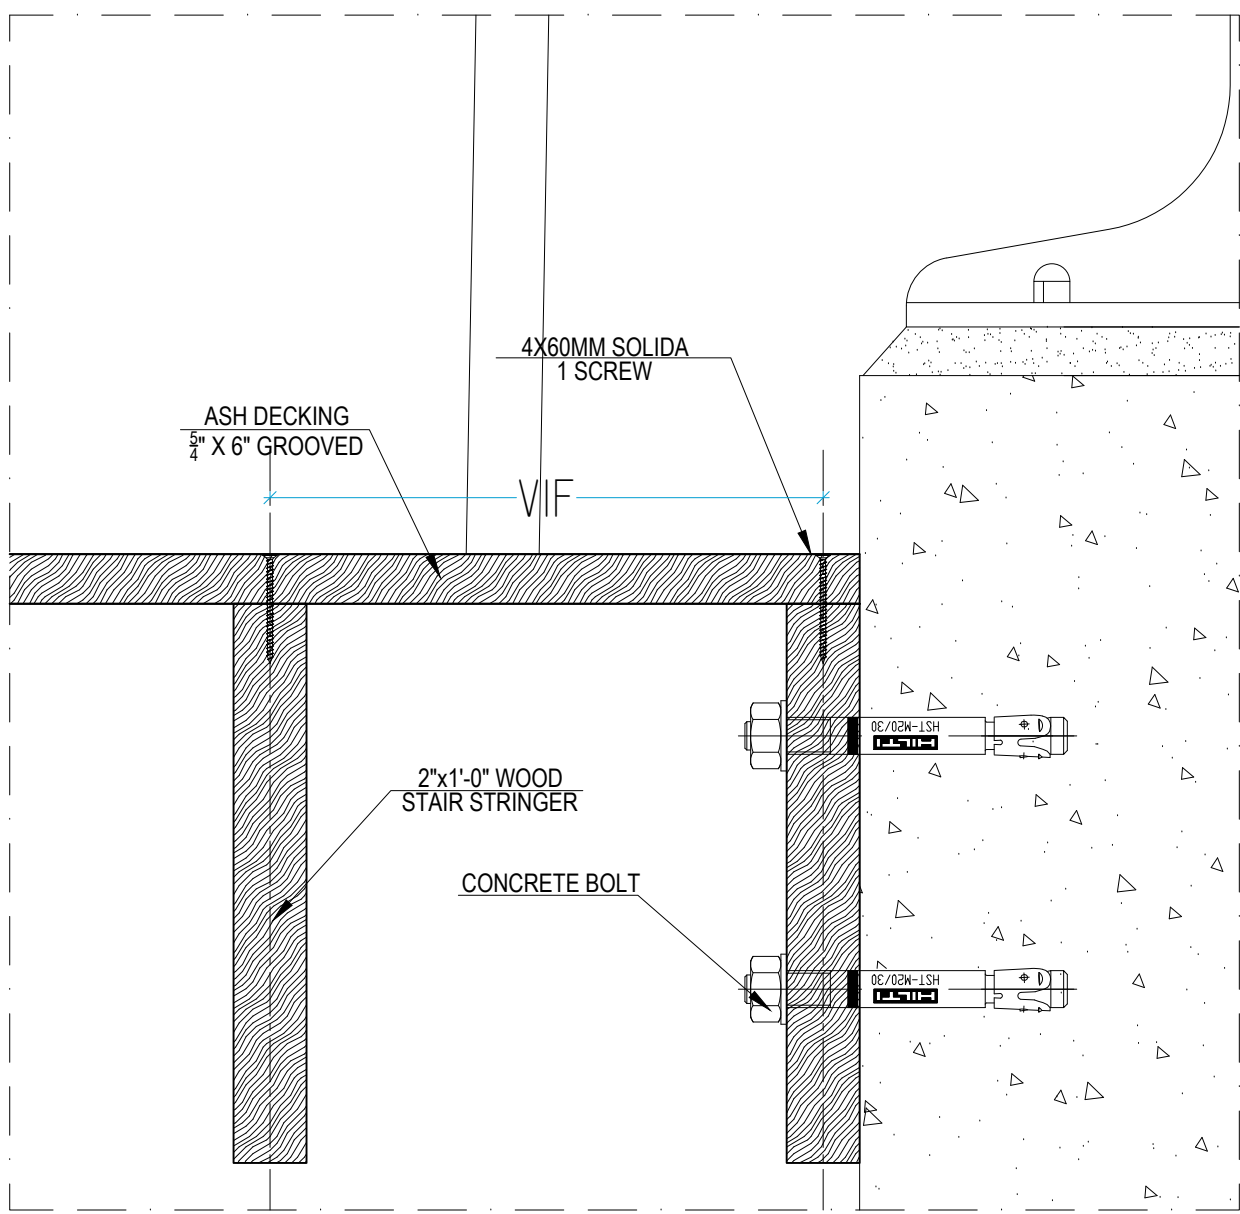


28 WOOD STAIR TO CURB  
3" = 1'-0"

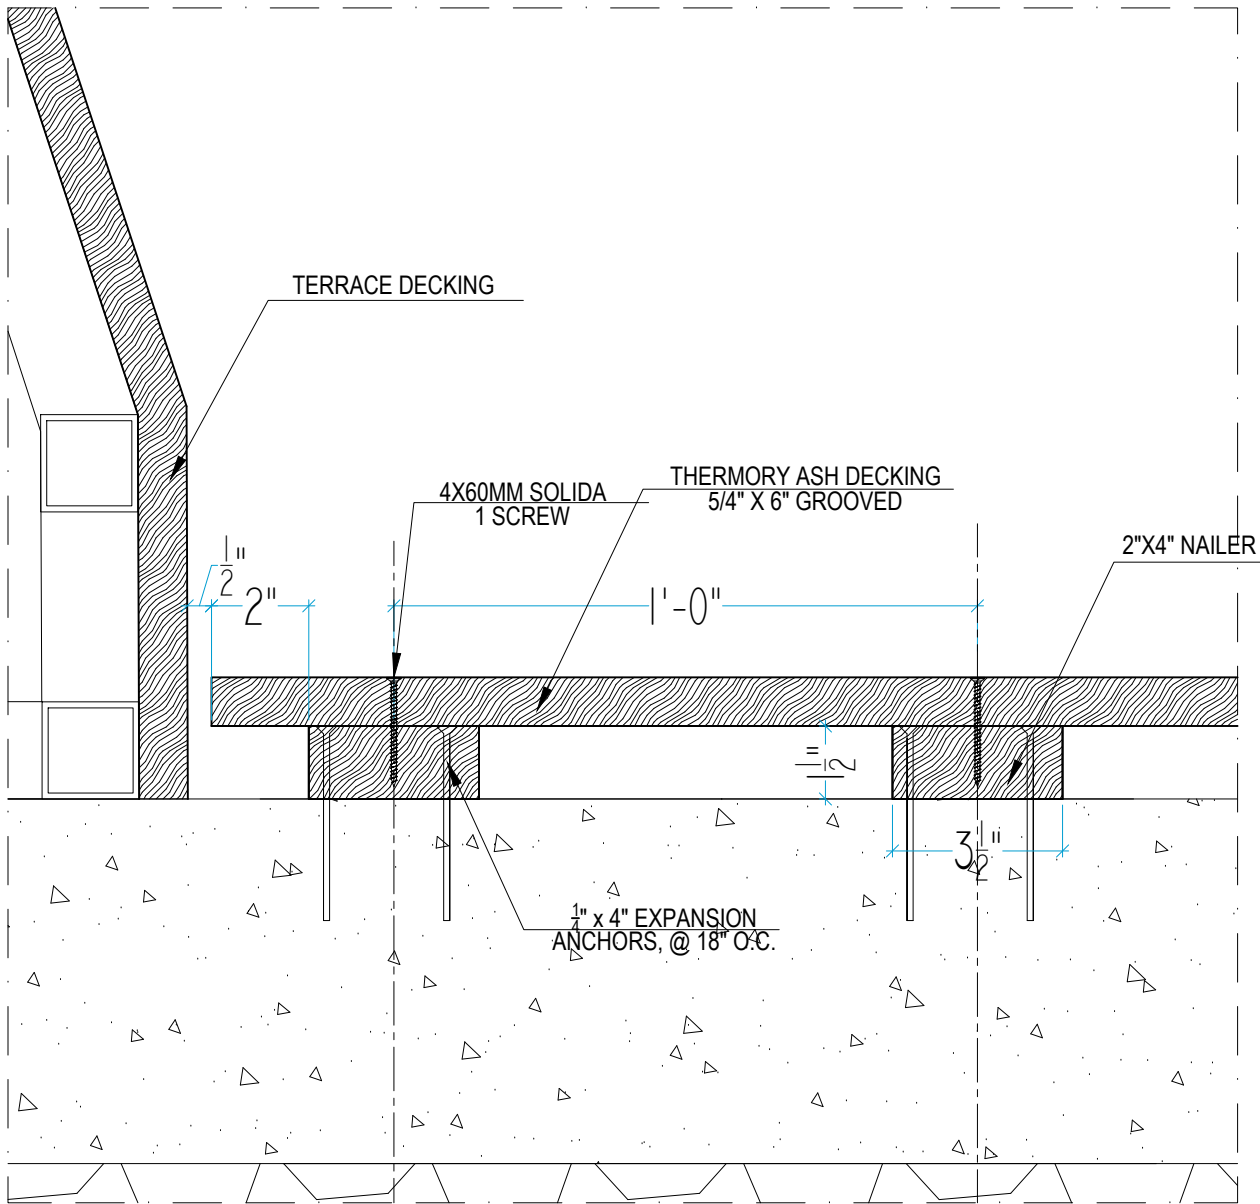


23 WOOD DECKING ON GRADE TO TERRACE  
3" = 1'-0"

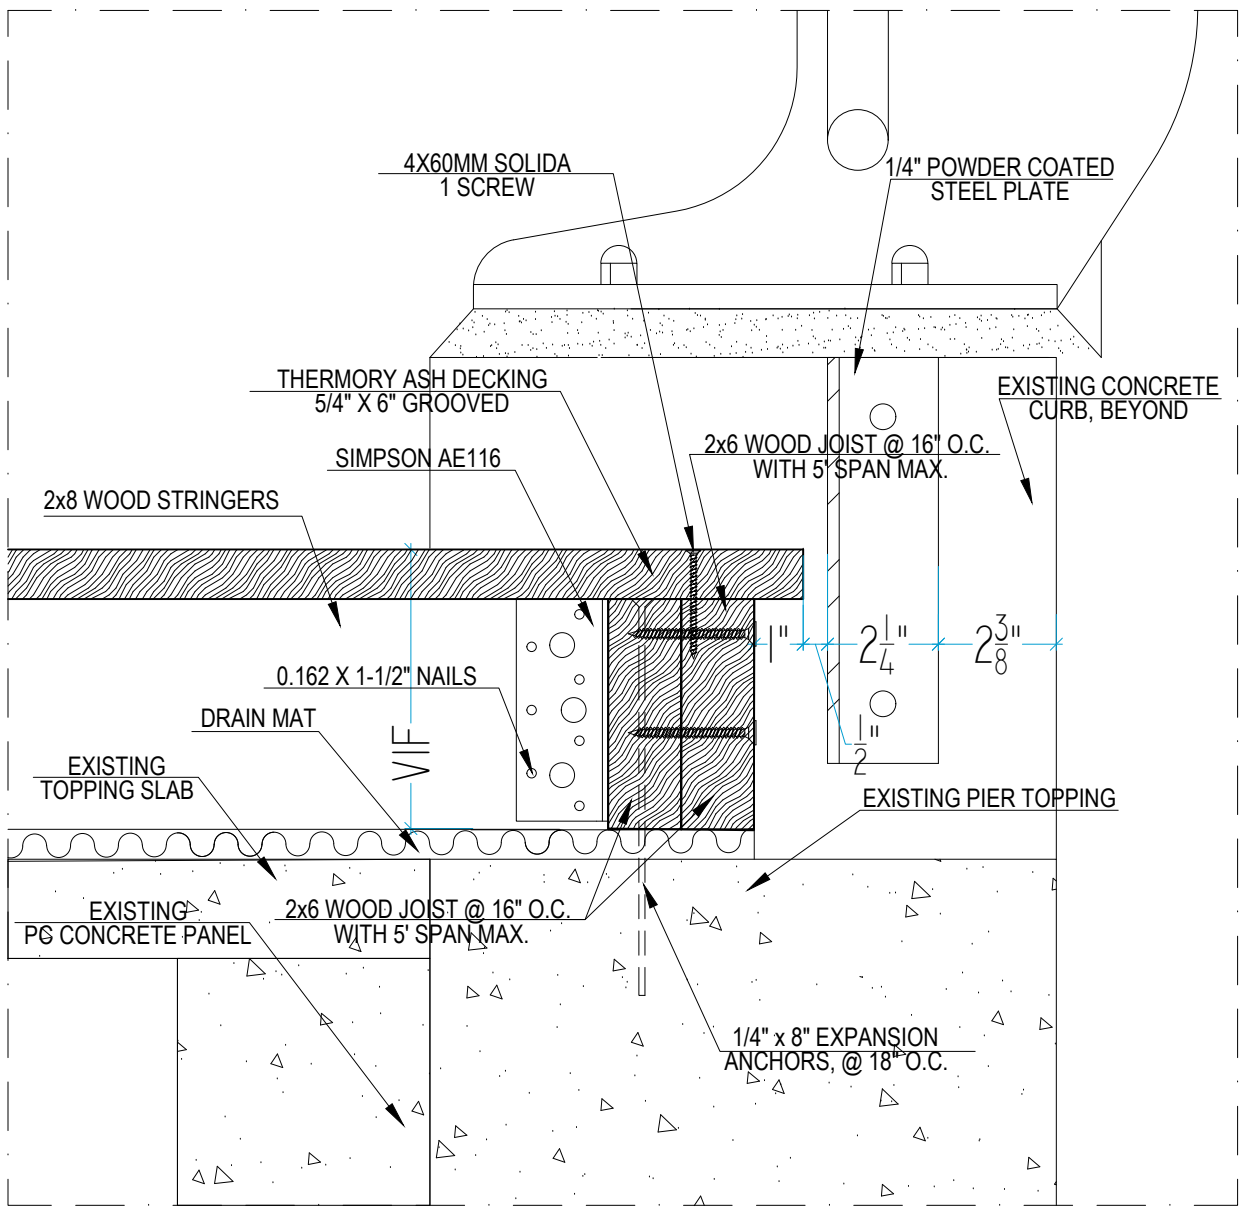


26 DRAINAGE INFILL PANEL  
3" = 1'-0"

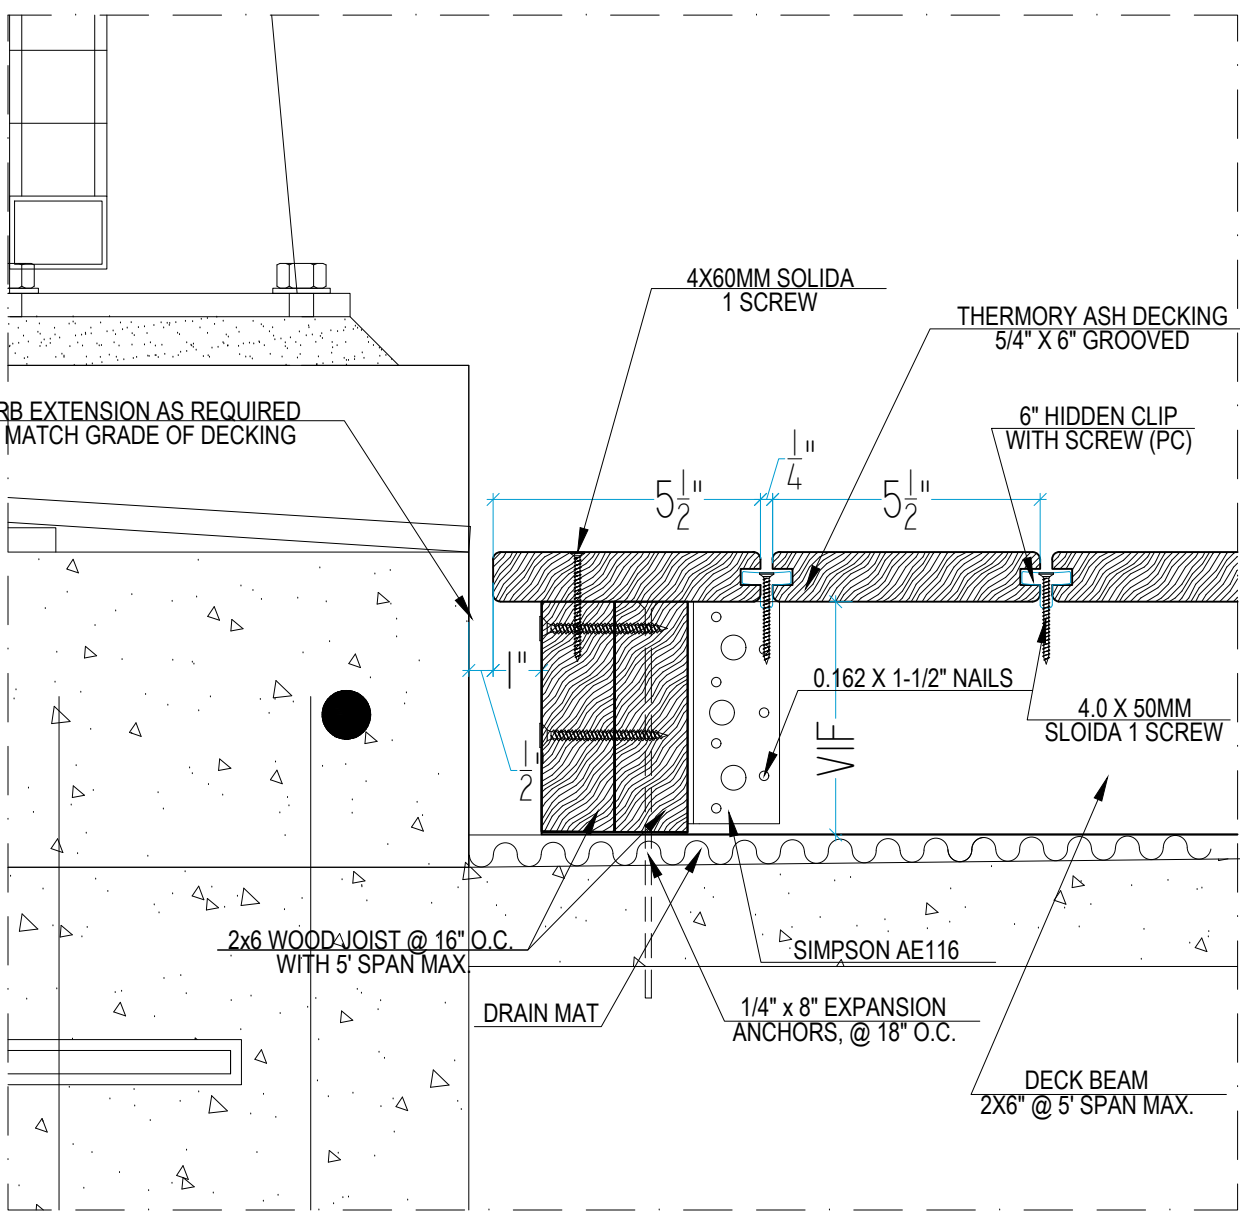


29 DIRECT MOUNT DECKING  
3" = 1'-0"

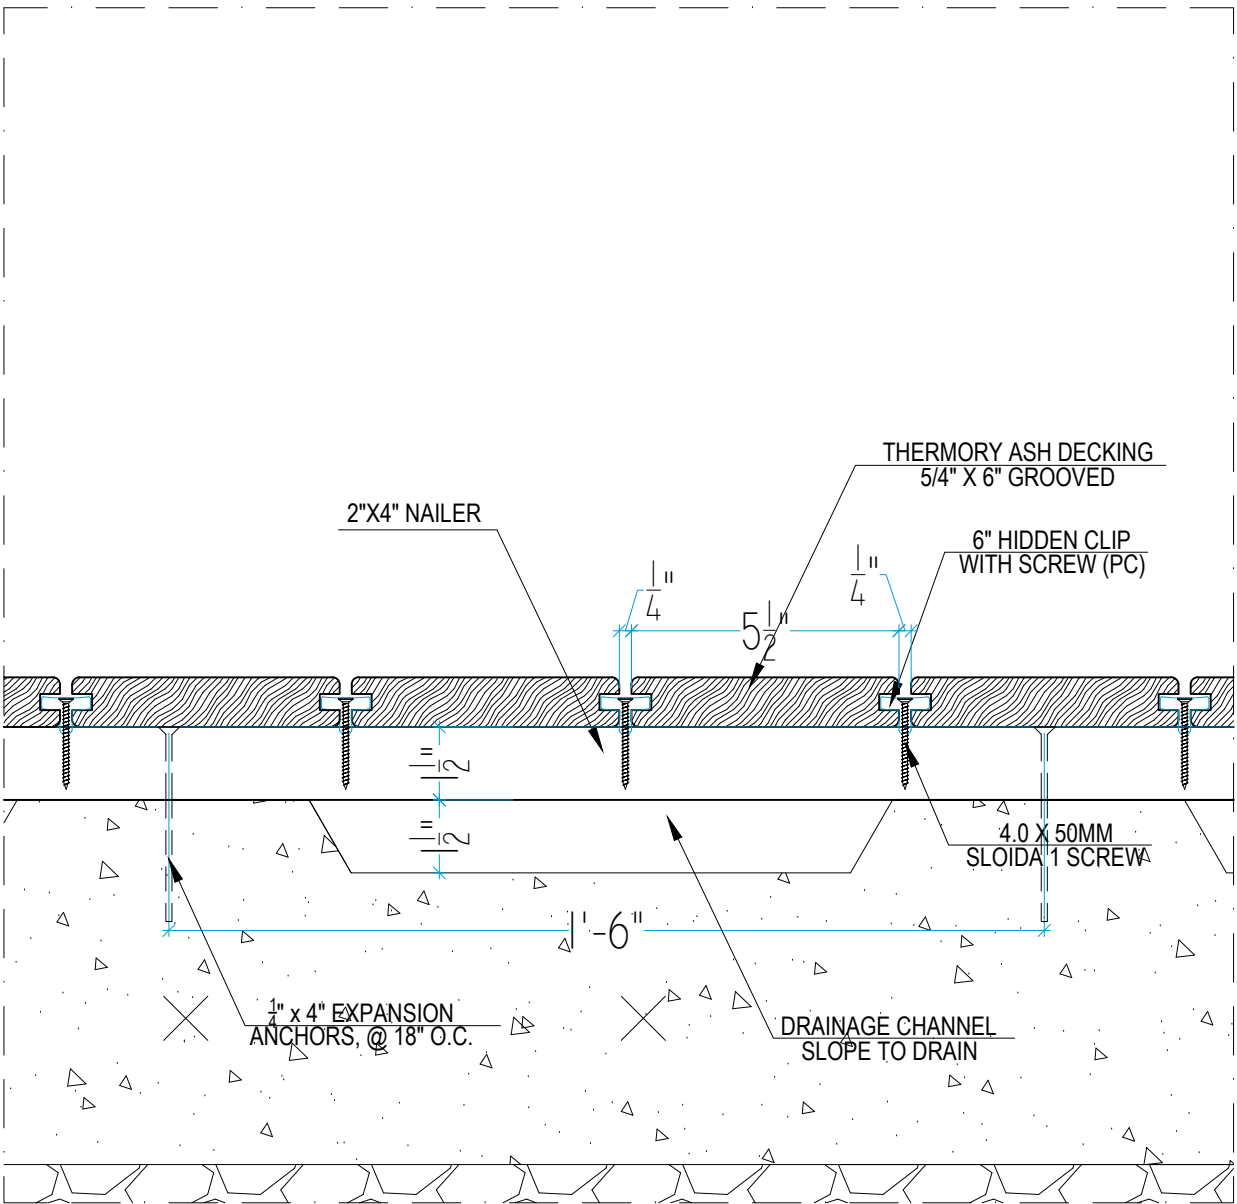

24 WOOD DECKING AT CONCRETE SLAB  
3" = 1'-0"

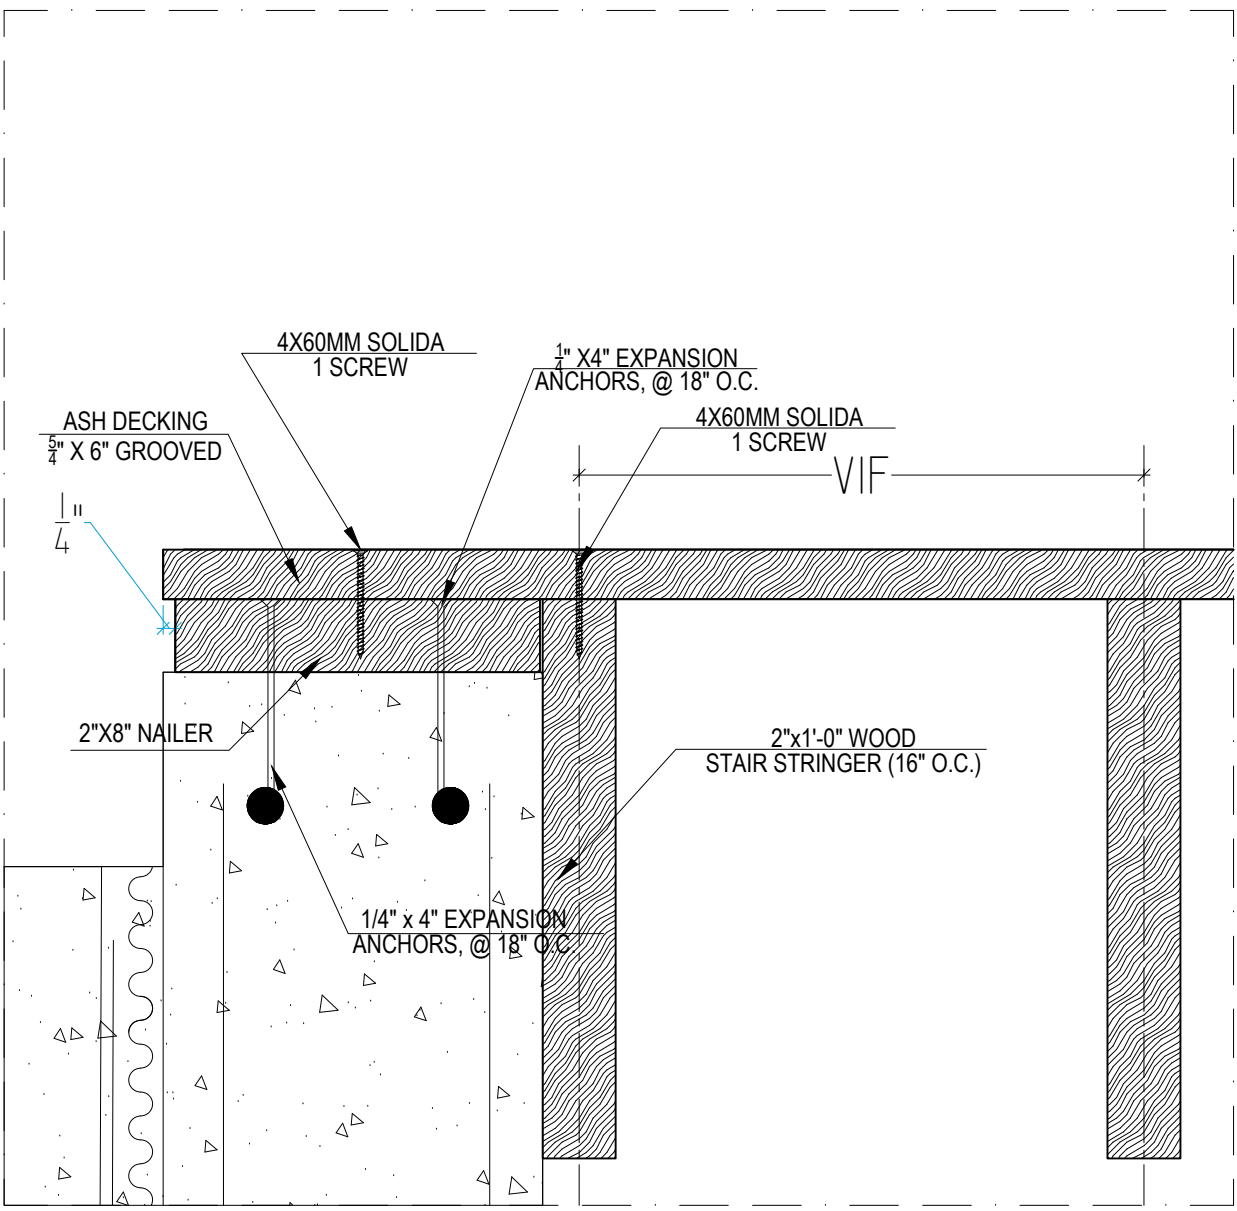

27 WOOD STAIR AT STEAM WALL  
3" = 1'-0"

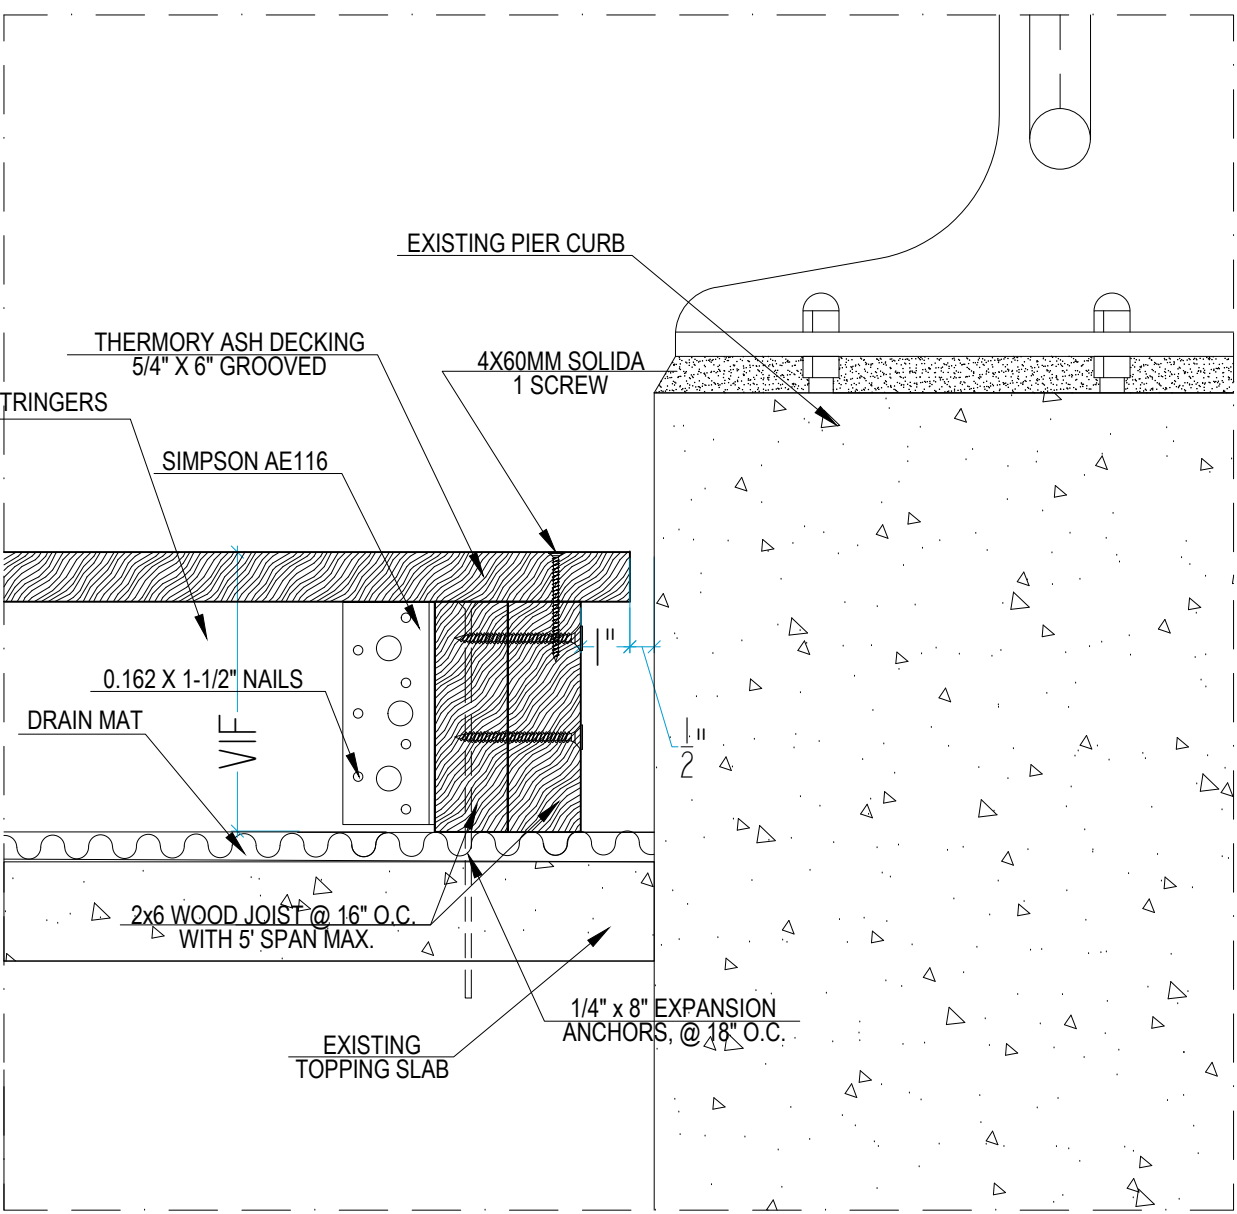

30 DIRECT MOUNT DECKING  
3" = 1'-0"