



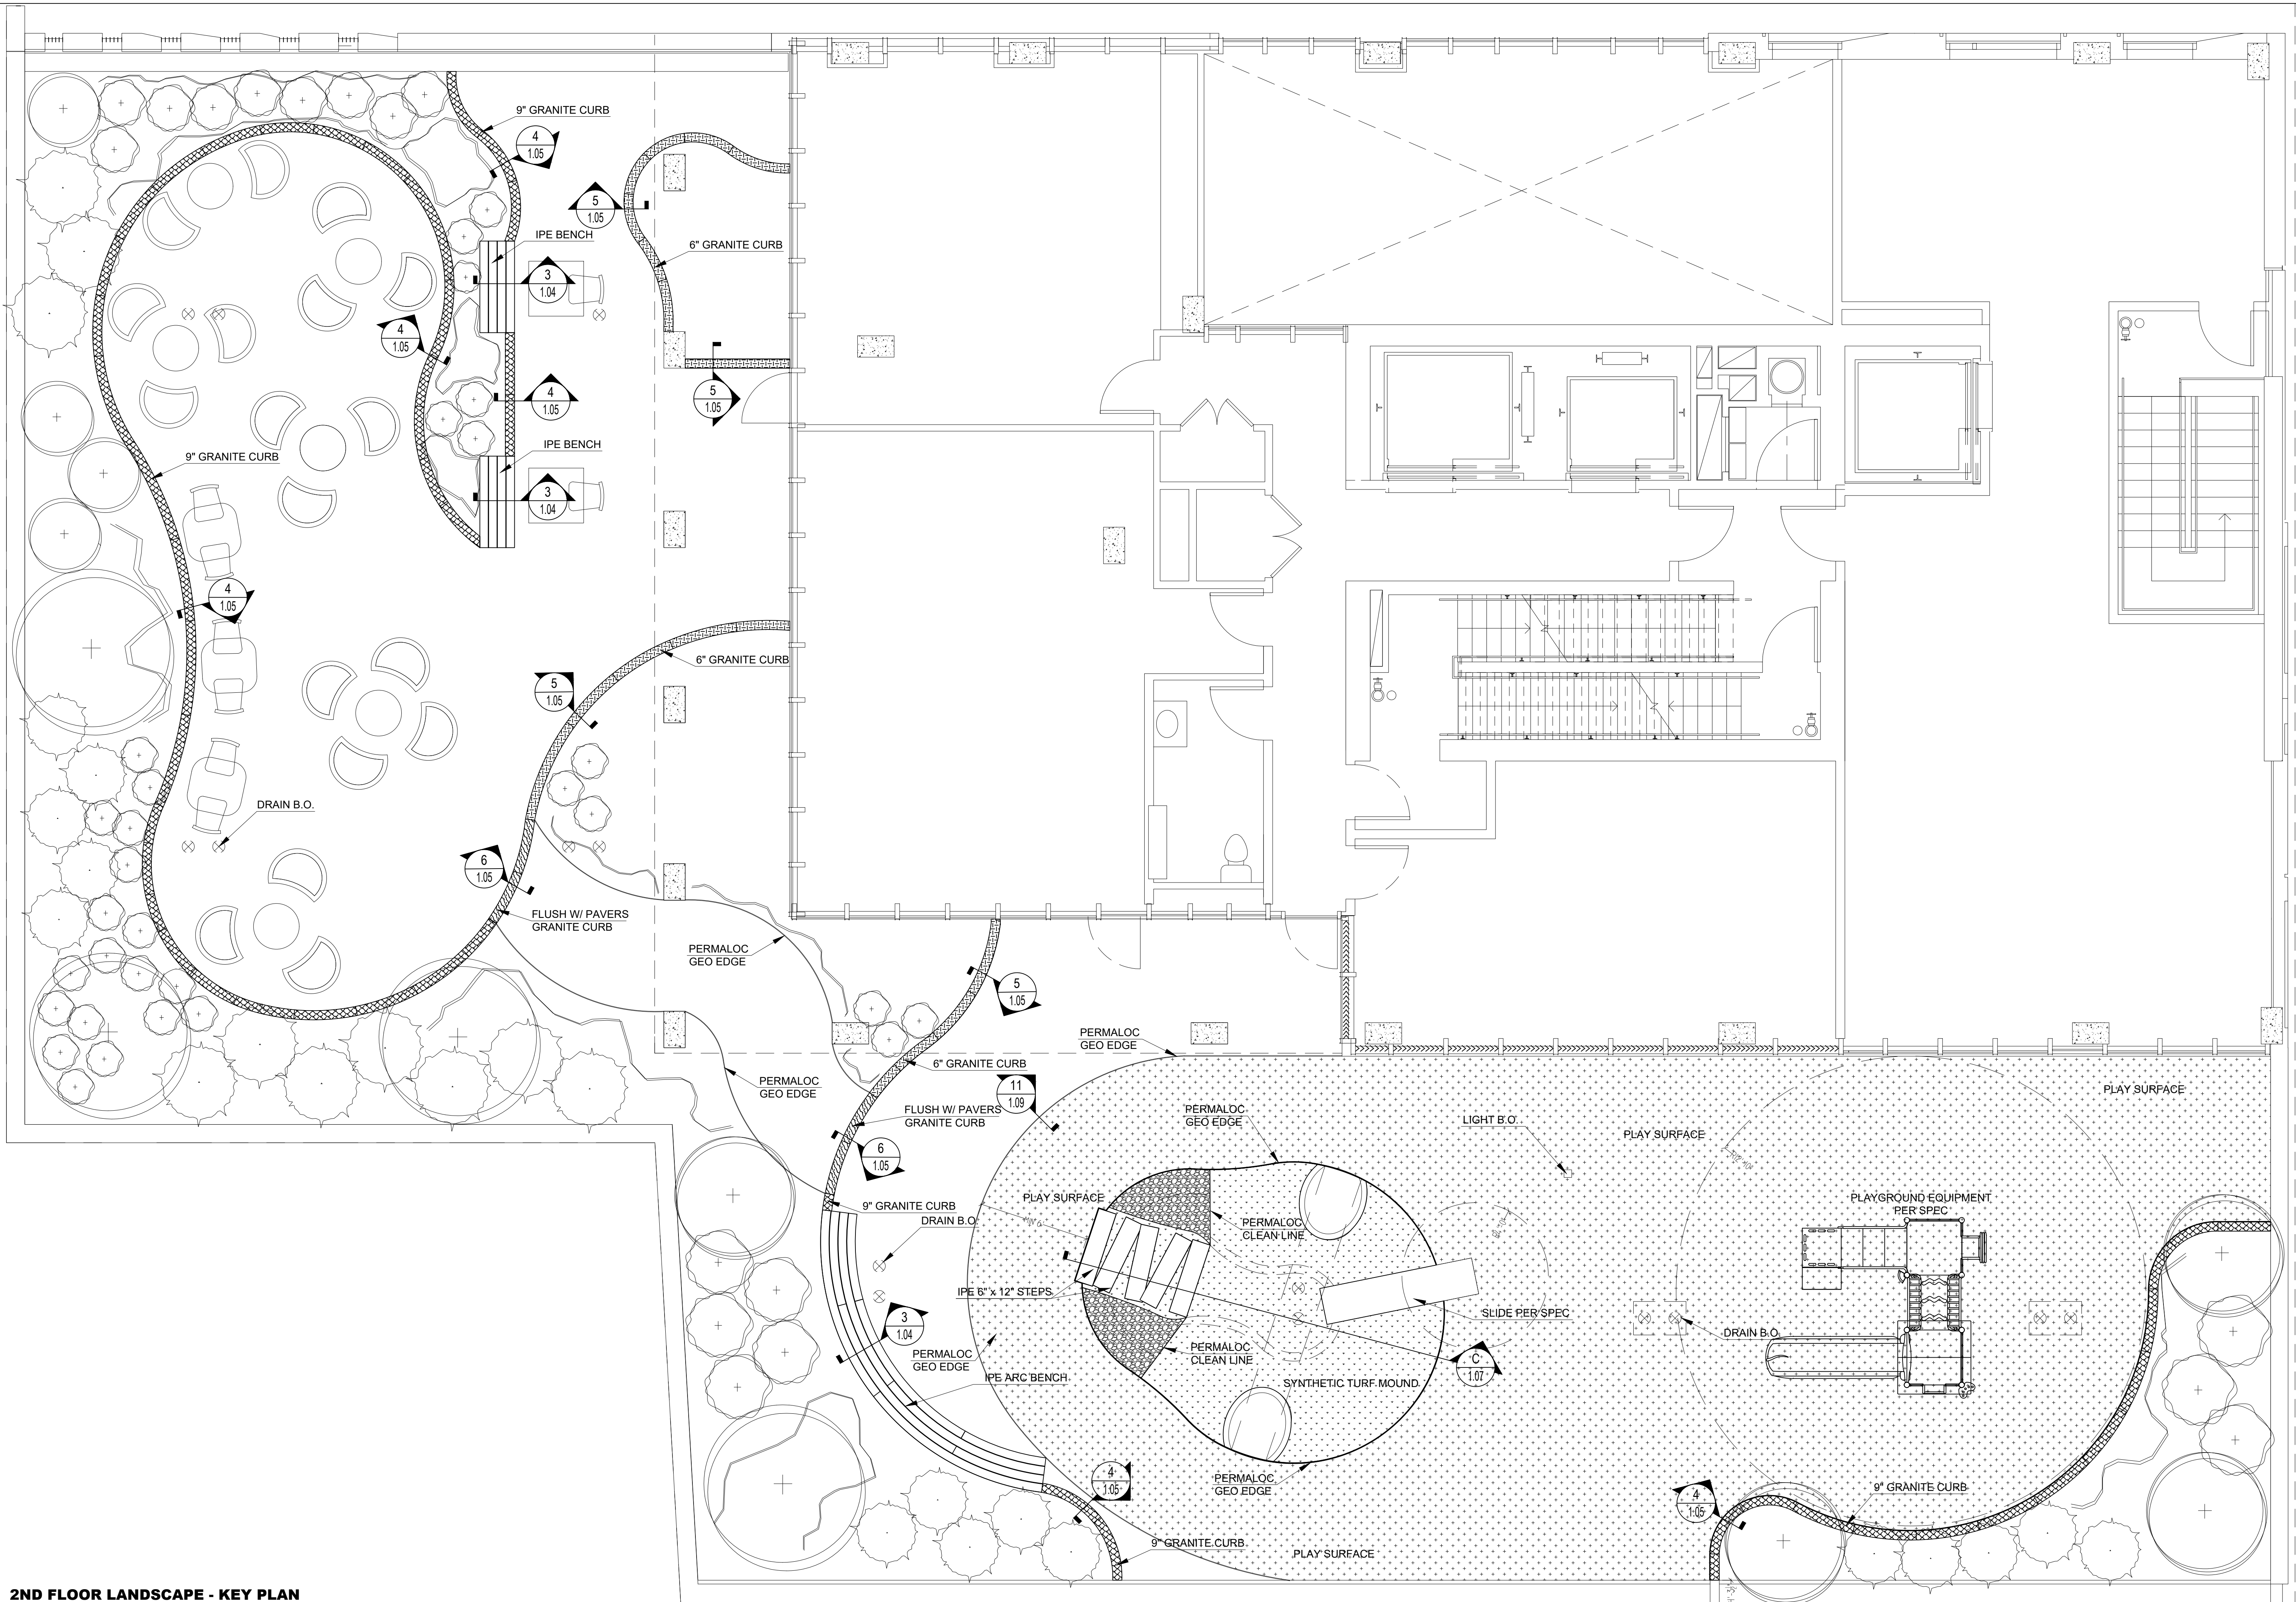

2ND FLOOR LANDSCAPE - KEY PLAN


Scale: 1/4" = 1'- 0"

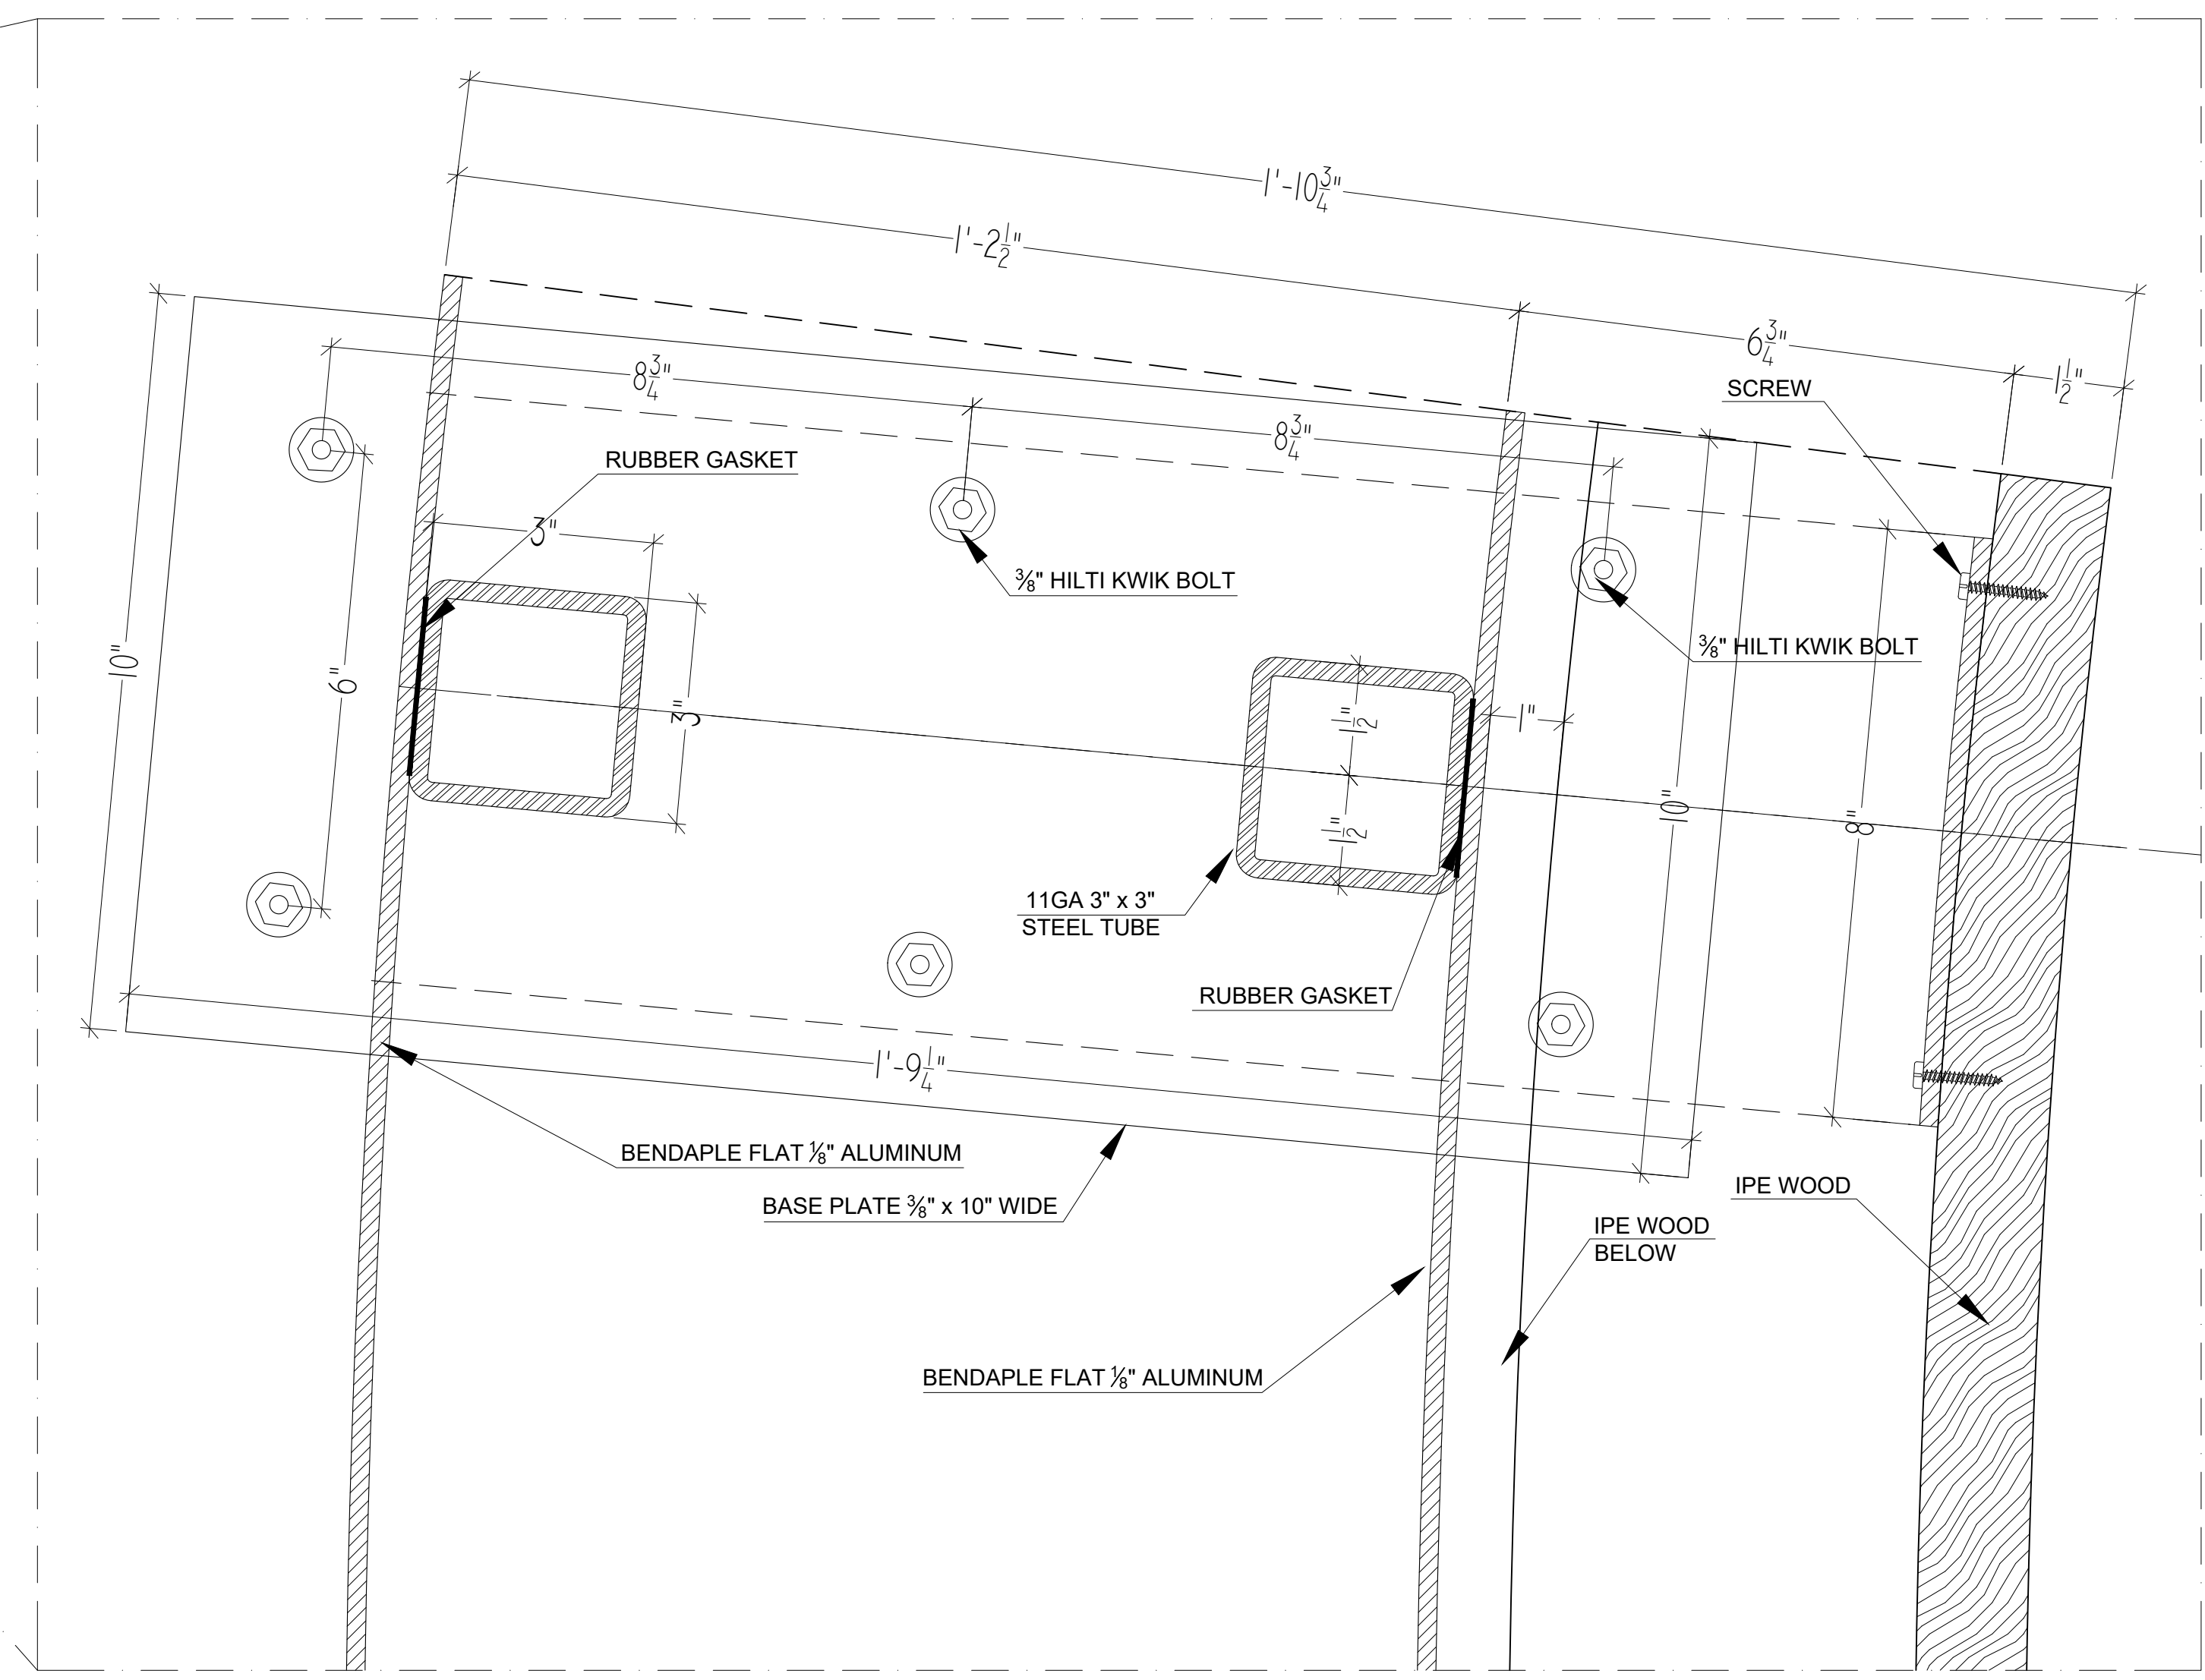

1 IPE BENCH SECTION B DETAIL


IPE BENCH - SECTION B

Scale: 1" = 1'- 0"

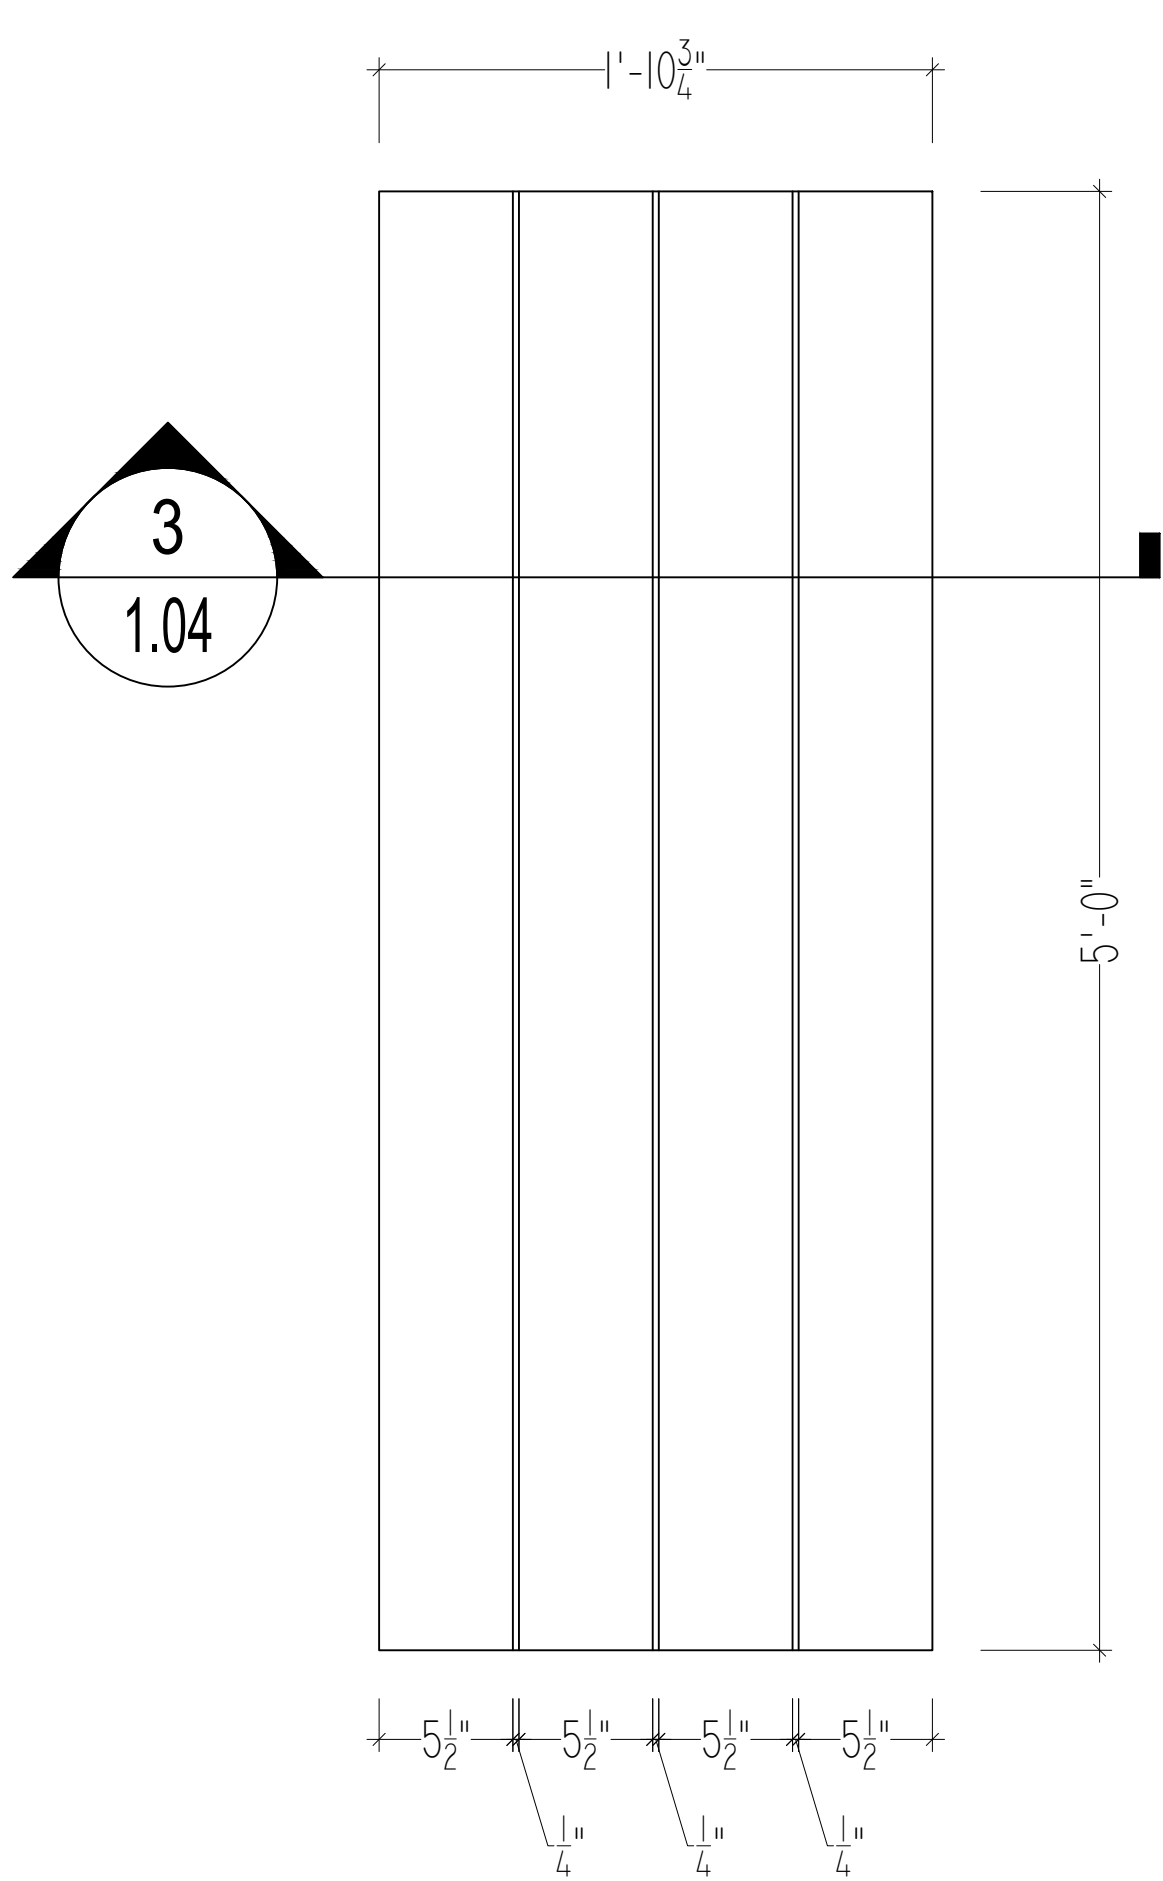


IPE BENCH - PLAN

Scale: 1 1/2" = 1'-0"

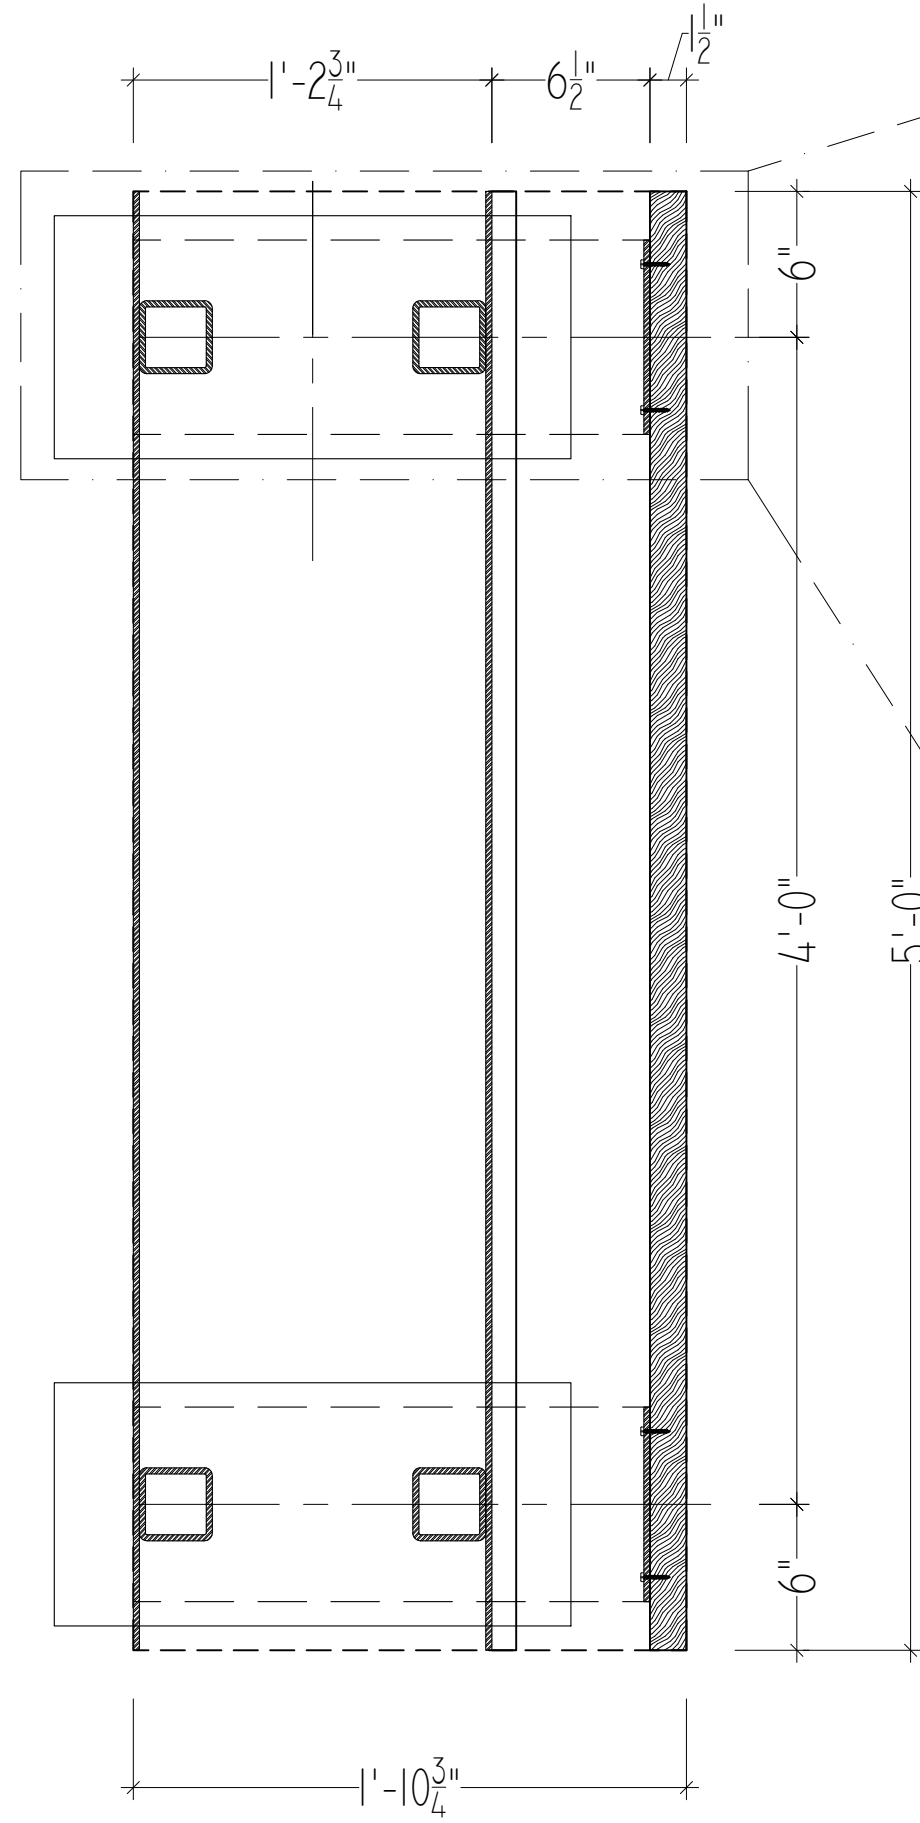


IPE BENCH - SECTION B


Scale: 1 1/2" = 1'-0"

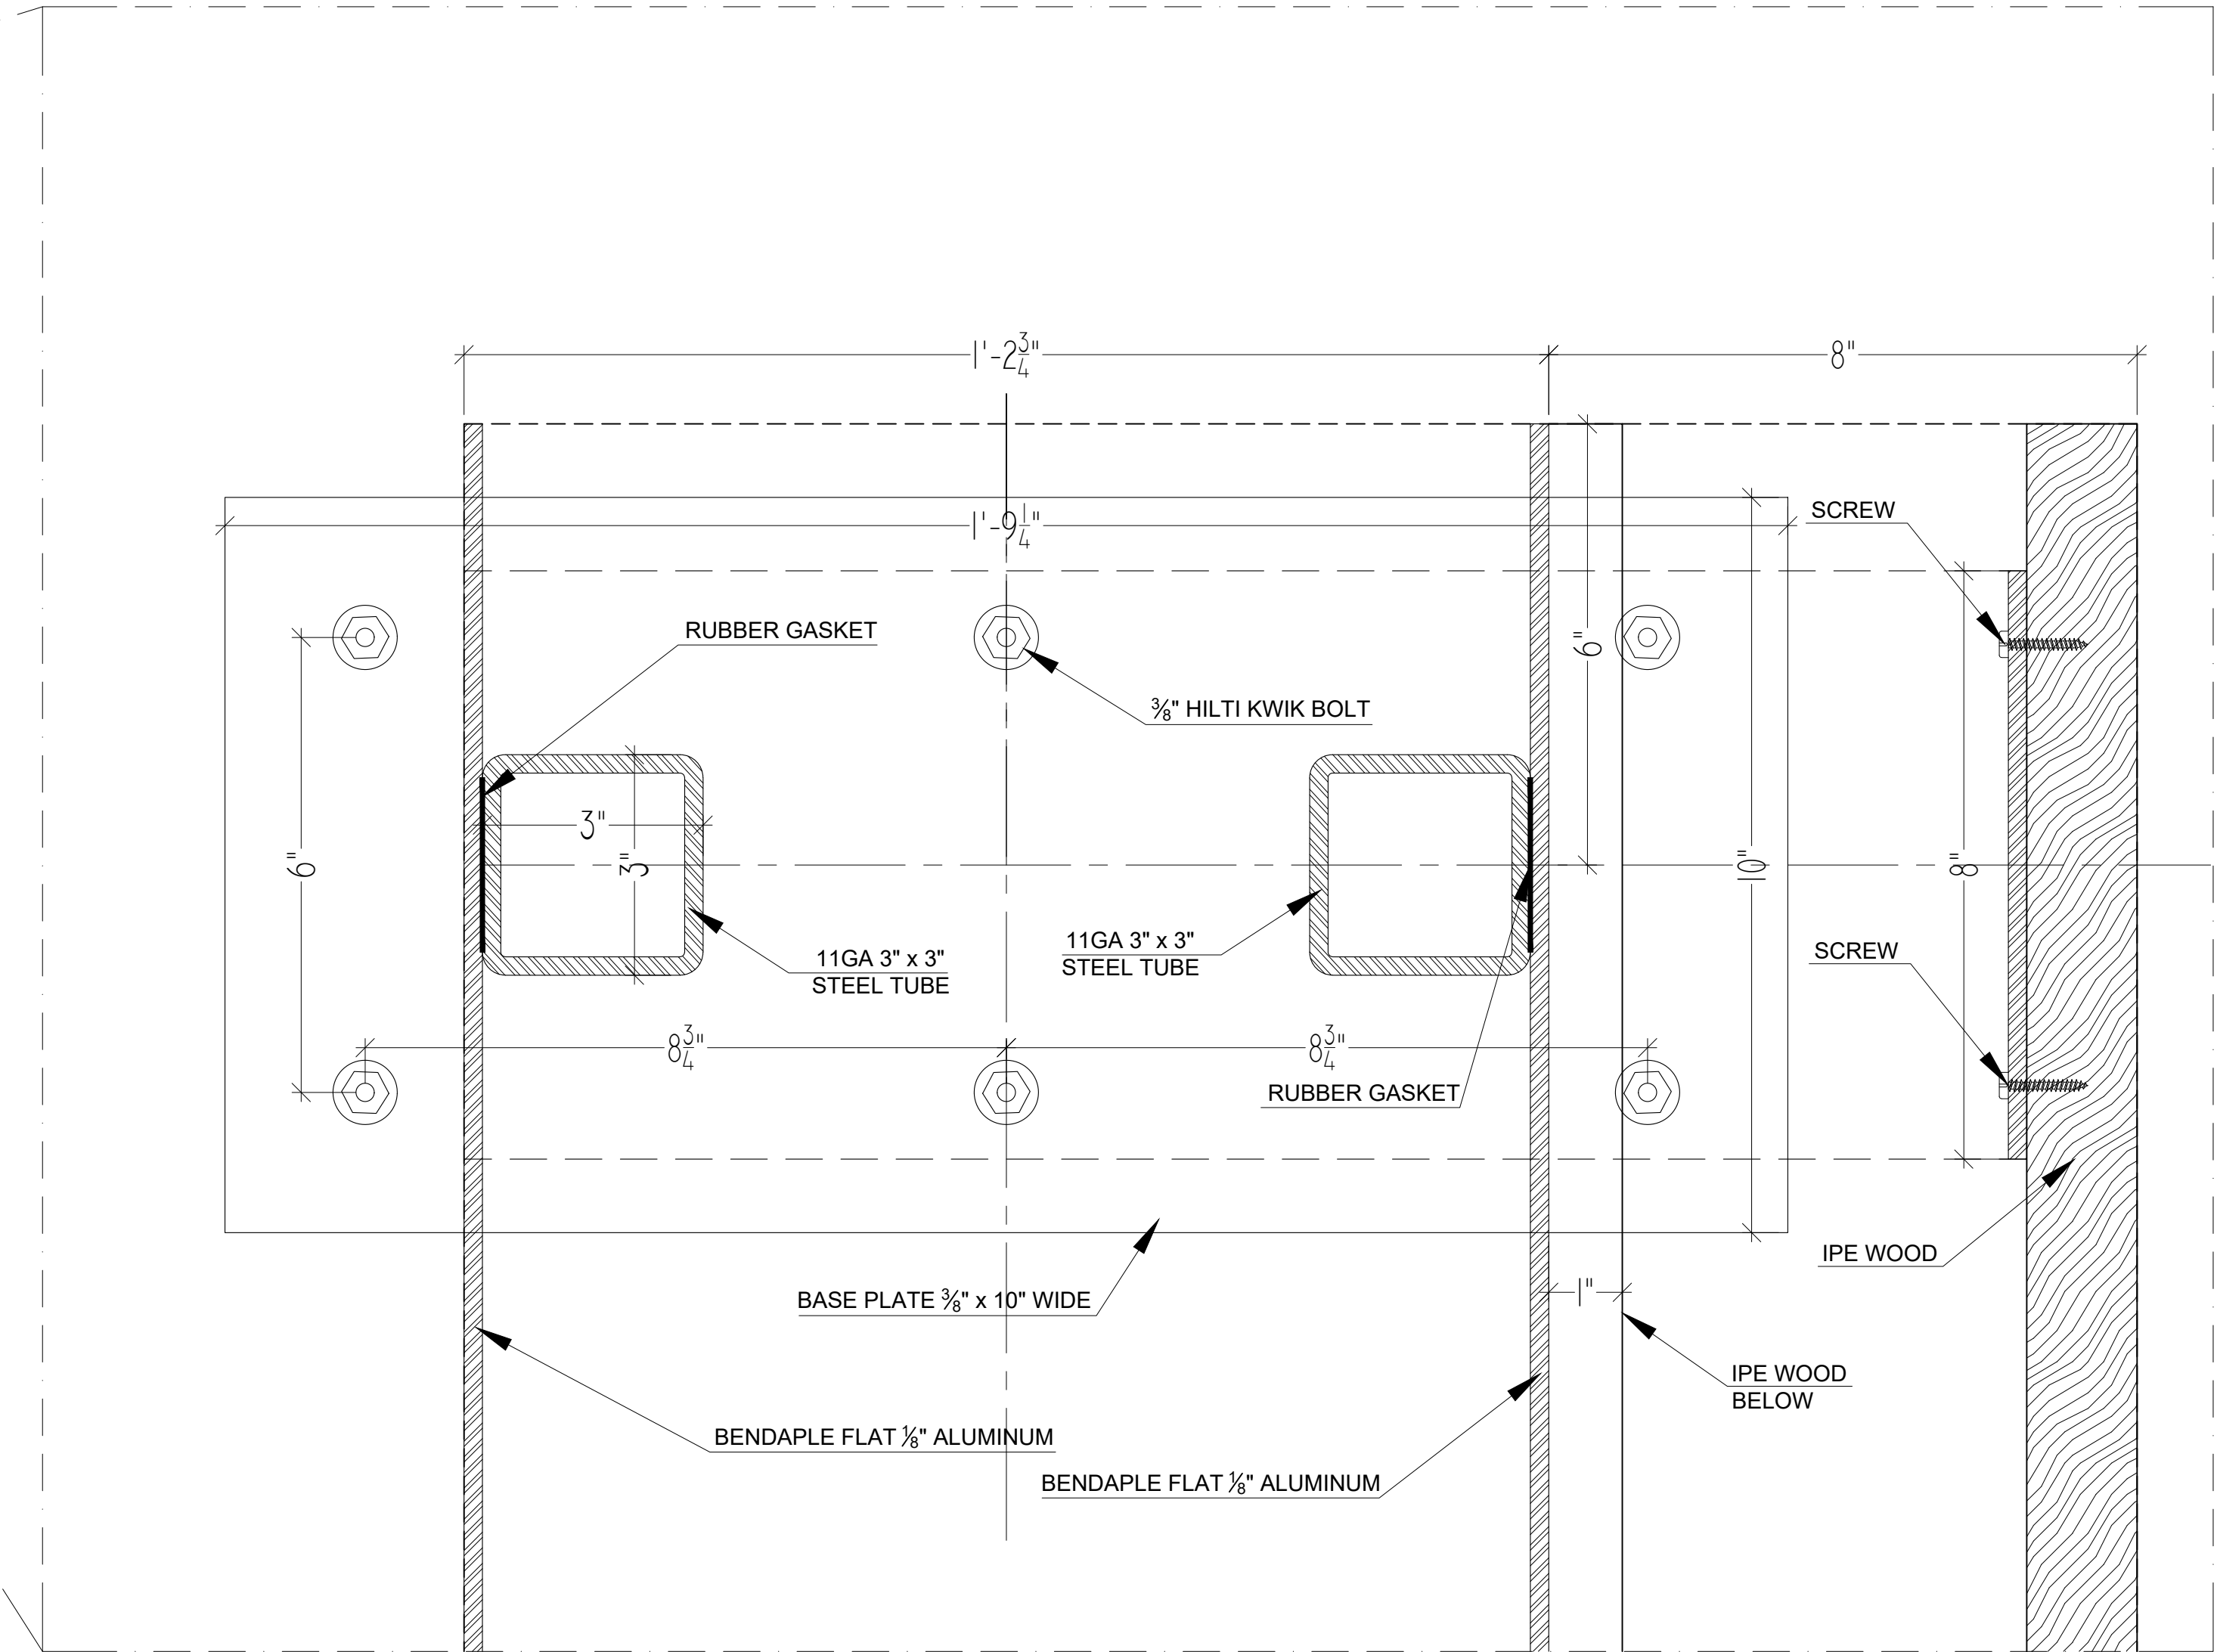


2 IPE BENCH SECTION B DETAIL
6" = 1'-0"

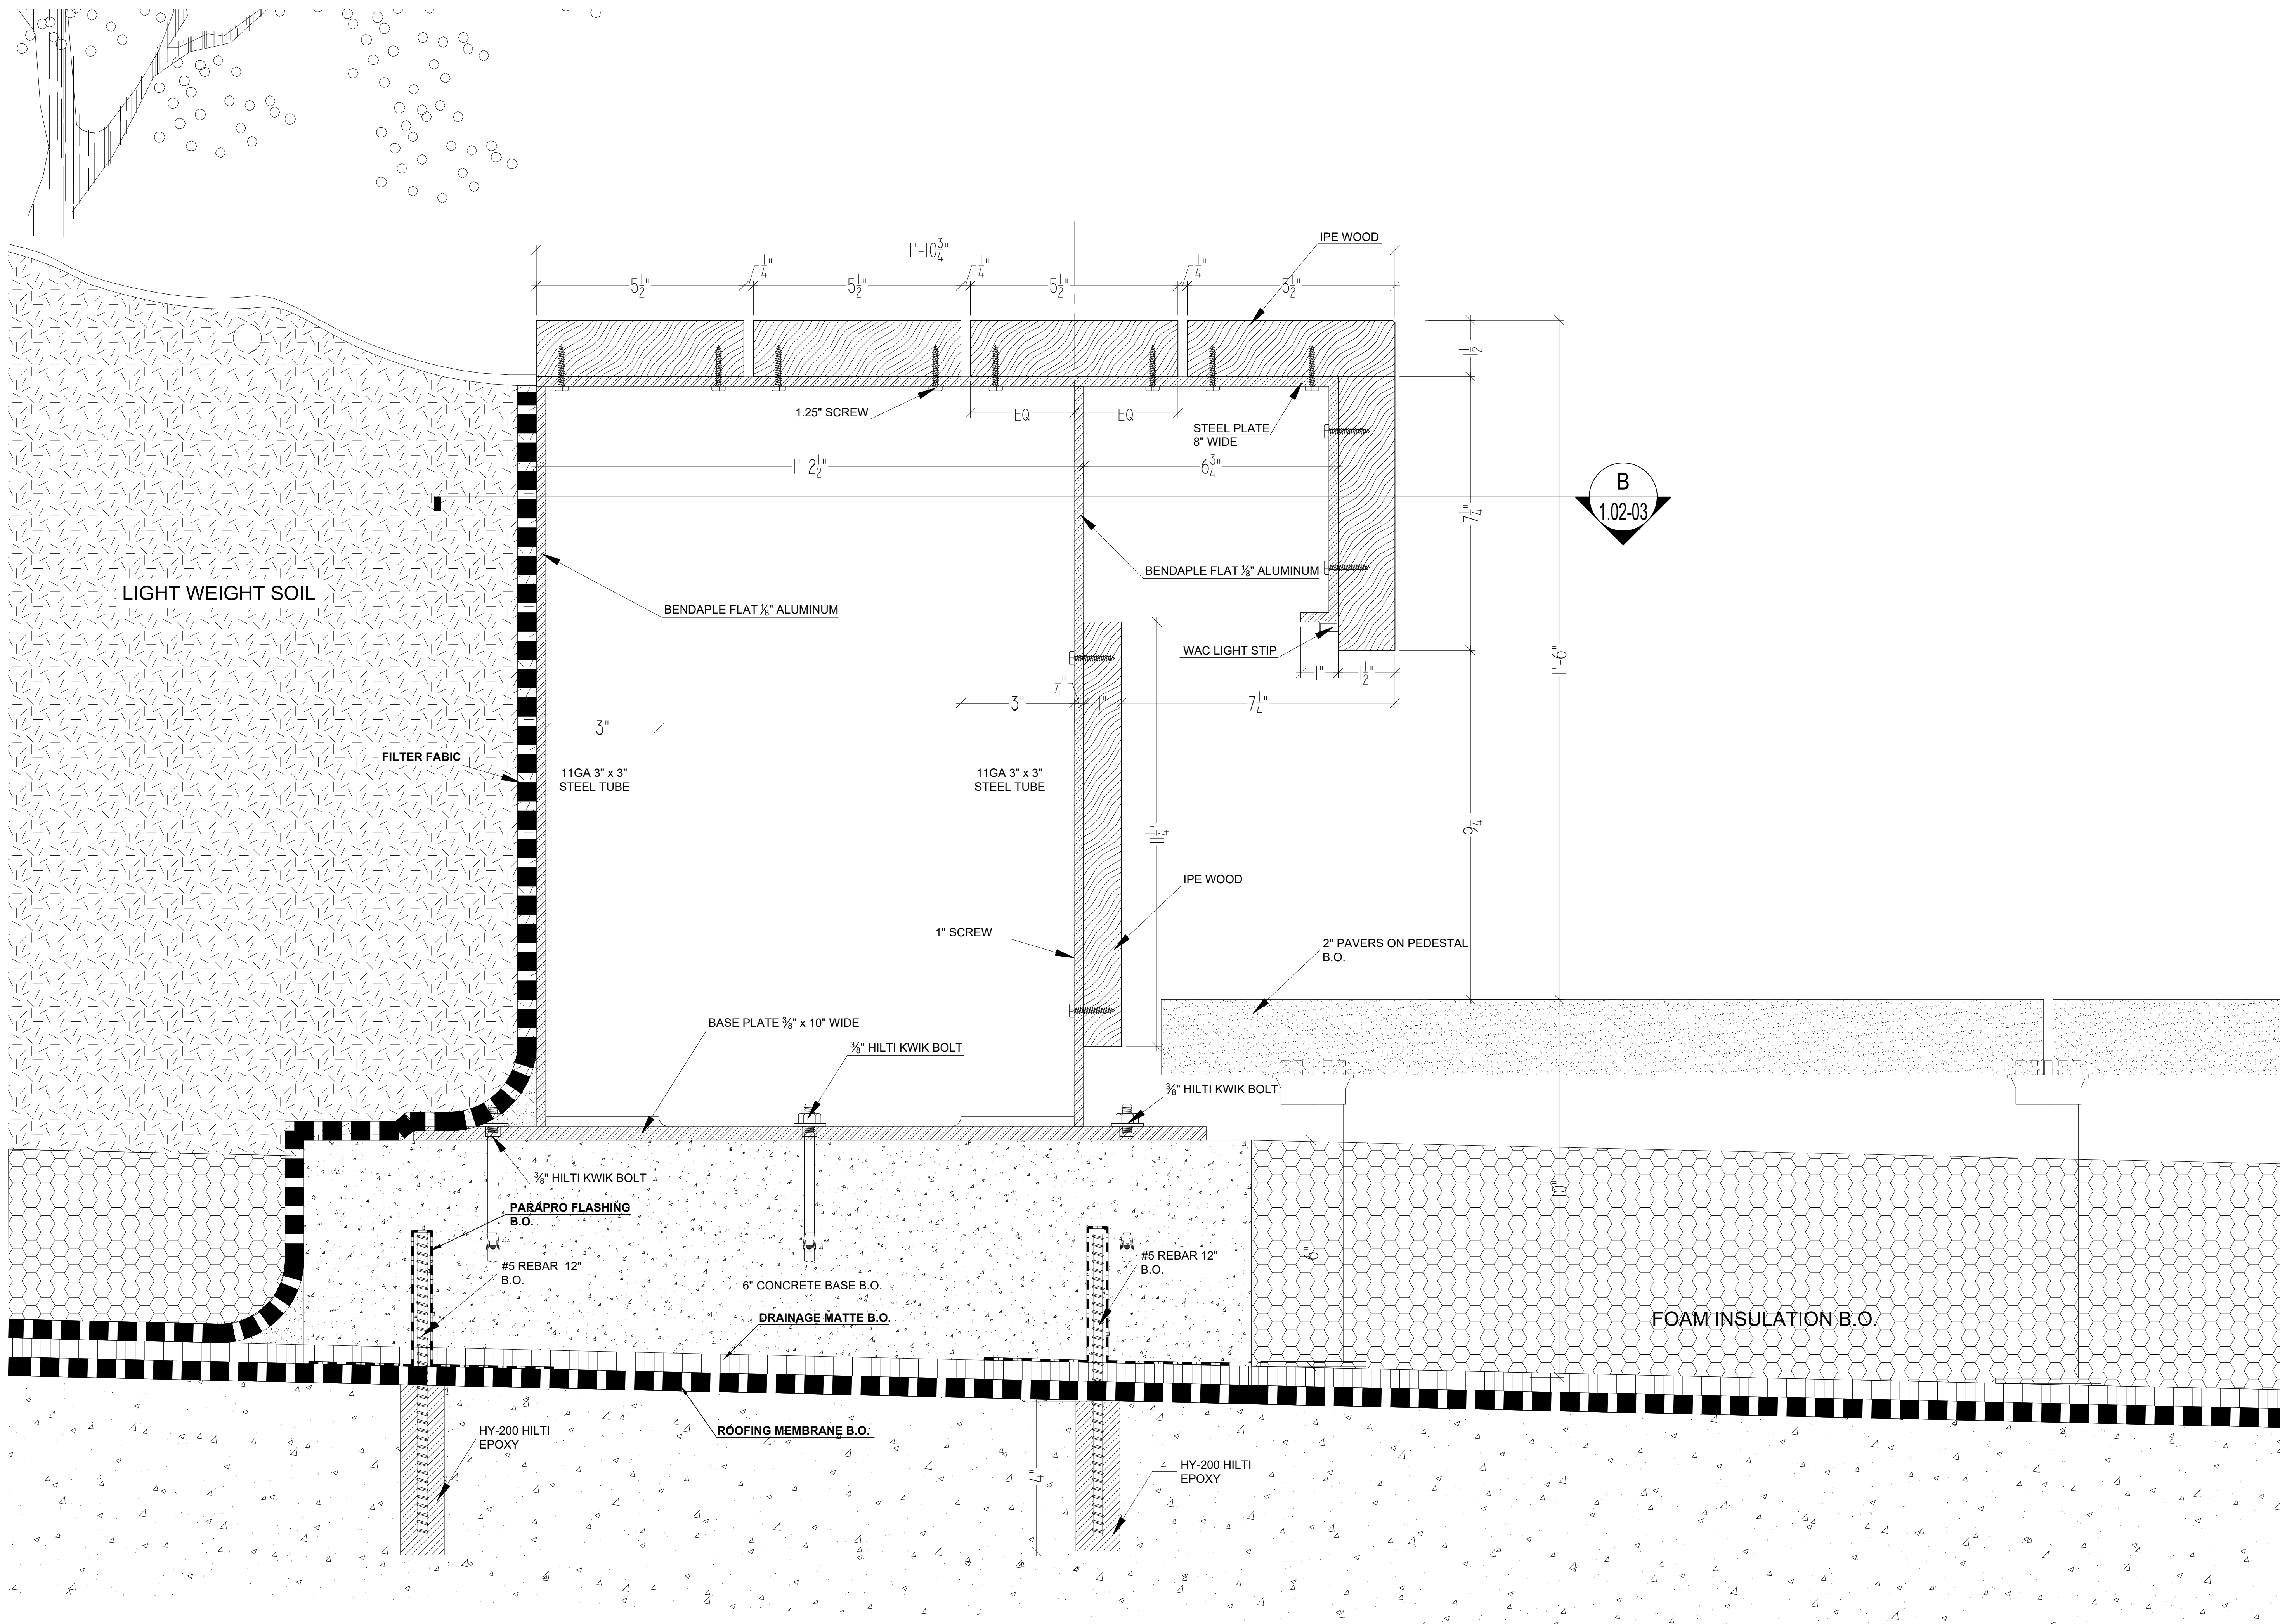


3 IPE BENCH SECTION A
 6" = 1'-0"

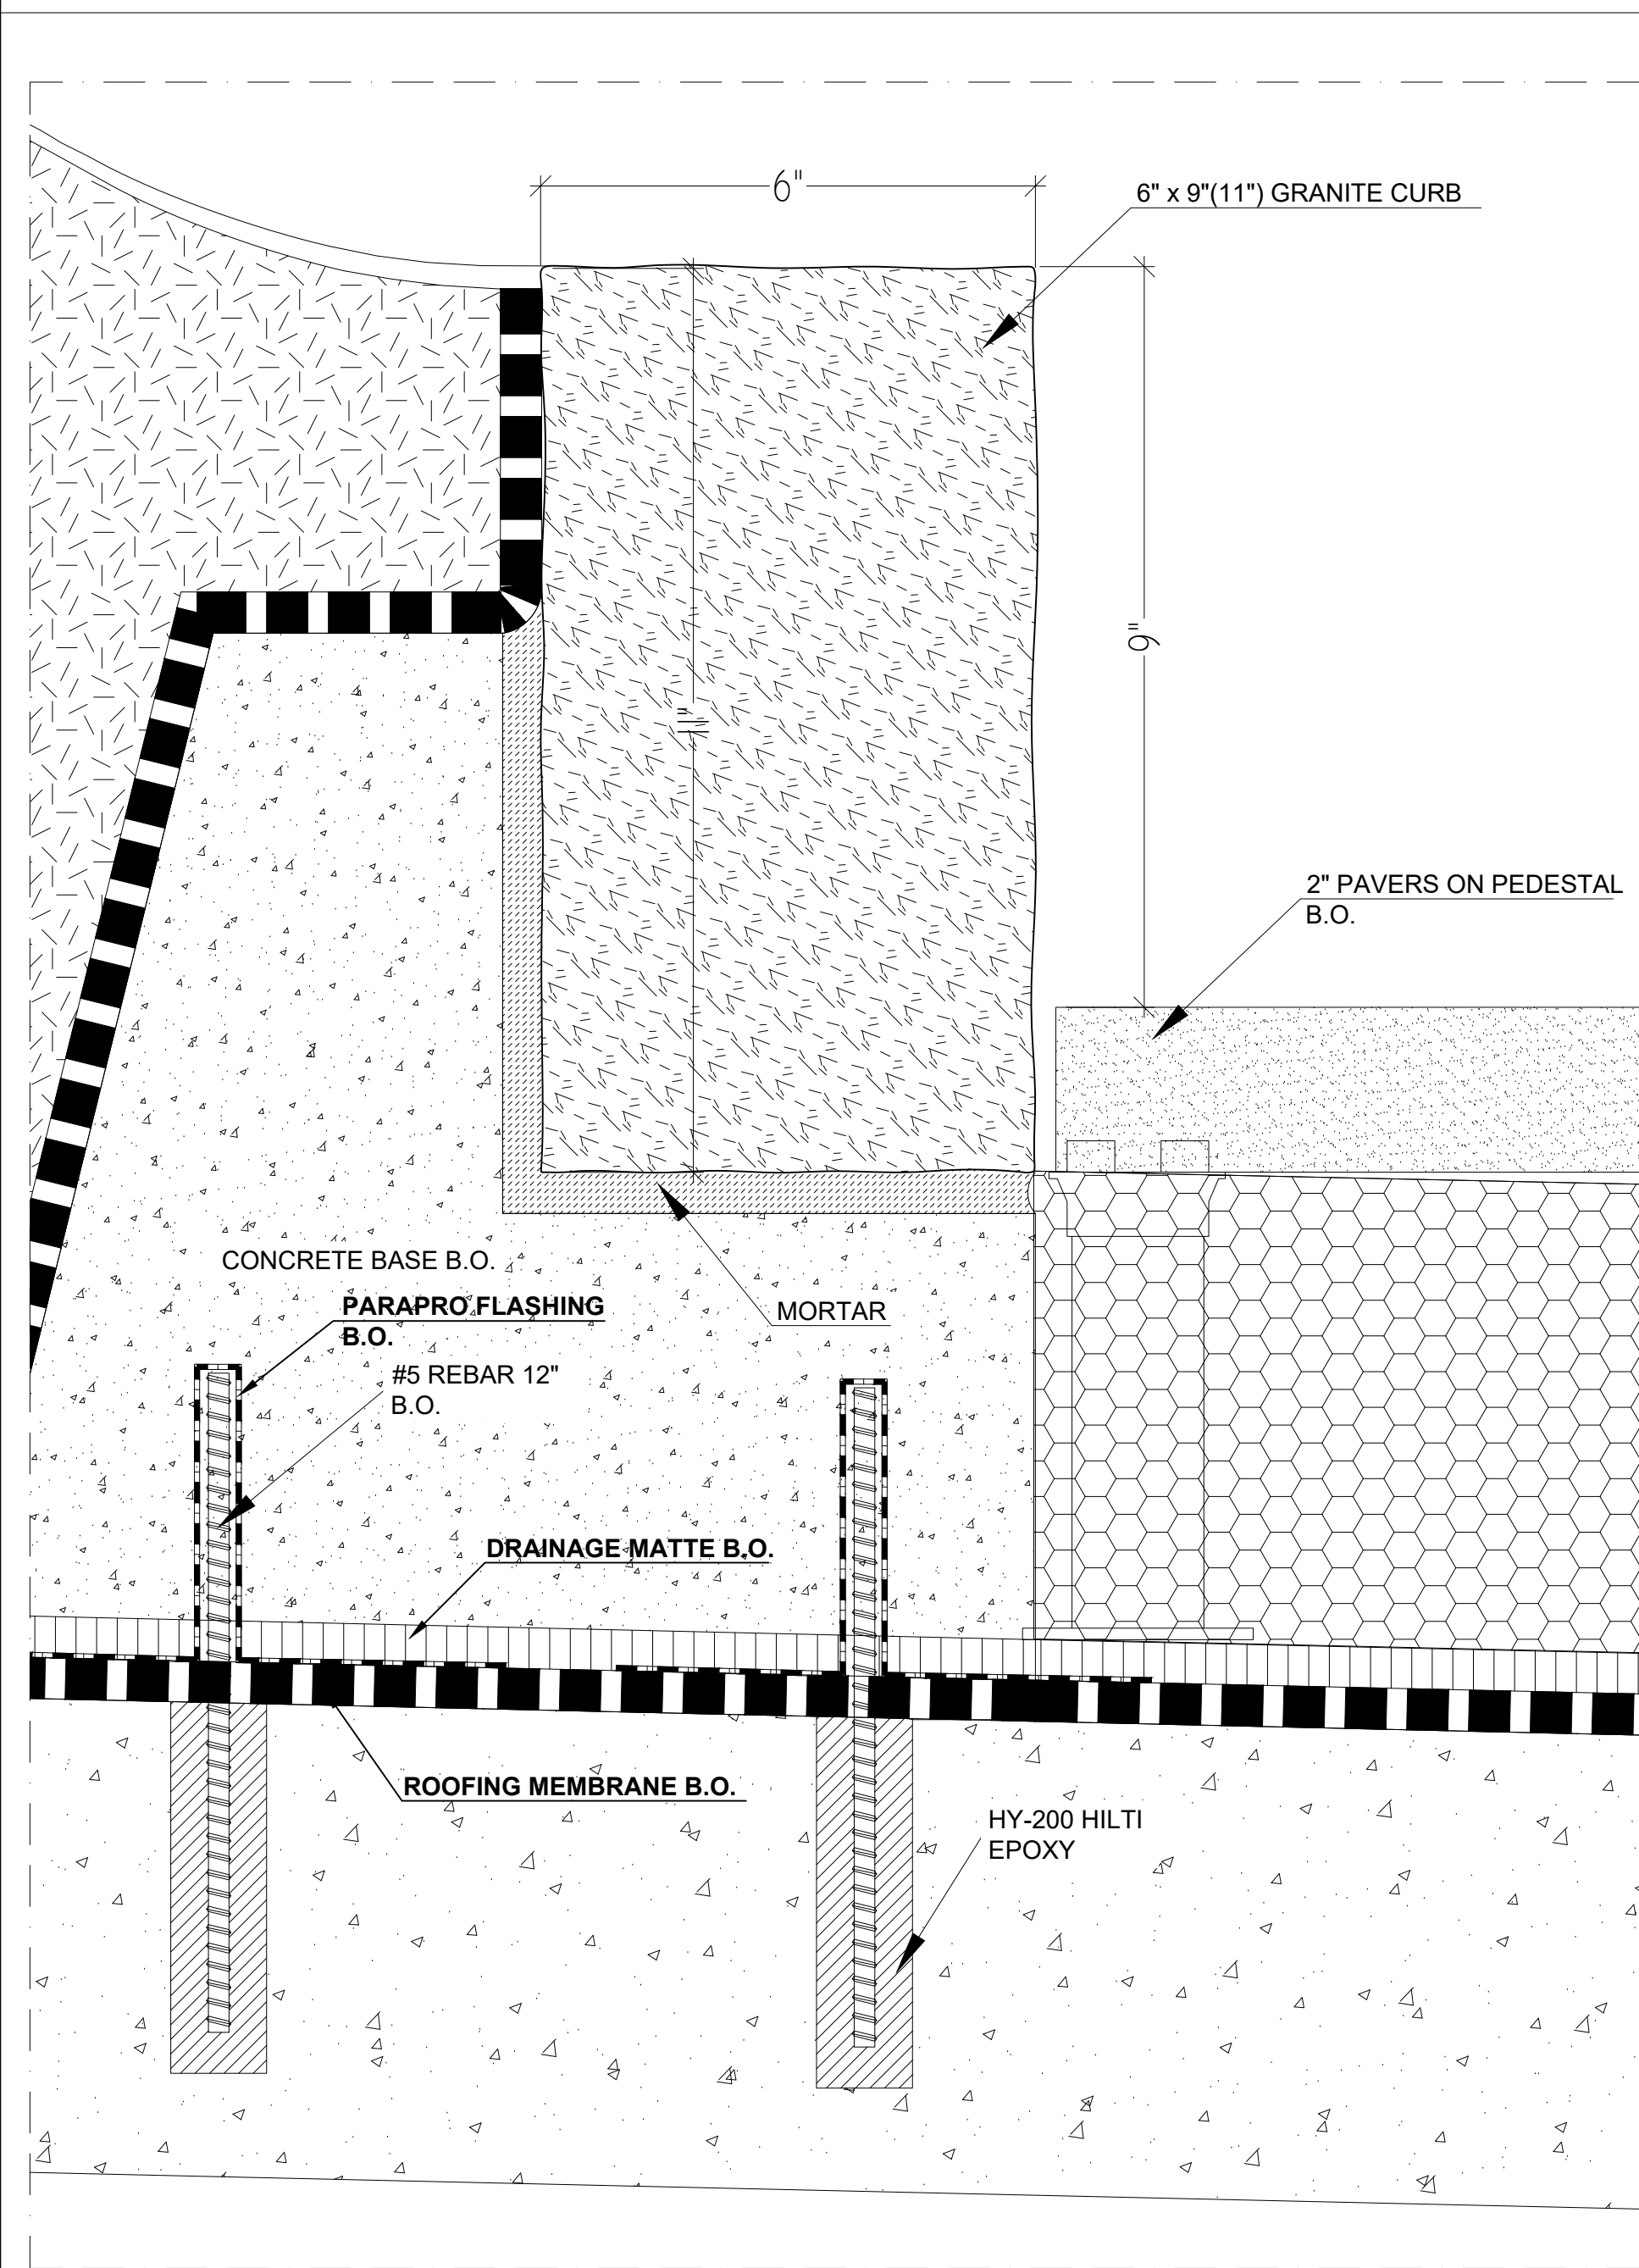


4 GRANITE CURB 9" HEIGHT - DETAIL
6" = 1'-0"

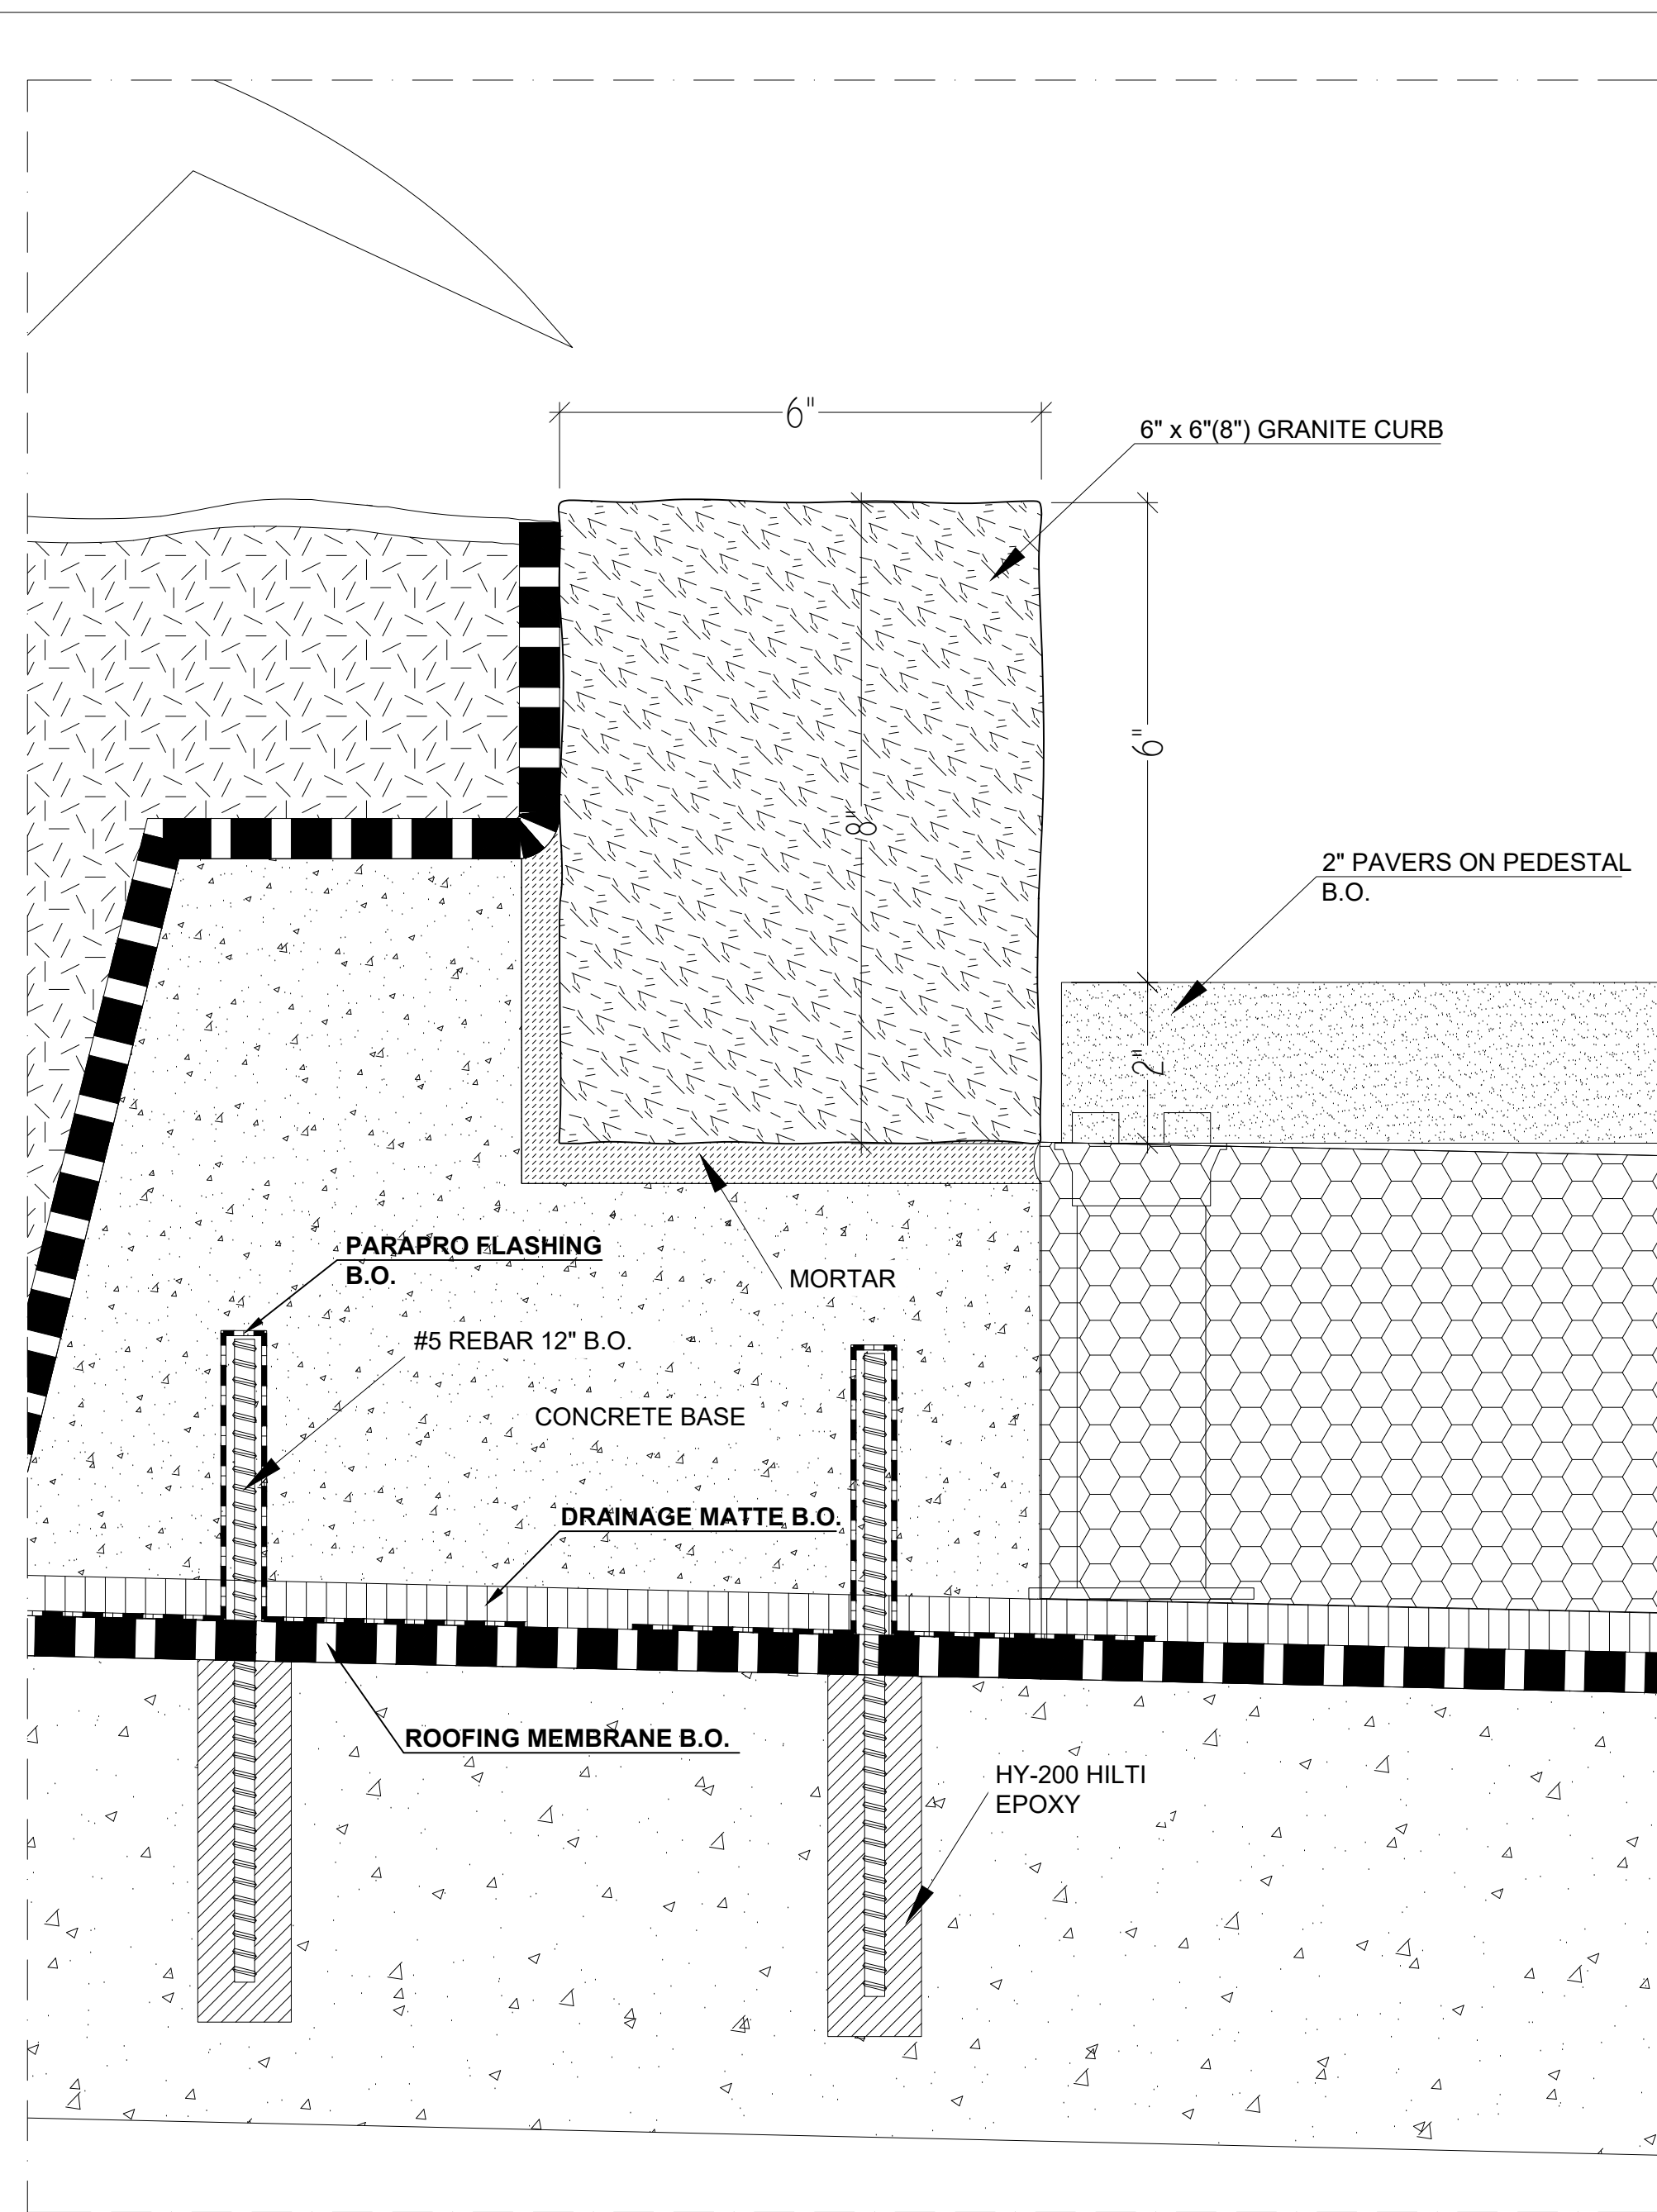

5 GRANITE CURB 6" HEIGHT - DETAIL
6" = 1'-0"

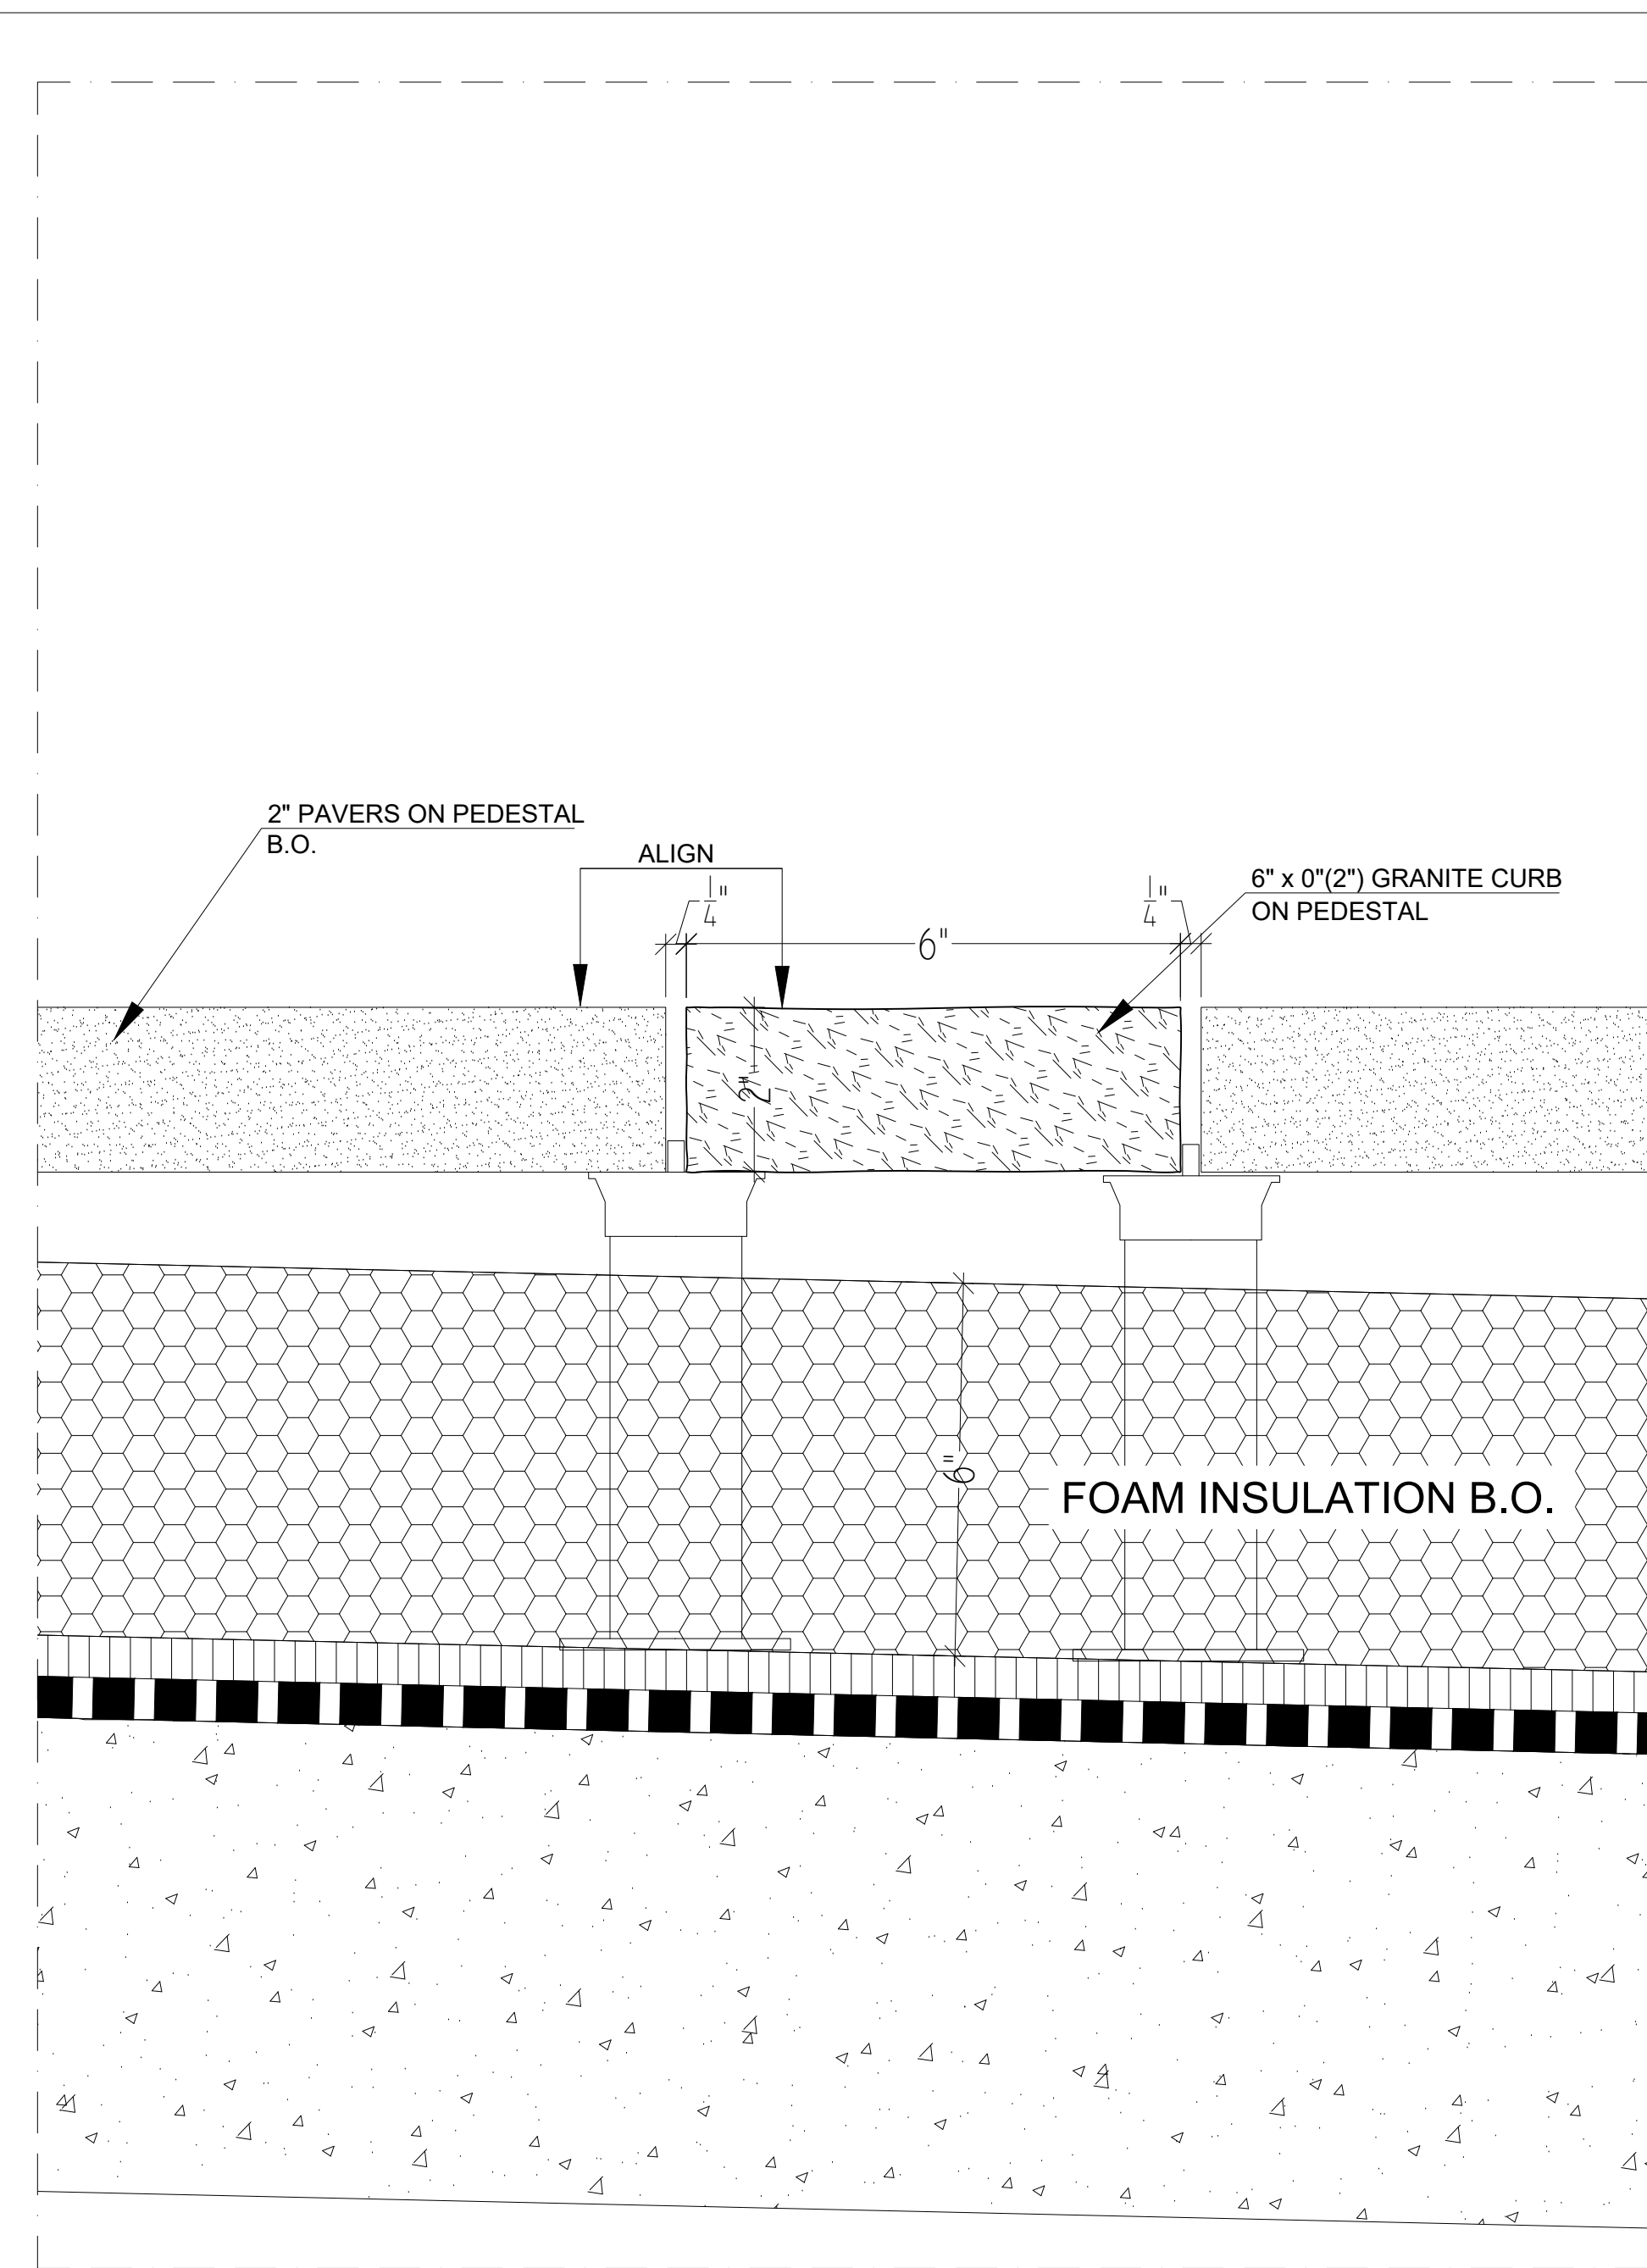


6 GRANITE CURB 0" HEIGHT - DETAIL
6" = 1'-0"

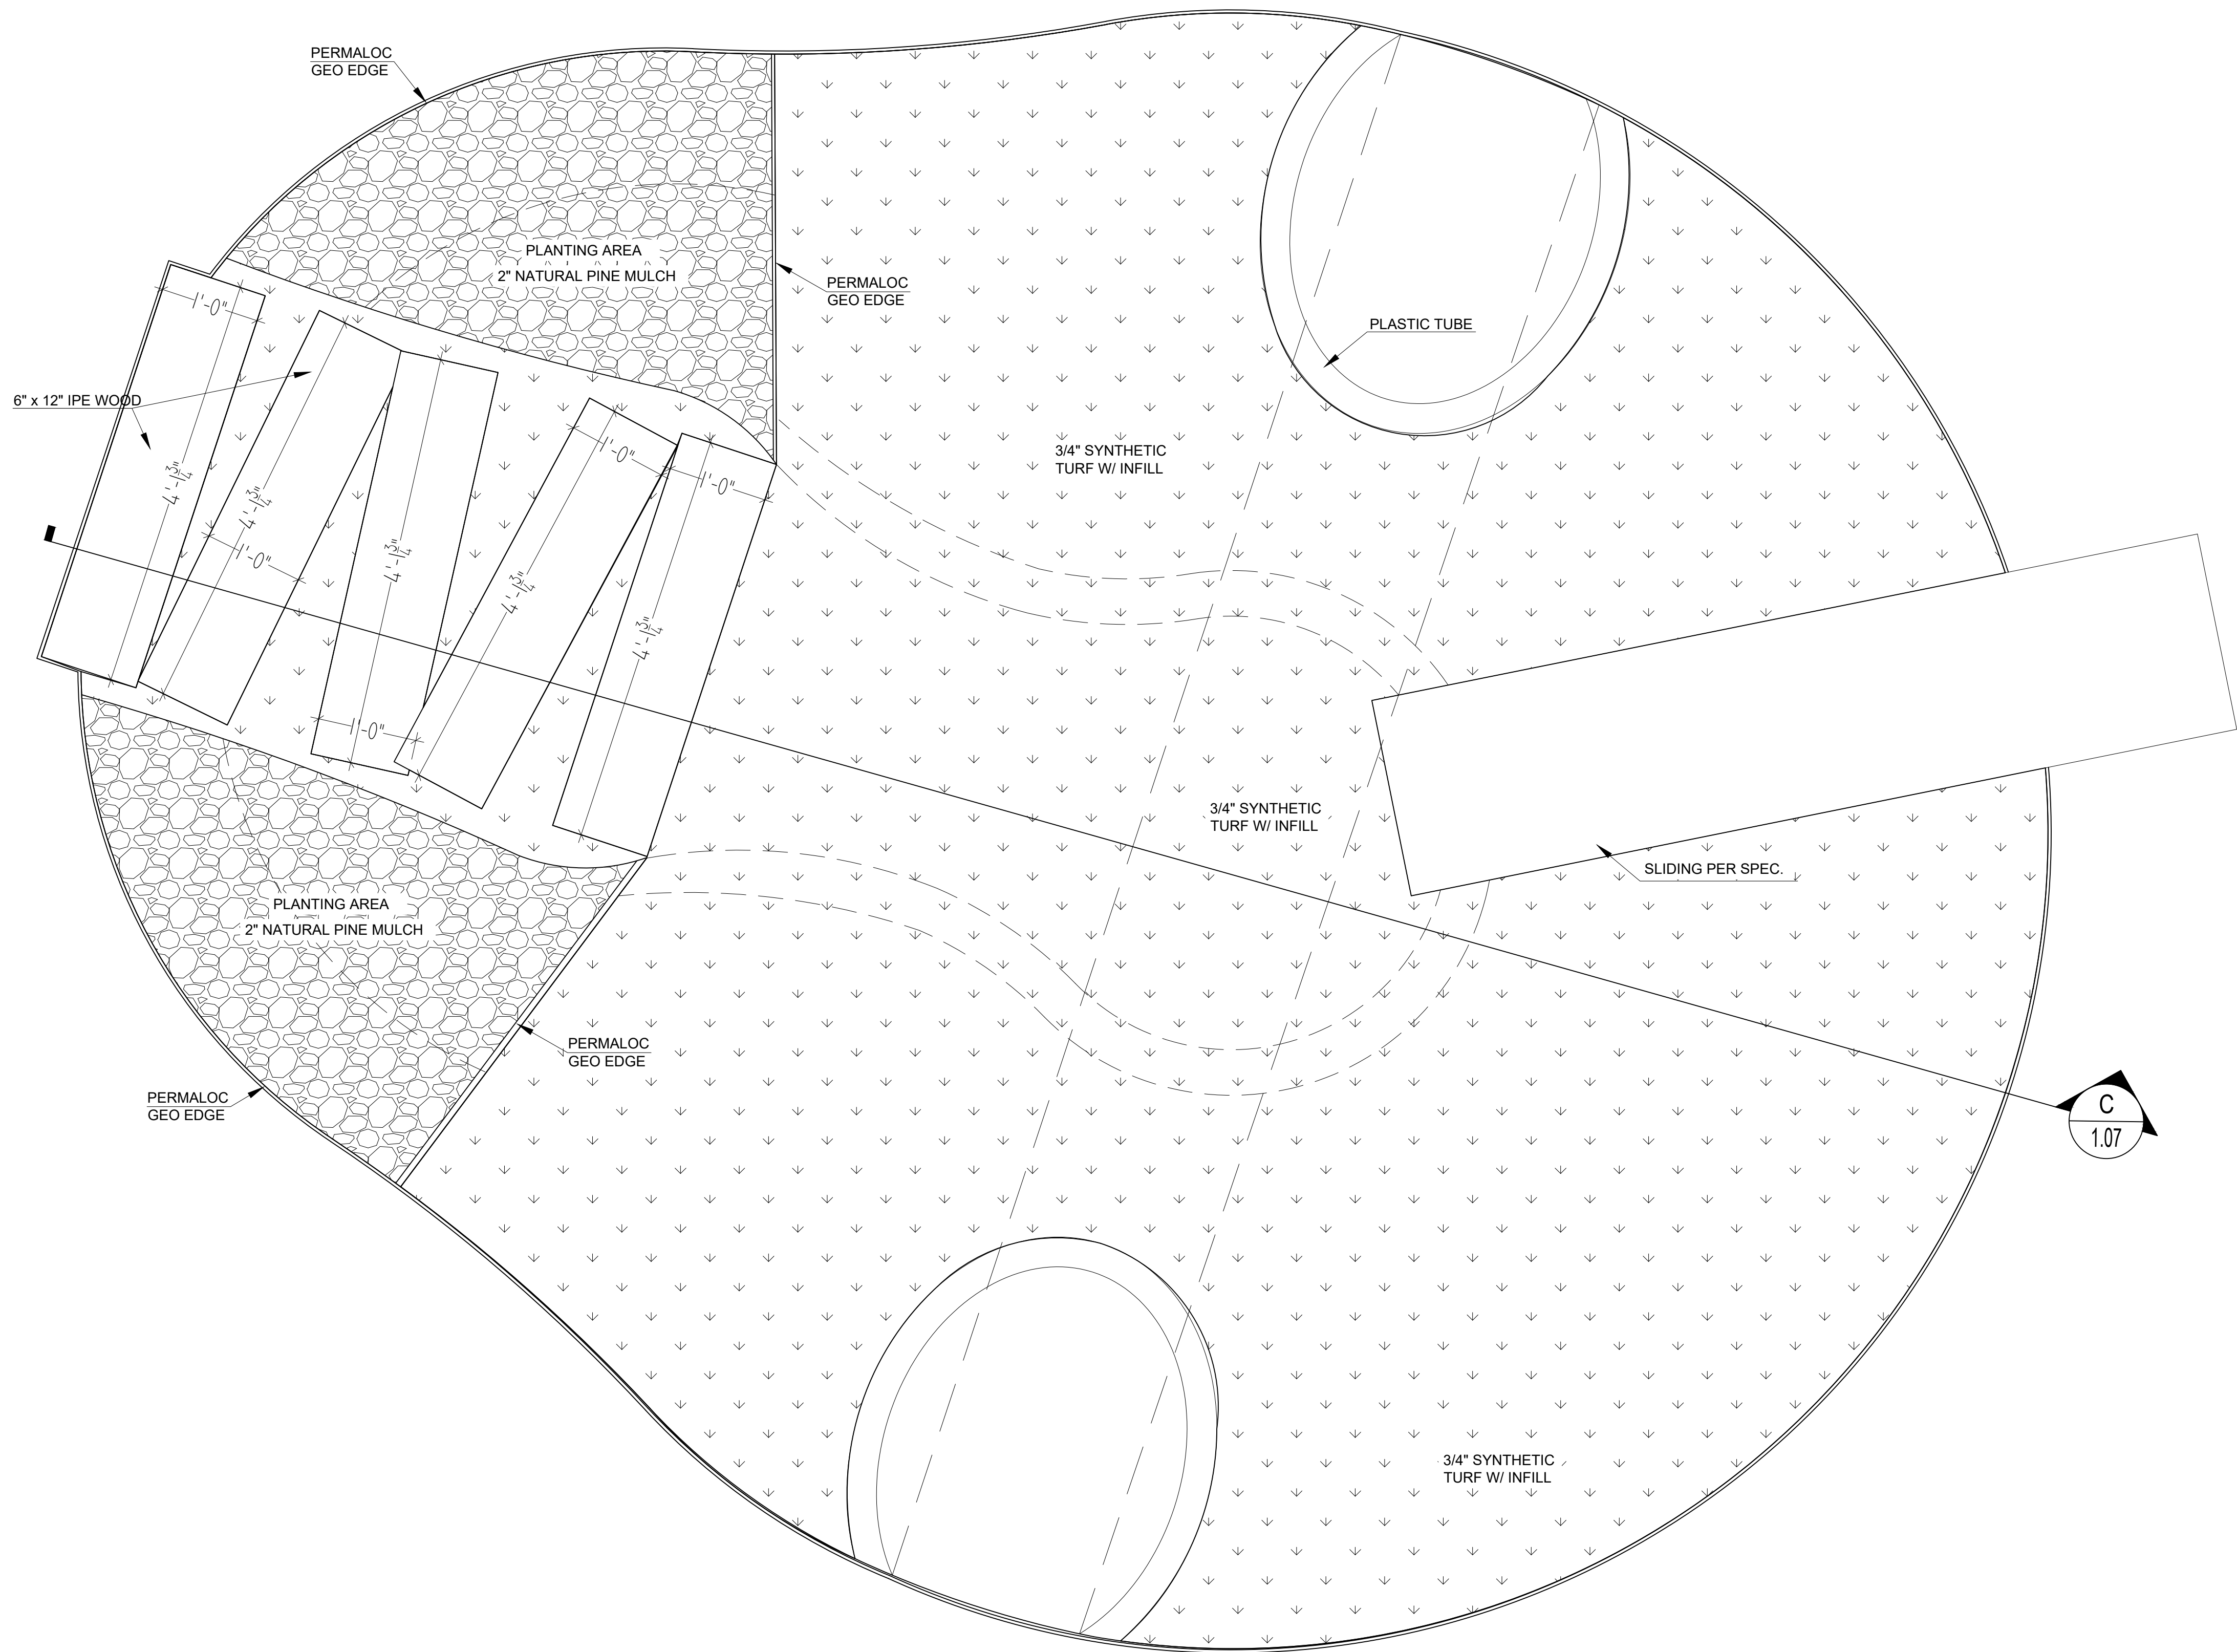


TURF MOUND - PLAN


Scale: 1" = 1'- 0"

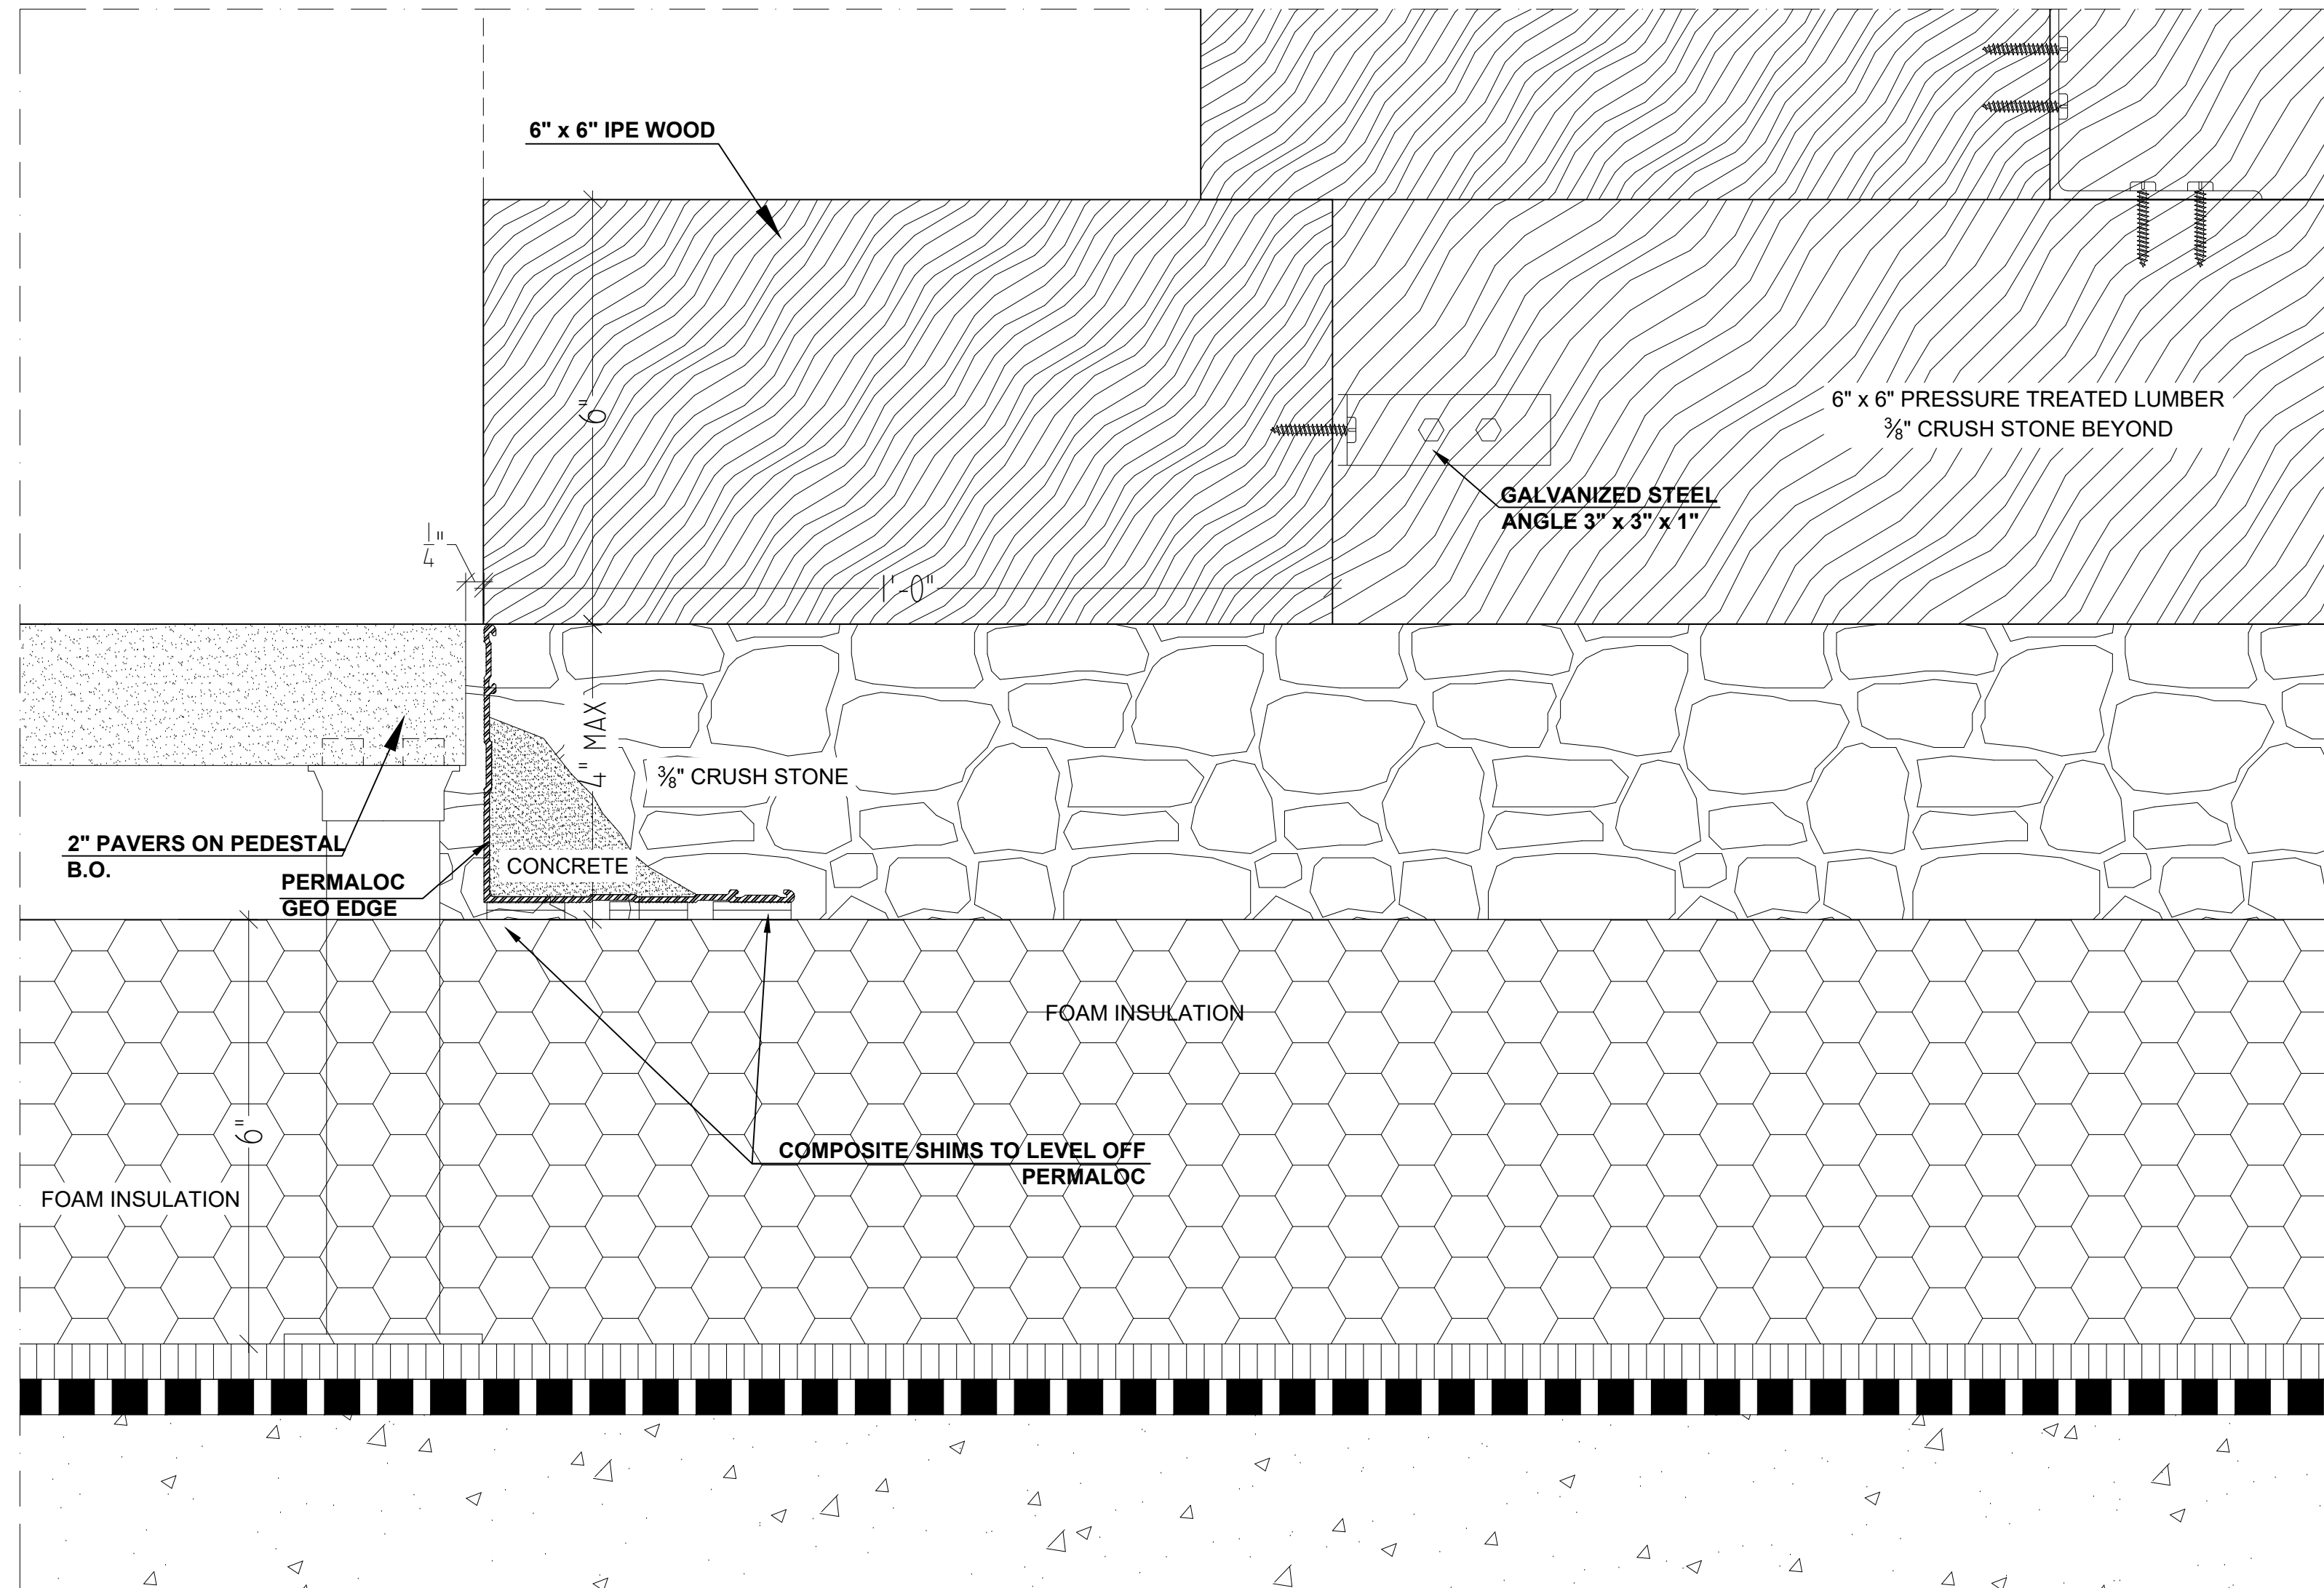

7 TURF MOUND - DETAIL
6" = 1'-0"

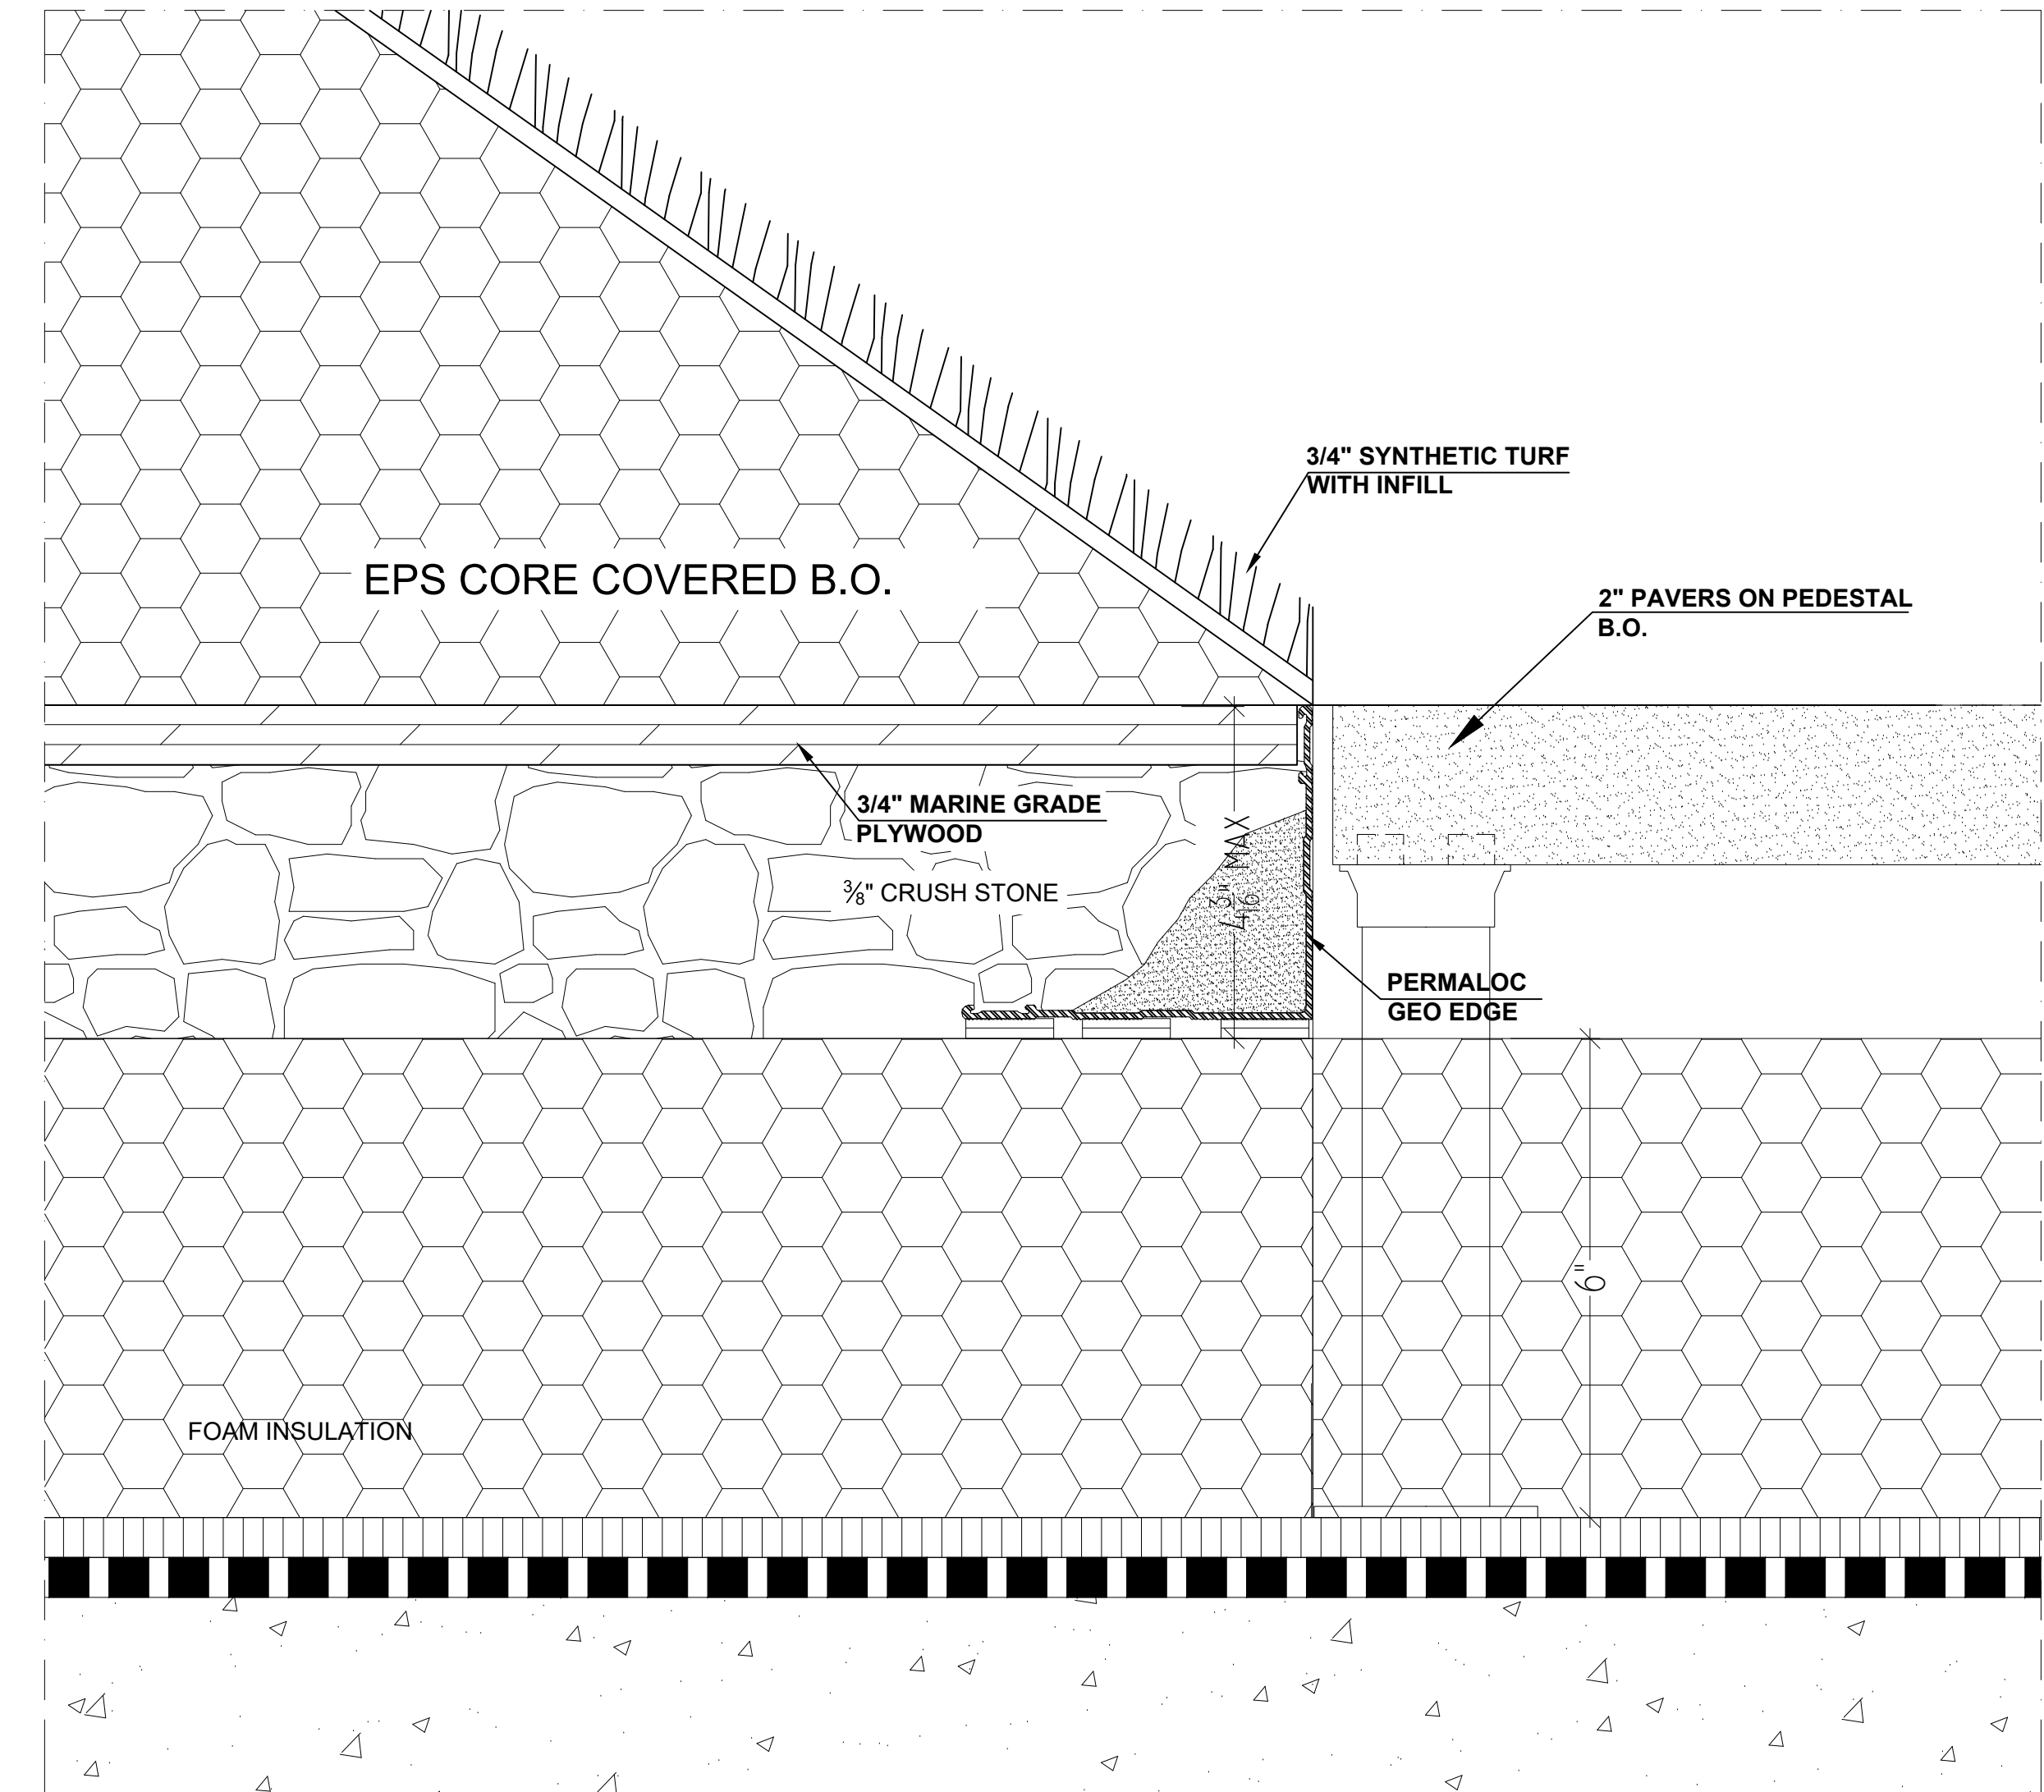




8 TURF MOUND - DETAIL
6" = 1'-0"

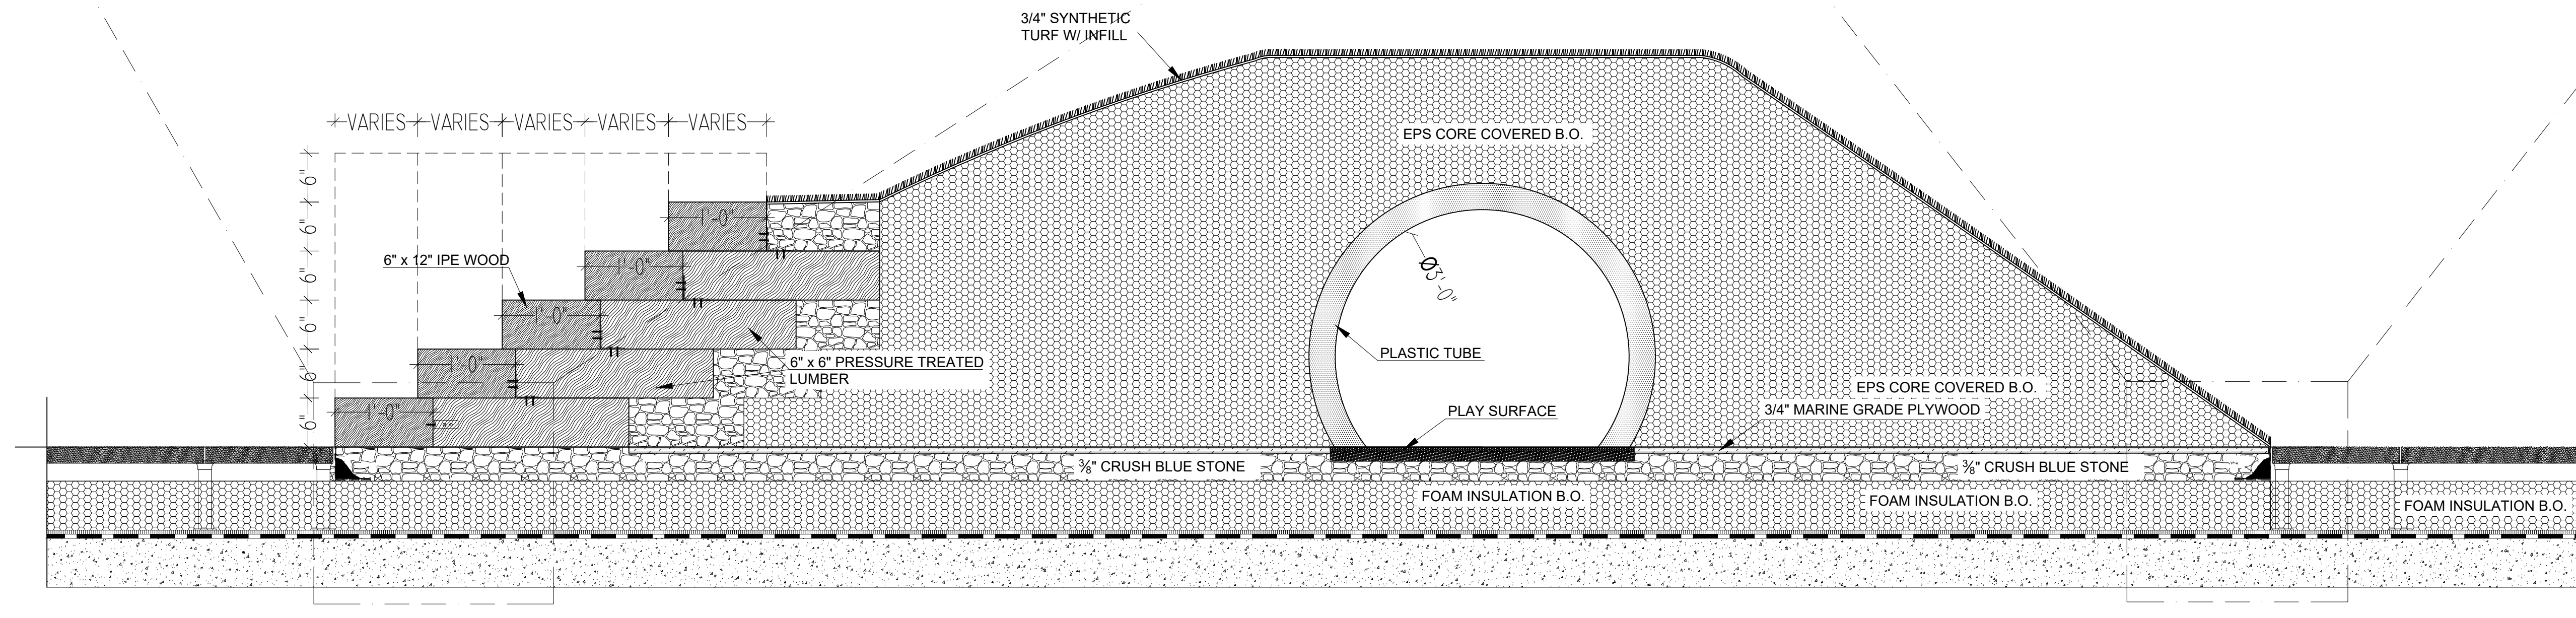

TURF MOUND - SECTION C

Scale: 1" = 1'-0"

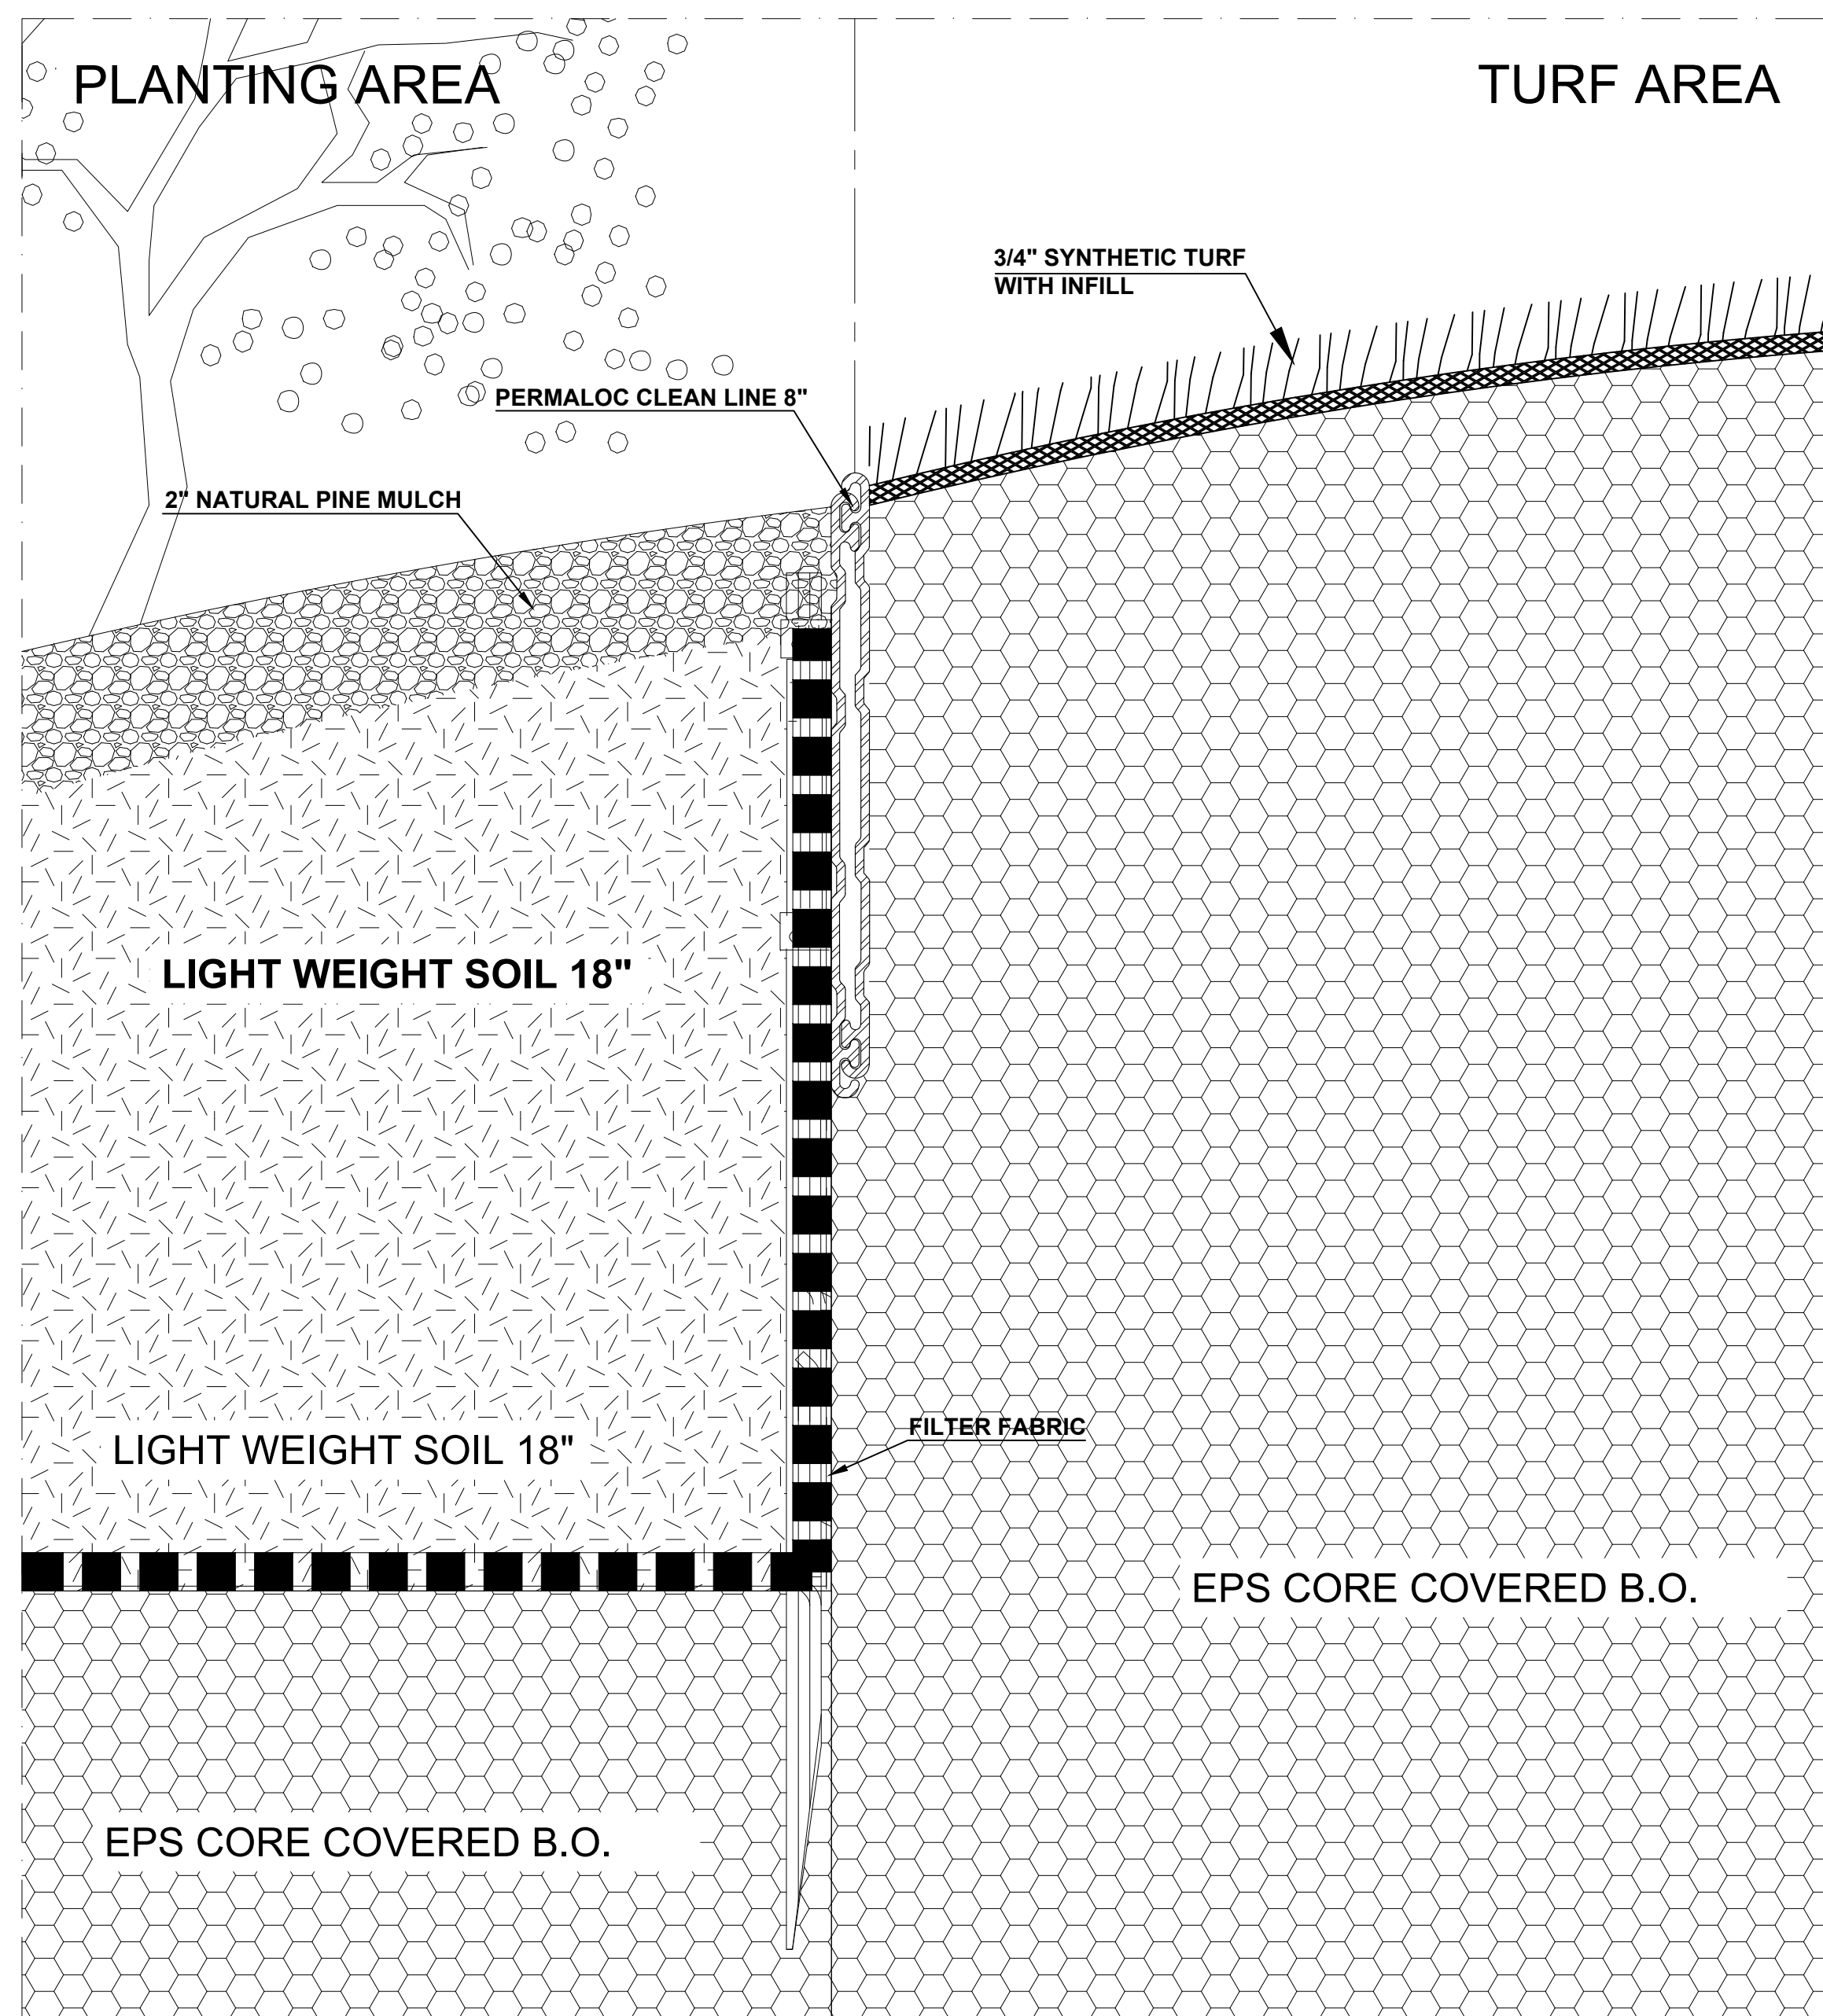

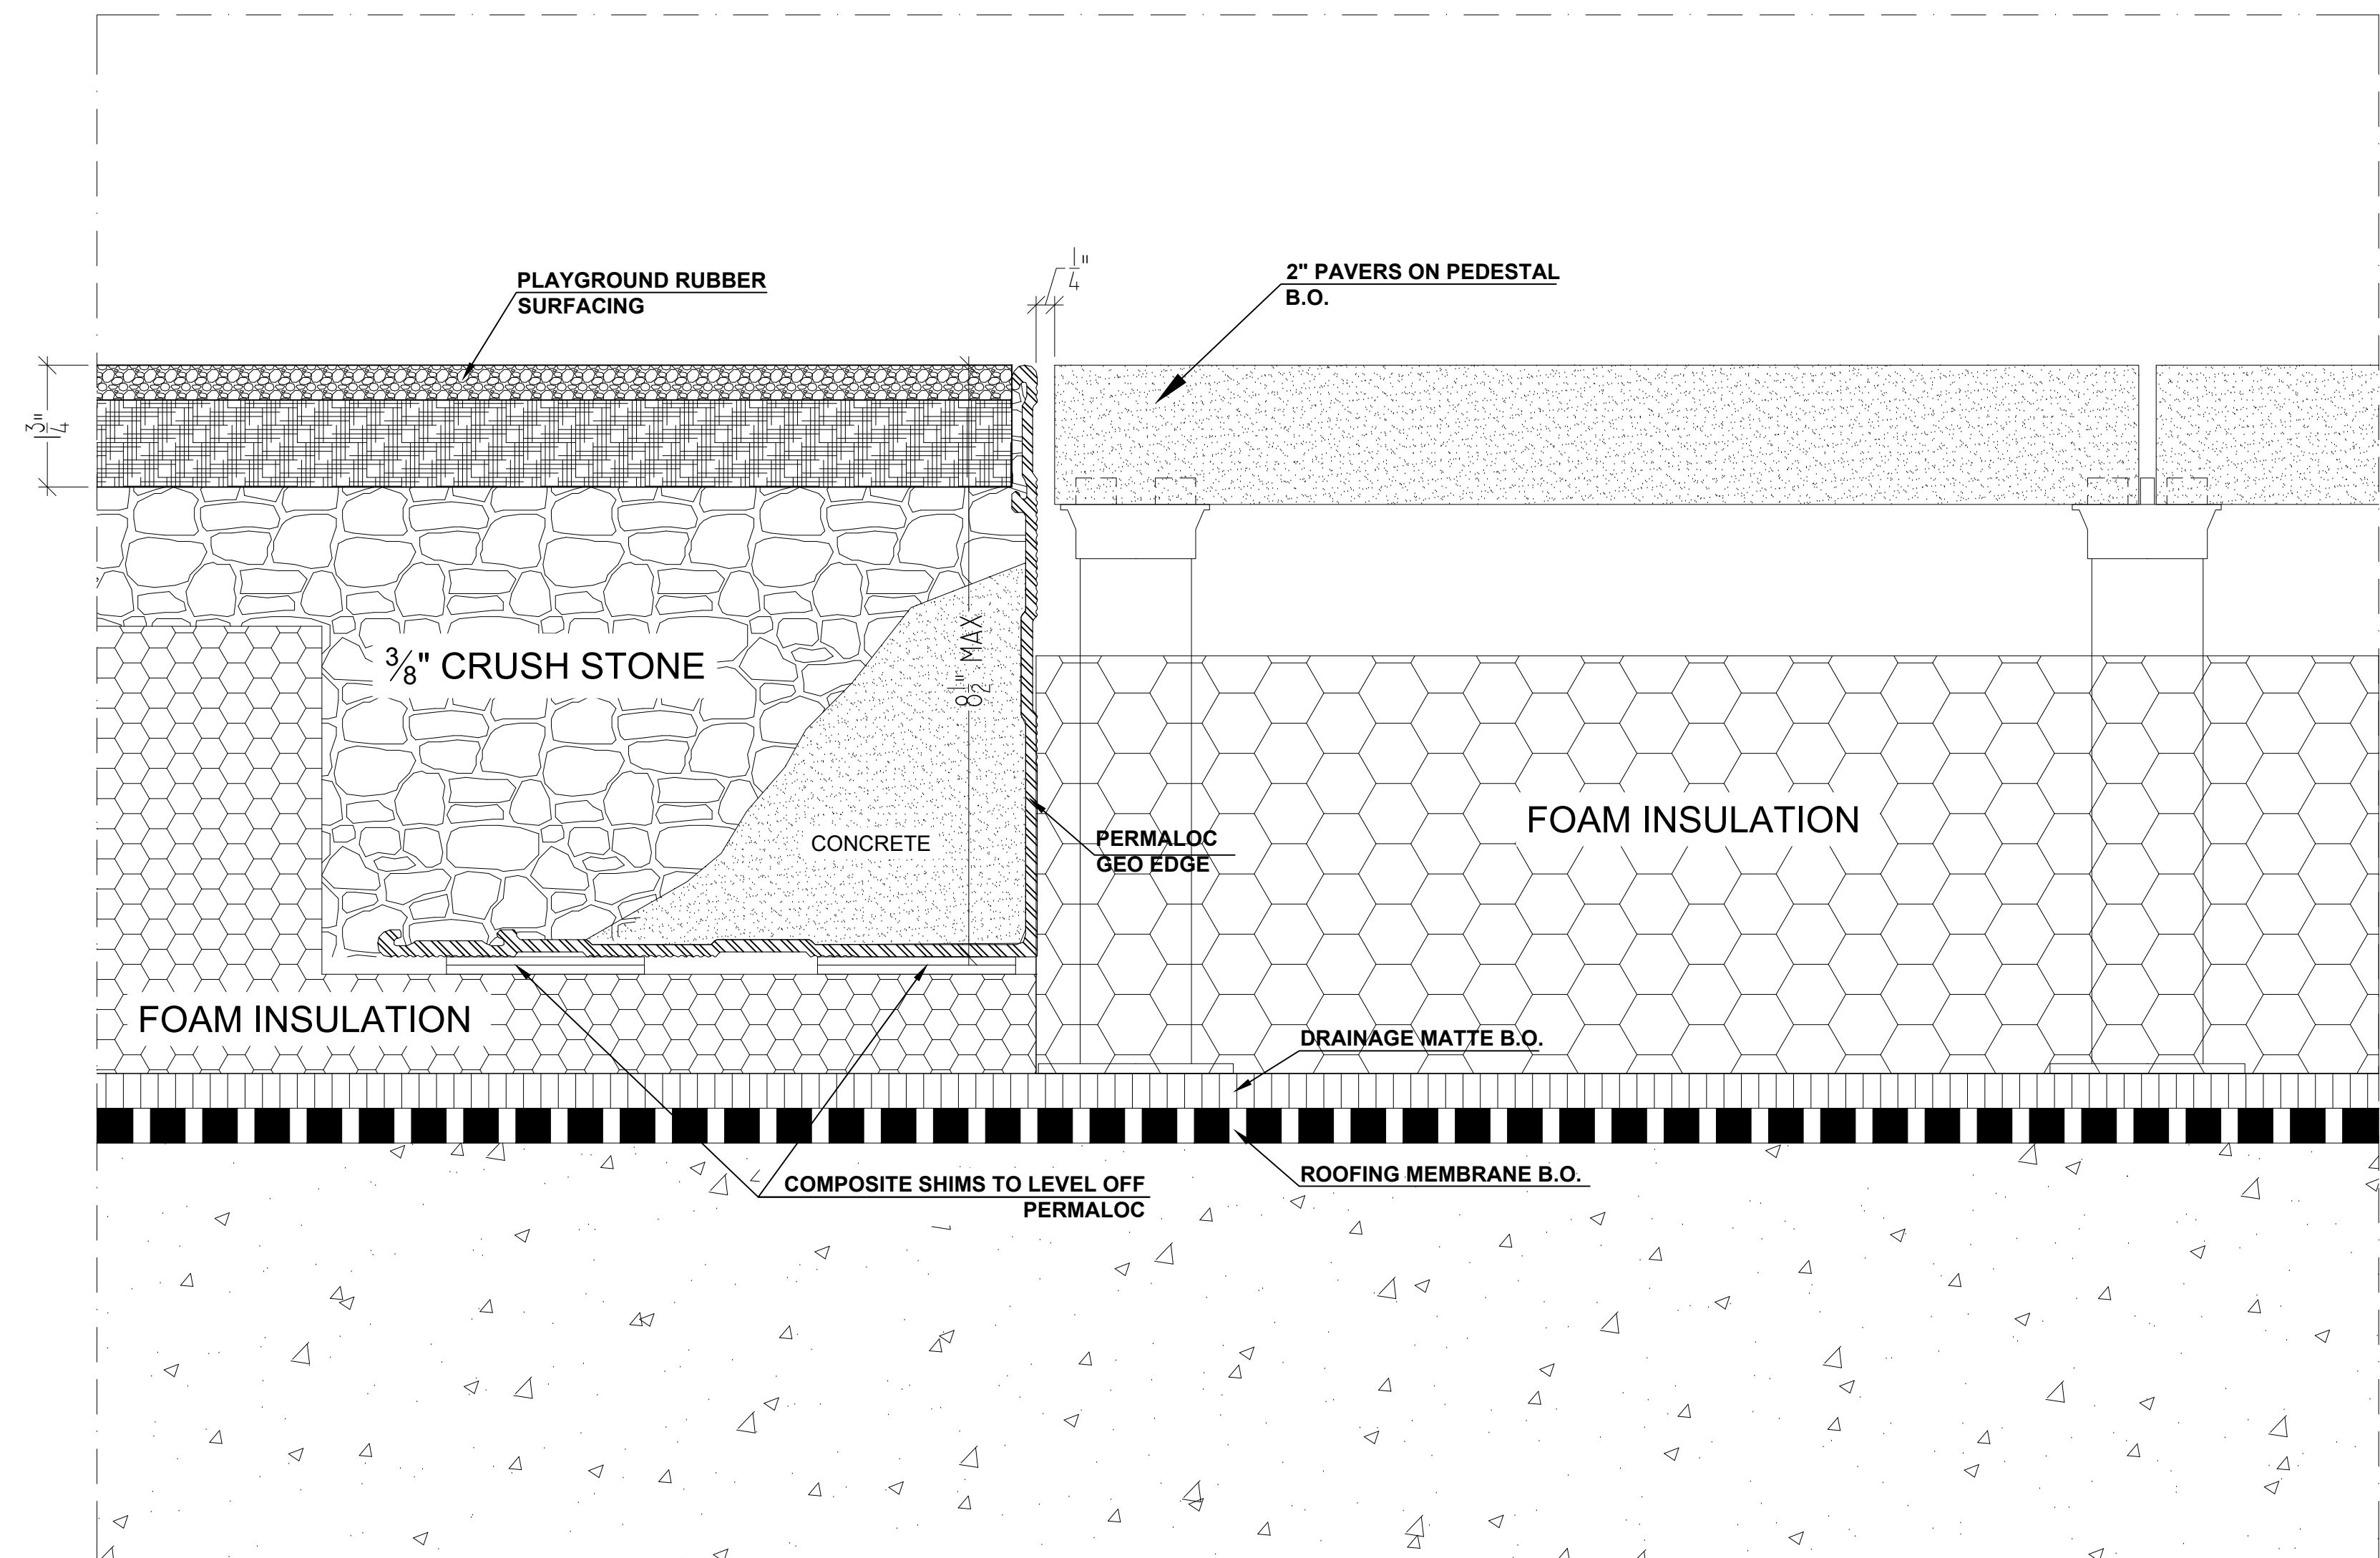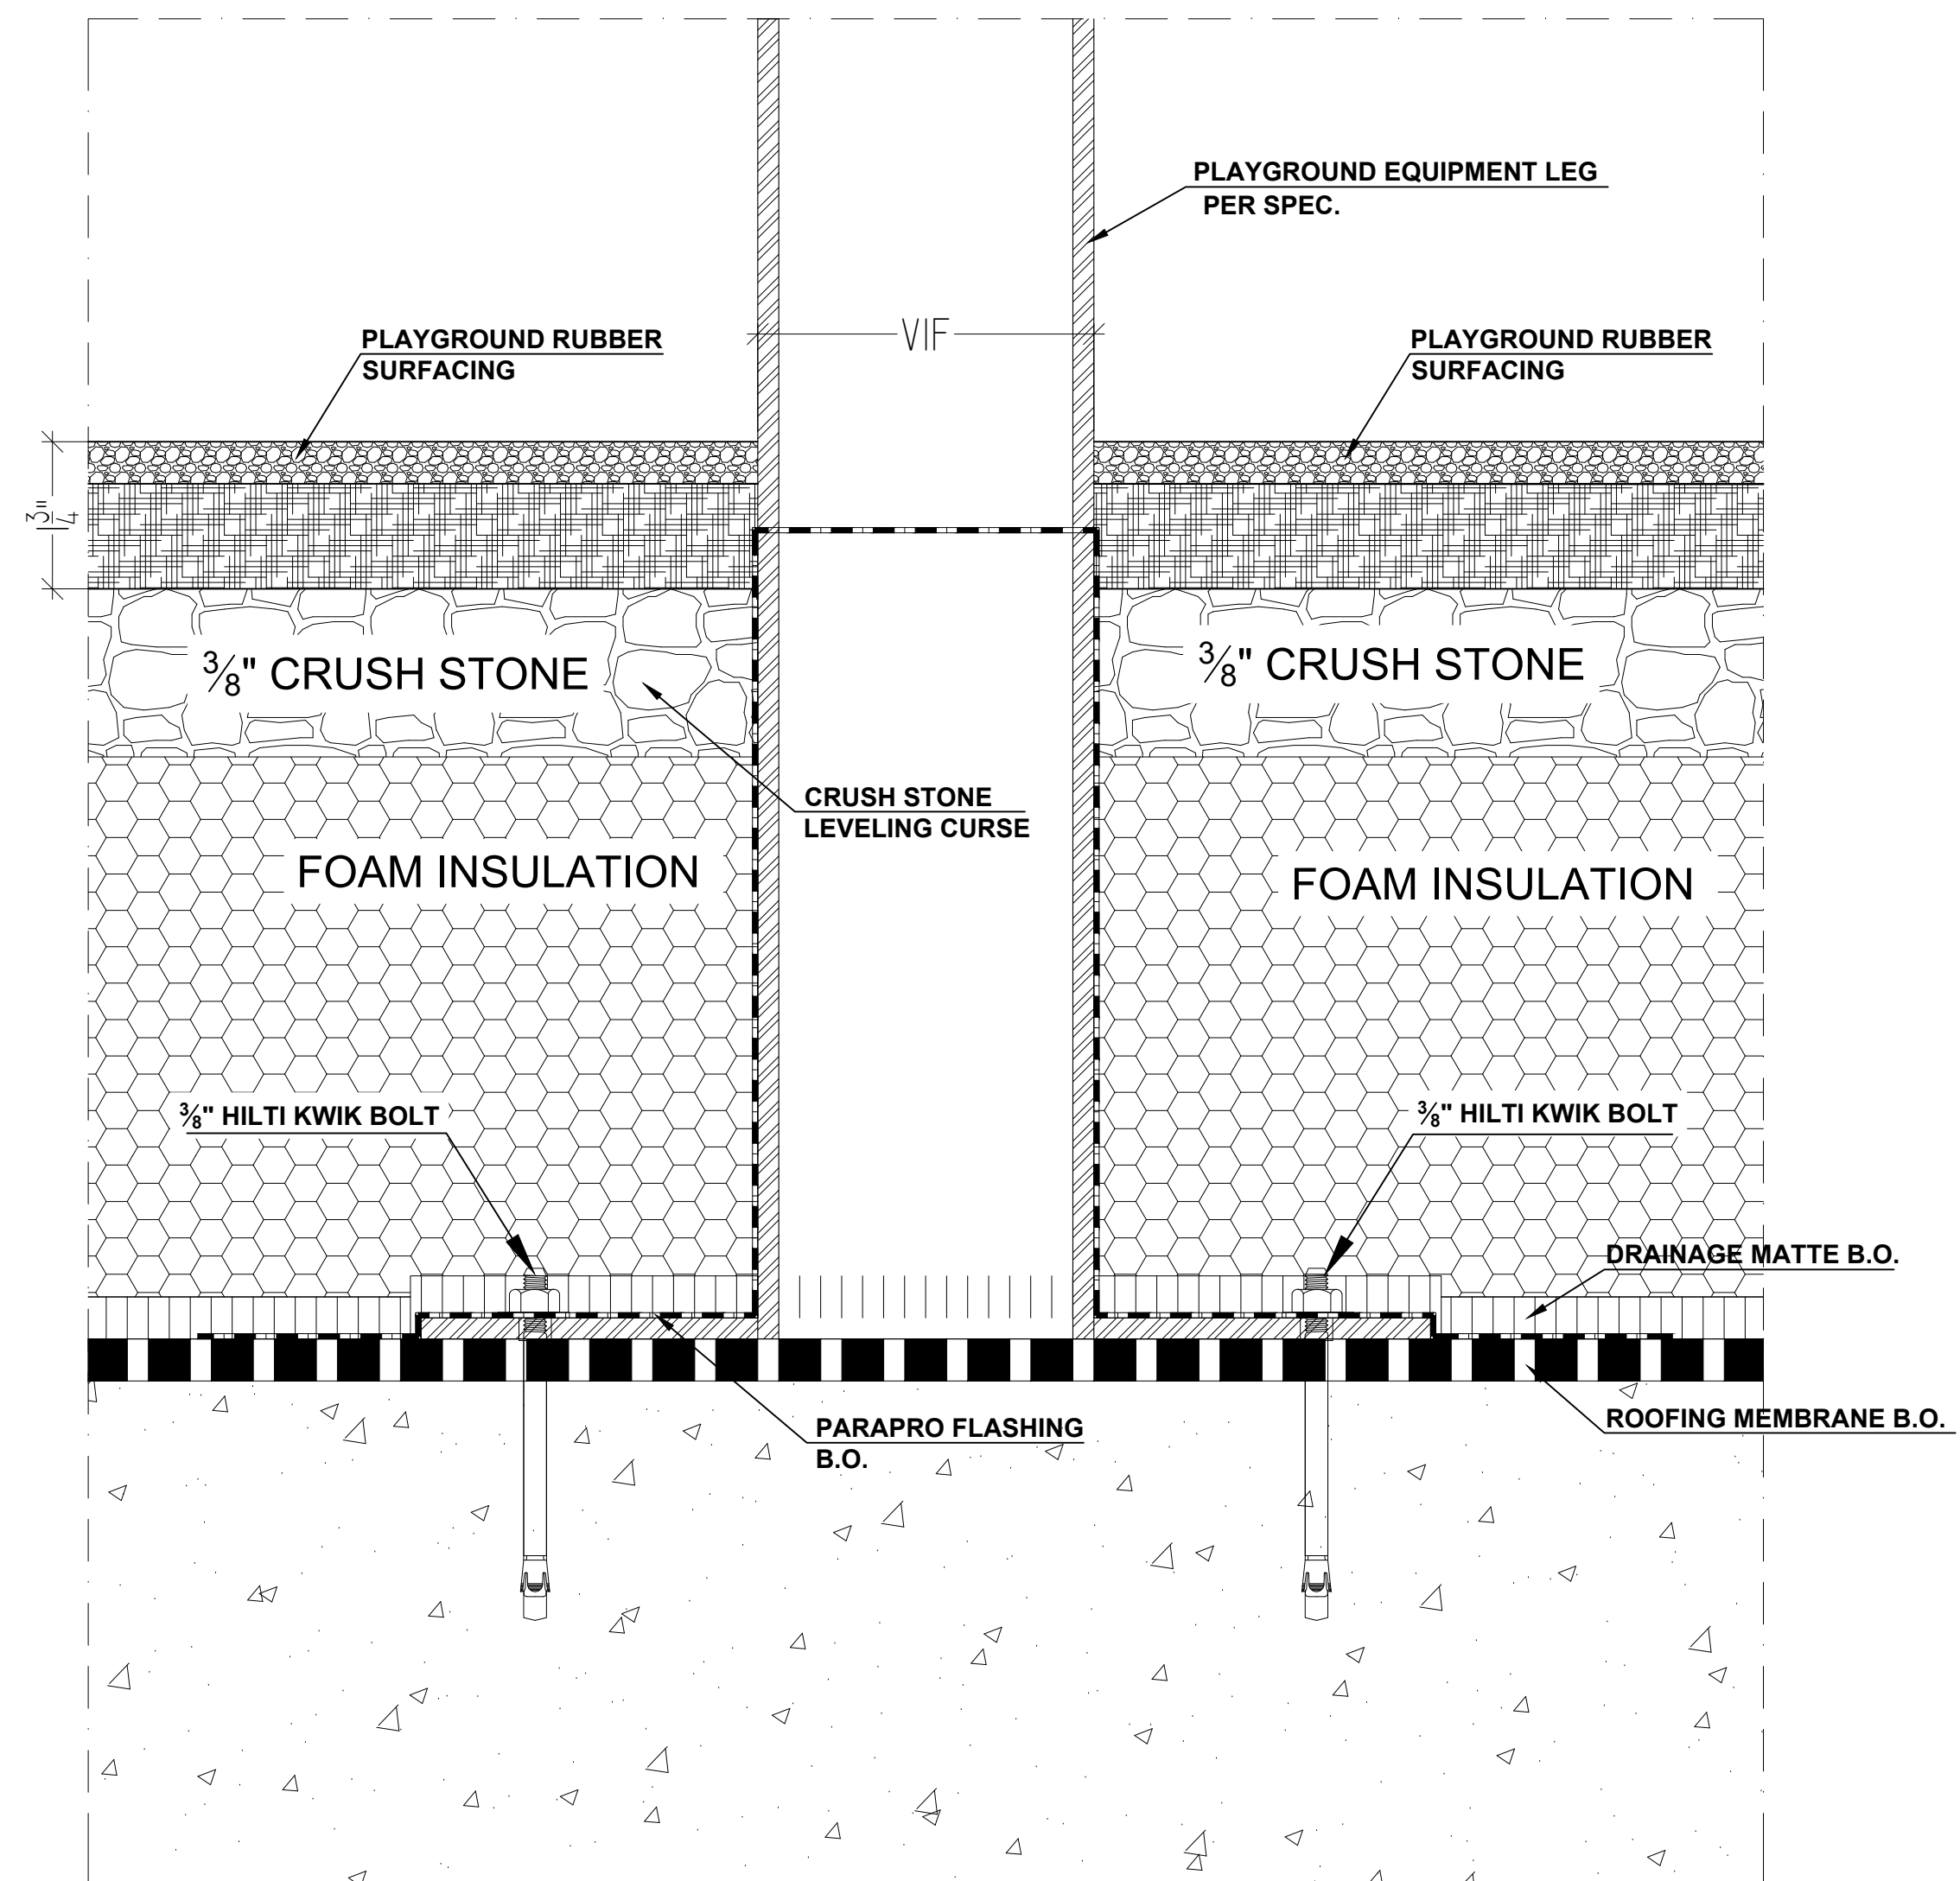

10 PLAYGROUND SURFACING - DETAIL
6" = 1'-0"

11 PLAYGROUND SURFACING - DETAIL
6" = 1'-0"