

PLAN C - 15.01c

PLAN D - 15.01d

PLAN B - 15.01b

PLAN E - 15.01e


PLAN A - 15.01a


PLAN F - 15.01f


WHITE OAK PLANKS
CHEVRON

WHITE OAK PLANKS
CHEVRON

CHEVRON MARBLE

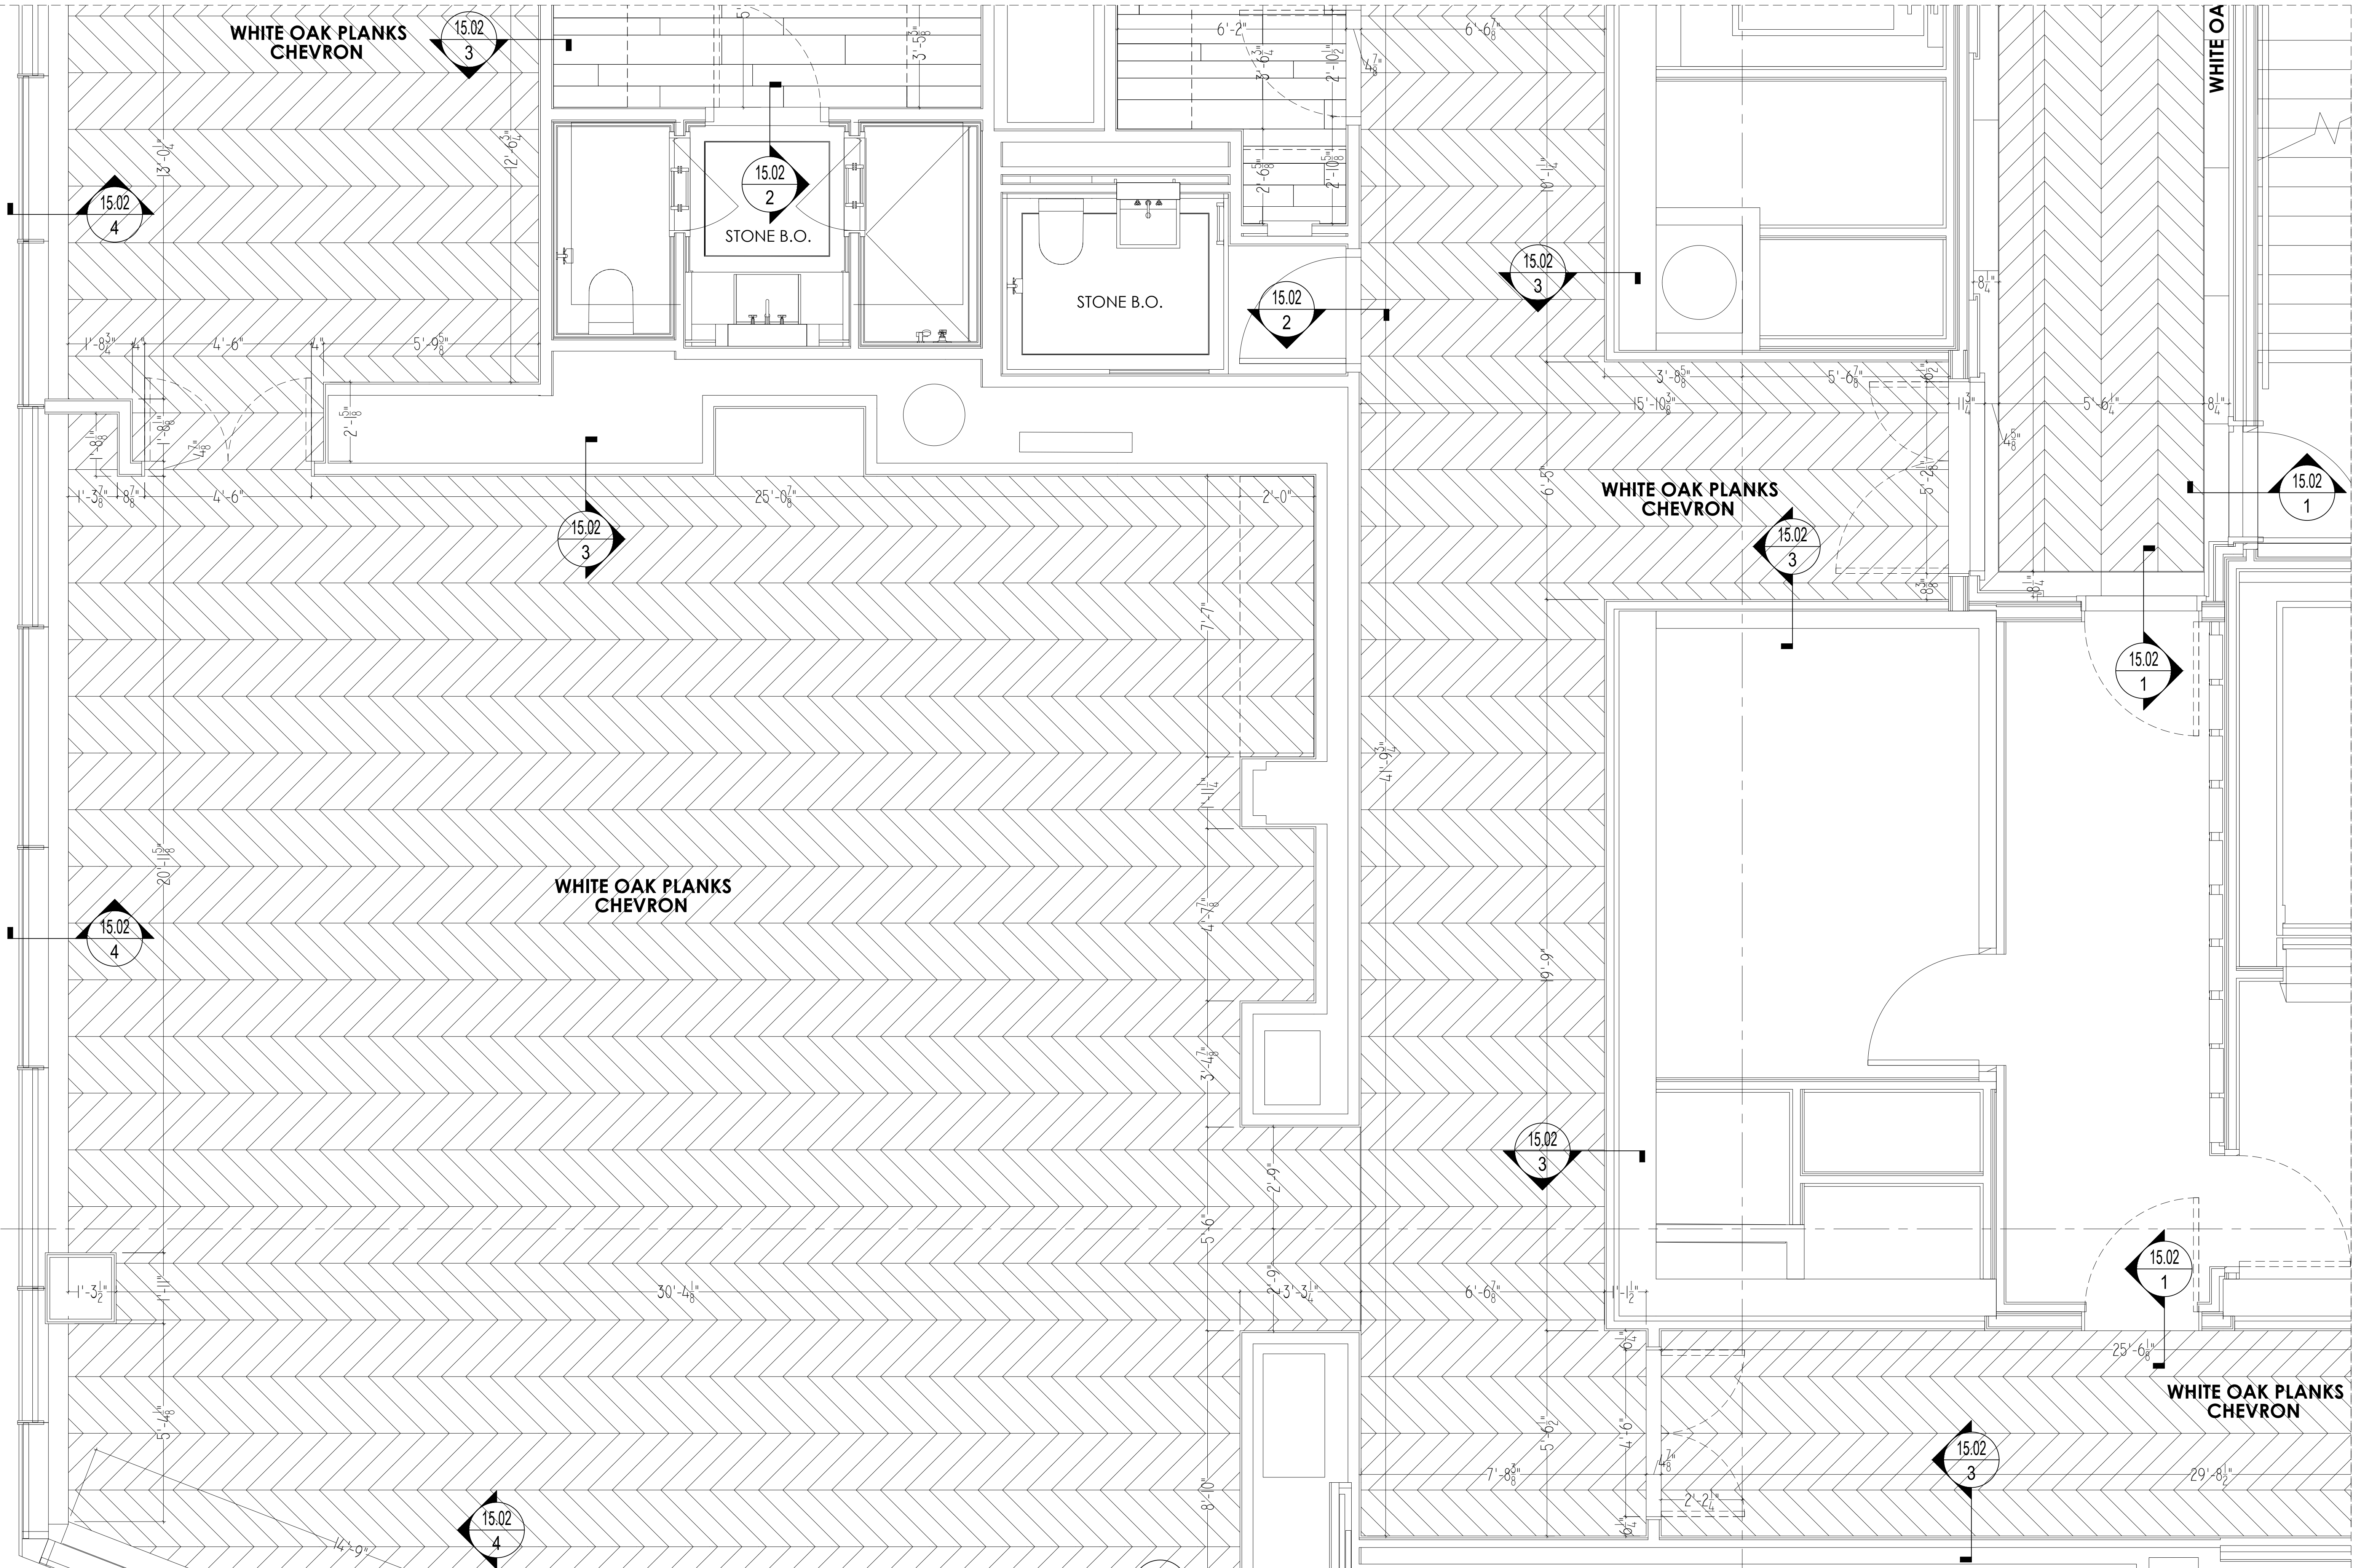


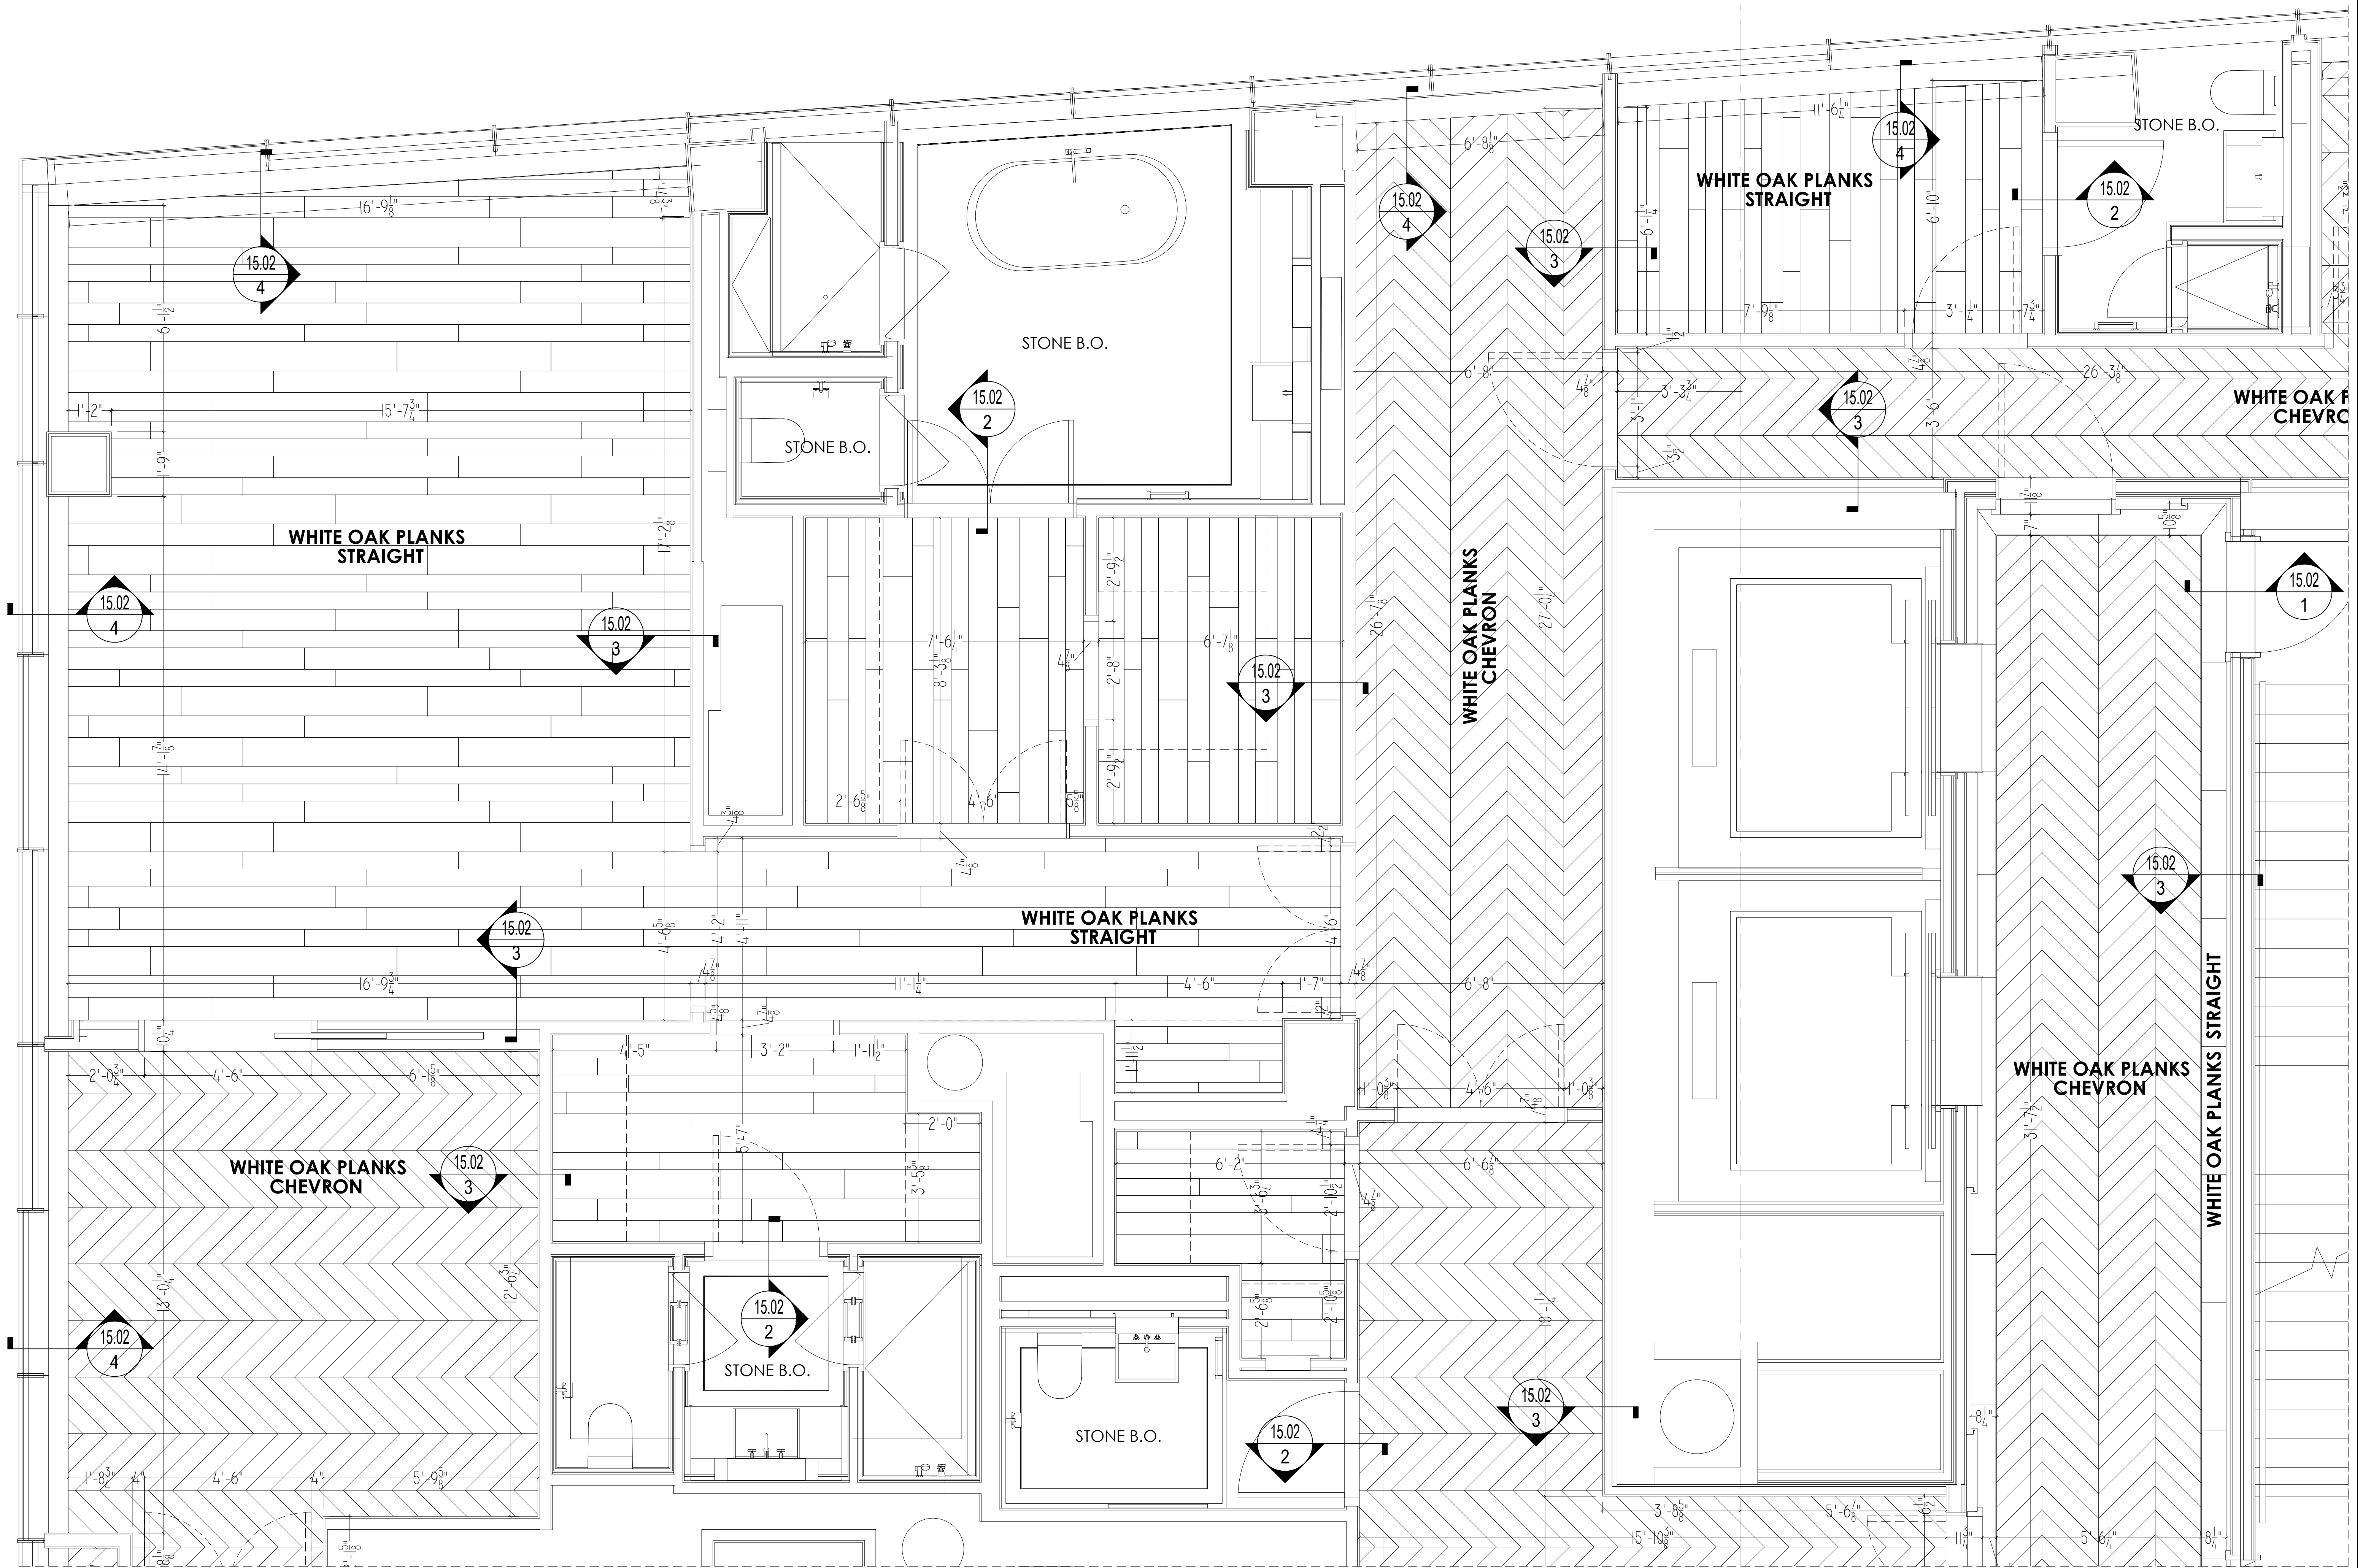

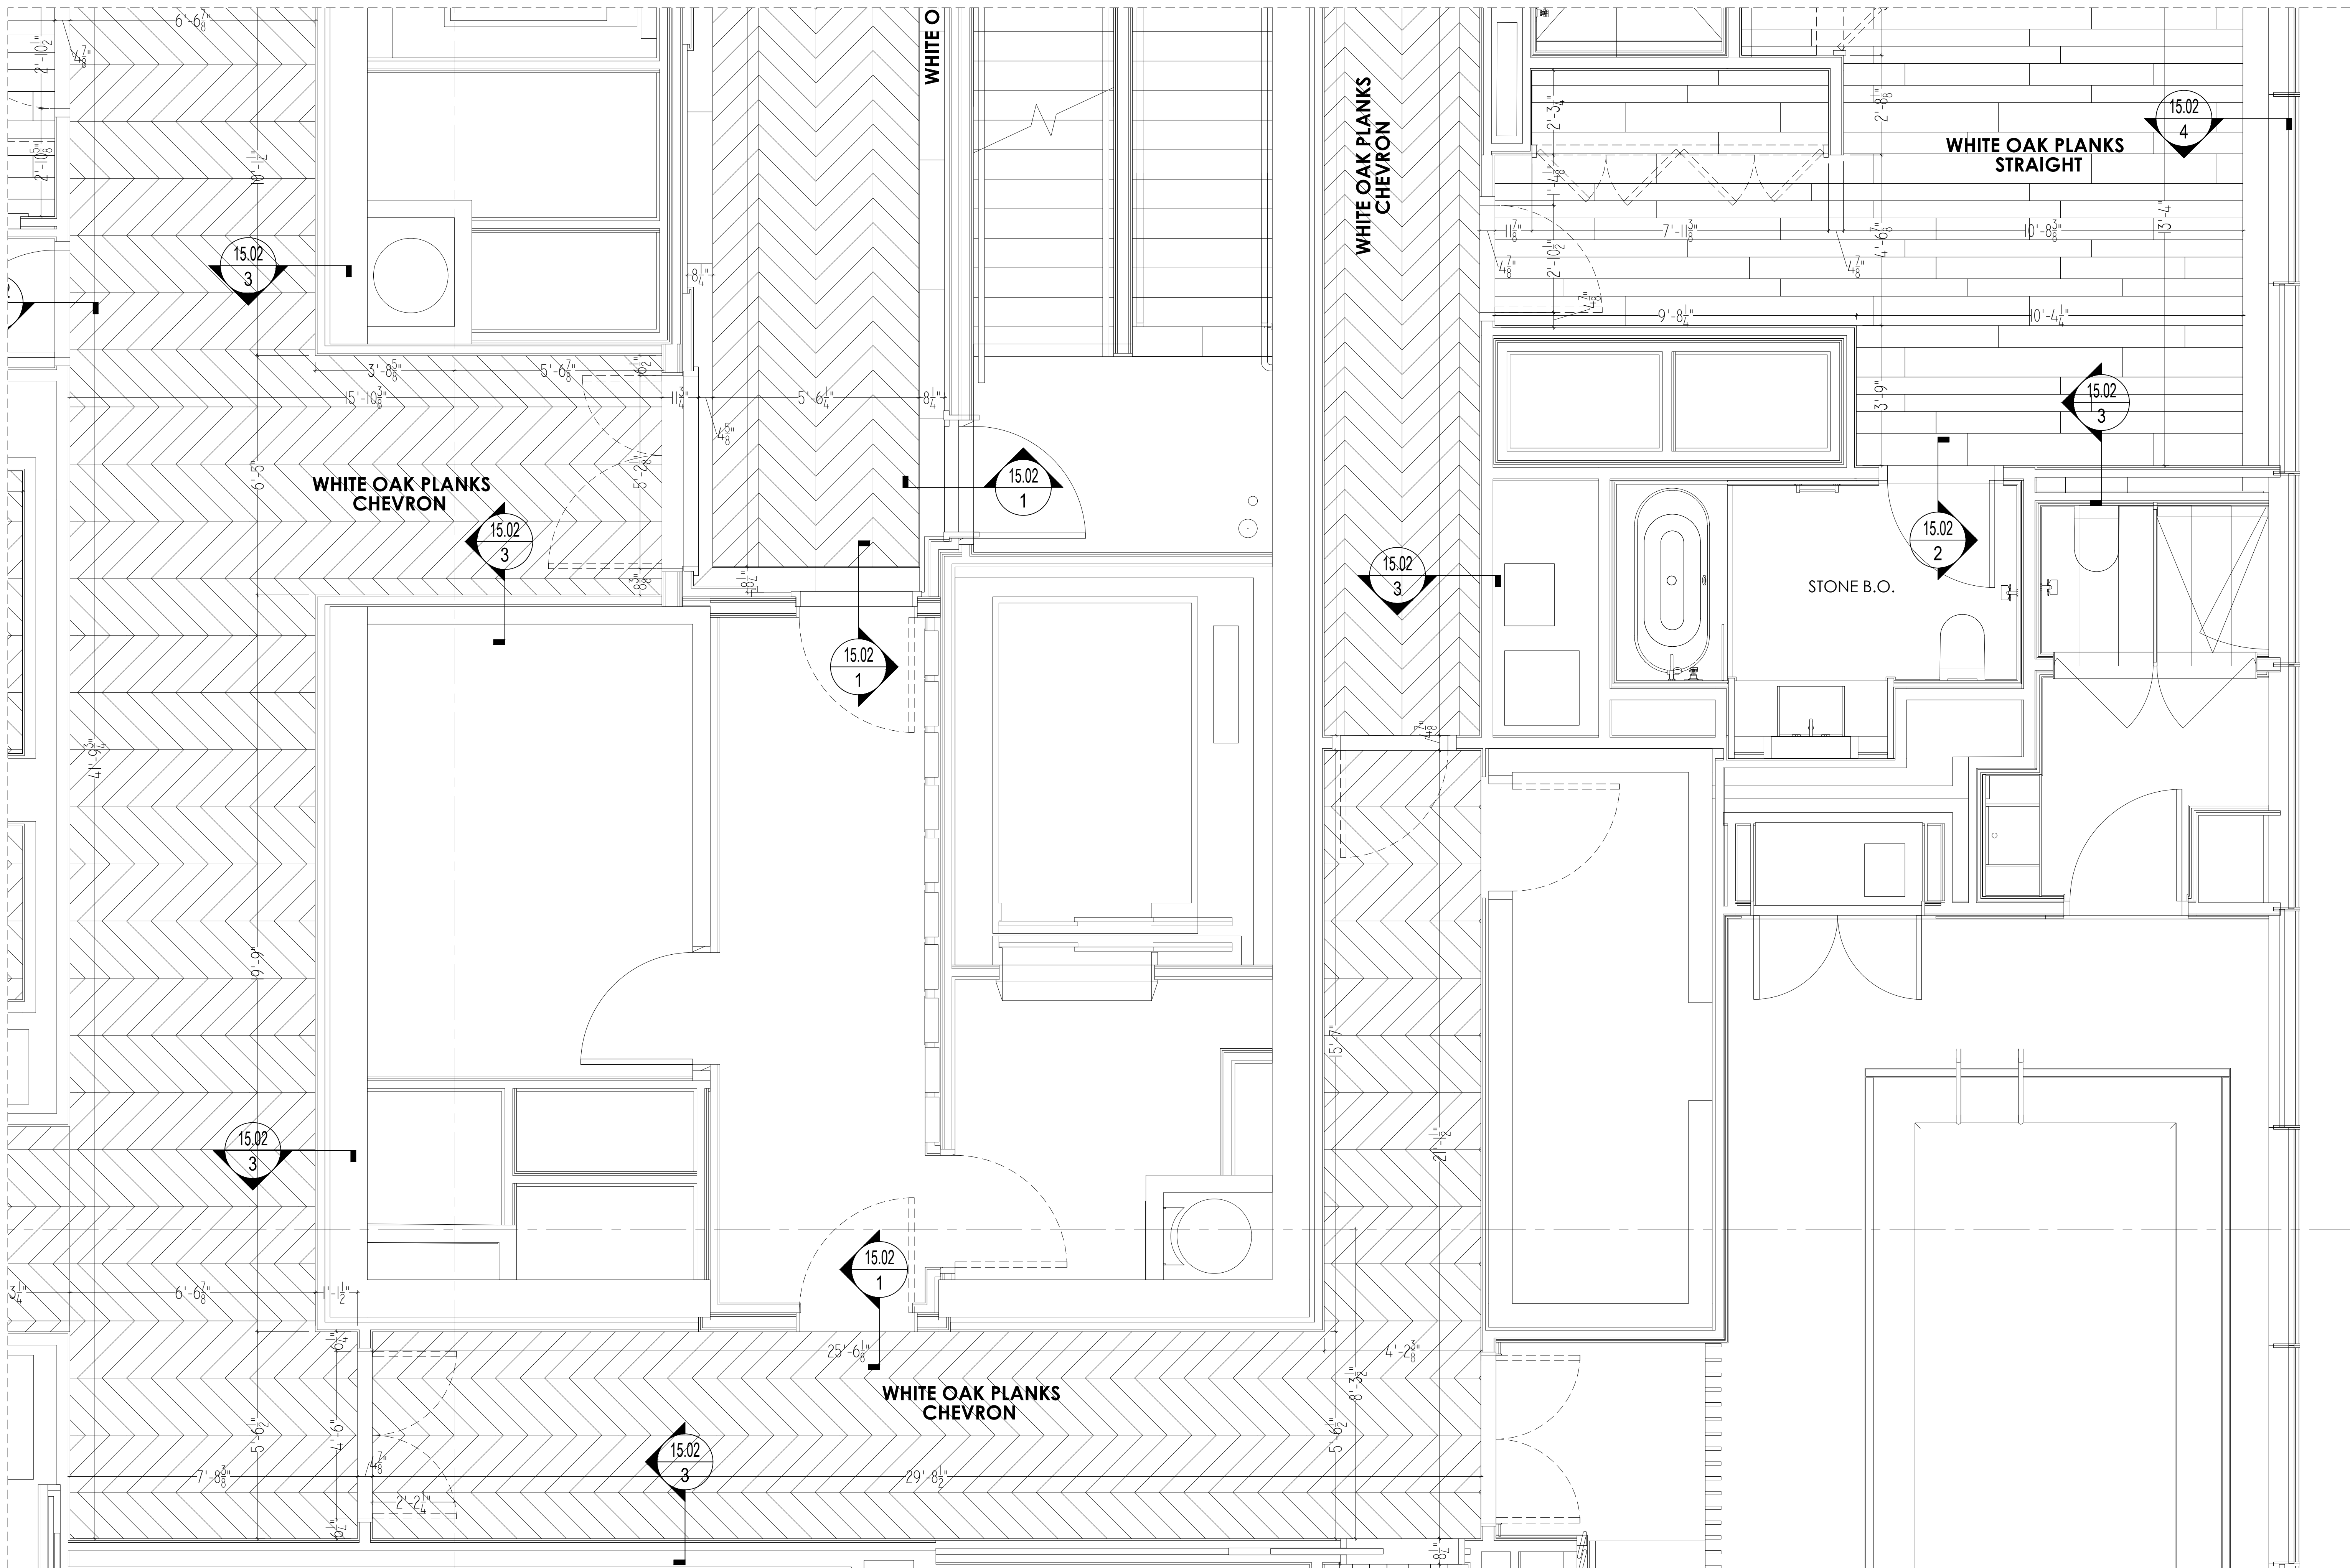


25TH FLOOR - UNIT #E-5-PH-X PLAN PART E

Scale: 1/2" = 1'-0"

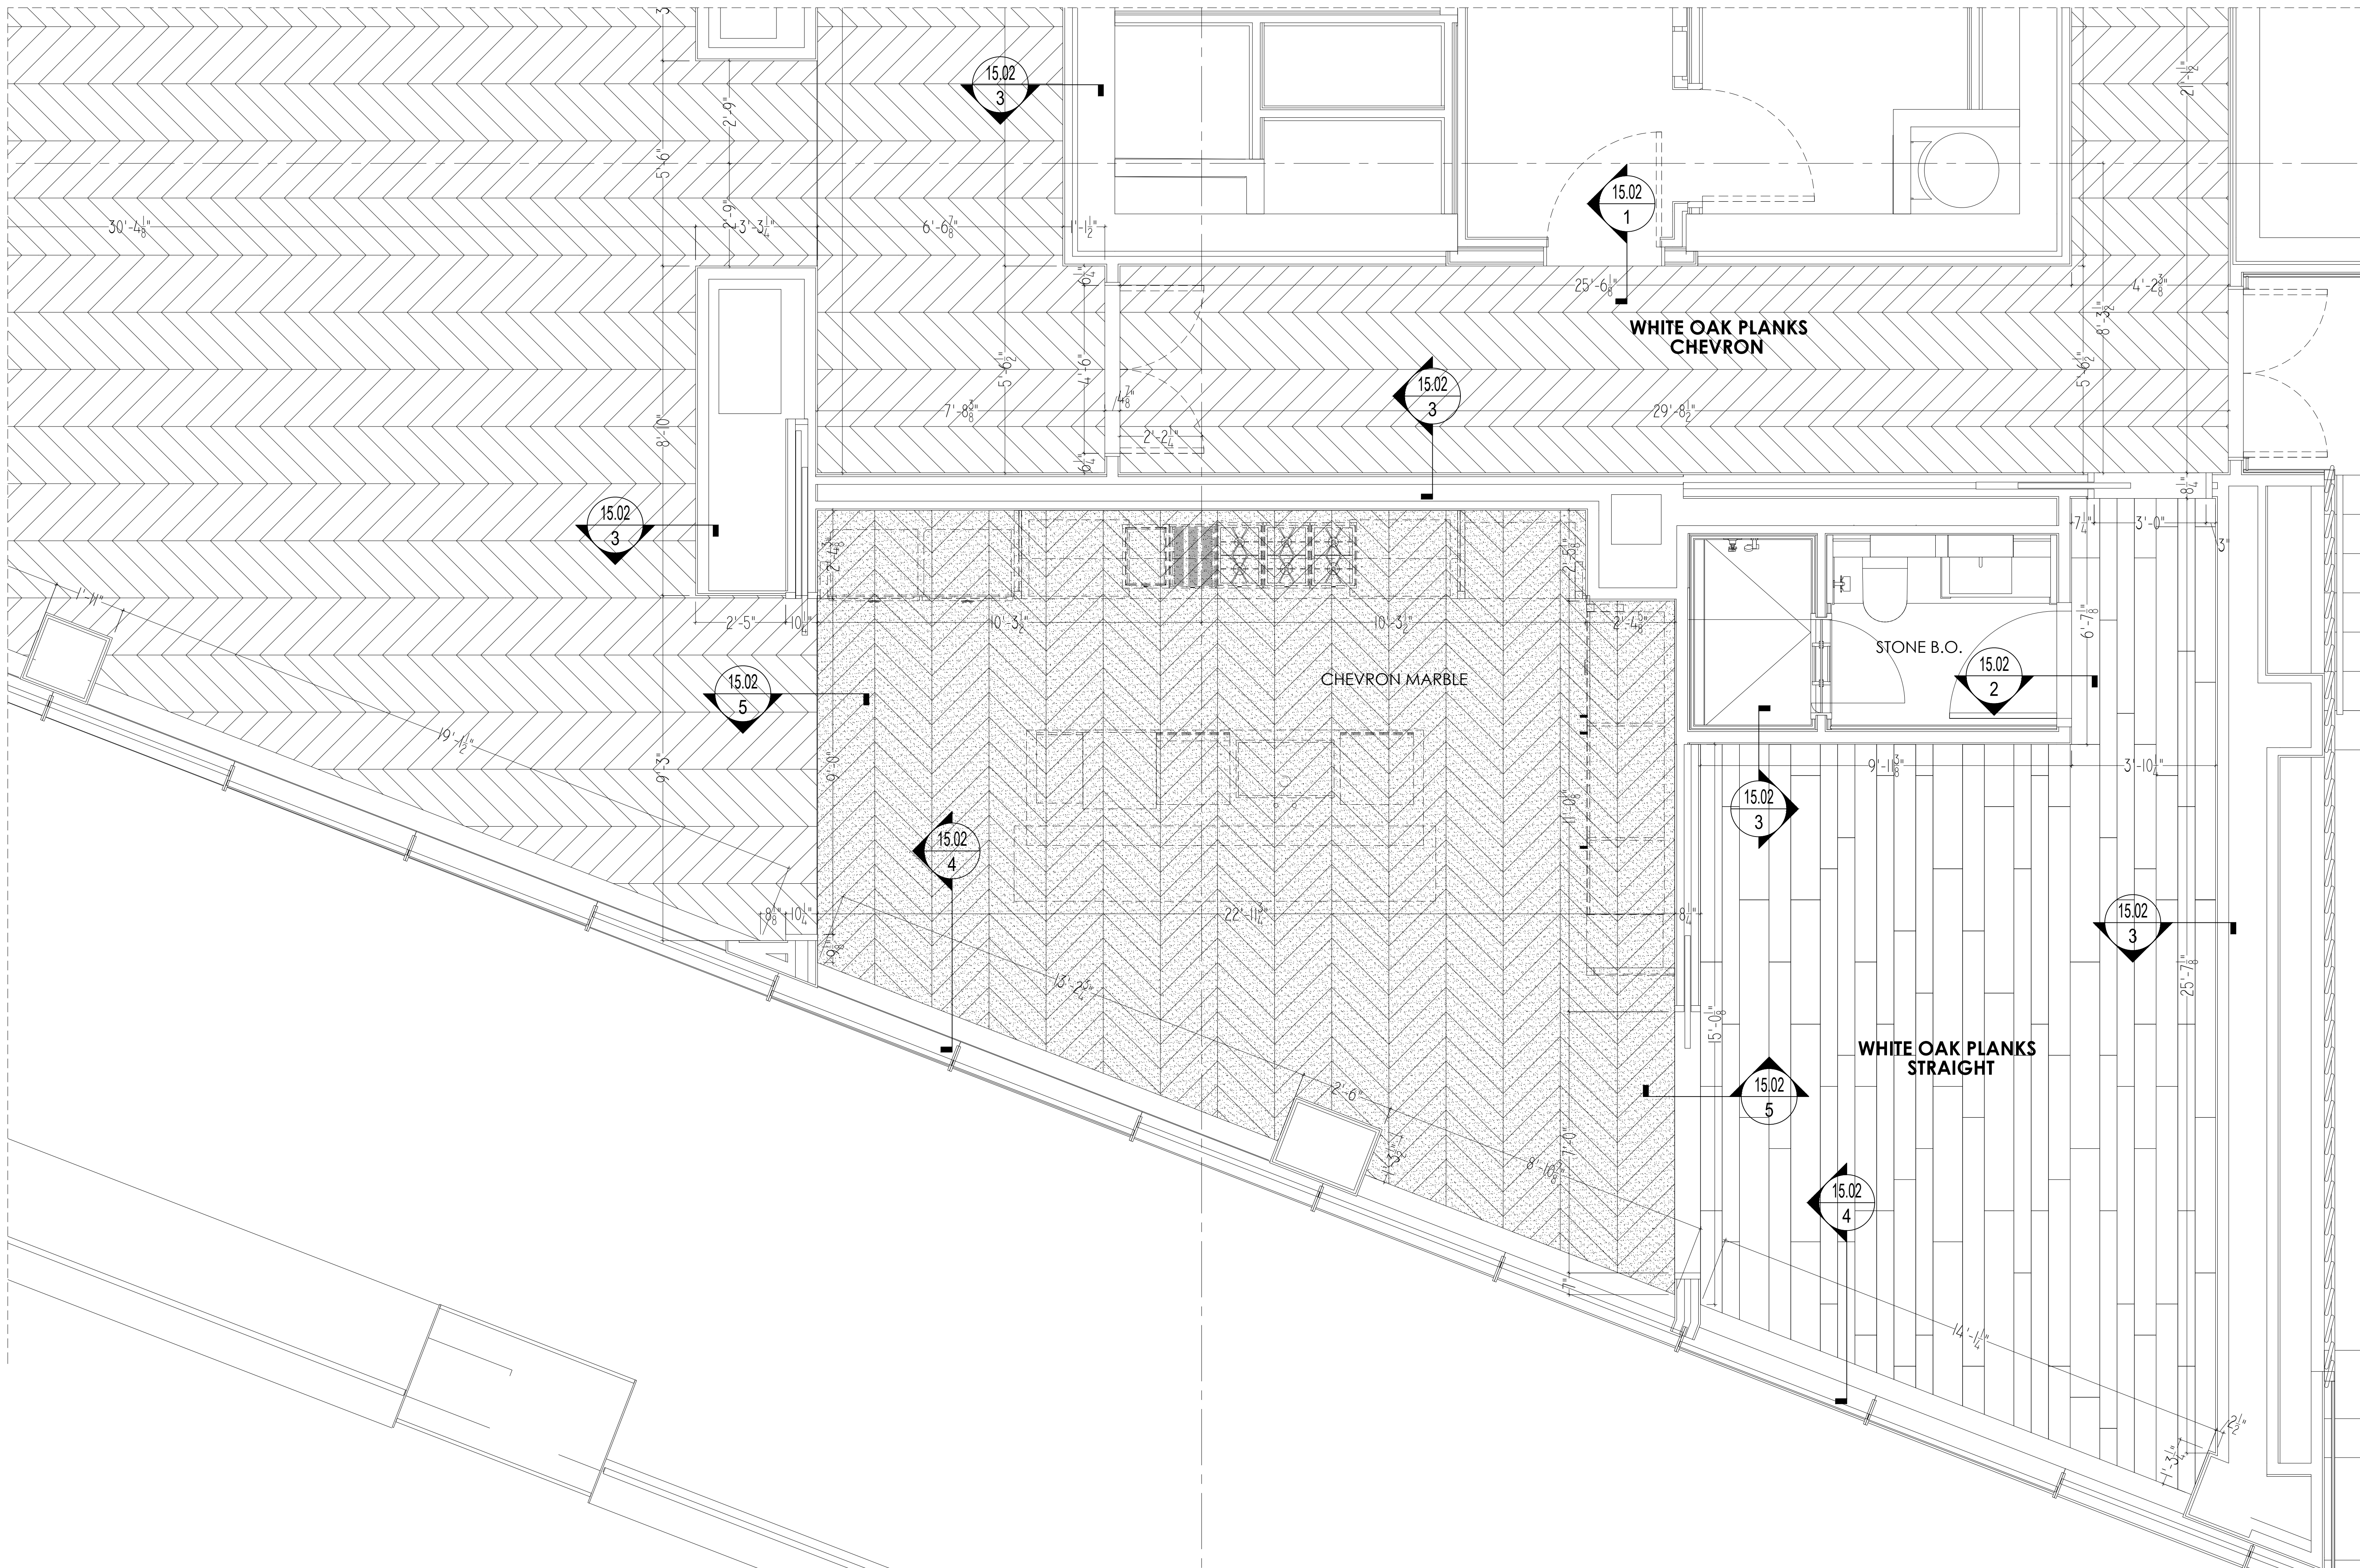


25TH FLOOR - UNIT #E-5-PH-X PLAN PART F


Scale: 1/2" = 1'-0"

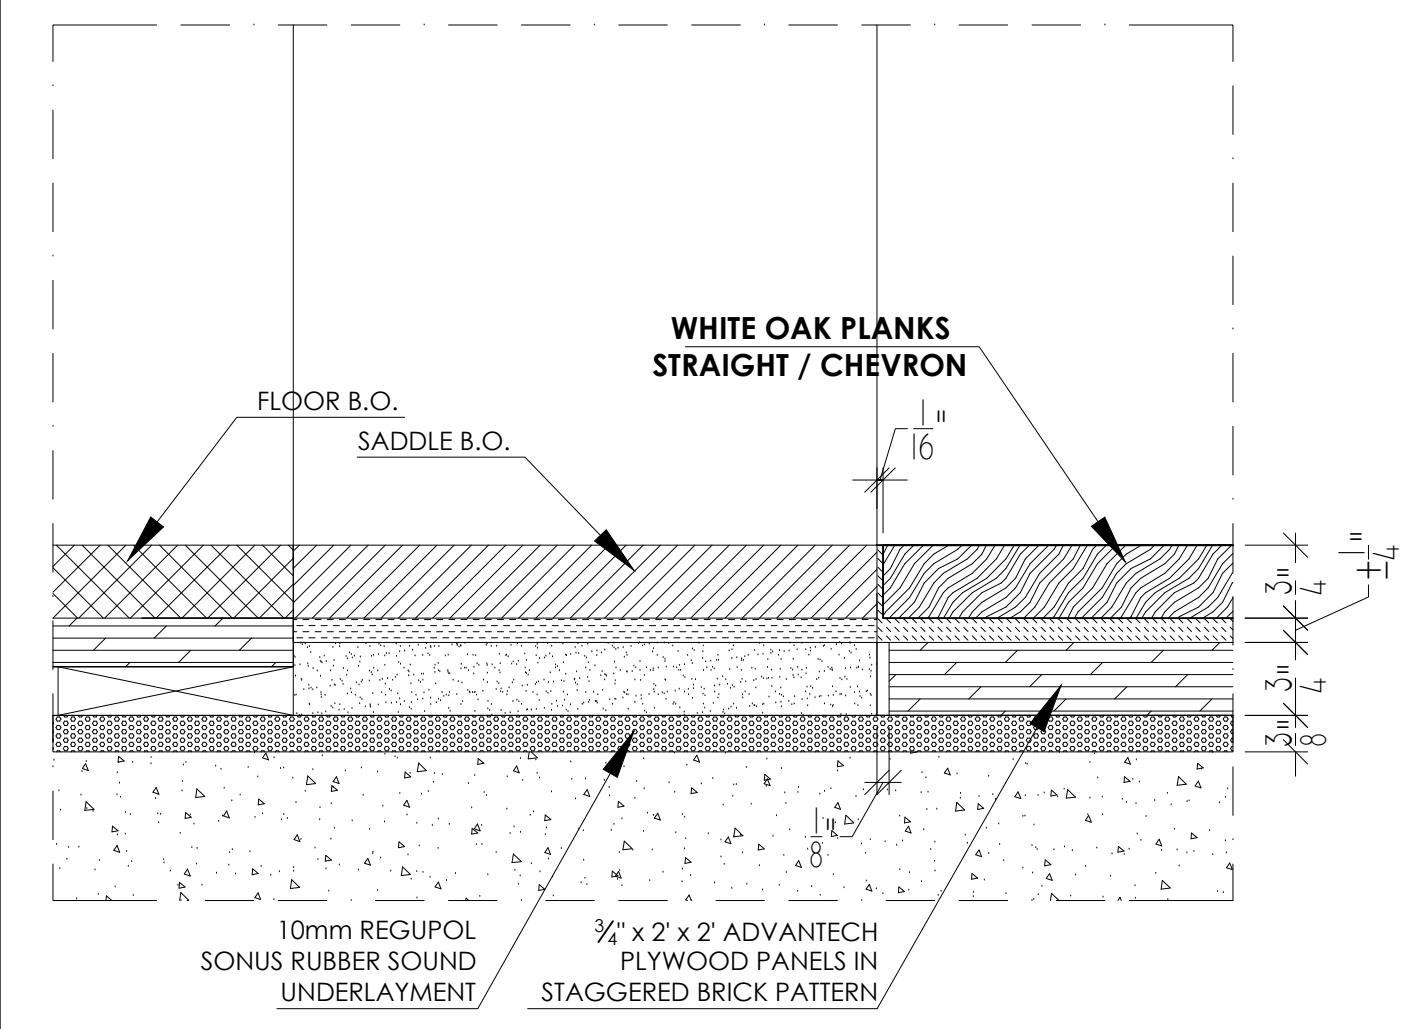


1 TYP ENTRY SADDLE DETAIL
6" = 1'-0"

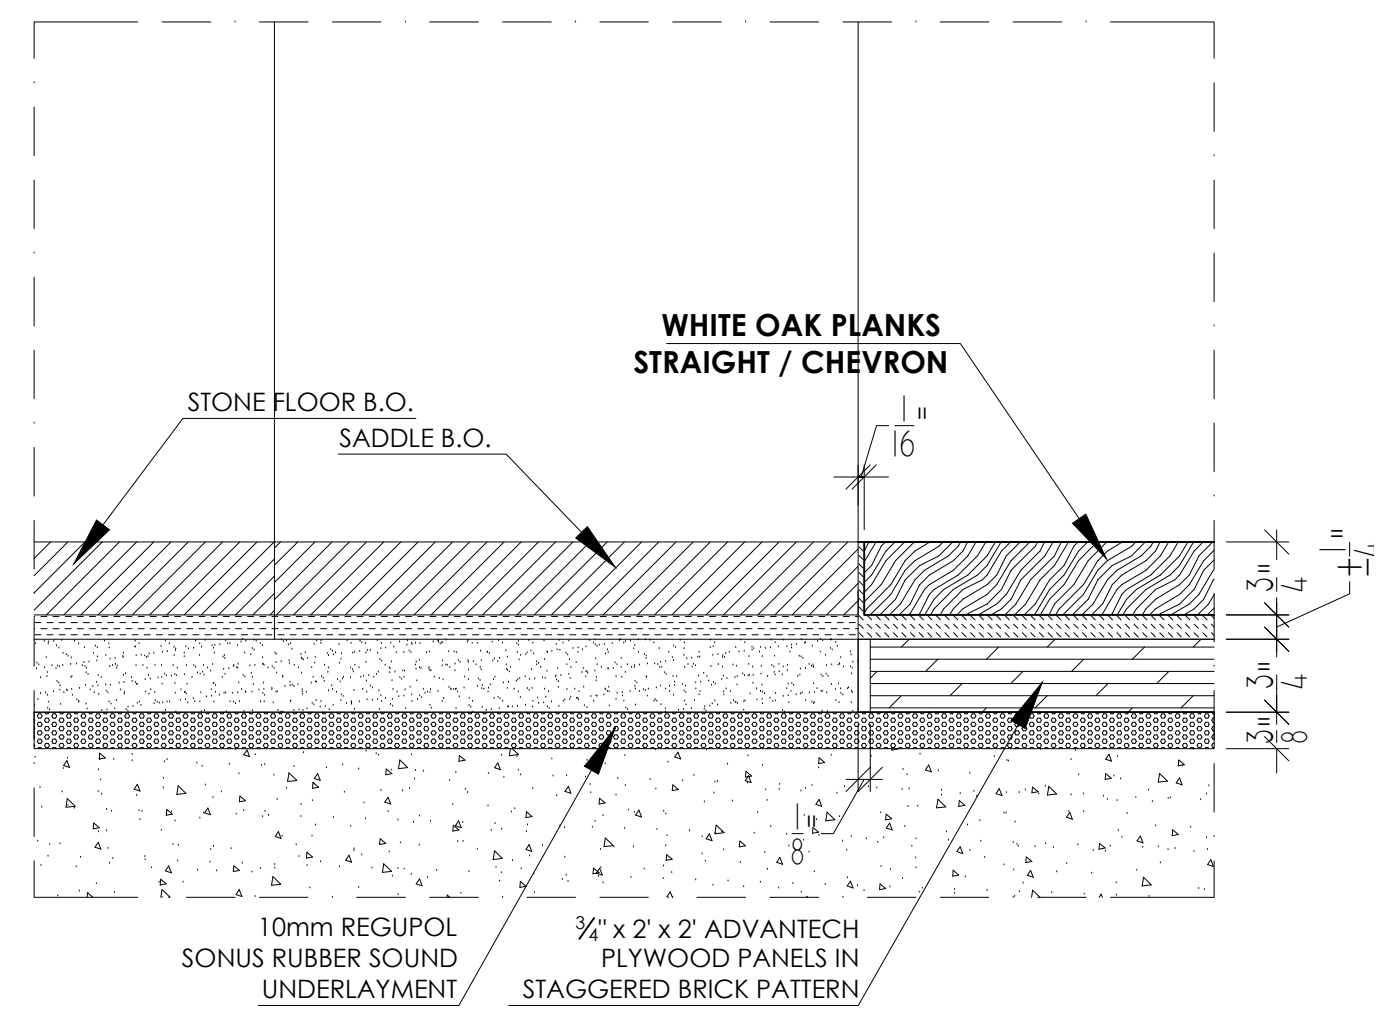


2 TYP SADDLE TO BATHROOM
6" = 1'-0"

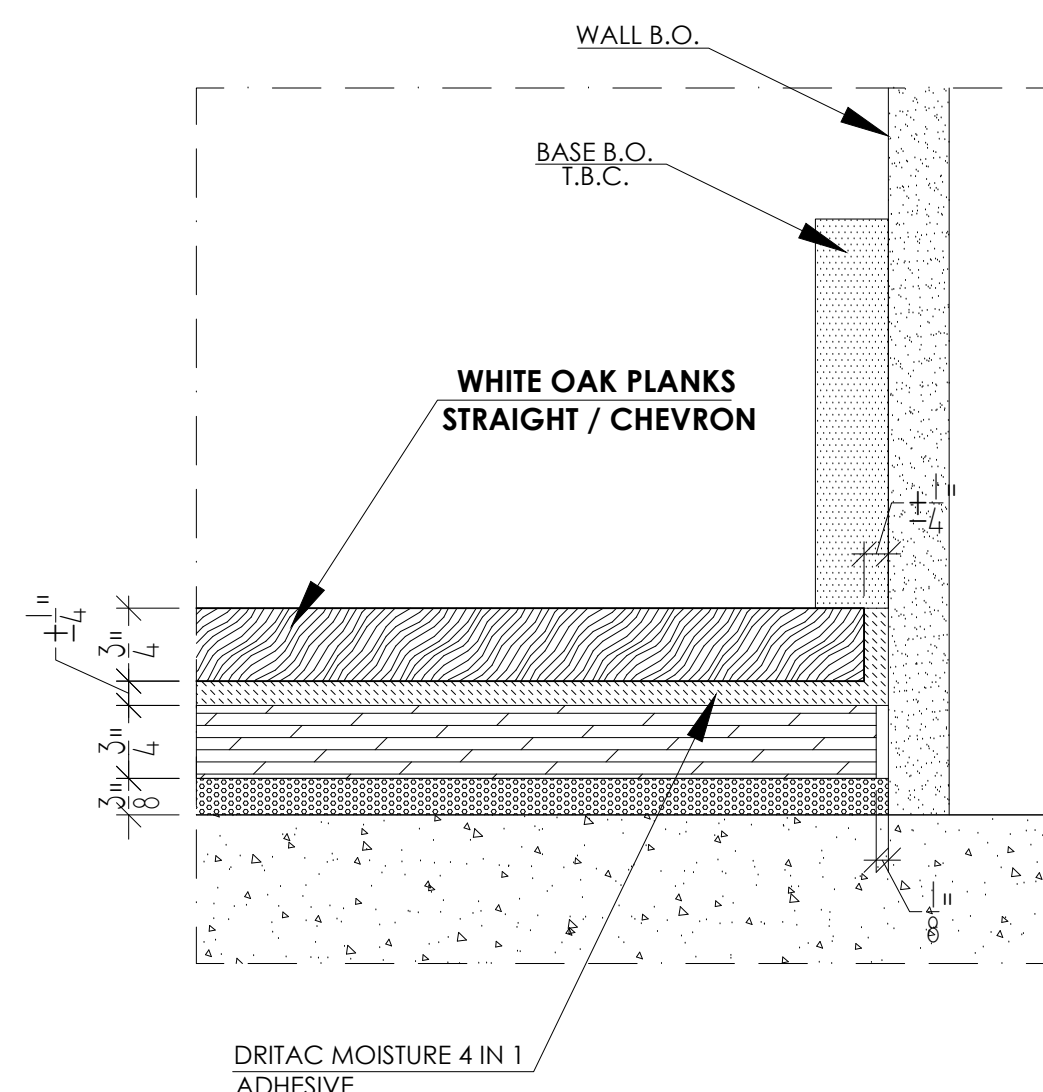


3 TYP BASE DETAIL
6" = 1'-0"

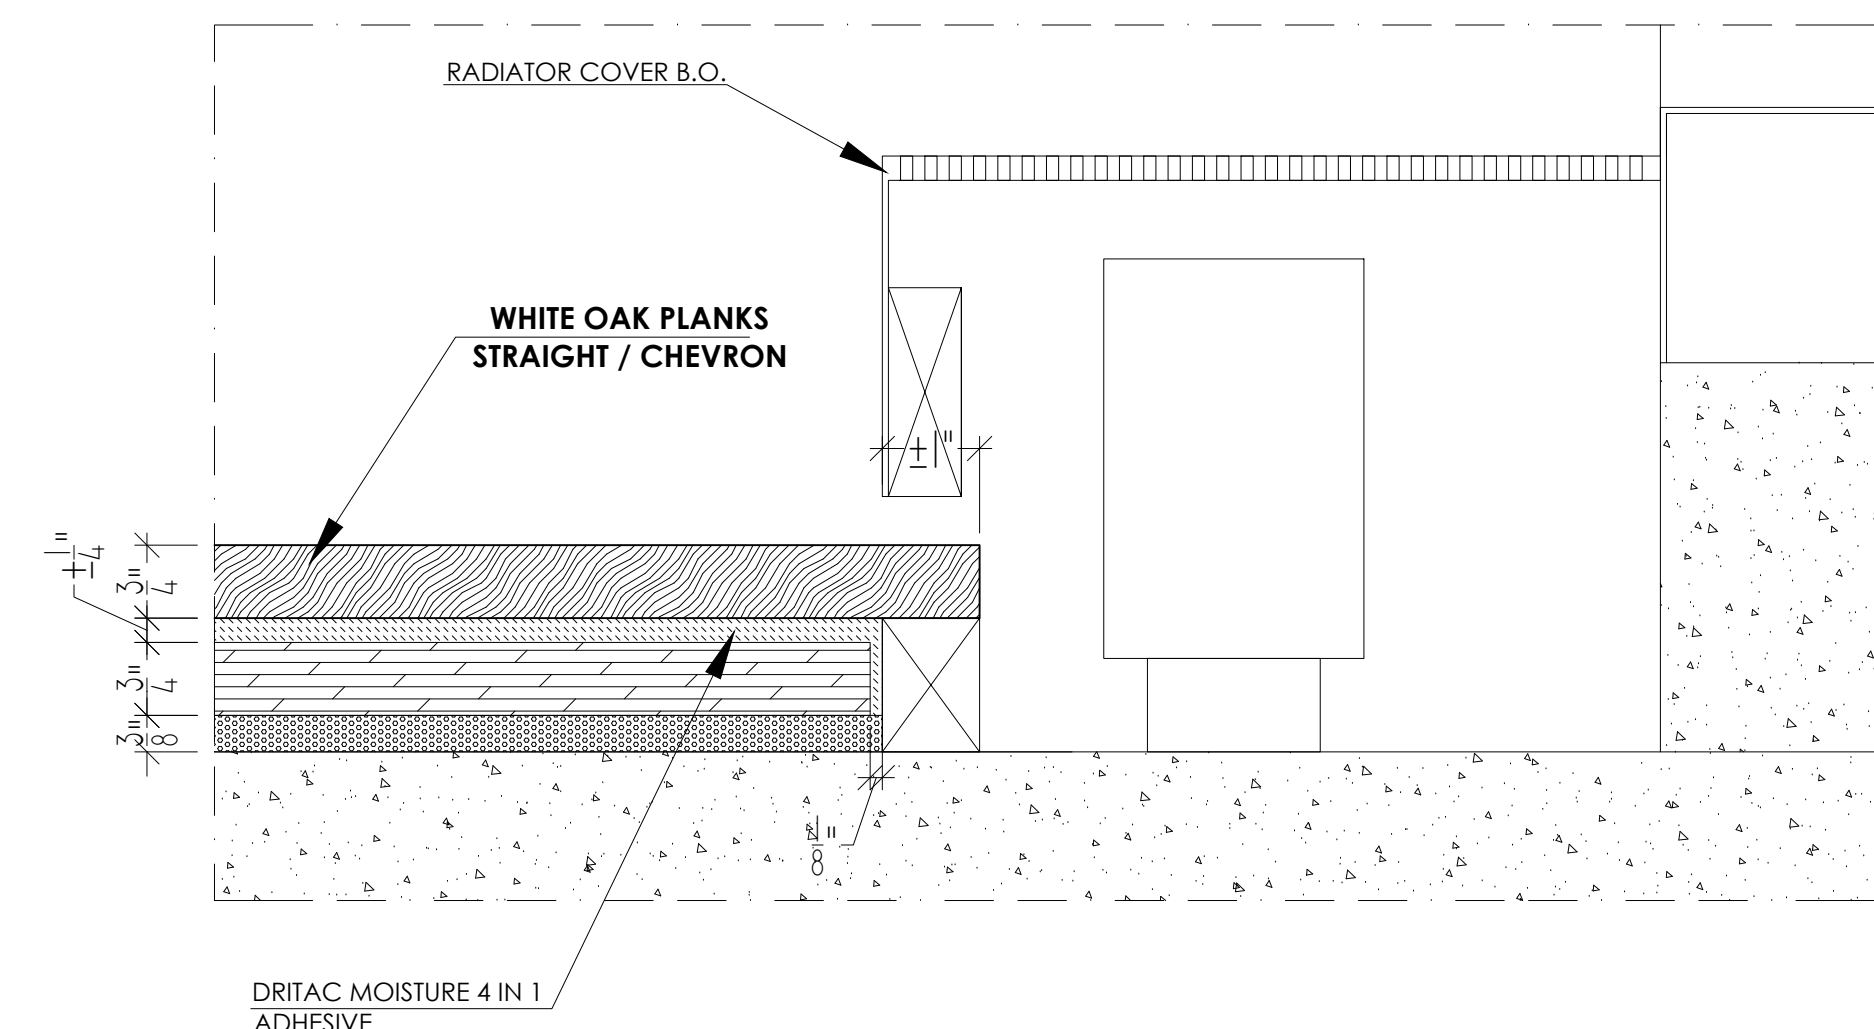


4 WINDOW SILL DETAIL
6" = 1'-0"

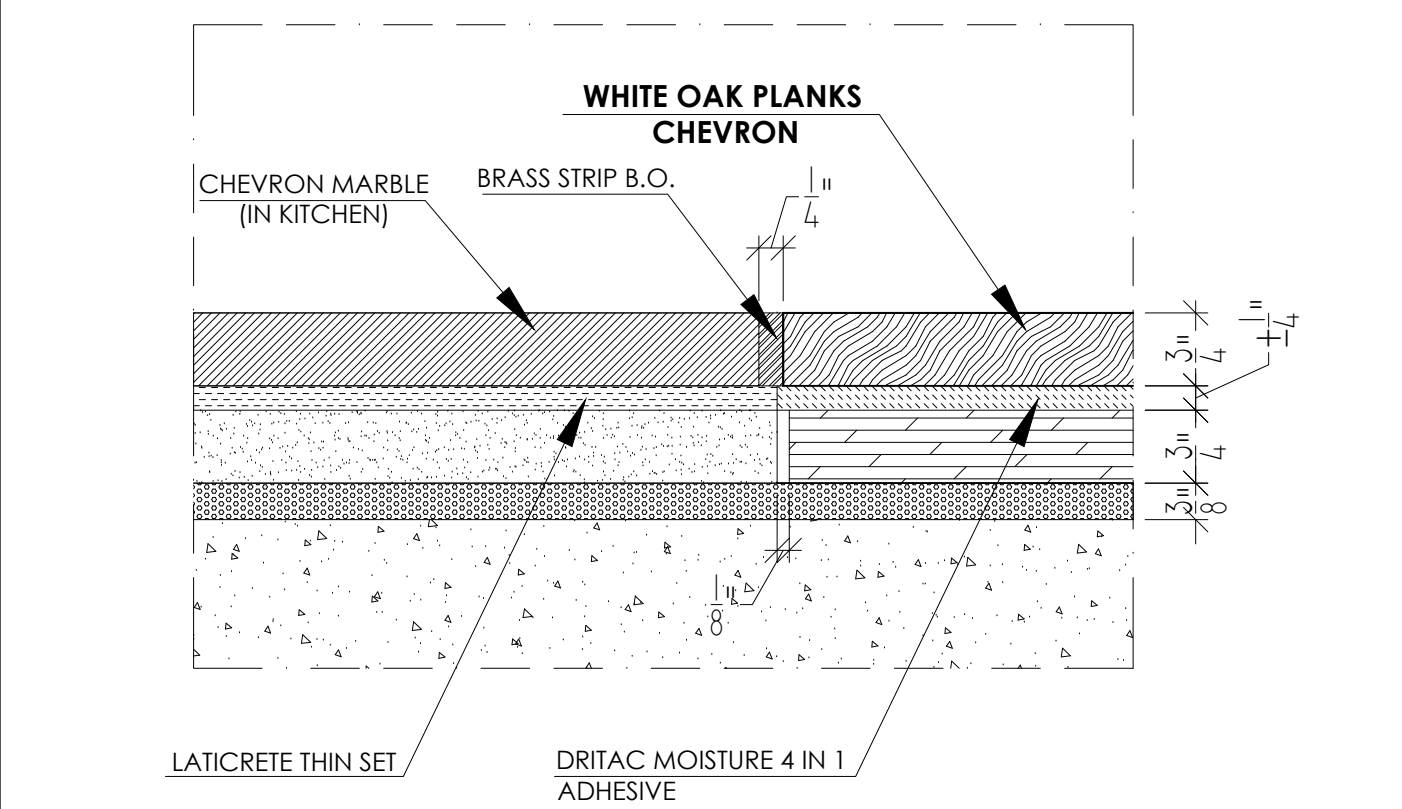


5 WOOD FLOOR TO STONE FLOOR - TYPICAL DETAIL
6" = 1'-0"

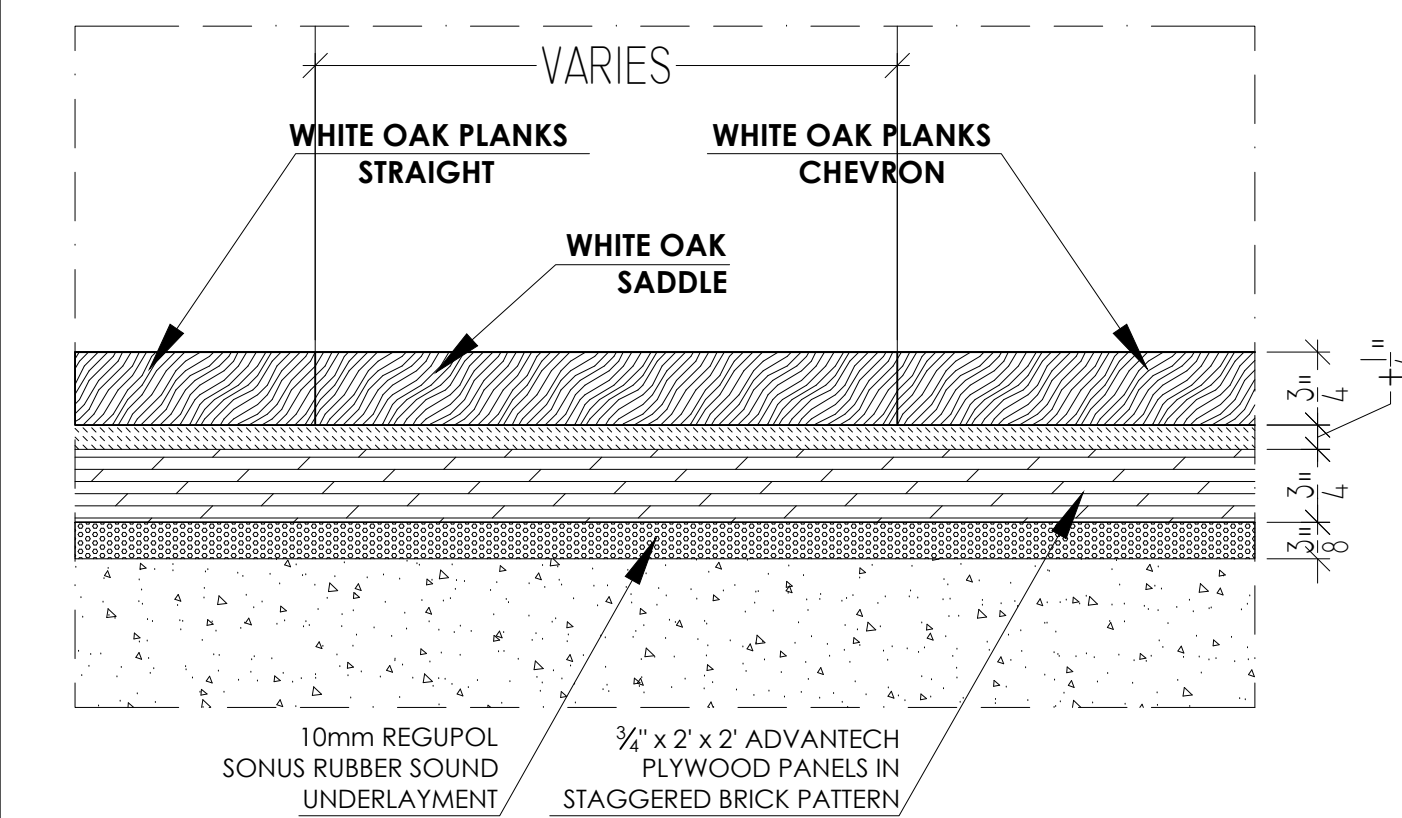

6 WOOD FLOOR TO WOOD FLOOR - TYPICAL DETAIL
6" = 1'-0"

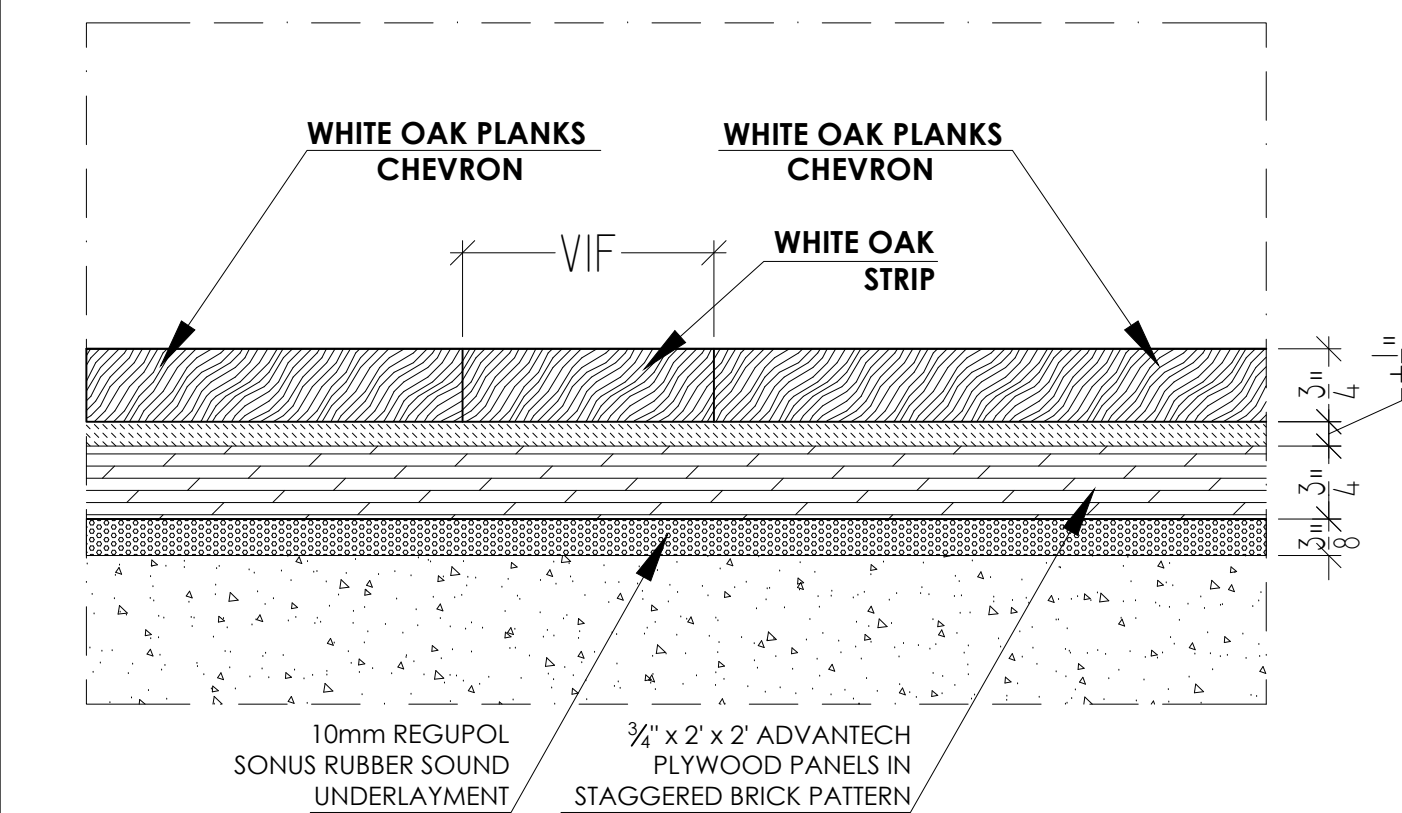

7 WOOD FLOOR TO WOOD FLOOR - TYPICAL DETAIL
6" = 1'-0"

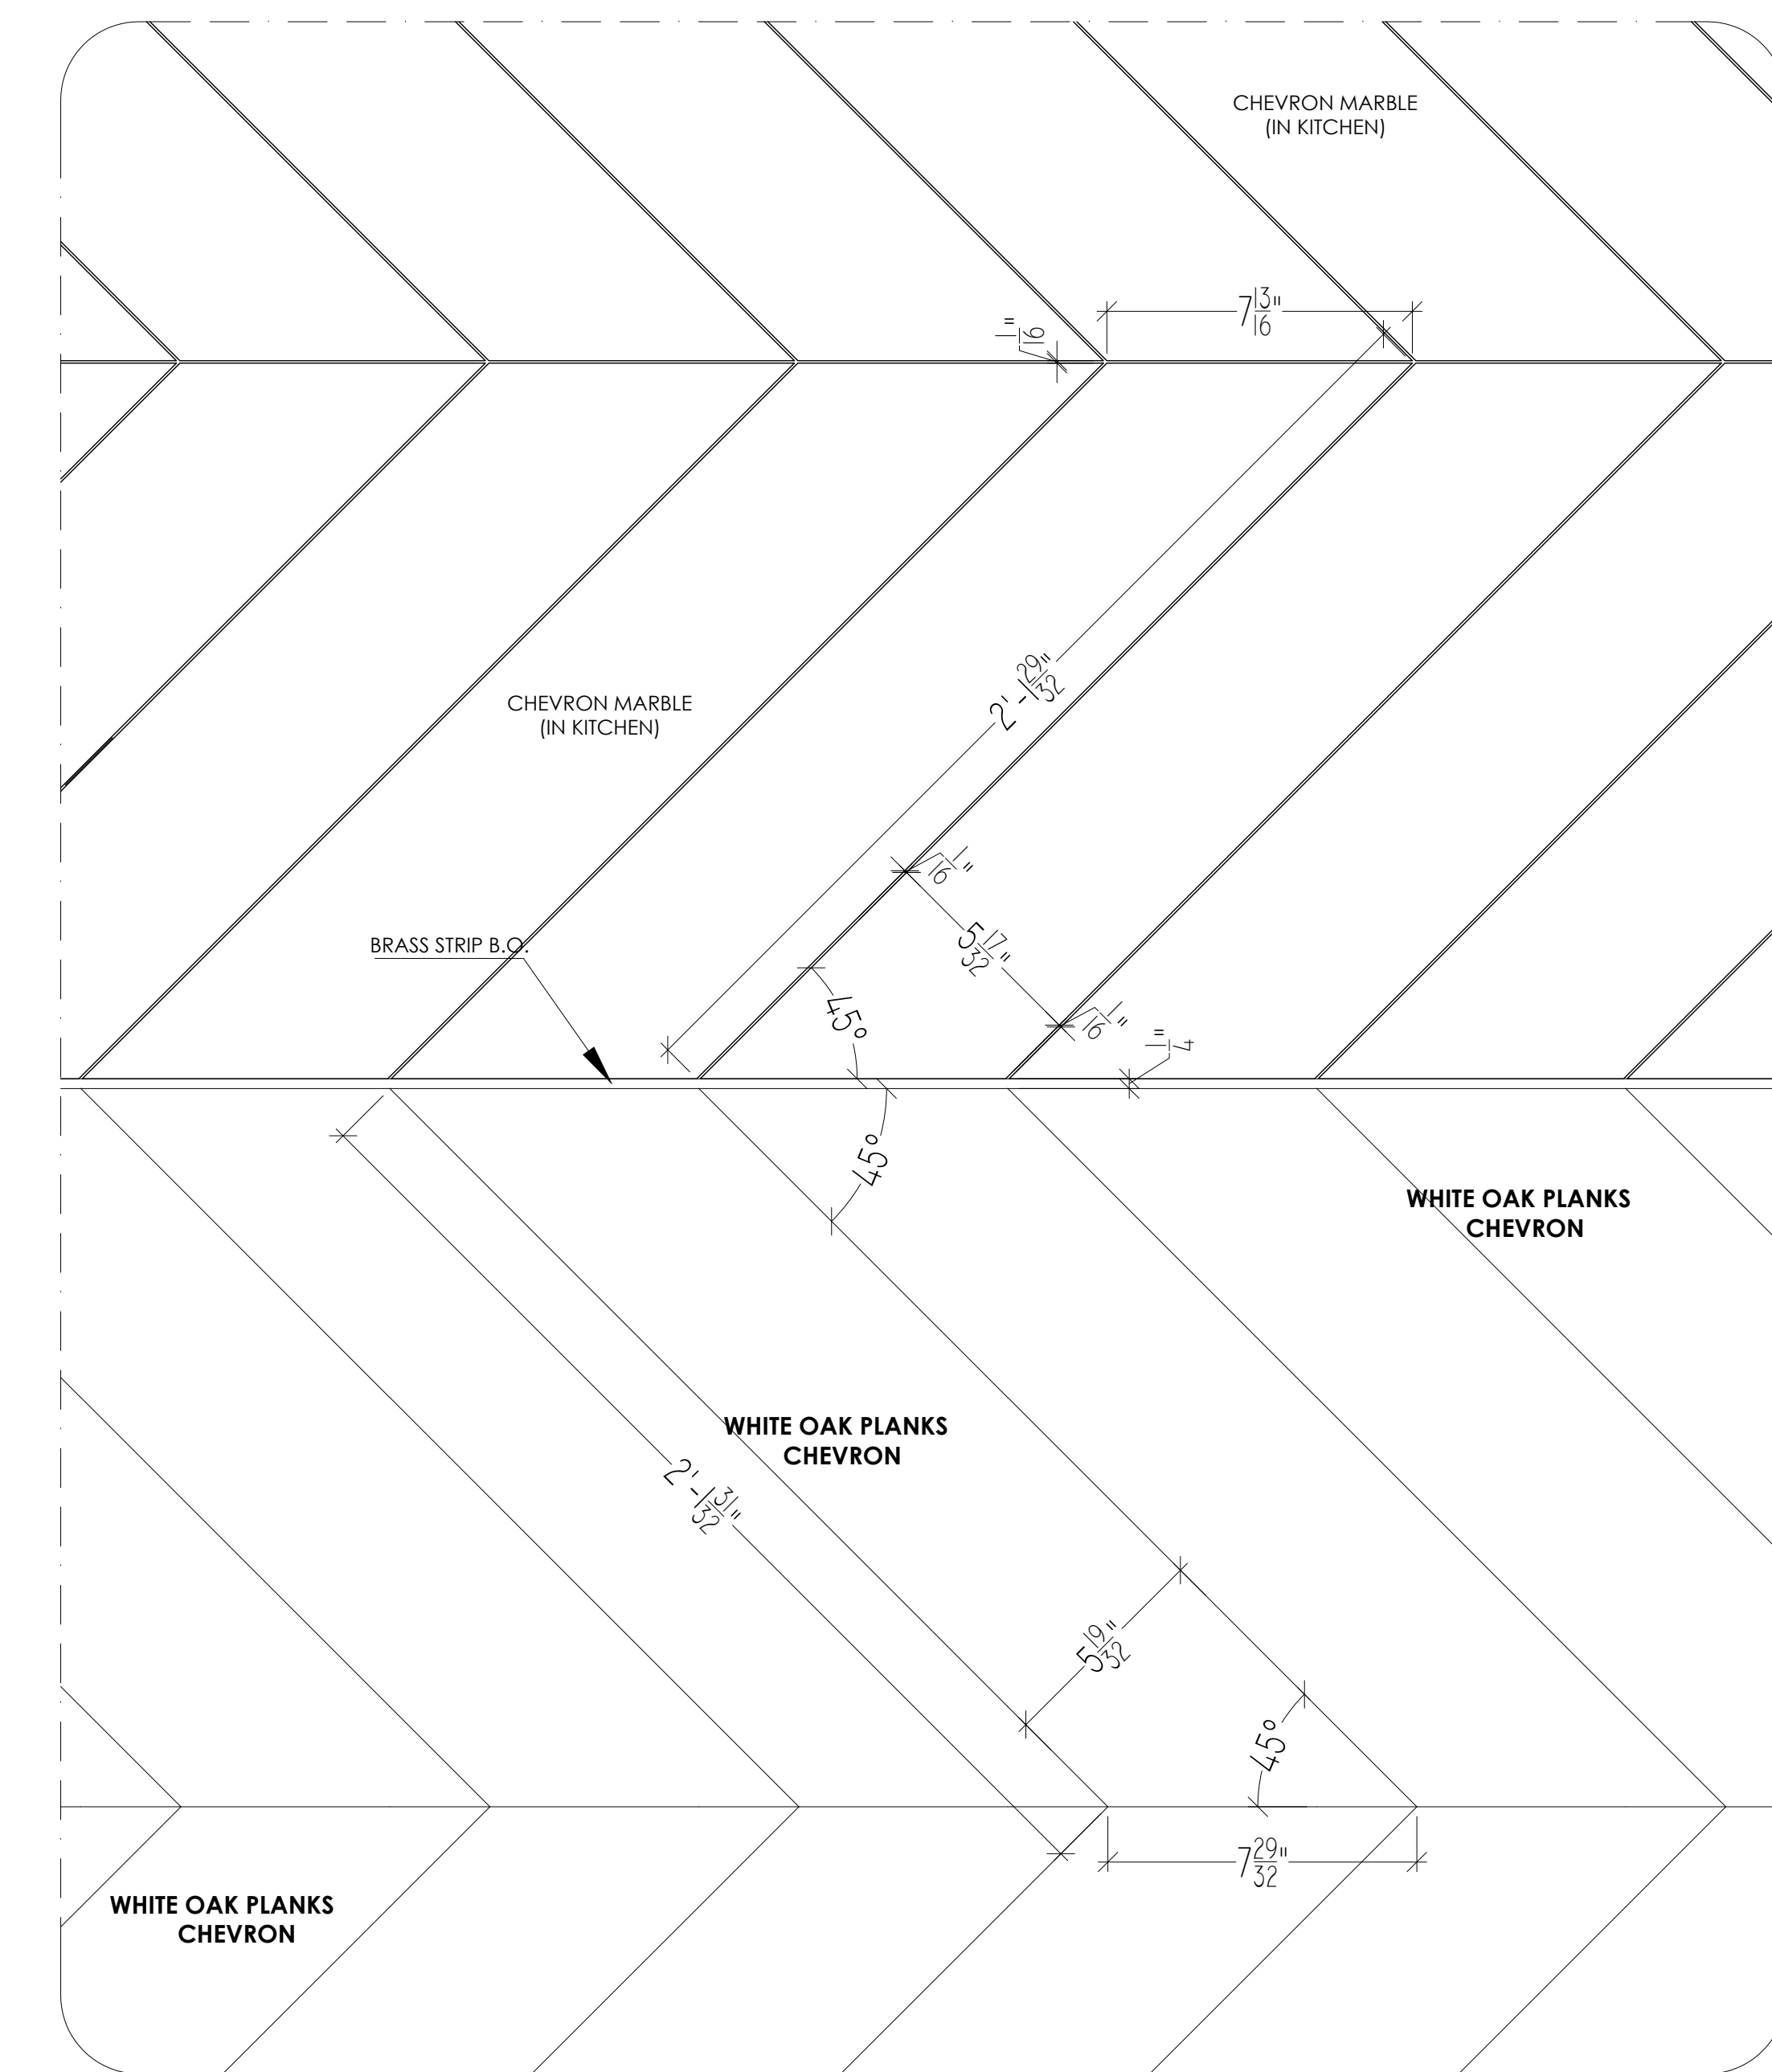

8 WOOD TO STONE FLOOR - PLAN DETAIL
3" = 1'-0"